

SITE PLAN
SCALE 1" = 20'

Tucker & Matto
Design And Engineering
36 Grassy Plain St.
Bethel, Ct. 06801
203 748-6224 Tel
203 743-0784 Fax


PROJECT
KELLY RESIDENCE
200 Stanwich Road
Greenwich, Ct. 06830
Additions & Alterations

DESCRIPTION:

REVISION DATES
9-4-91
9-23-91
11-20-91

SCALE

PAGE
51

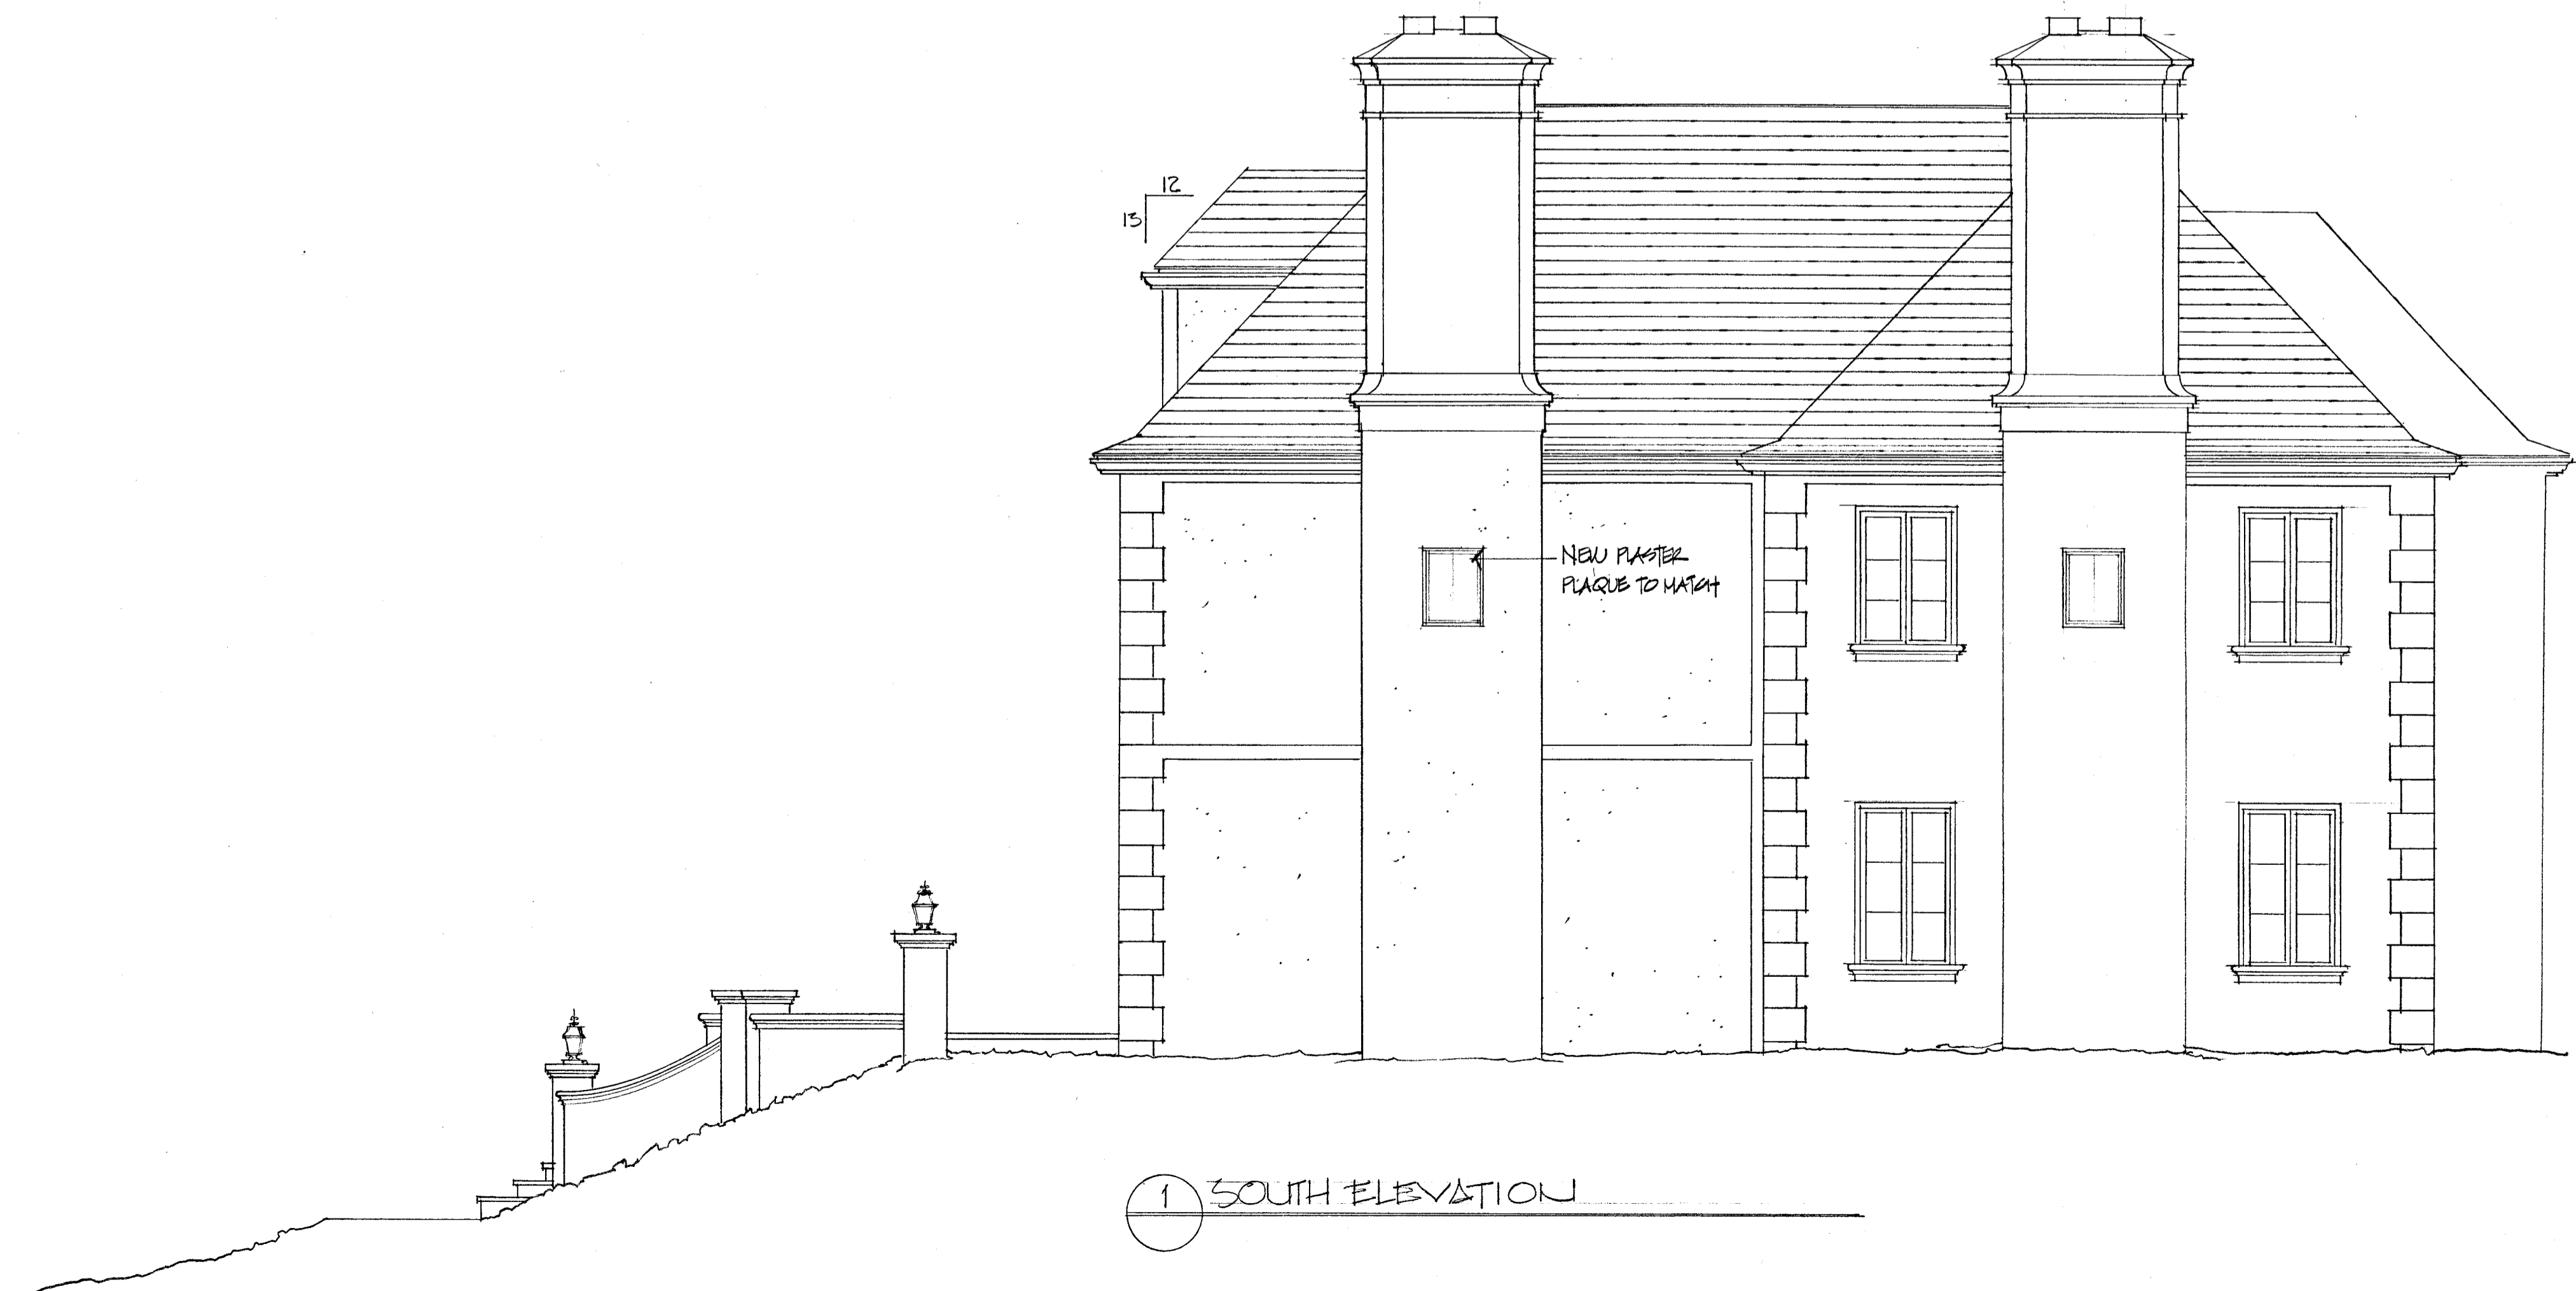

1 SOUTH ELEVATION

Tucker & Matto
Design And Engineering

36 Grassy Plain St.
Bethel, Ct. 06801
203 748-6224 Tel
203 743-0784 Fax

PROJECT
KELLY RESIDENCE
200 Stanwich Road
Greenwich, Ct. 06830
Additions & Alterations


DESCRIPTION
ELEVATION

REVISION DATES
3-4-91
9-23-91
11-20-91

SCALE 1/4" = 1'-0"

PAGE

A-2

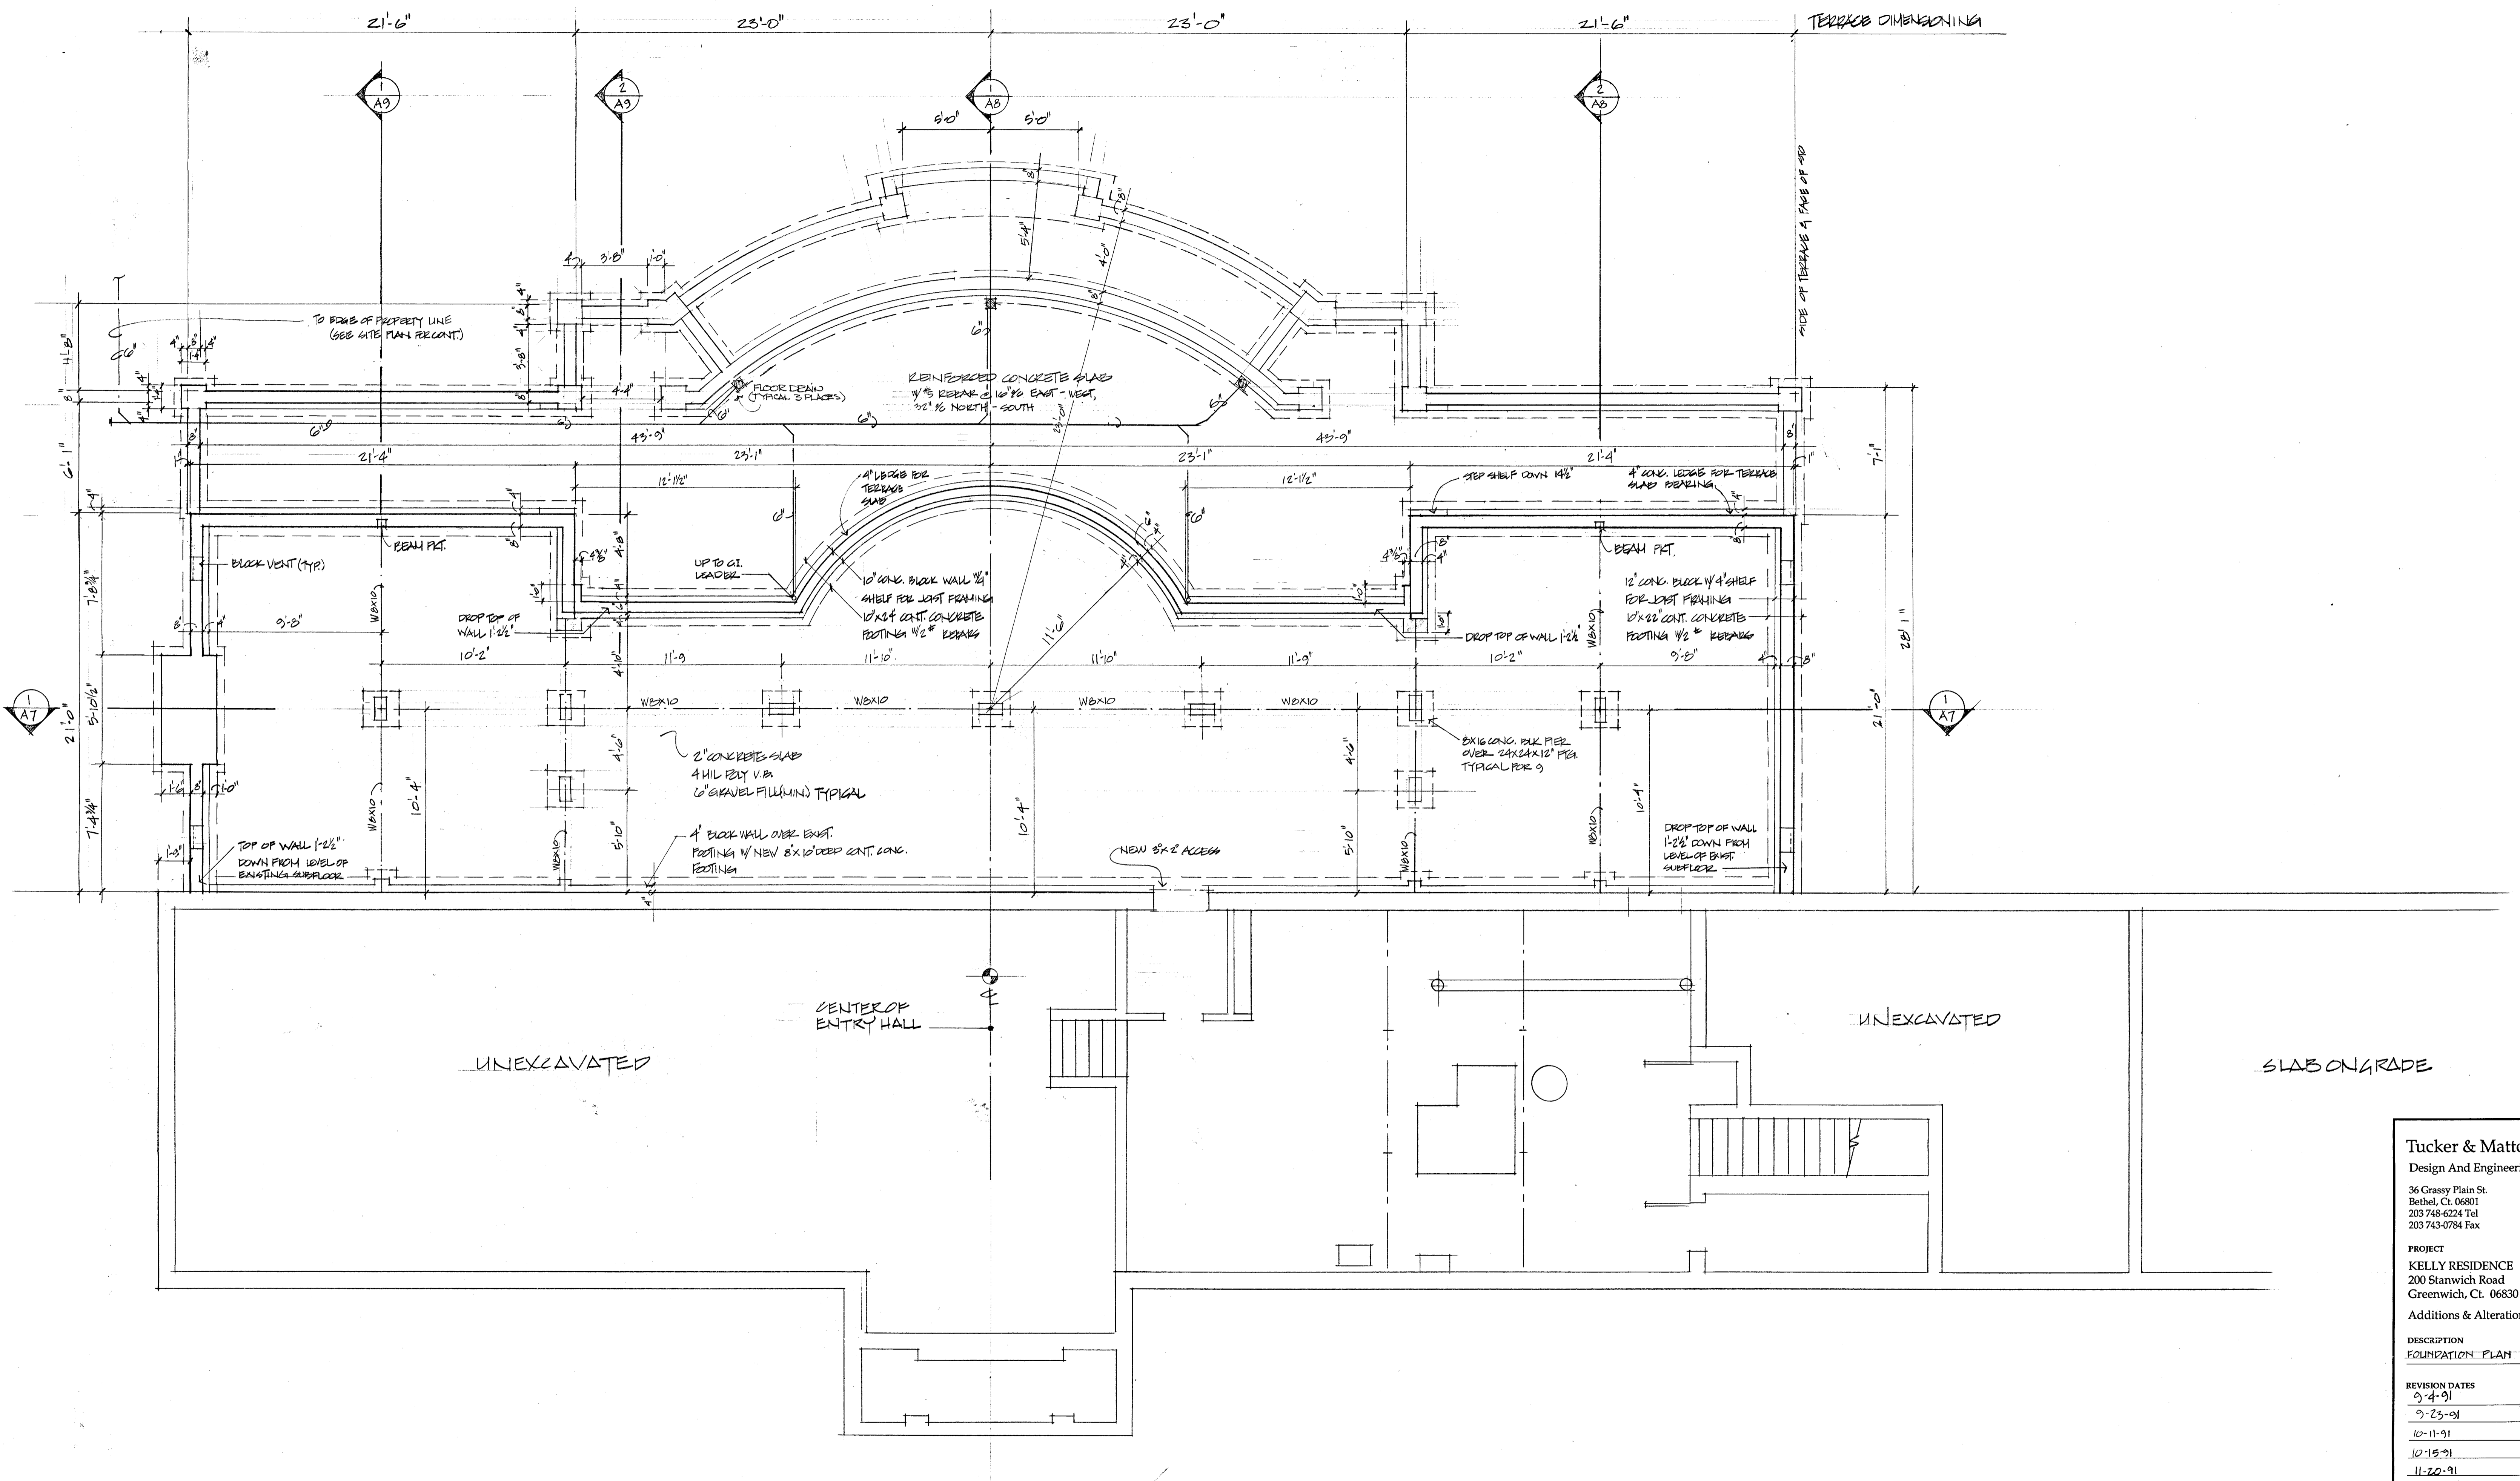

Tucker & Matto
 Design And Engineering
 36 Grassy Plain St.
 Bethel, Ct. 06801
 203 748-6224 Tel
 203 743-0784 Fax


PROJECT
KELLY RESIDENCE
 200 Stanwich Road
 Greenwich, Ct. 06830

Additions & Alterations

DESCRIPTION
FOUNDATION PLAN

REVISION DATES
 9-4-91
 9-23-91
 10-11-91
 10-15-91
 11-20-91

SCALE 1/4"=1'-0"
 PAGE
A3

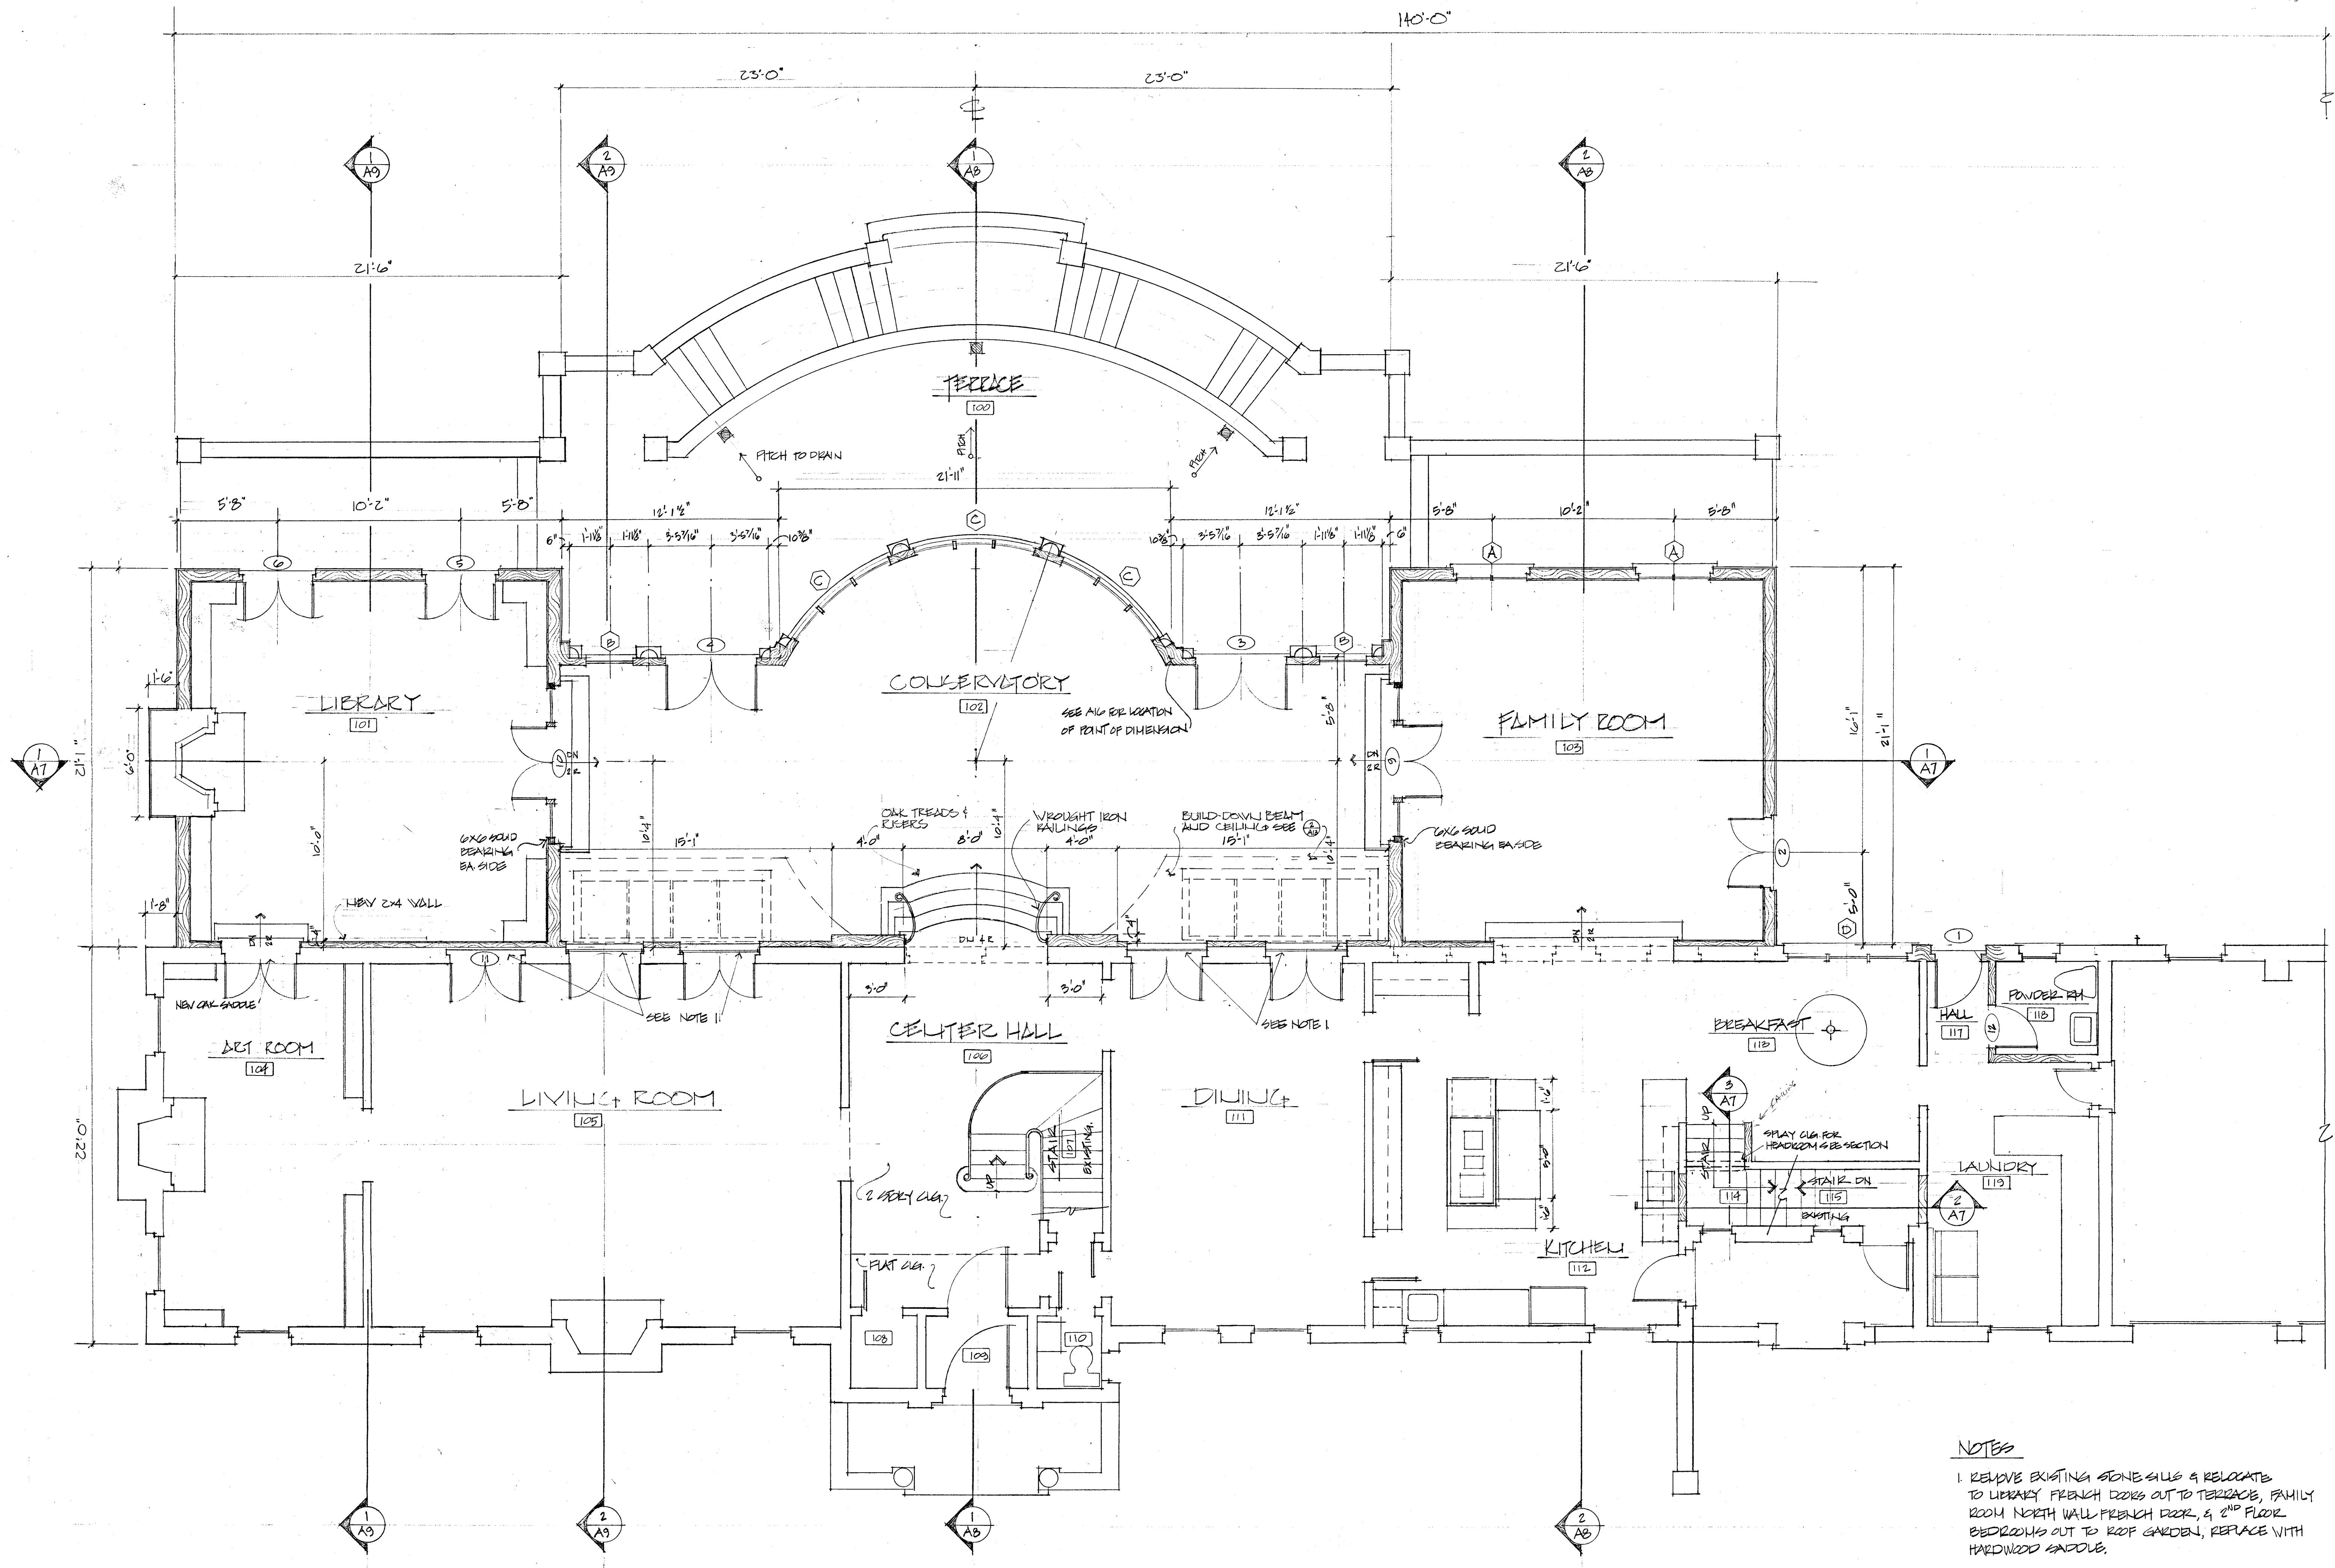

NOTES

1. REMOVE EXISTING SENE GULLS & RELOCATE TO LIBRARY FRENCH DOORS OUT TO TERRACE, FAMILY ROOM NORTH WALL FRENCH DOOR, & 2ND FLOOR BEDROOMS OUT TO ROOF GARDEN, REPLACE WITH HARDWOOD SADDLE.

Tucker & Matto
 Design And Engineering
 36 Grassy Plain St.
 Bethel, Ct. 06801
 203 748-6224 Tel
 203 743-0784 Fax

PROJECT
 KELLY RESIDENCE
 200 Stanwich Road
 Greenwich, Ct. 06830

Additions & Alterations


DESCRIPTION
 FIRST FLOOR PLAN

REVISION DATES

9-4-91
9-23-91
11-20-91

SCALE 1/4"=1'-0"

PAGE A4

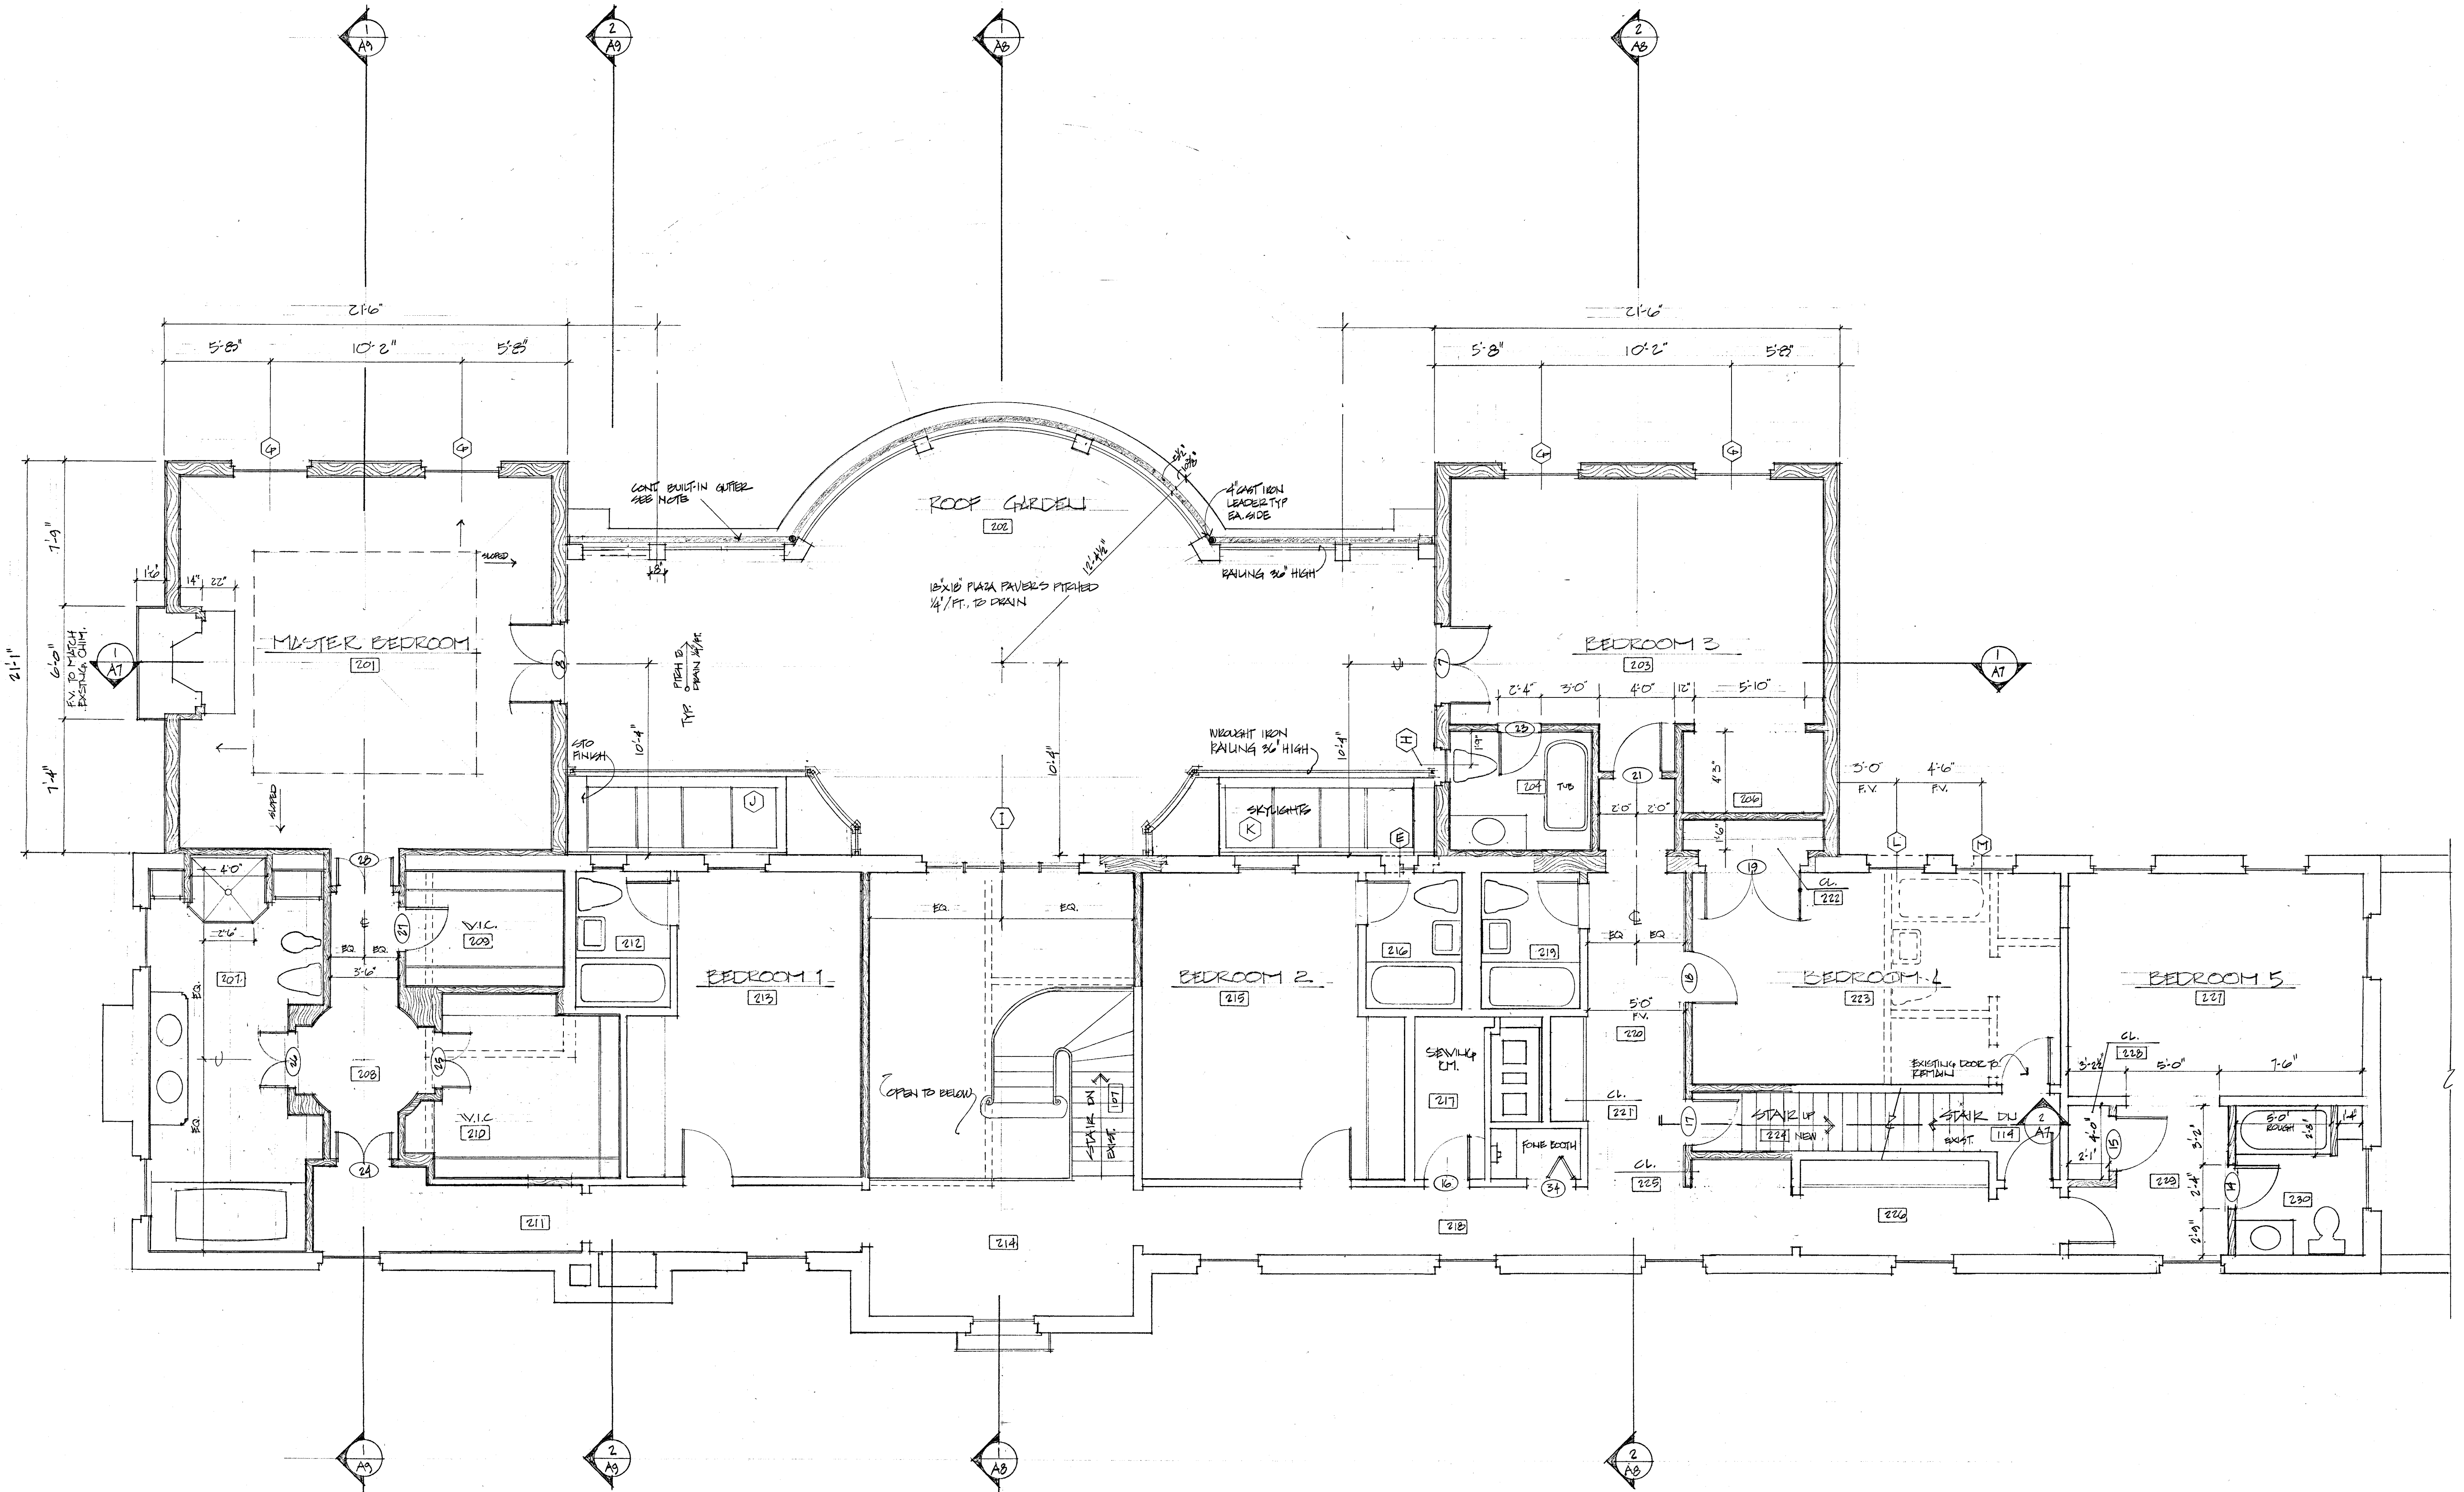


Tucker & Matto
 Design And Engineering
 36 Grassy Plain St.
 Bethel, Ct. 06801
 203 748-6224 Tel
 203 743-0784 Fax

PROJECT
KELLY RESIDENCE
 200 Stanwich Road
 Greenwich, Ct. 06830
 Additions & Alterations


DESCRIPTION
SECOND FLOOR PLAN

REVISION DATES
 9-5-91
 9-23-91
 11-20-91


SCALE 1/4"=1'-0"
 PAGE **A5**

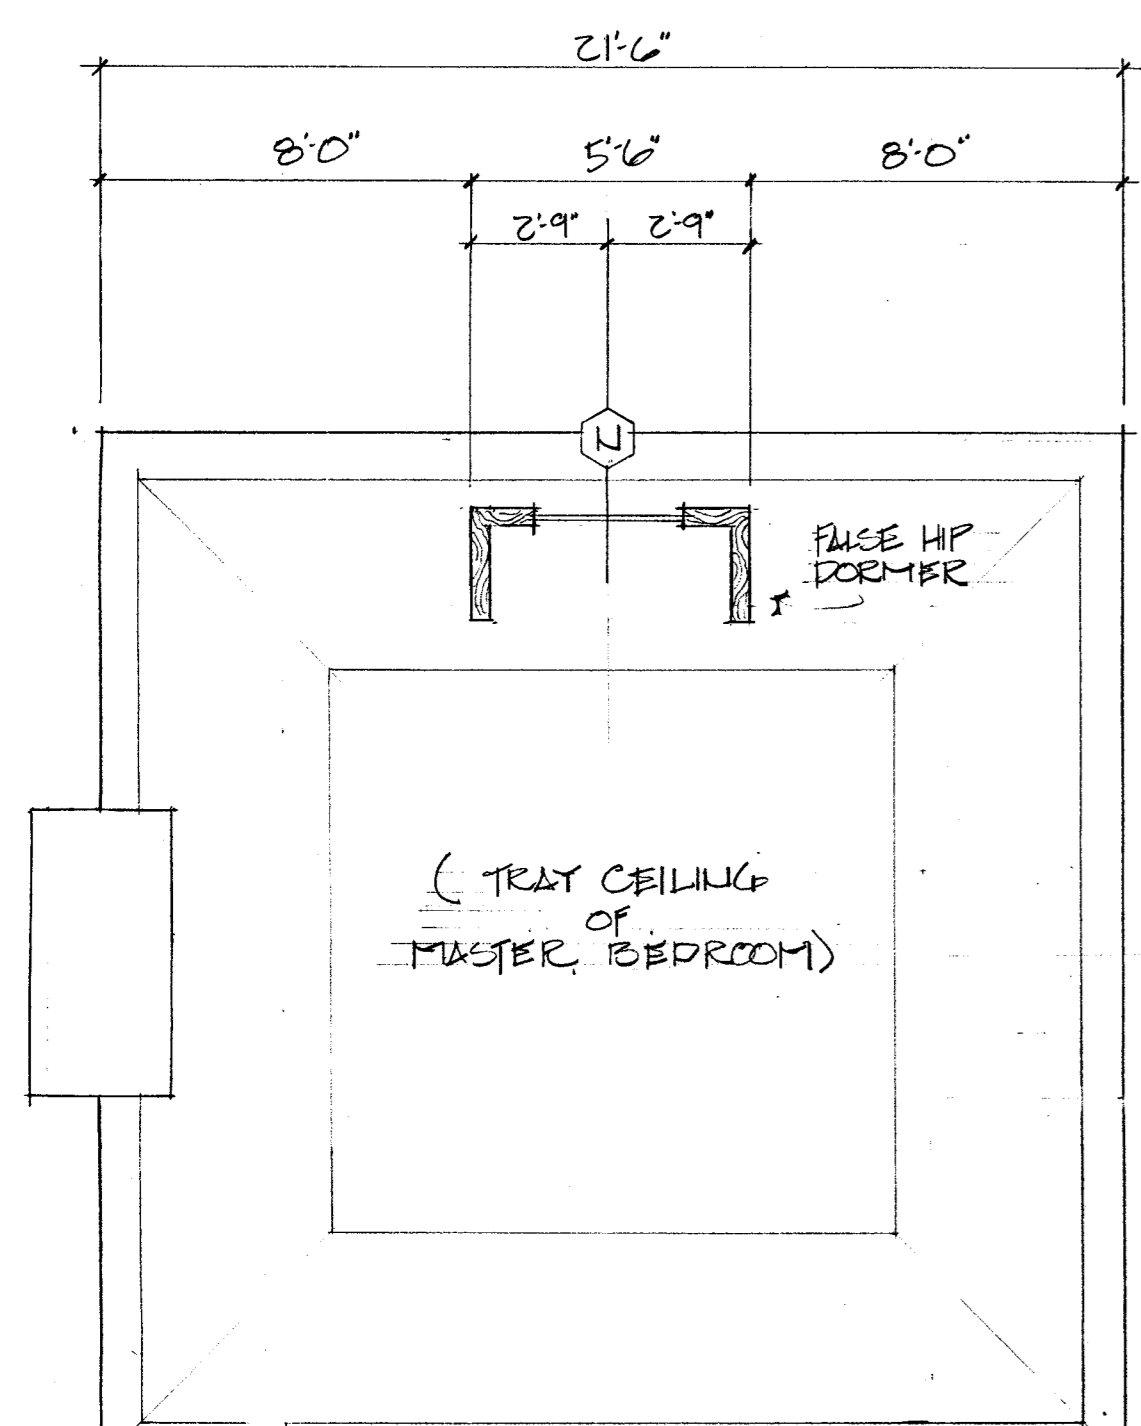

NOTE:
EXISTING LOUVRES TO BE SEALED OFF & INSULATED,
PANS & HARDWARE TO BE REMOVED (TYP. 3 PLACES)

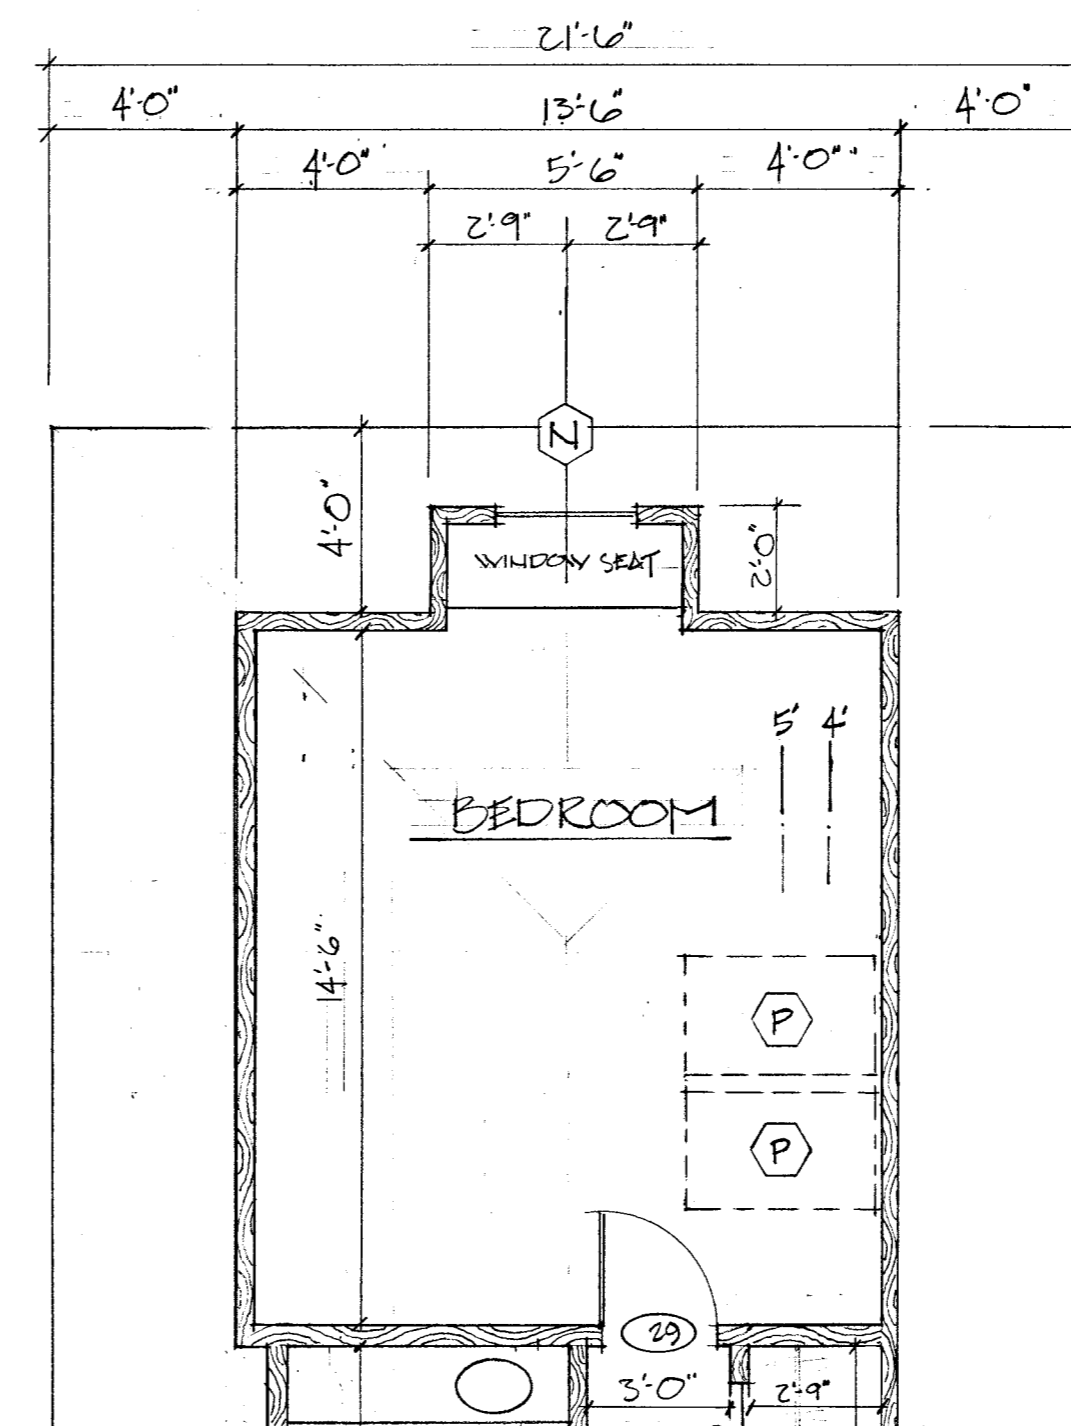

NOTE:
DASHED LINES INDICATE WALLS
BELOW ATTIC FLOOR (THIS PAGE ONLY)

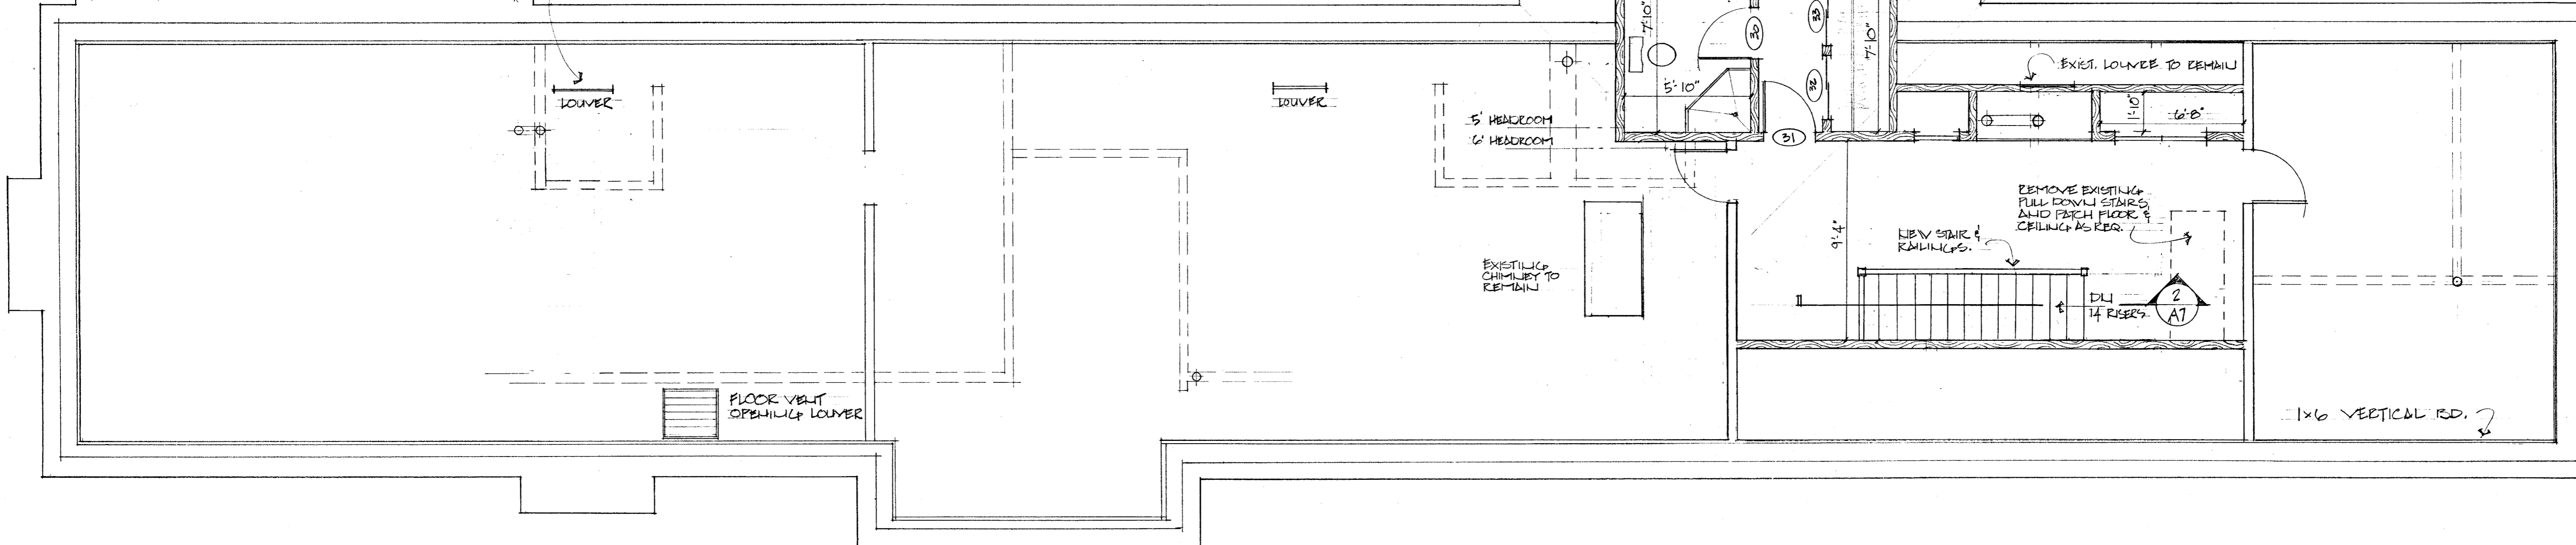



Tucker & Matto
Design And Engineering
36 Grassy Plain St.
Bethel, Ct. 06801
203 748-6224 Tel
203 743-0784 Fax

PROJECT
KELLY RESIDENCE
200 Stanwich Road
Greenwich, Ct. 06830
Additions & Alterations

DESCRIPTION
ATTIC PLAN

REVISION DATES
9-5-91
9-23-91
11-20-91

SCALE
PAGE
A6

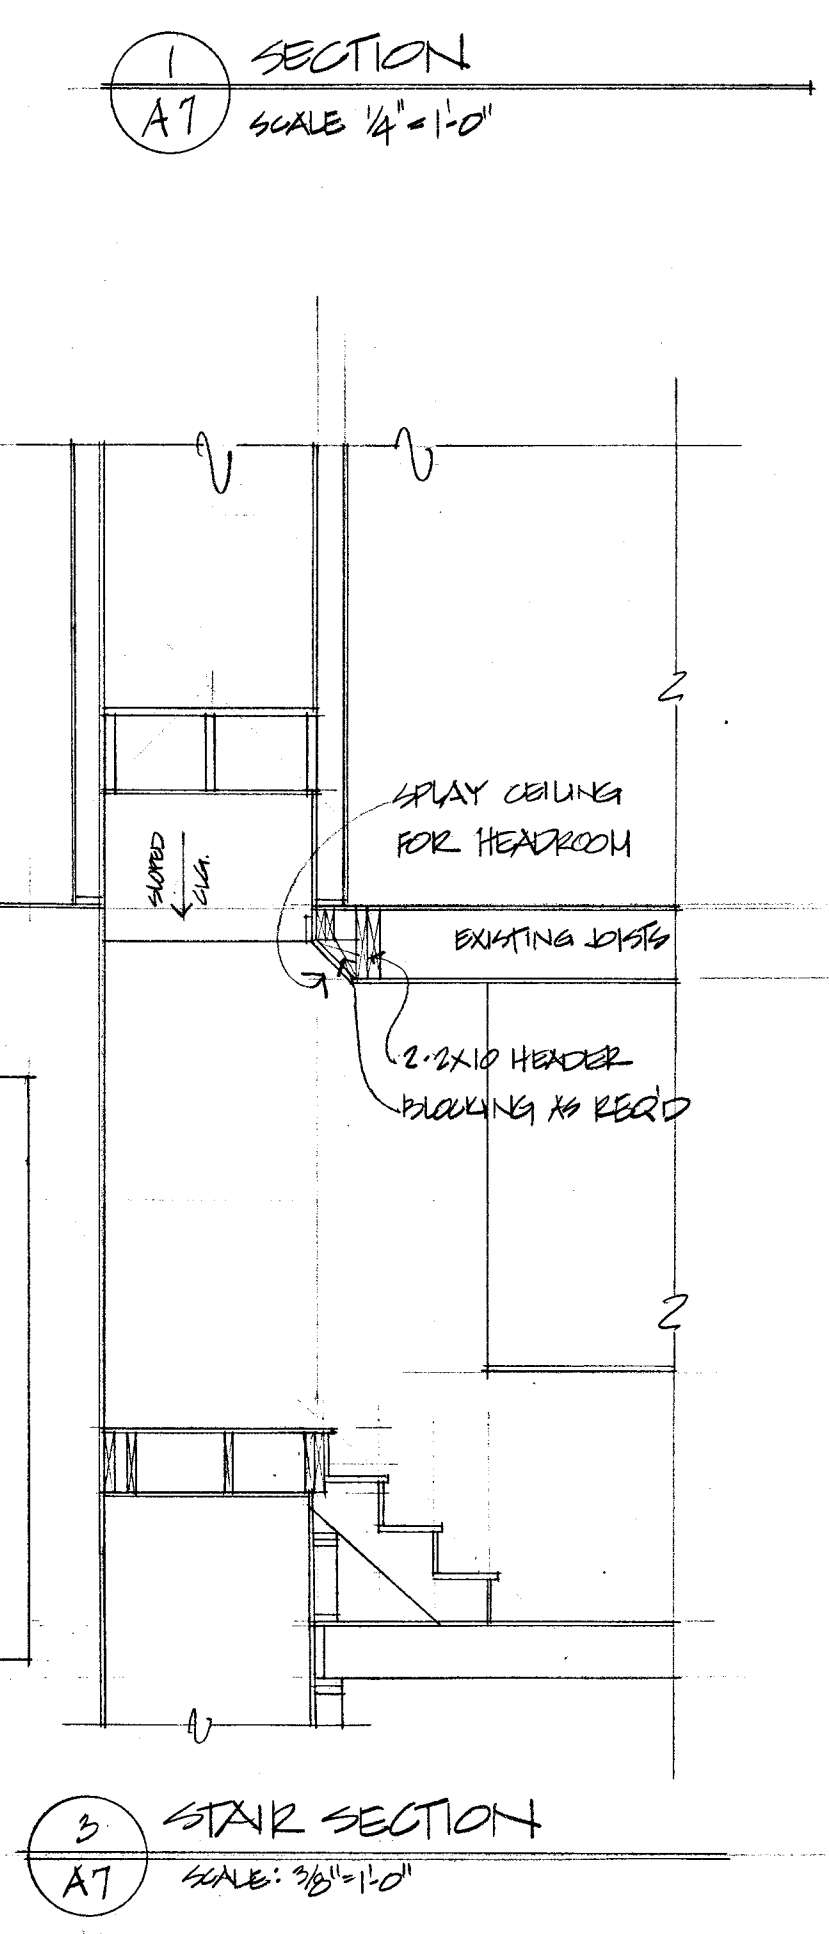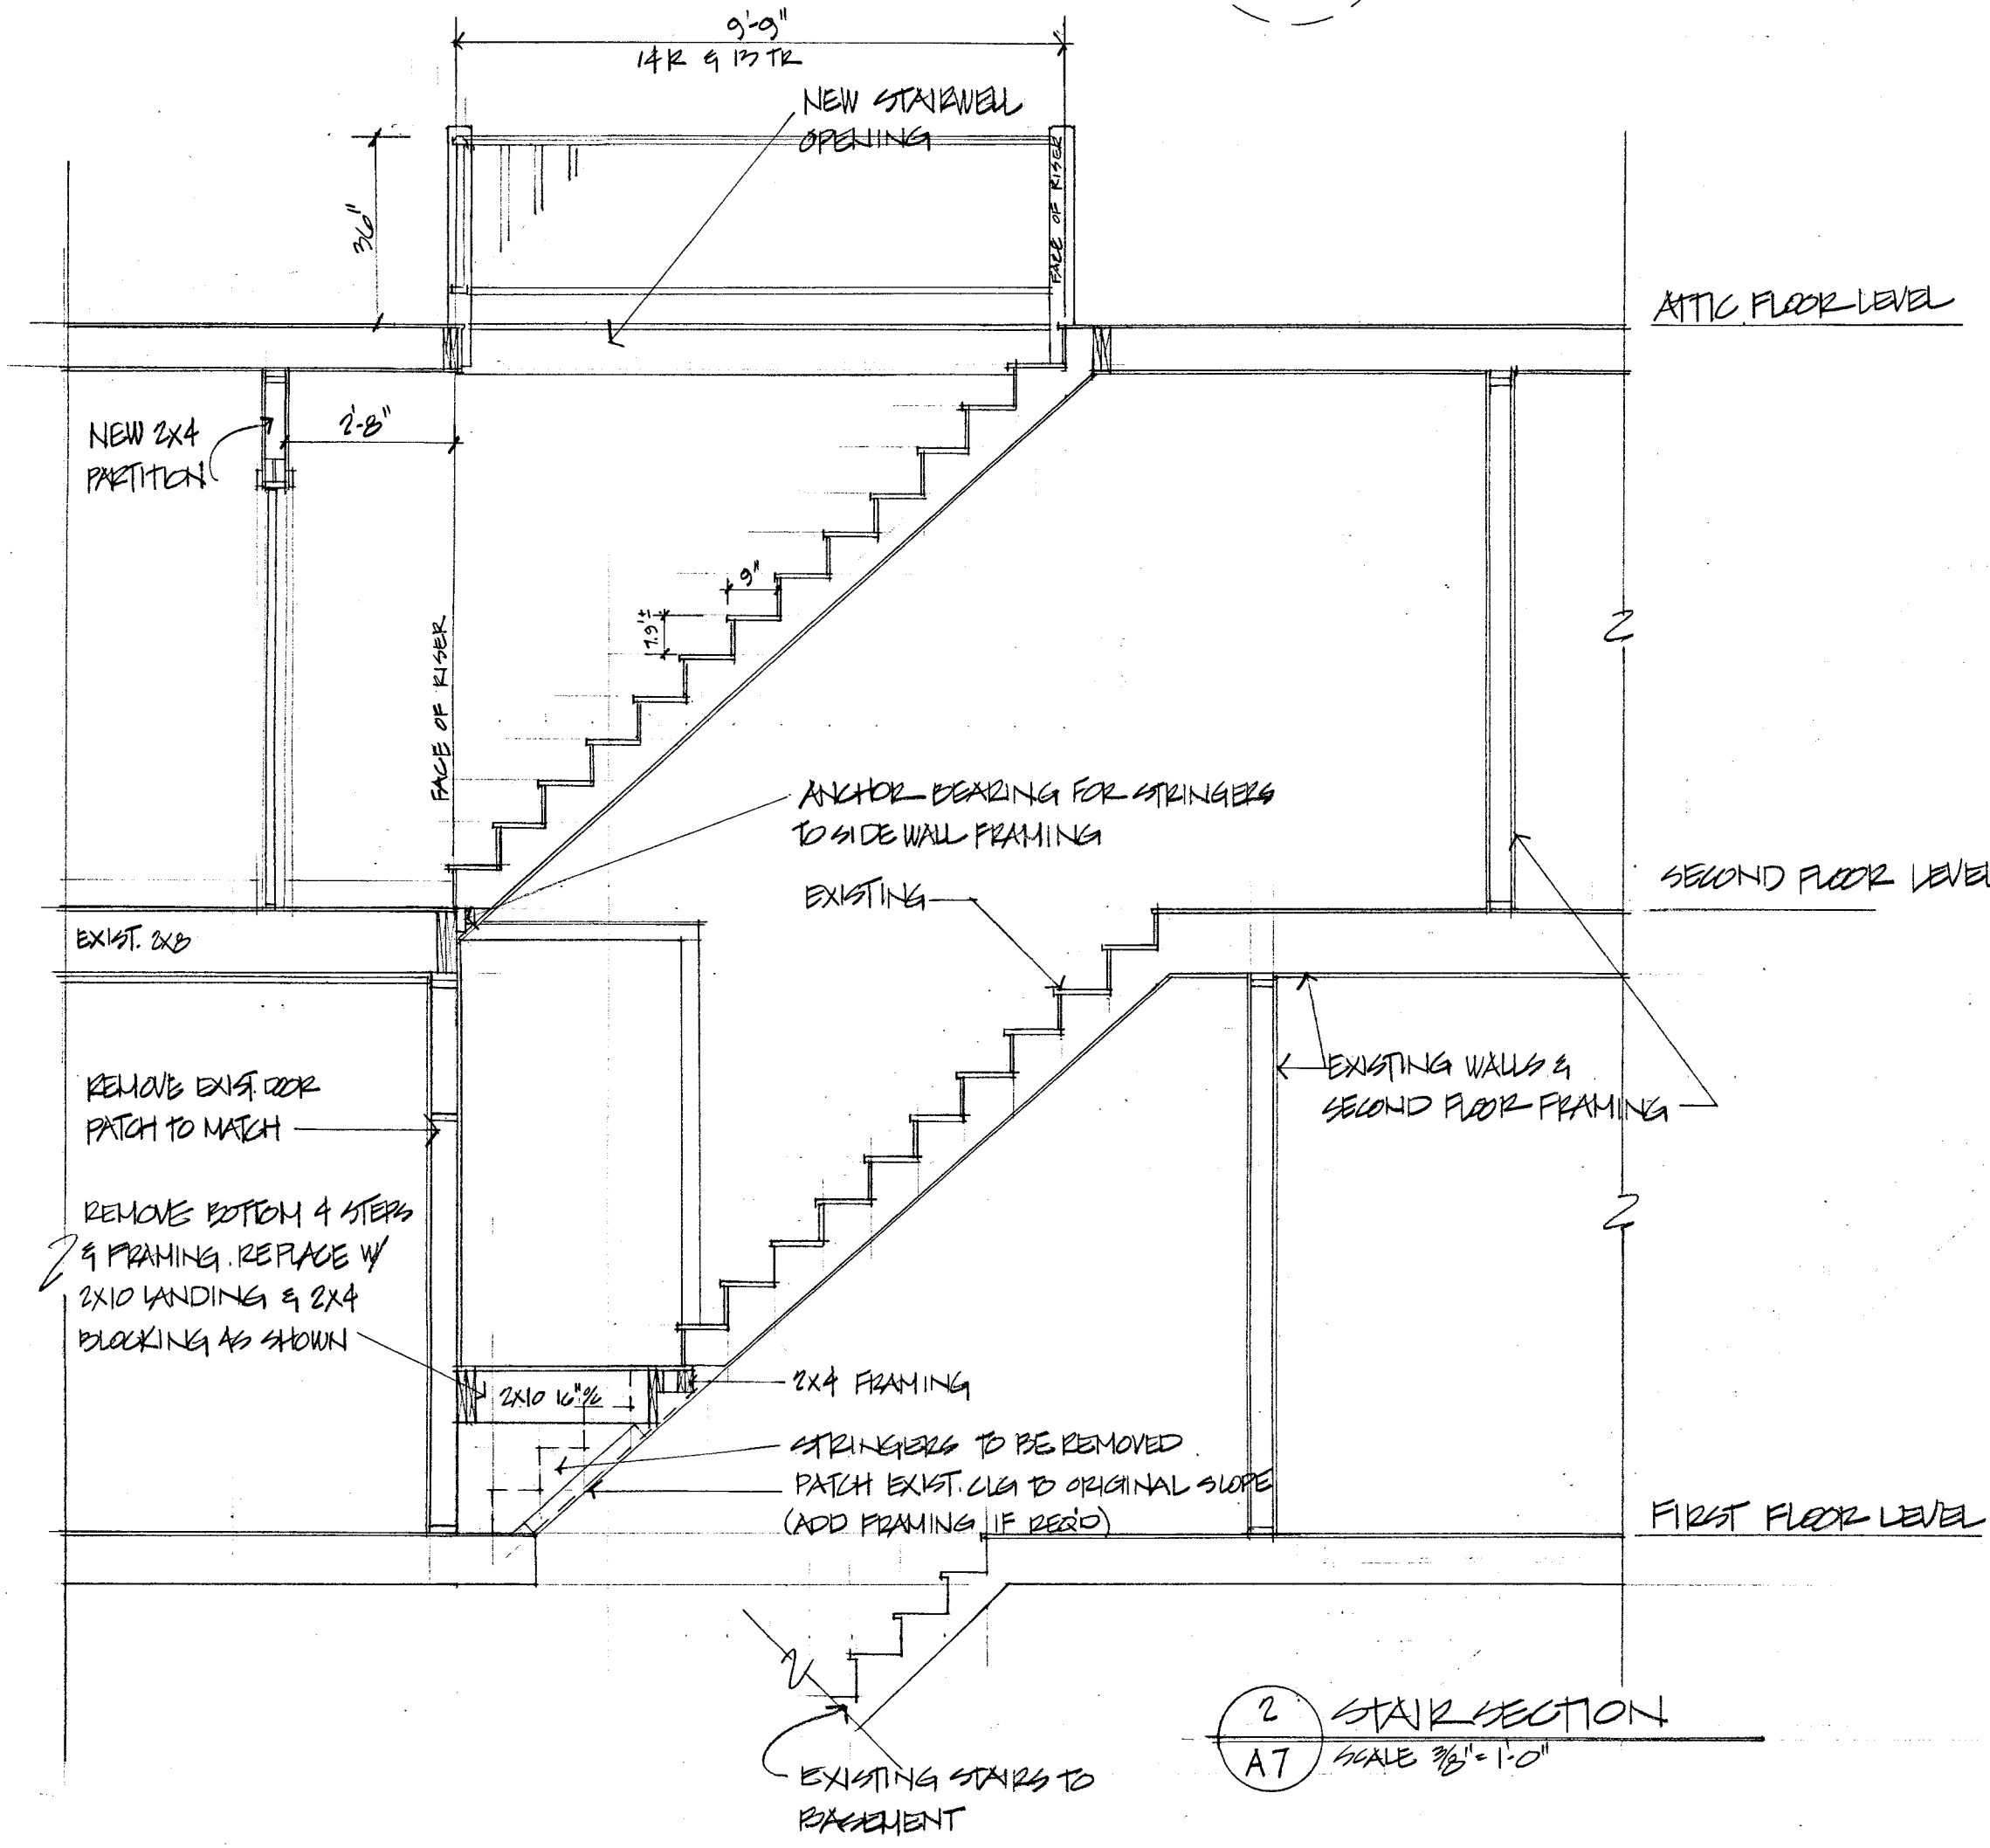

Tucker & Matto
 Design And Engineering
 36 Grassy Plain St.
 Bethel, Ct. 06801
 203 748-6224 Tel
 203 743-0784 Fax


PROJECT
 KELLY RESIDENCE
 200 SPANNUCH RD
 GREENWICH CT

ADDITIONS & ALTERATIONS


DESCRIPTION
 SECTION

REVISION DATES
 2-4-01
 2-23-01
 11-20-01


SCALE AS NOTED
 PAGE
A7

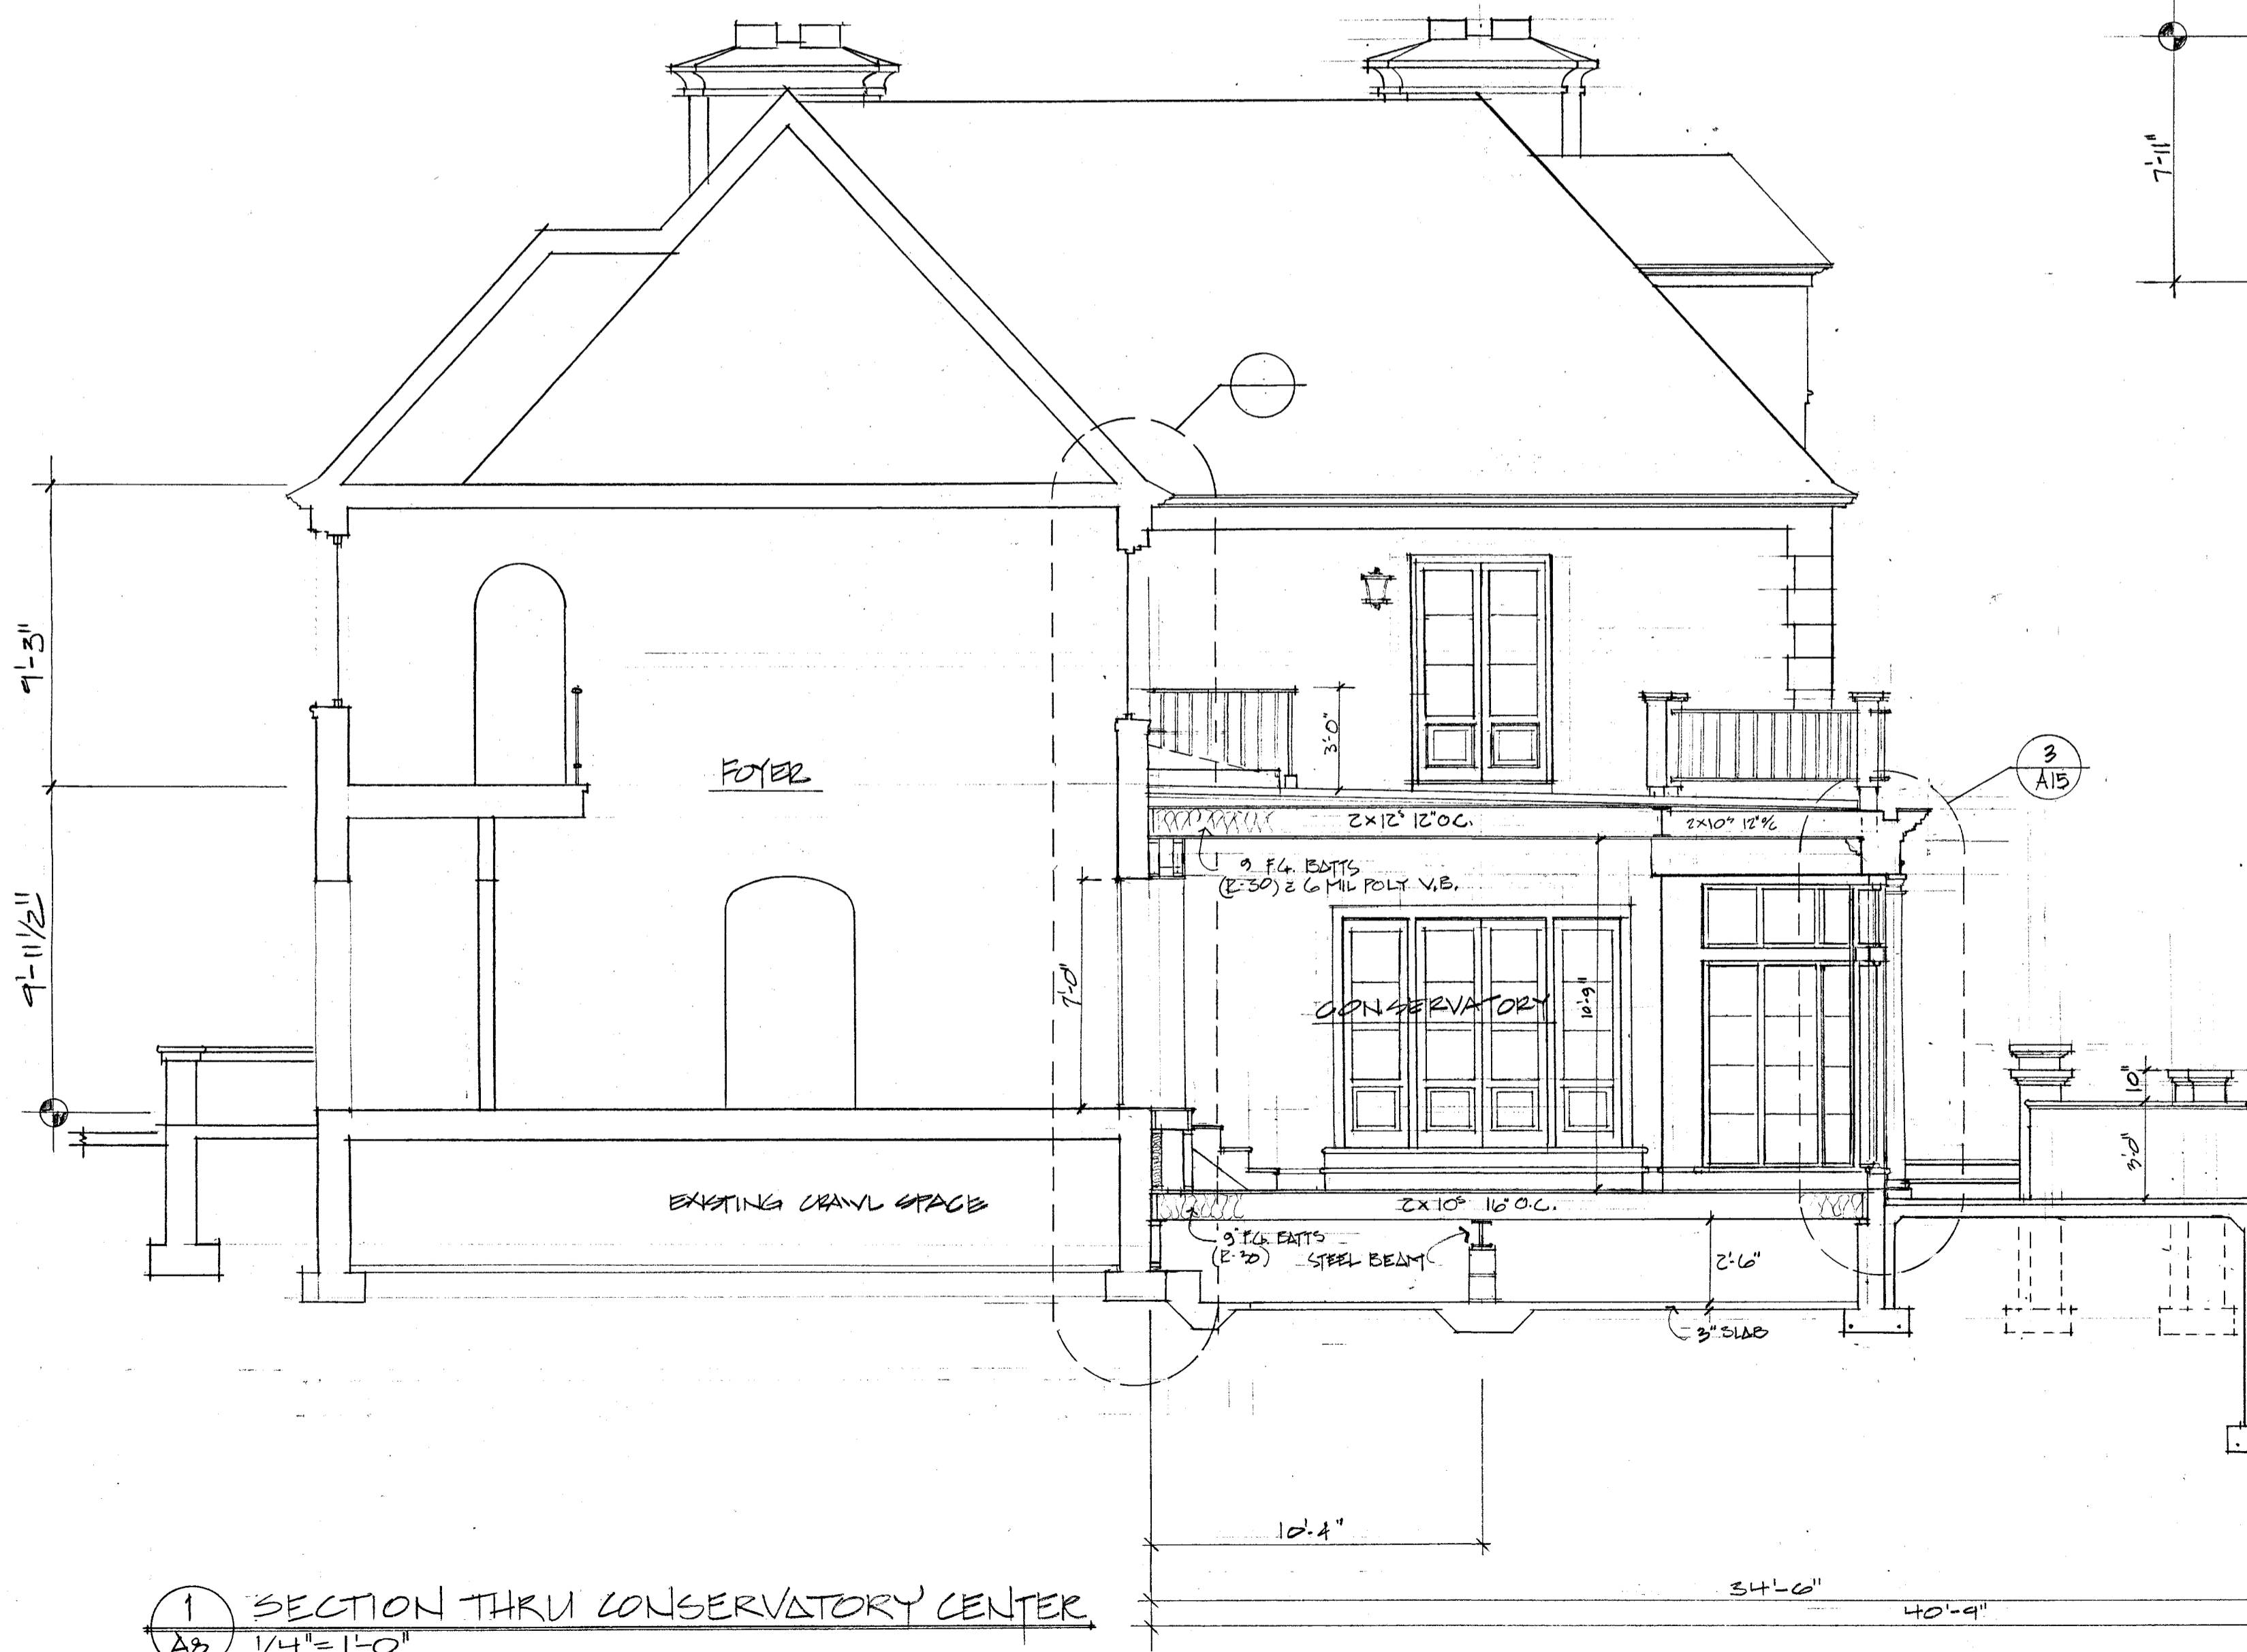

1 SECTION THRU CONSERVATORY CENTER
 AB SCALE 1/4"=1'-0"

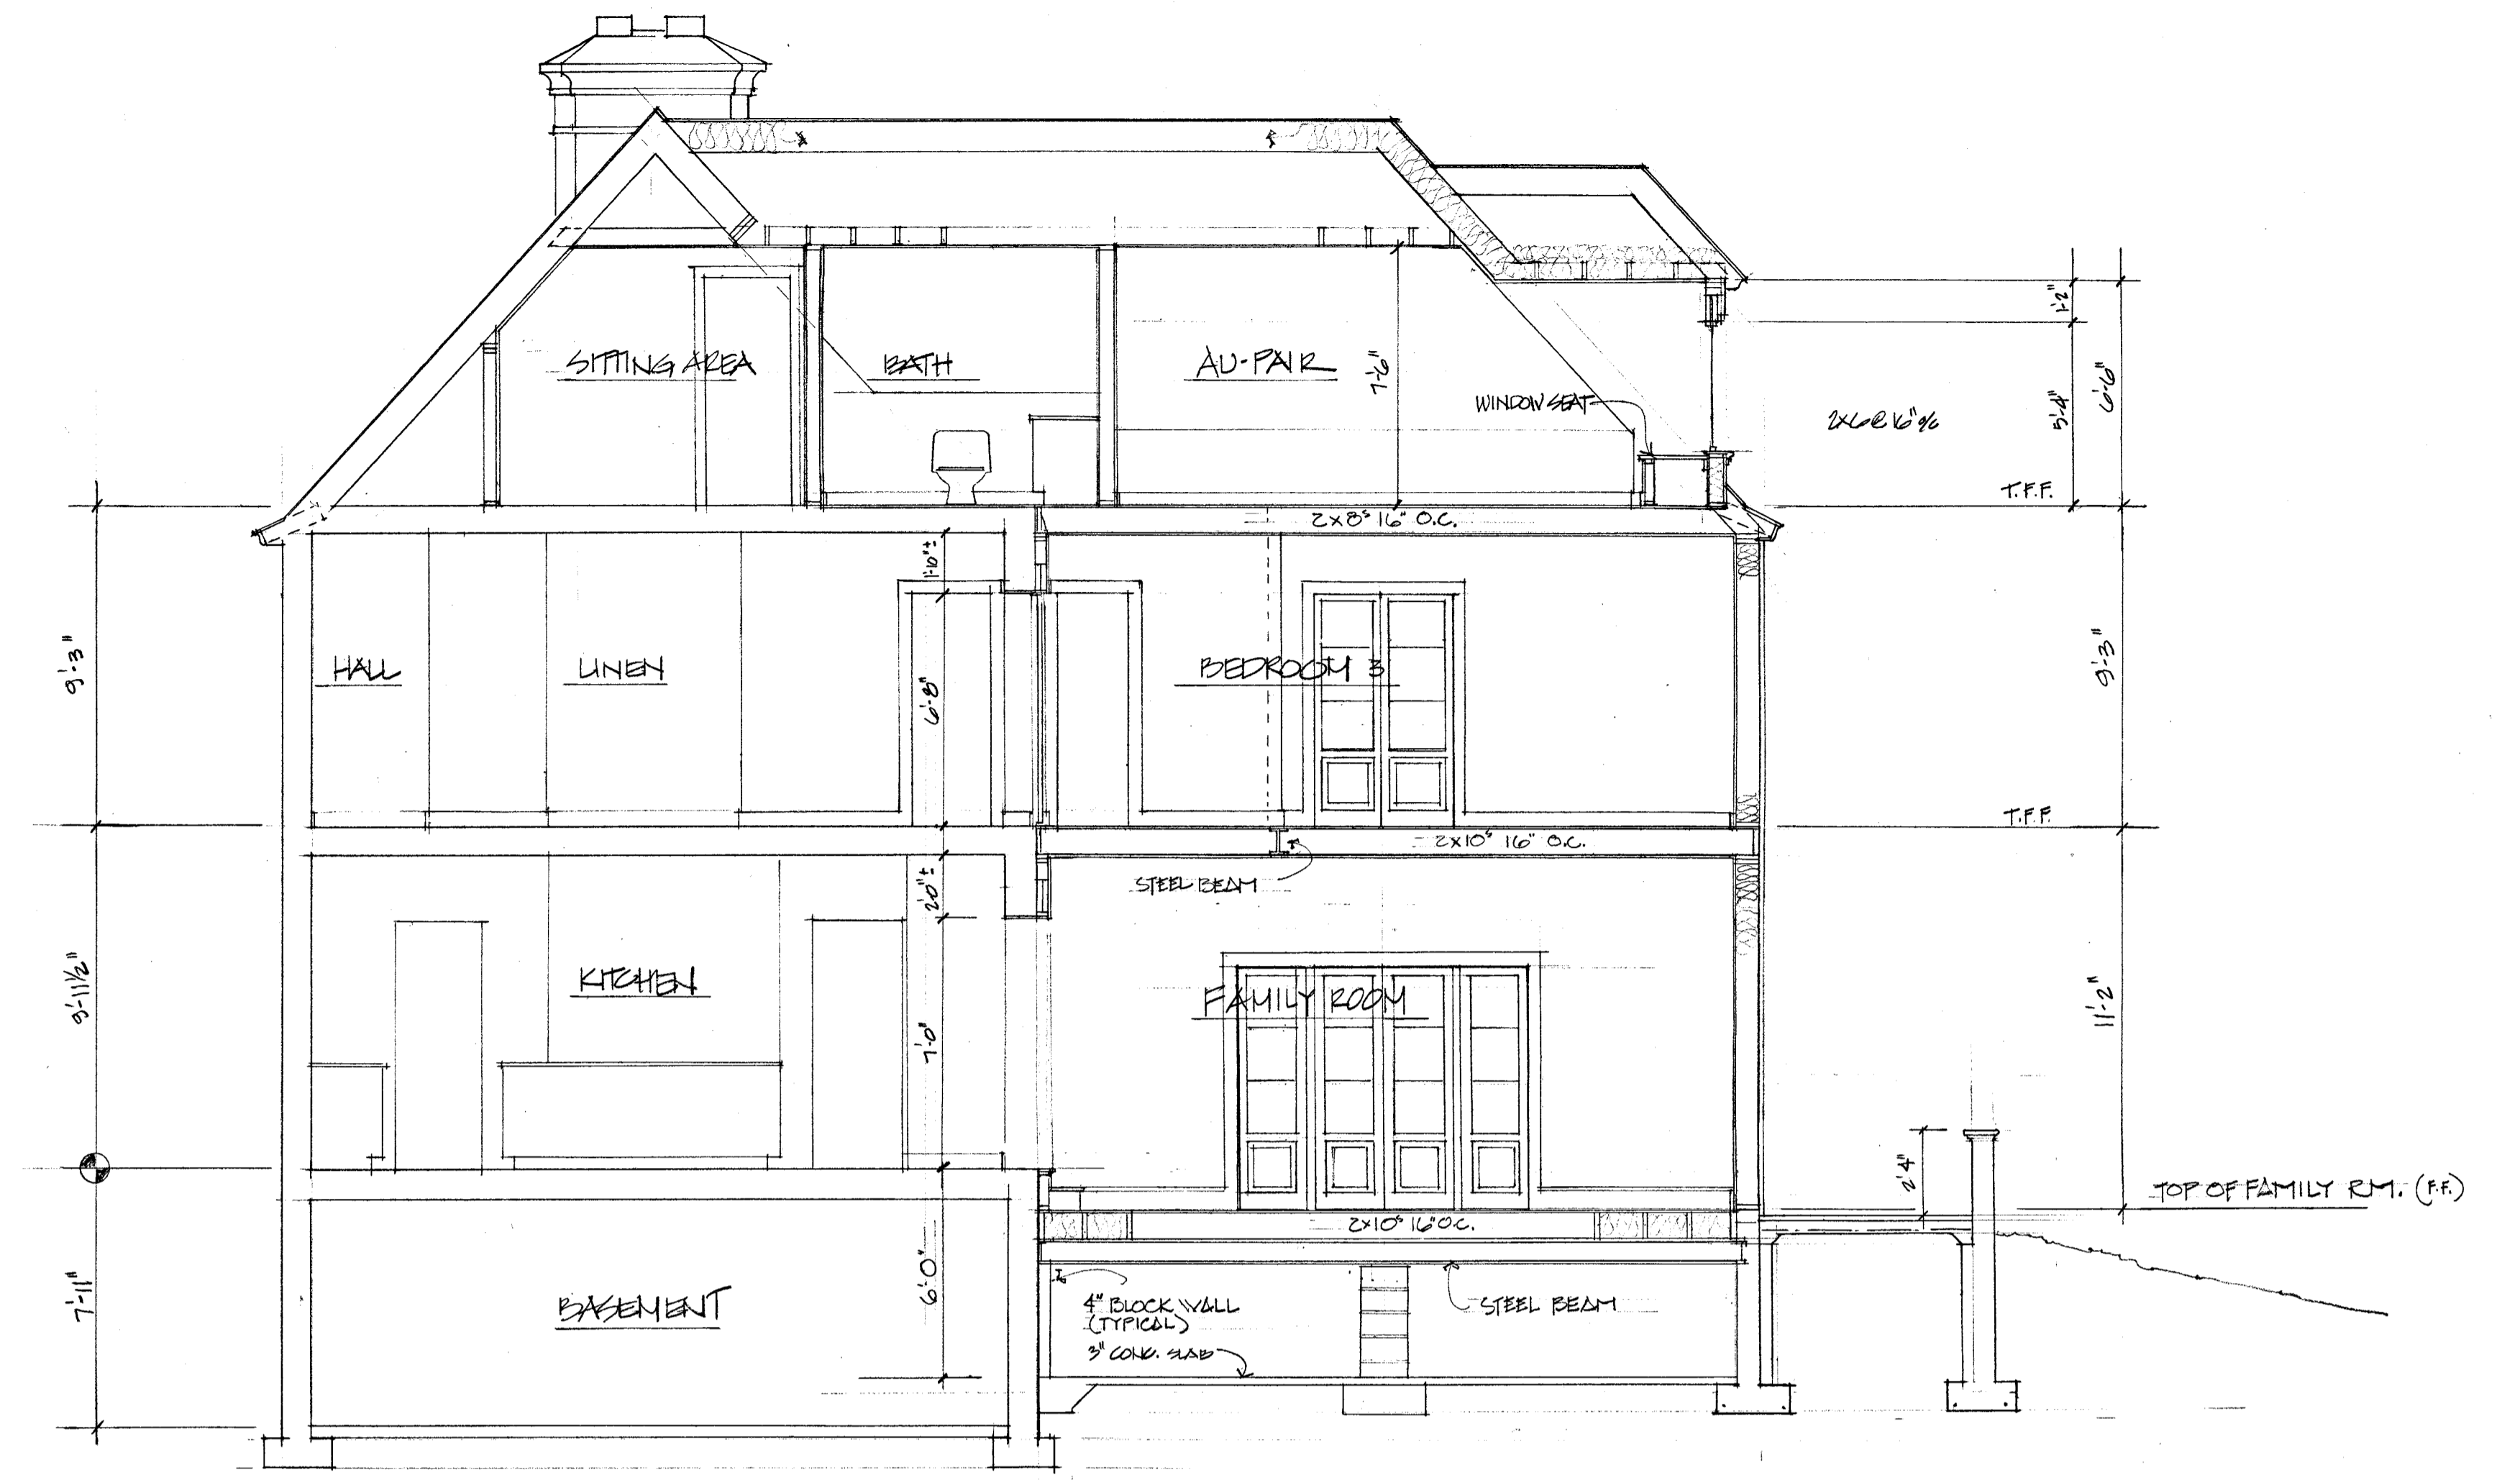

2 SECTION (THRU FAMILY ROOM/BEDROOM)
 AB SCALE 1/4"=1'-0"

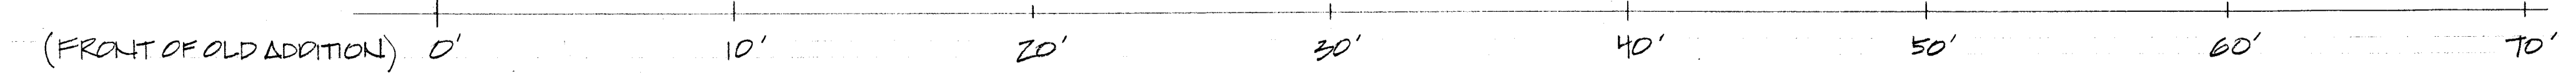


Tucker & Matto
 Design And Engineering
 36 Grassy Plain St.
 Bethel, Ct. 06801
 203 748-6224 Tel
 203 743-0784 Fax

PROJECT
 KELLY RESIDENCE
 200 STAMMICH ROAD
 GARDENVILLE CT
 ADDITION/ALTERATIONS


DESCRIPTION
 ELEVATION

REVISION DATES
 9-1-01
 9-23-01
 11-20-01

SCALE 1/4"=1'-0"
 PAGE
A8

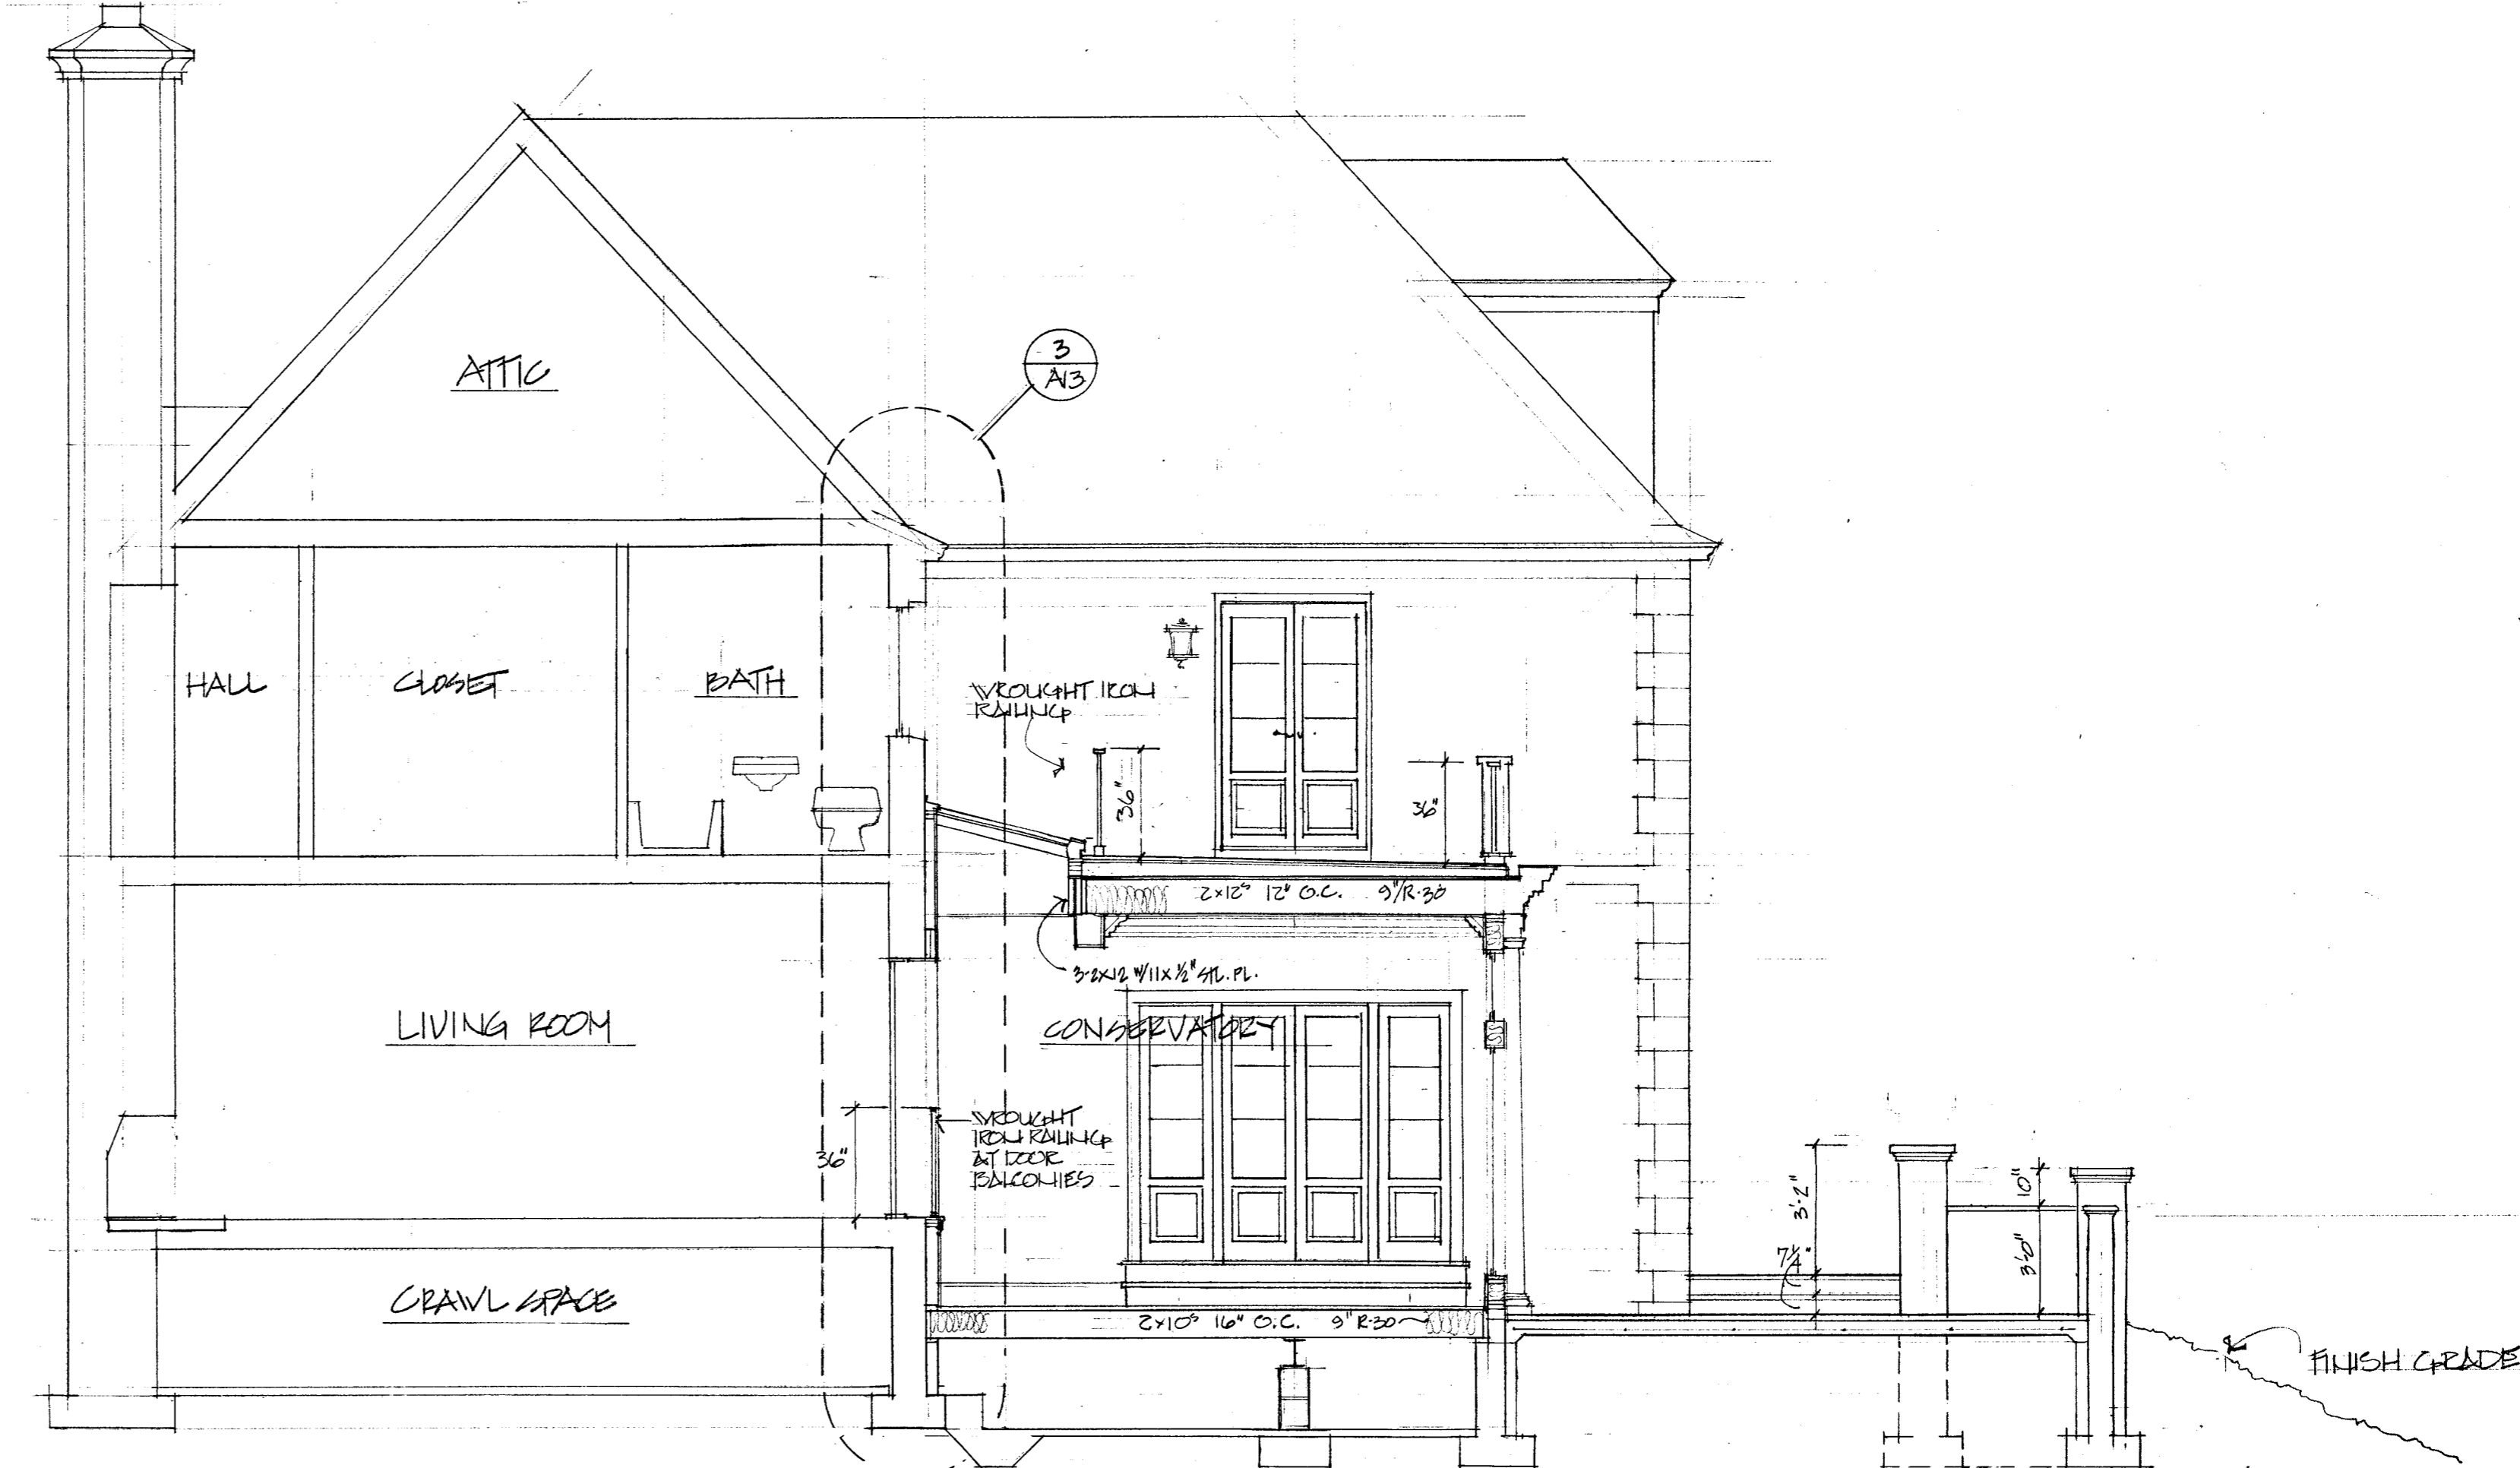

2 SECTION
A9 SCALE 1/4" = 1'-0"

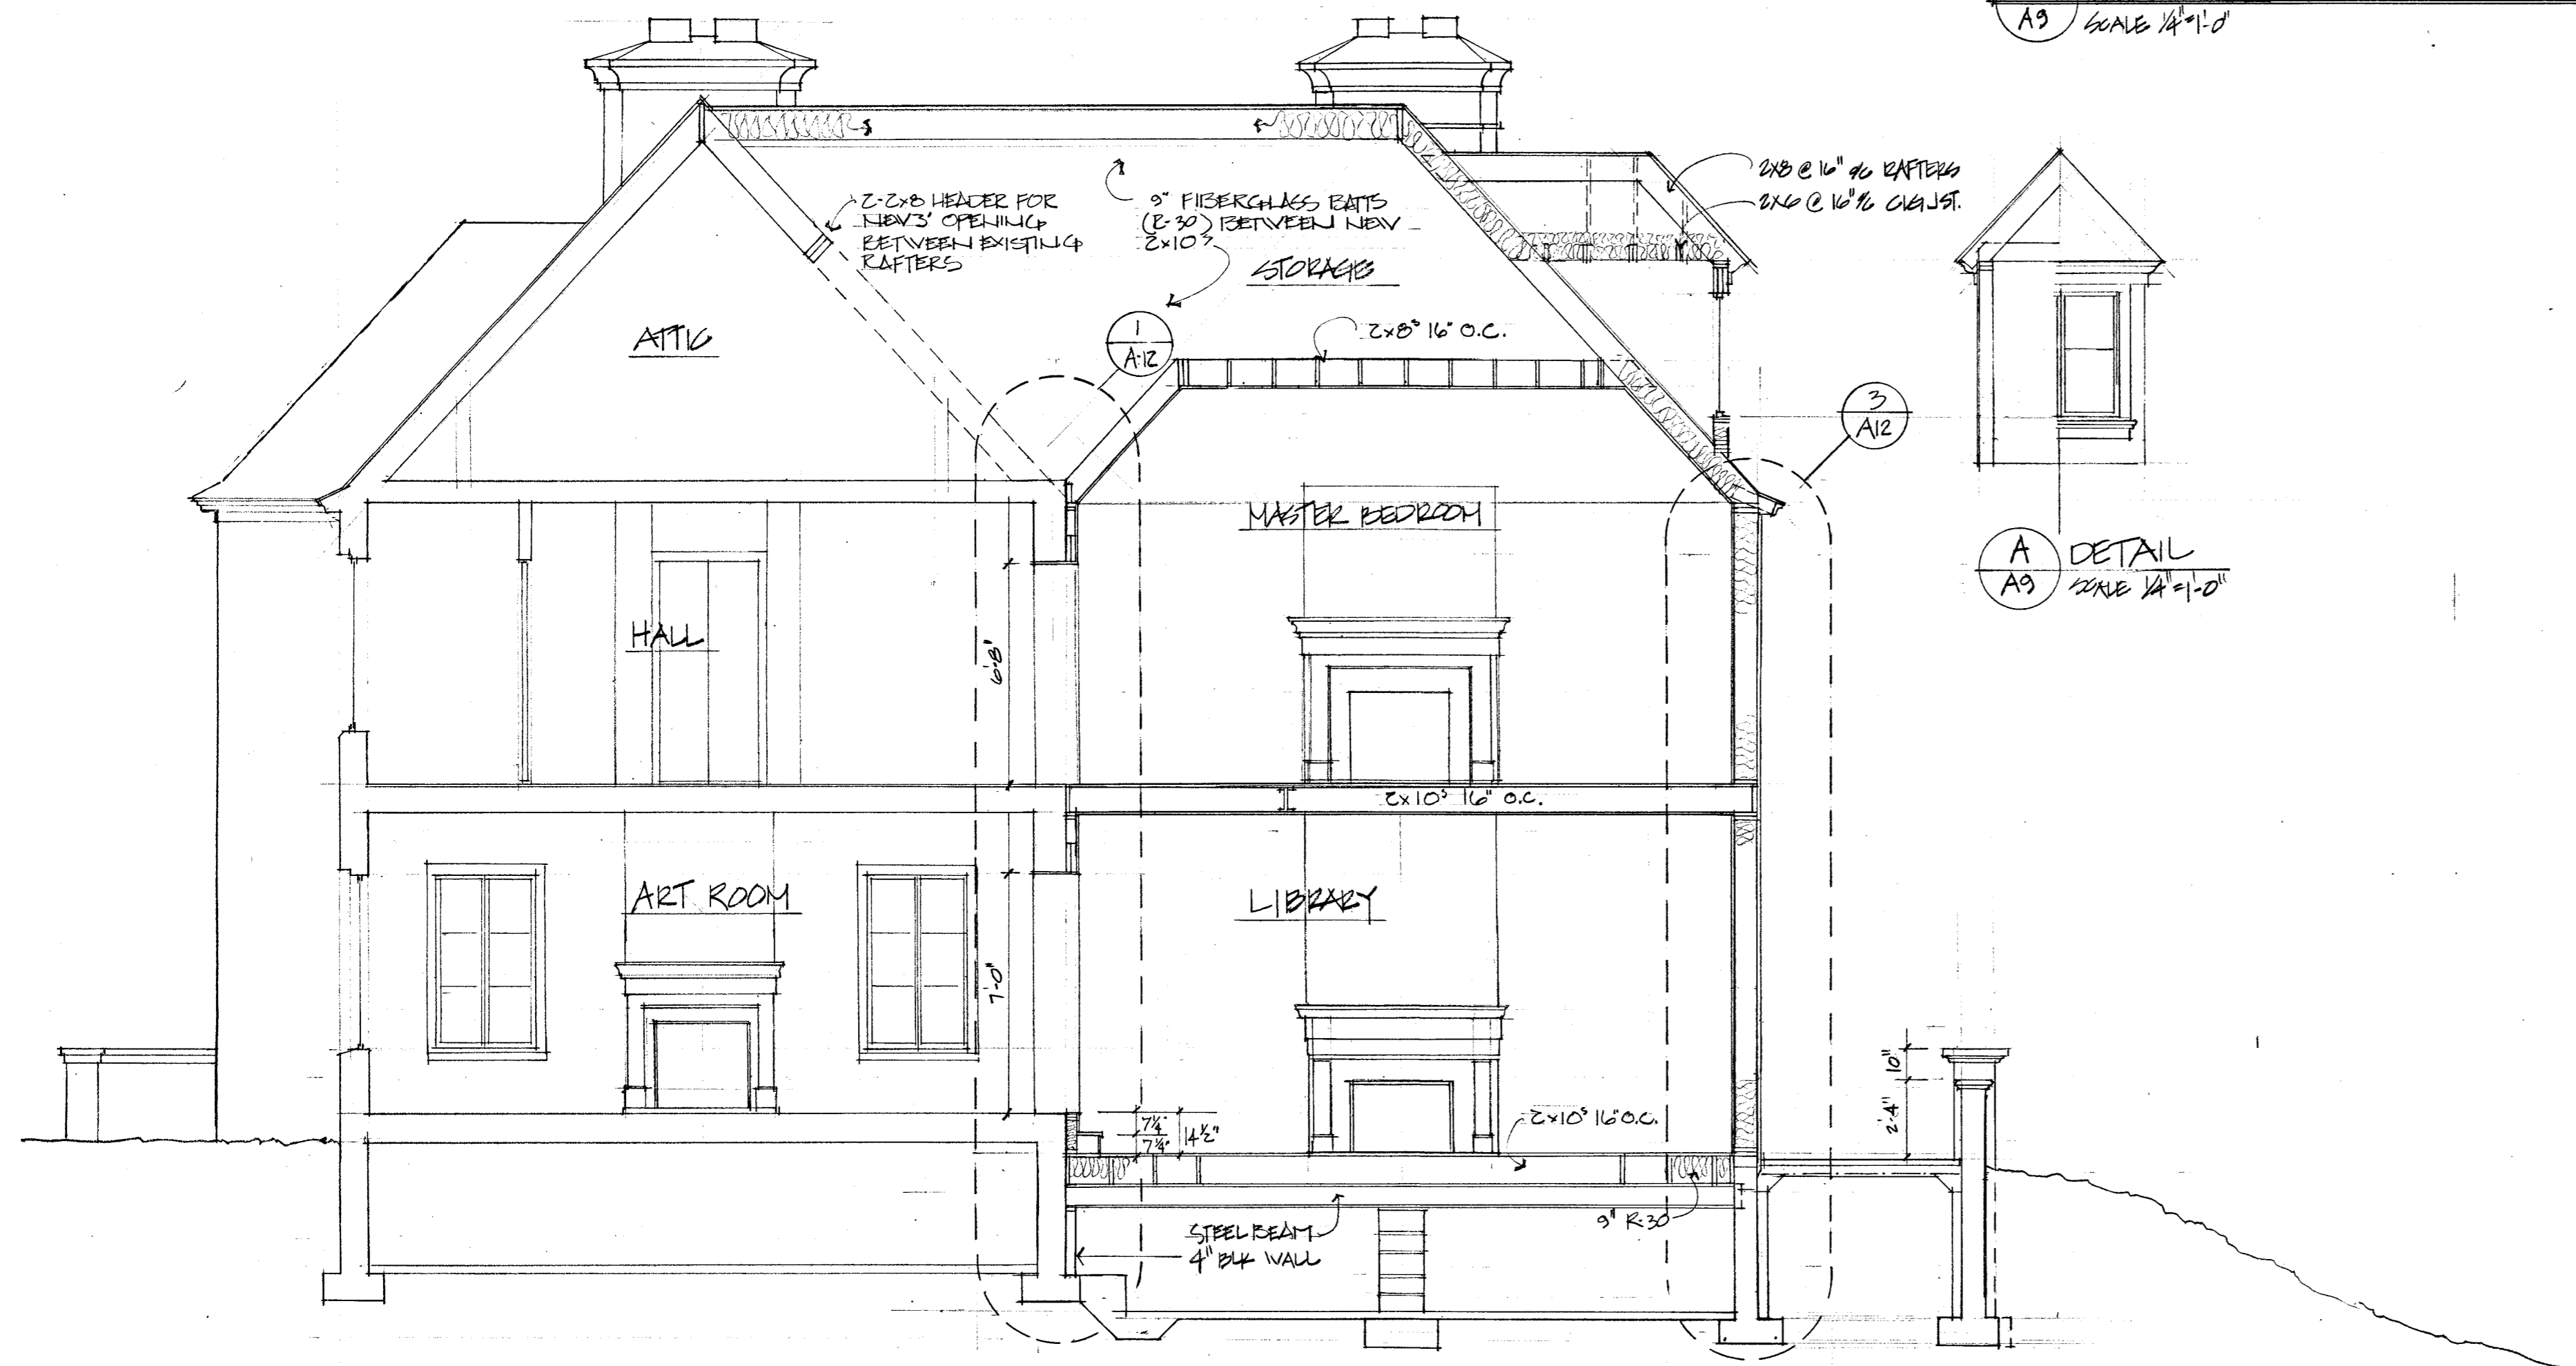

A DETAIL
A9 SCALE 1/4" = 1'-0"

1 SECTION
A9 SCALE 1/4" = 1'-0"

Tucker & Matto
Design And Engineering
36 Grassy Plain St.
Bethel, Ct. 06801
203 748-6324 Tel
203 743-0784 Fax


PROJECT
KELLY RESIDENCE
200 Stanwich Road
Greenwich, Ct. 06830
Additions & Alterations

DESCRIPTION
SECTIONS


REVISION DATES
07-14-01
09-23-01
11-20-01

SCALE 1/4" = 1'-0"

PAGE
A9

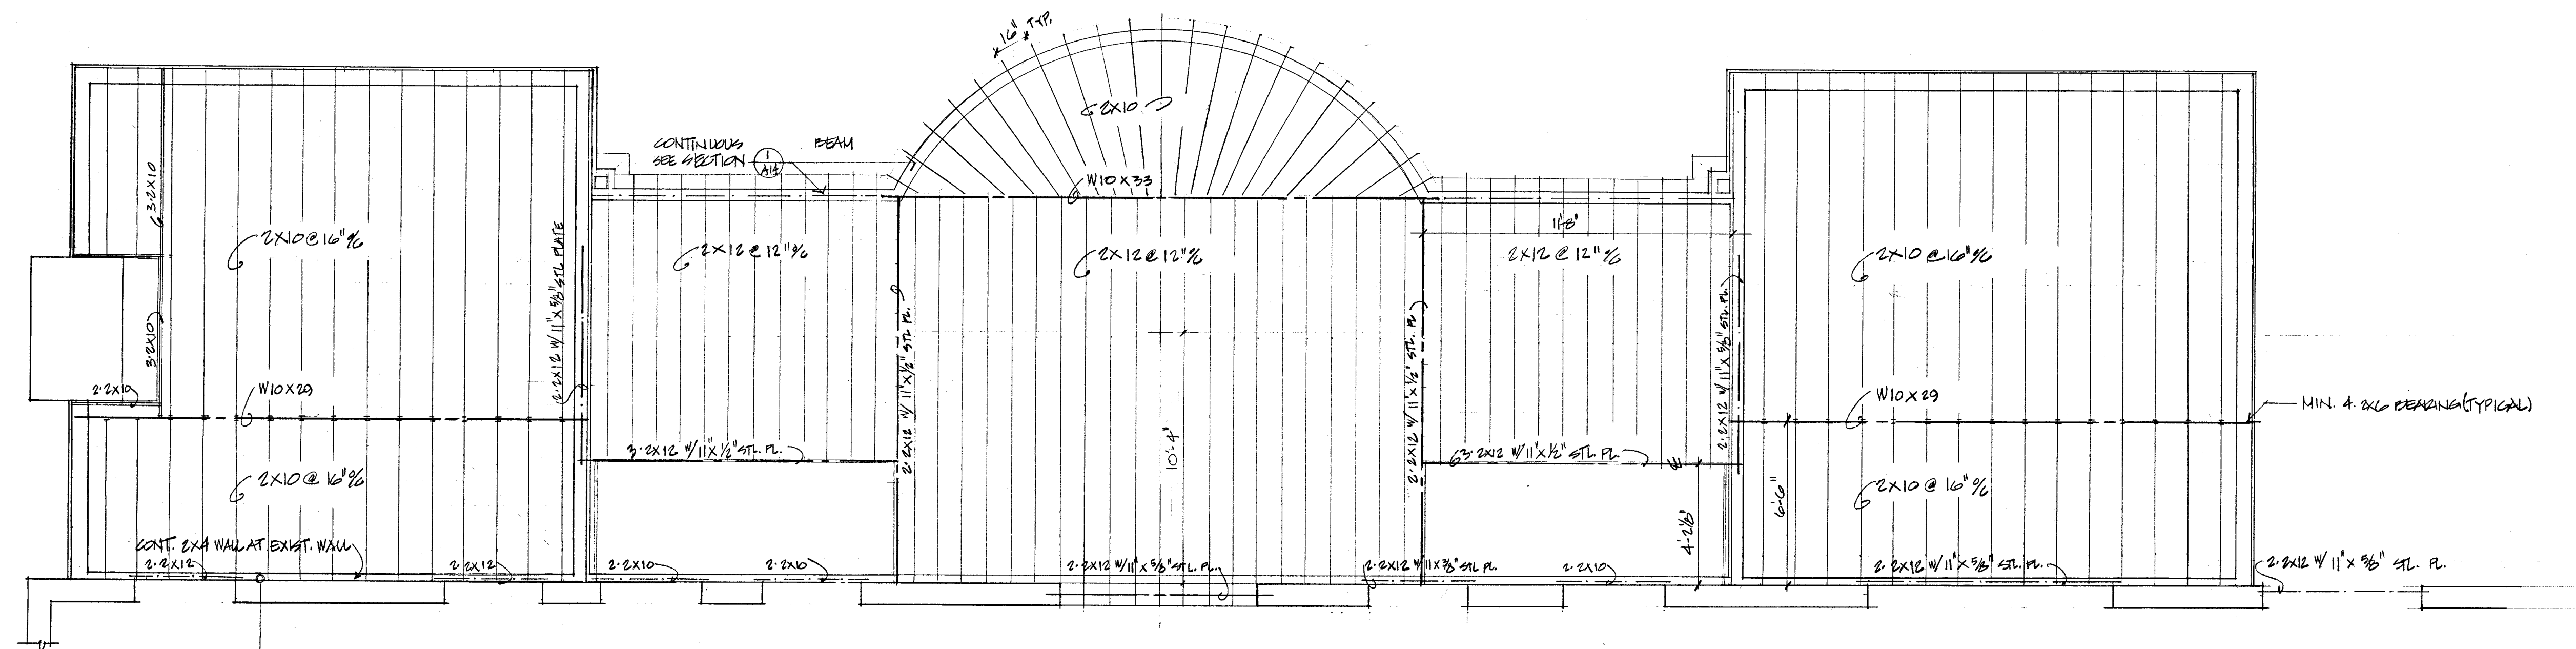

1 2ND FLOOR FRAMING

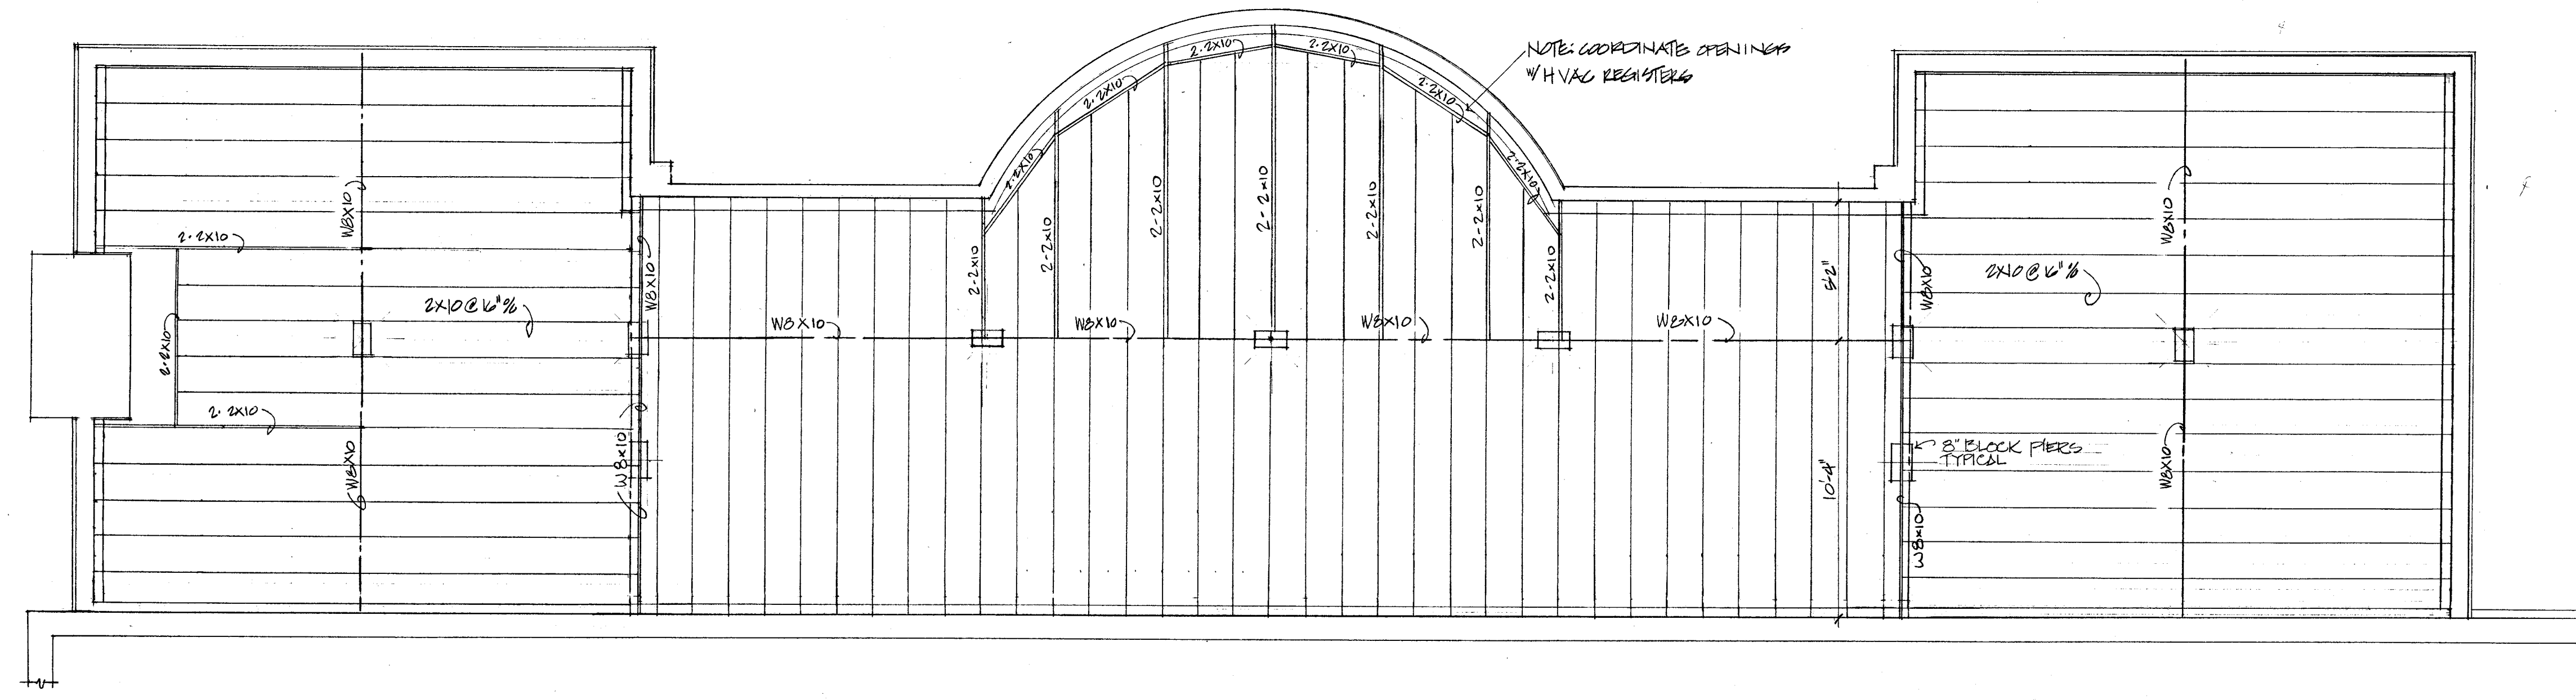

2 1ST FLOOR FRAMING



Tucker & Matto
 Design And Engineering
 36 Grassy Plain St.
 Bethel, Ct. 06801
 203 748-6224 Tel
 203 743-0784 Fax

PROJECT
 KELLY RESIDENCE
 200 STANNICH ROAD
 GREENWICH CT
 ADDITION & ALTERATIONS

DESCRIPTION
 FRAMING PLAN

REVISION DATES
 9-4-91
 9-23-91
 11-20-91

SCALE 1/4"=1'-0"
 PAGE
A-10

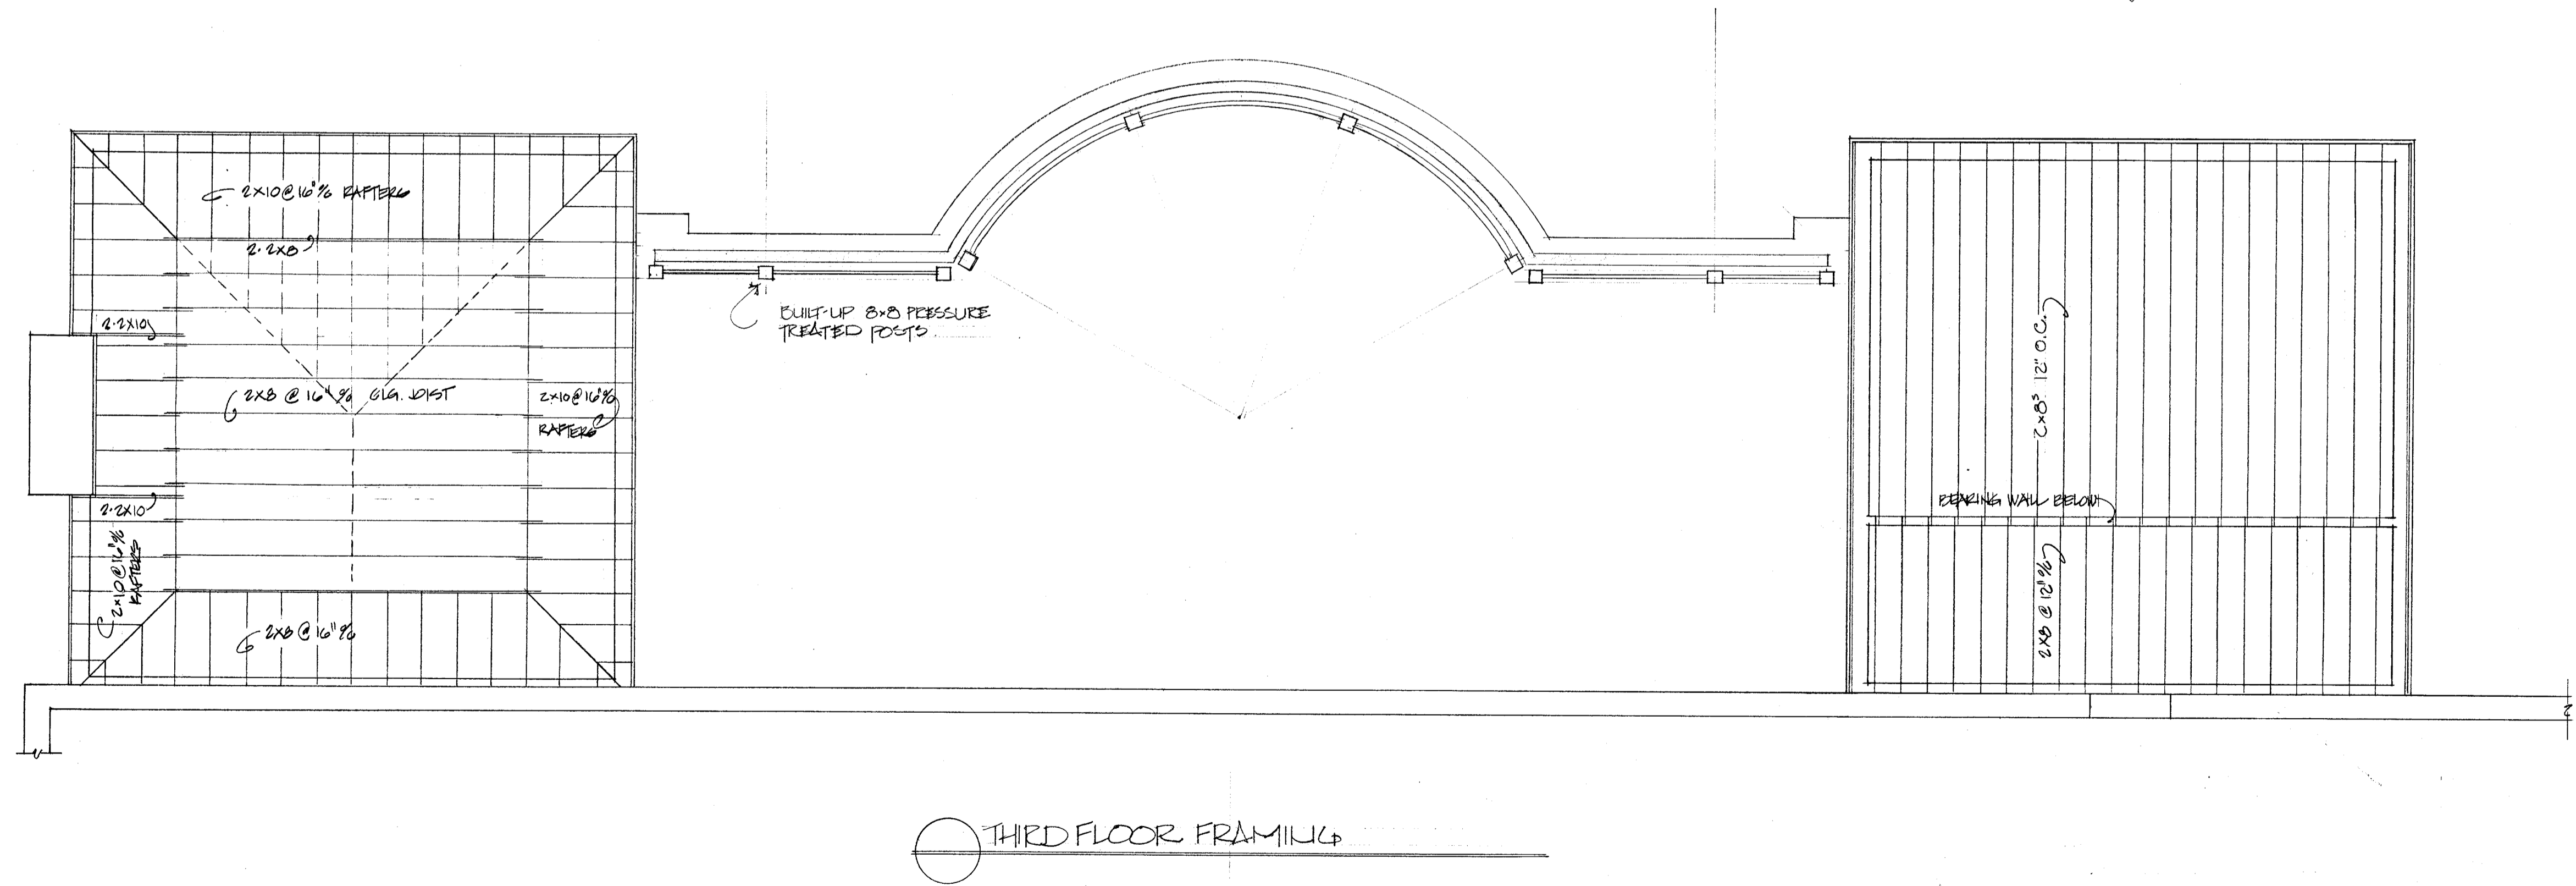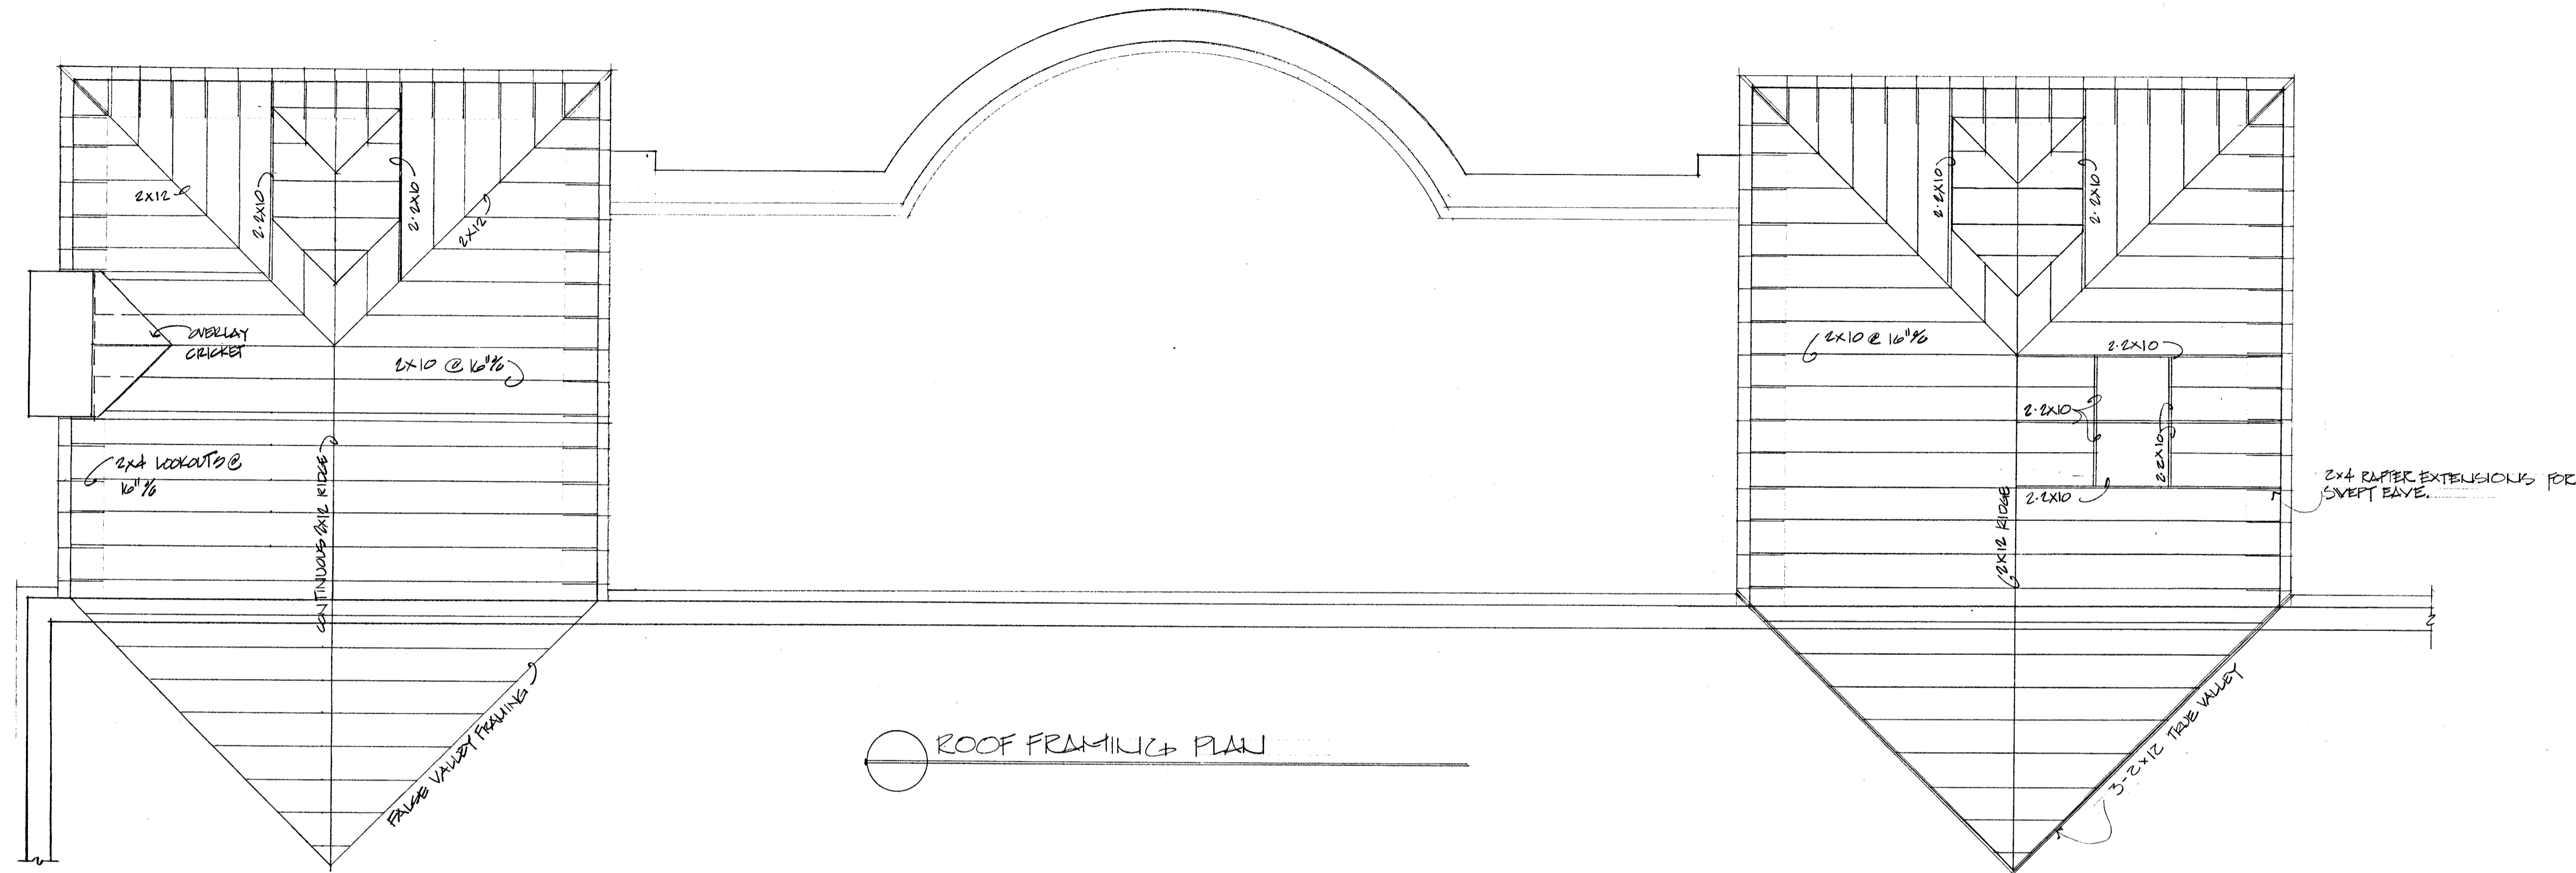


Tucker & Matto
 Design And Engineering
 36 Grassy Plain St.
 Bethel, Ct. 06801
 203 748-6224 Tel
 203 743-0784 Fax

PROJECT
 KELLY RESIDENCE
 200 STANWICH ROAD
 GREENWICH, CT
 ADDITION & ALTERATIONS

DESCRIPTION
 FRAMING PLANS

REVISION DATES
 9-4-91
 9-23-91
 11-20-91

SCALE 1/4" = 1'-0"
 PAGE
A-11

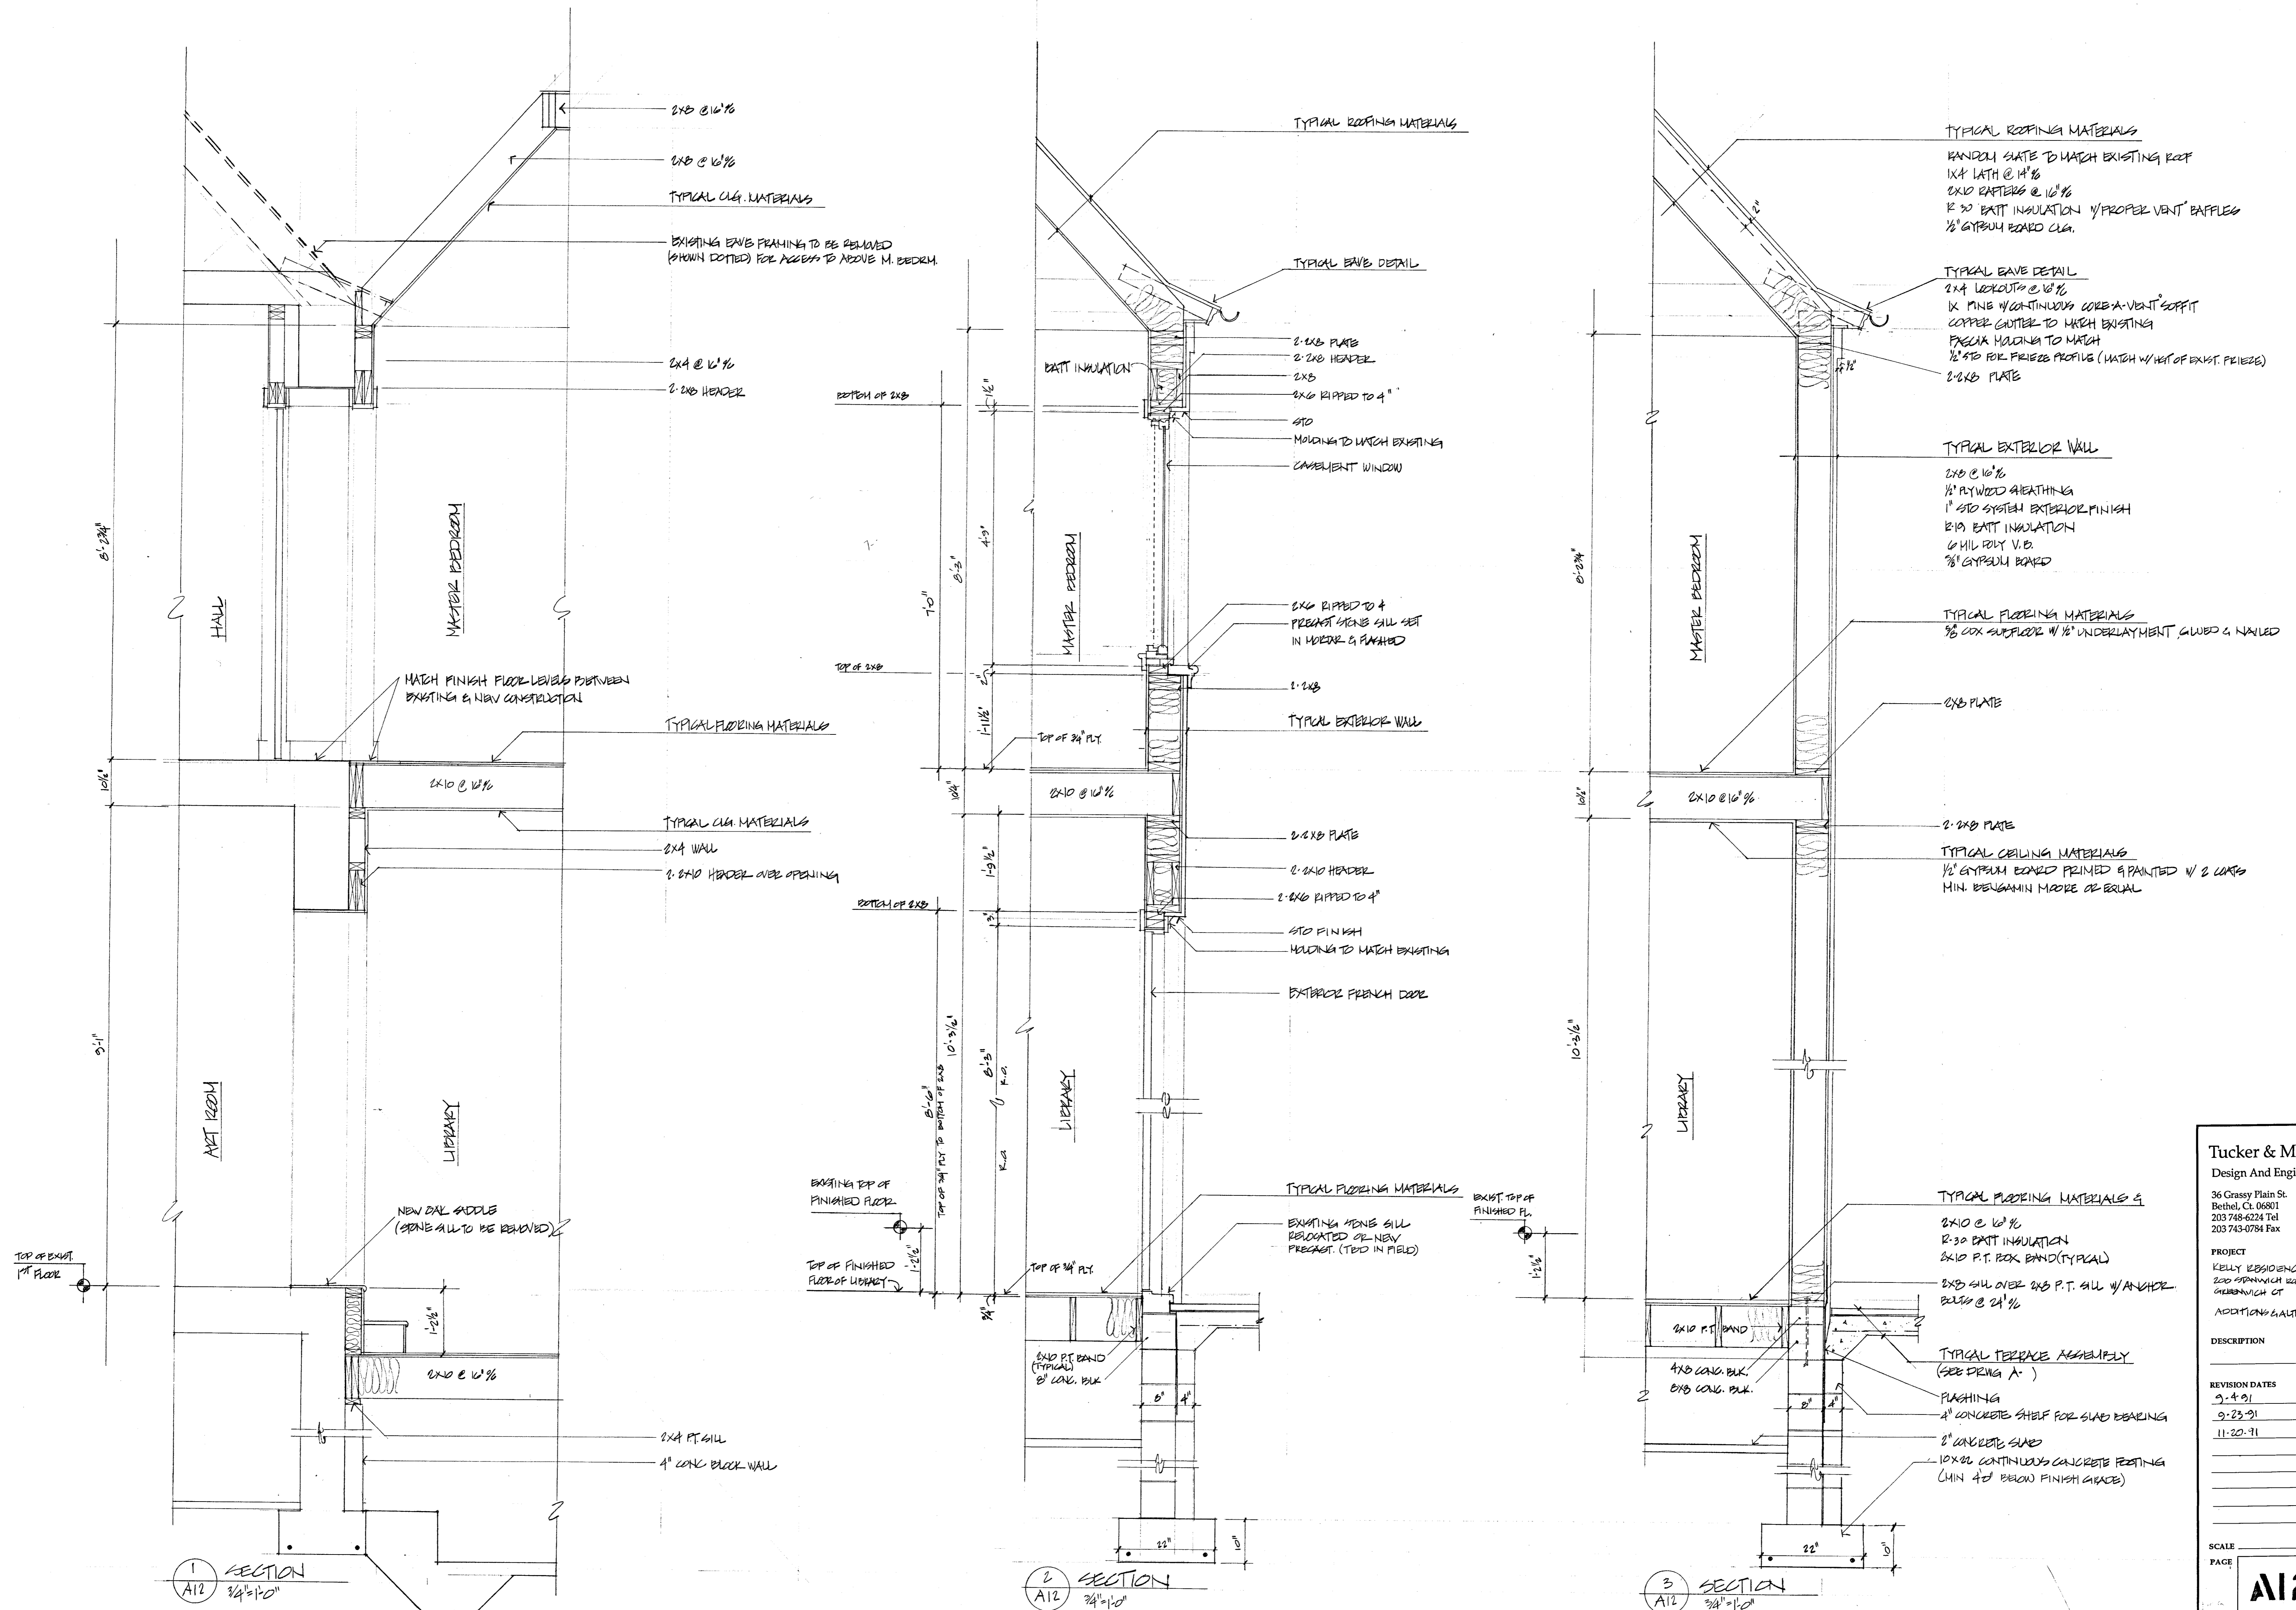

Tucker & Matto
 Design And Engineering
 36 Crassy Plain St.
 Bethel, Ct. 06801
 203 748-6224 Tel
 203 743-0784 Fax

PROJECT
 KELLY RESIDENCE
 200 SPANWICH ROAD
 GREENWICH CT


ADDITIONS & ALTERATIONS

DESCRIPTION

REVISION DATES
 9-4-91
 9-23-91
 11-20-91

SCALE
 PAGE

A12

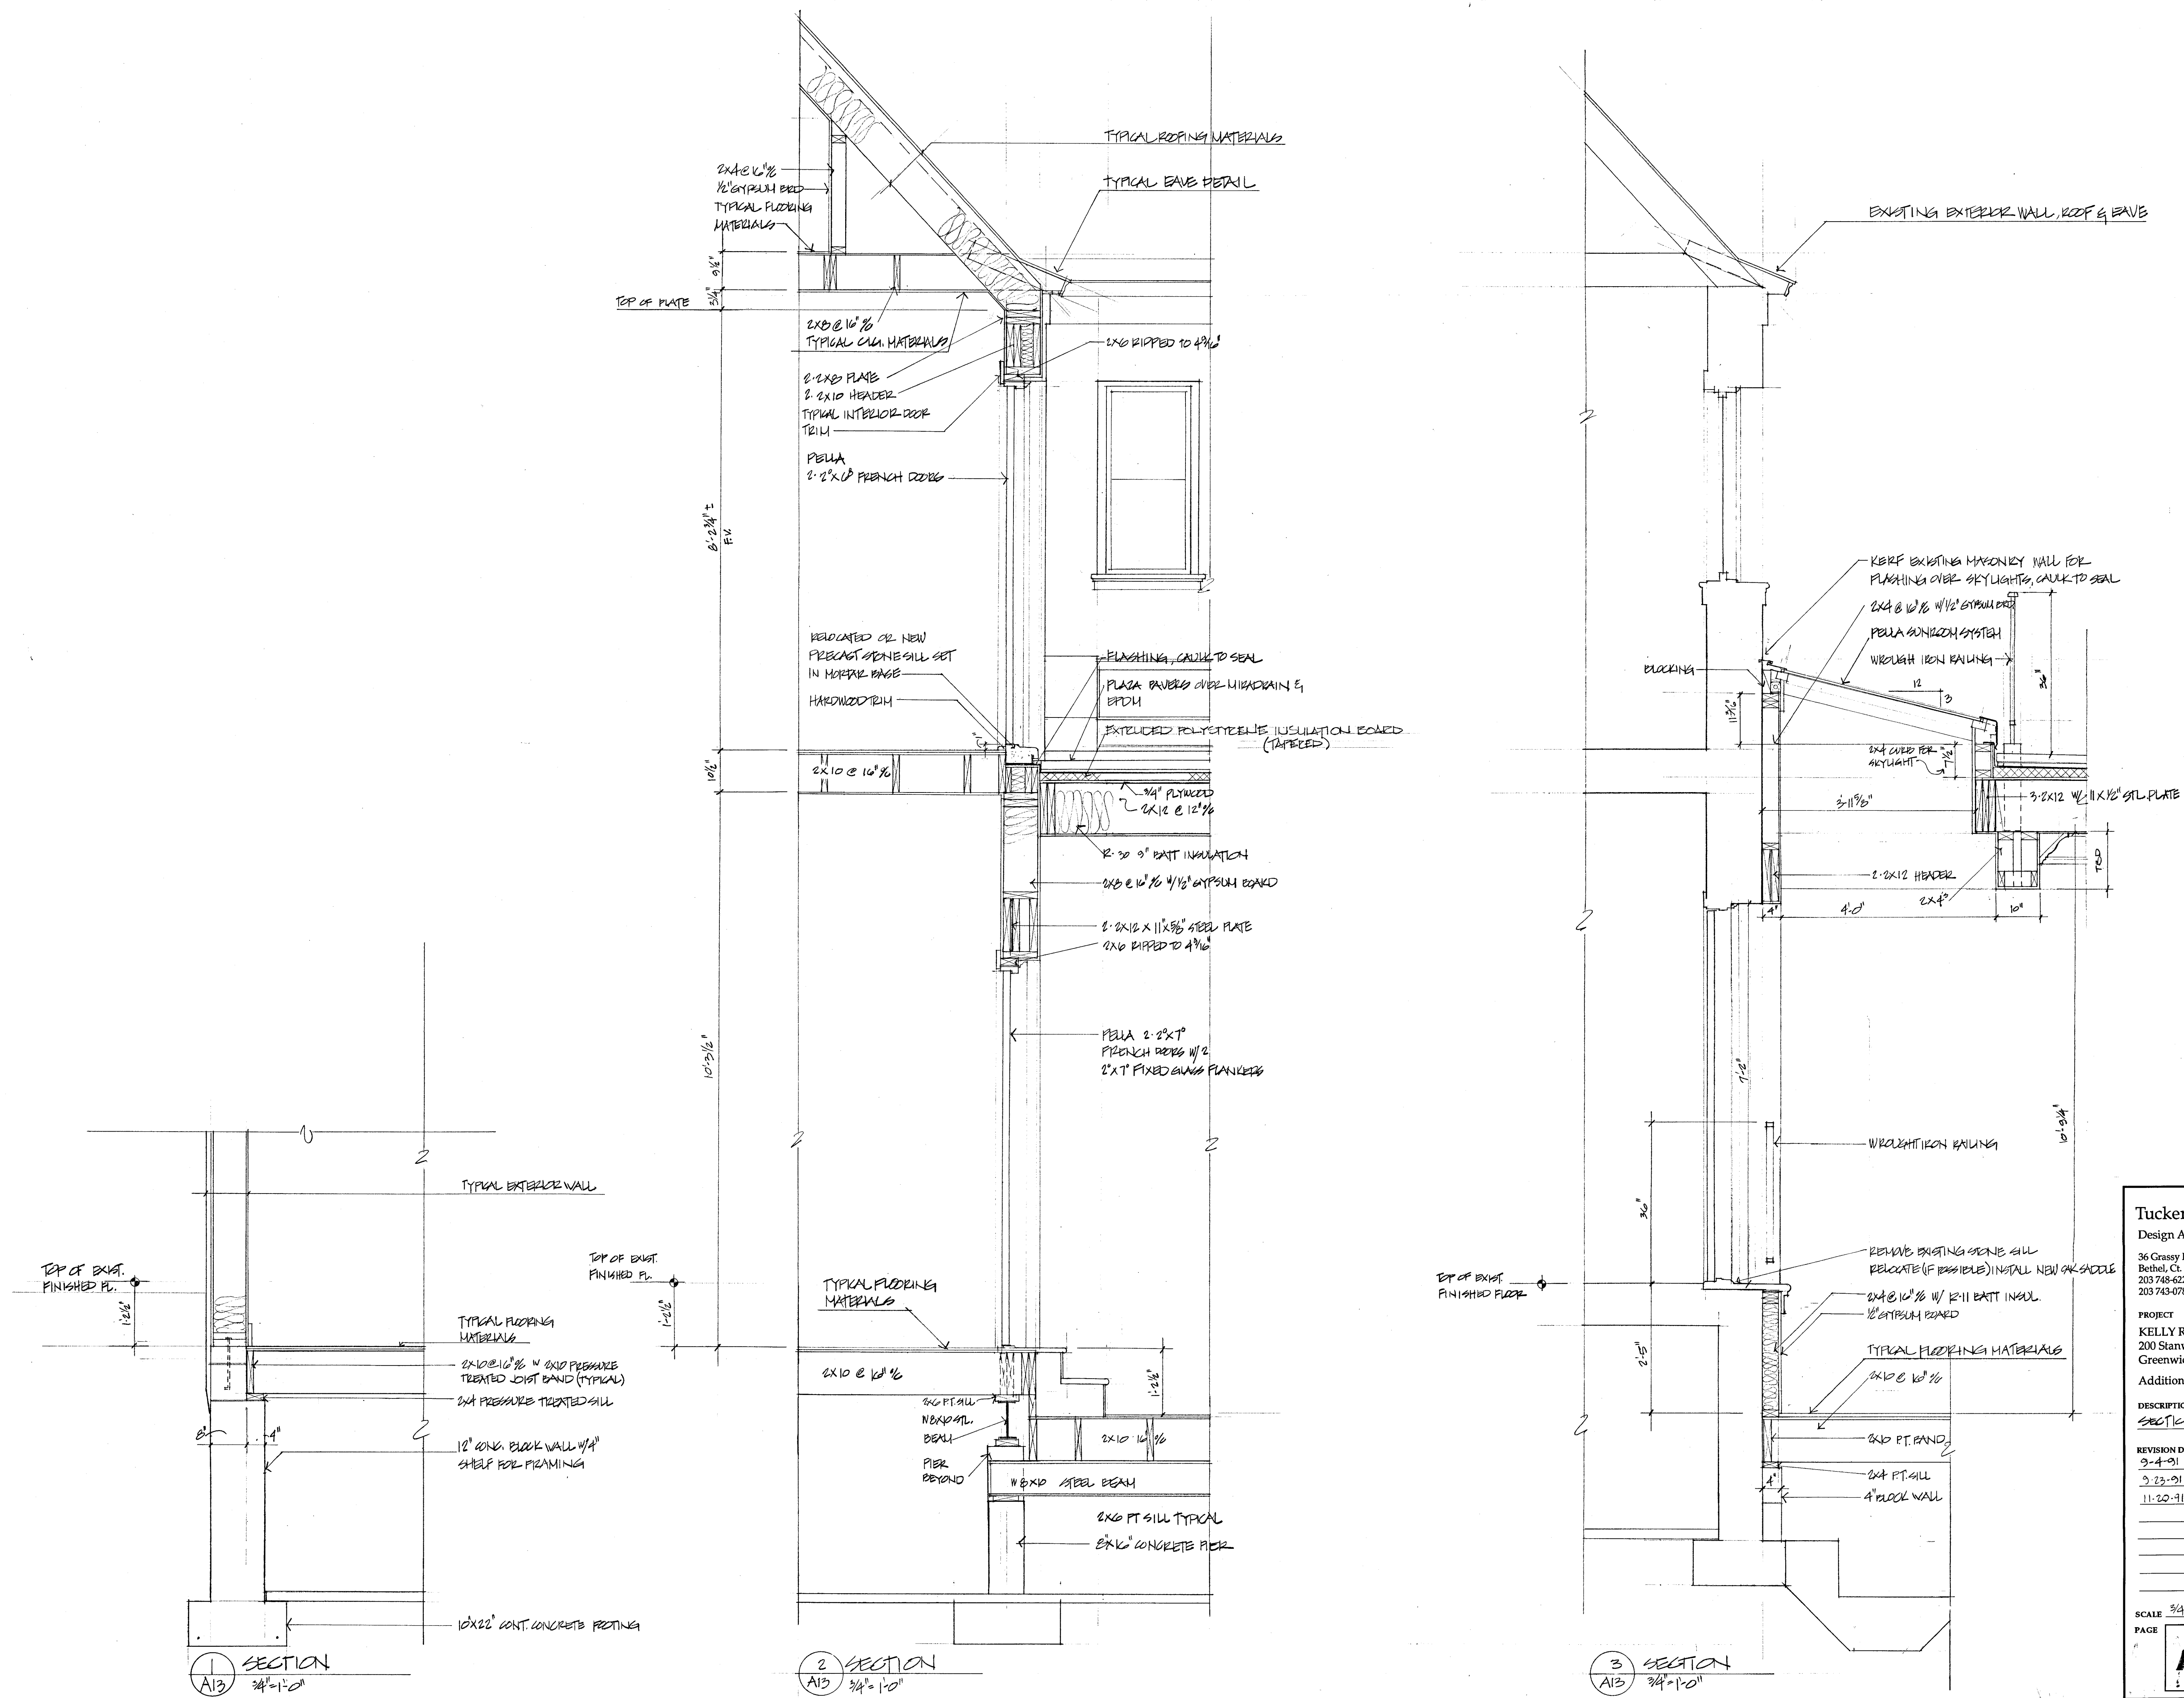

SECTION 1
A13 3/4" = 1'-0"

SECTION 2
A13 3/4" = 1'-0"

SECTION 3
A13 3/4" = 1'-0"



Tucker & Matto
Design And Engineering
36 Grassy Plain St.
Bethel, Ct. 06801
203 748-6224 Tel
203 743-0784 Fax

PROJECT
KELLY RESIDENCE
200 Stanwich Road
Greenwich, Ct. 06830
Additions & Alterations

DESCRIPTION
SECTIONS

REVISION DATES
3-4-01
3-23-01
11-20-01

SCALE 3/4" = 1'-0"
PAGE
A13

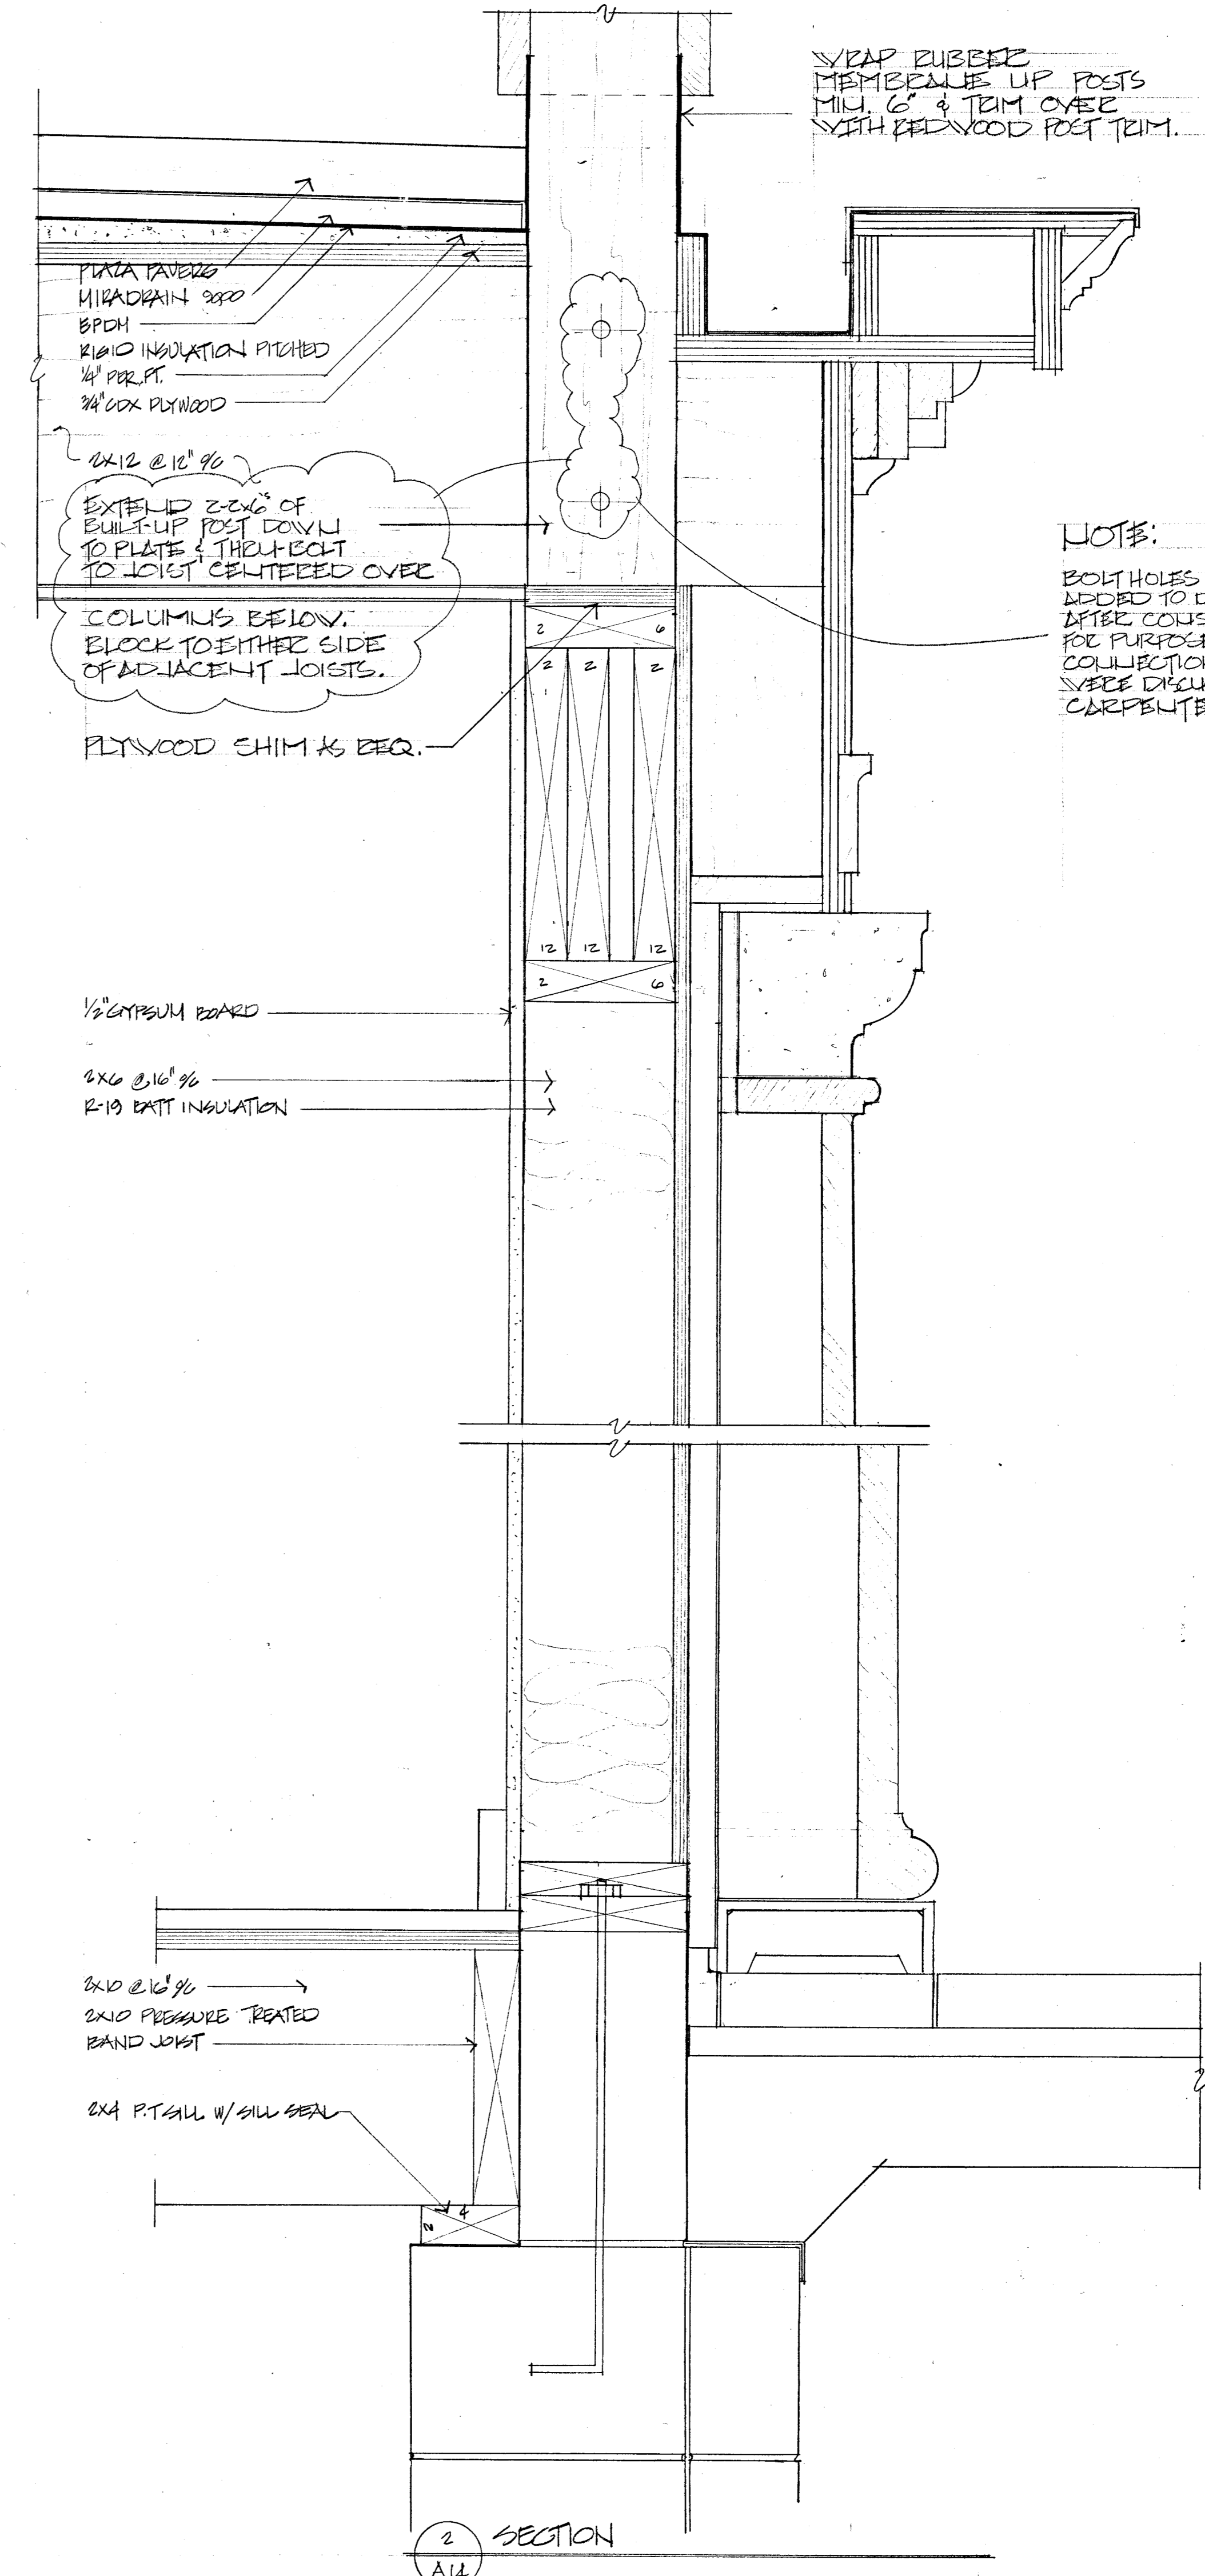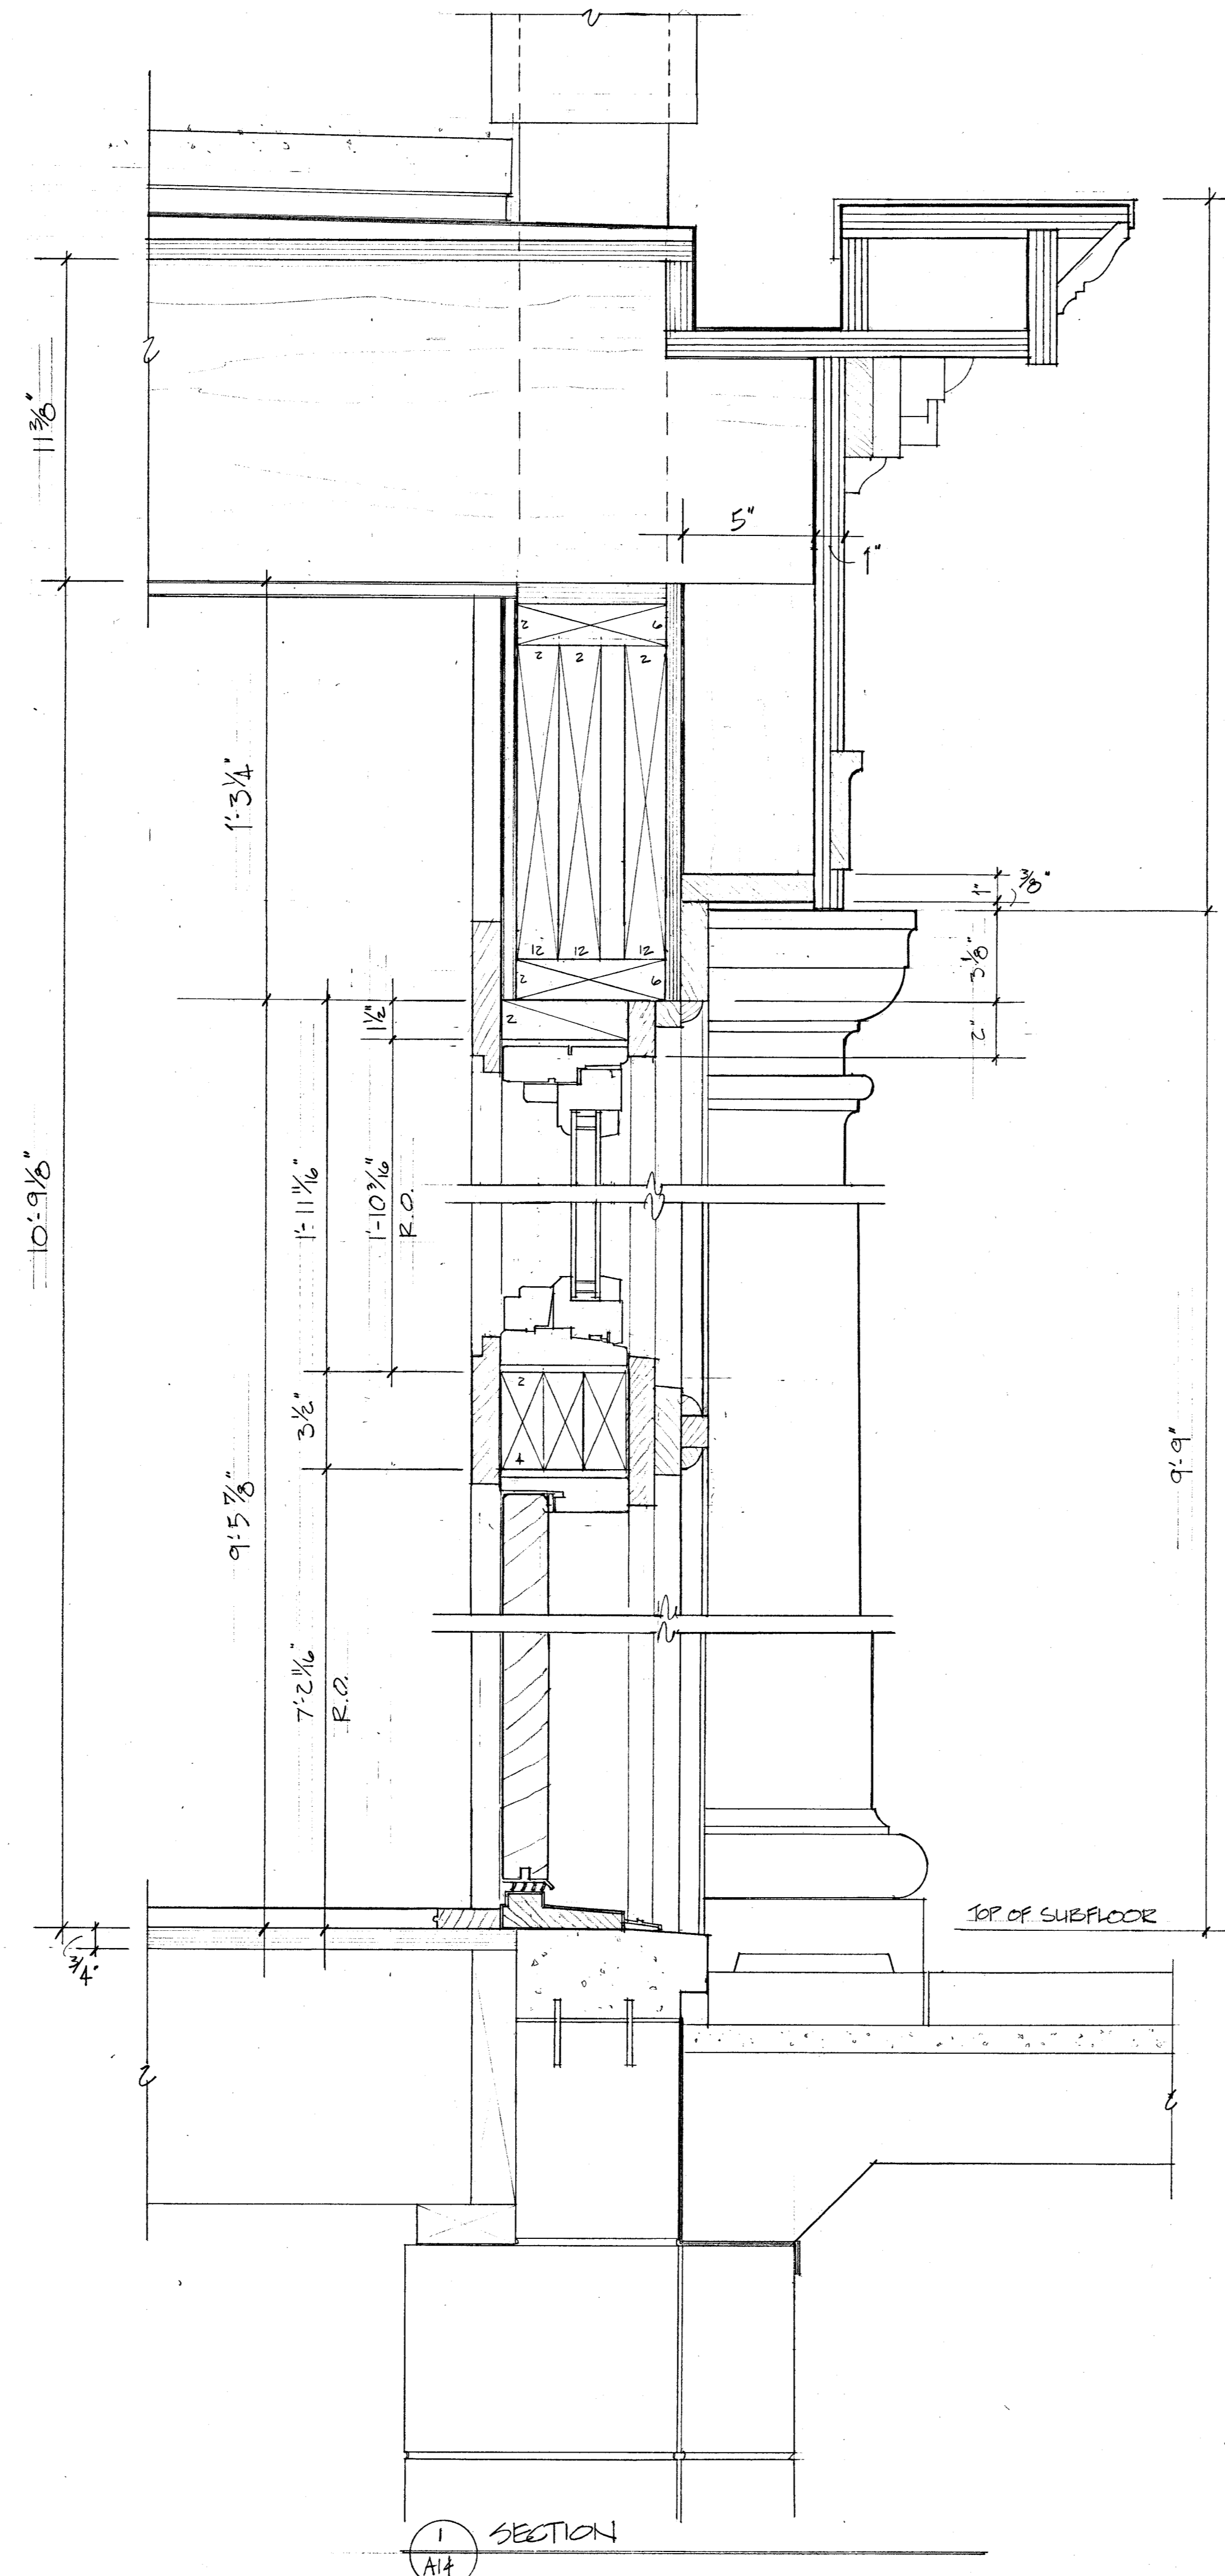

PLGA TAVERO
 MIRAORAIN 2x2
 8'PCB
 R1210 INSULATION PITCHED
 1/4" PER FT.
 3/4" OX PLYWOOD
 2x12 @ 16" OC
 EXTEND 2-2x4'S OF
 BUILT-UP POST DOWN
 TO PLATE & THRU BOLT
 TO JOIST CEILING OVER
 COLUMNS BELOW.
 BLOCK TO EITHER SIDE
 OF ADJACENT JOISTS.
 PLYWOOD CHIM IS REQ.

NOTE:
 BOLT HOLES & NOTE
 ADDED TO DRAWING
 AFTER CONSTRUCTION
 FOR PURPOSE OF RECORDING
 COLLECTION DETAILS WHICH
 WERE DISCUSSED WITH THE
 CARPENTER DURING CONSTRUCTION.

Tucker & Matto
 Design And Engineering
 36 Crassy Plain St.
 Bethel, Ct. 06801
 203 748-6224 Tel
 203 743-0784 Fax

PROJECT
 KELLY RESIDENCE
 200 STANWICH ROAD
 GREENWICH CT
 ADDITIONS & ALTERATIONS

DESCRIPTION
 SECTIONS

REVISION DATES
 3-4-91
 3-23-91
 10-23-91
 11-5-91
 11-15-91
 11-20-91
 12-10-91

SCALE 3/8"=1'-0"
 PAGE
A14

COIL STOCK ALUMINUM FLASHING BY "PELLA" FABRICATED IN THE FIELD BY THE CONTRACTOR TOP FLASHING # 73G6
 TOP HORIZONTAL CUTTER FLASHING # 04M5
 HORIZONTAL BEAM ASSEMBLY # 04M5
 VERTICAL BEAM BRACKET # 55A2

WROUGHT IRON RAILING
 GLAZING COVER FLASHING # 04H6
 BOTTOM HORIZONTAL CUTTER FLASHING # 04M0
 3/12 BOTTOM FLASHING # 47H4
 DRIP FIN CUTTER # 73G4
 TRUSS PLATE # 43B1

BLOCKING BY THE CONTRACTOR
 ROUGH FRAMING AND TRIM BY THE CONTRACTOR
 PLAZA PAVERS

MIRA-DRAIN
 COIL STOCK ALUMINUM FLASHING BY "PELLA" FABRICATED IN THE FIELD BY THE CONTRACTOR

1/10" RADIUS

REFLECTED CEILING PLAN
 1/2" = 1'-0"

2744ER 2744SR 2744LR 2744RR


SECTION
 2
 A22
 3/8" = 1'-0"

VERTICAL SLOPED BEAM ASSEMBLY # 04M1
 CONTINUOUS 1 1/2" x 3/8" BLOCKING BY OTHERS
 CUSTOM .080" ALUMINUM SIDE FLASHING
 COIL STOCK ALUMINUM FLASHING BY "PELLA" FABRICATED IN THE FIELD BY THE CONTRACTOR
 EPDM MEMBRANE
 ROUGH FRAMING AND TRIM BY THE CONTRACTOR

ALUMINUM FLASHING BY THE CONTRACTOR
 COIL STOCK ALUMINUM FLASHING BY "PELLA" FABRICATED IN THE FIELD BY THE CONTRACTOR

SECTION
 1
 A23
 3/8" = 1'-0"

BEAM BEYOND

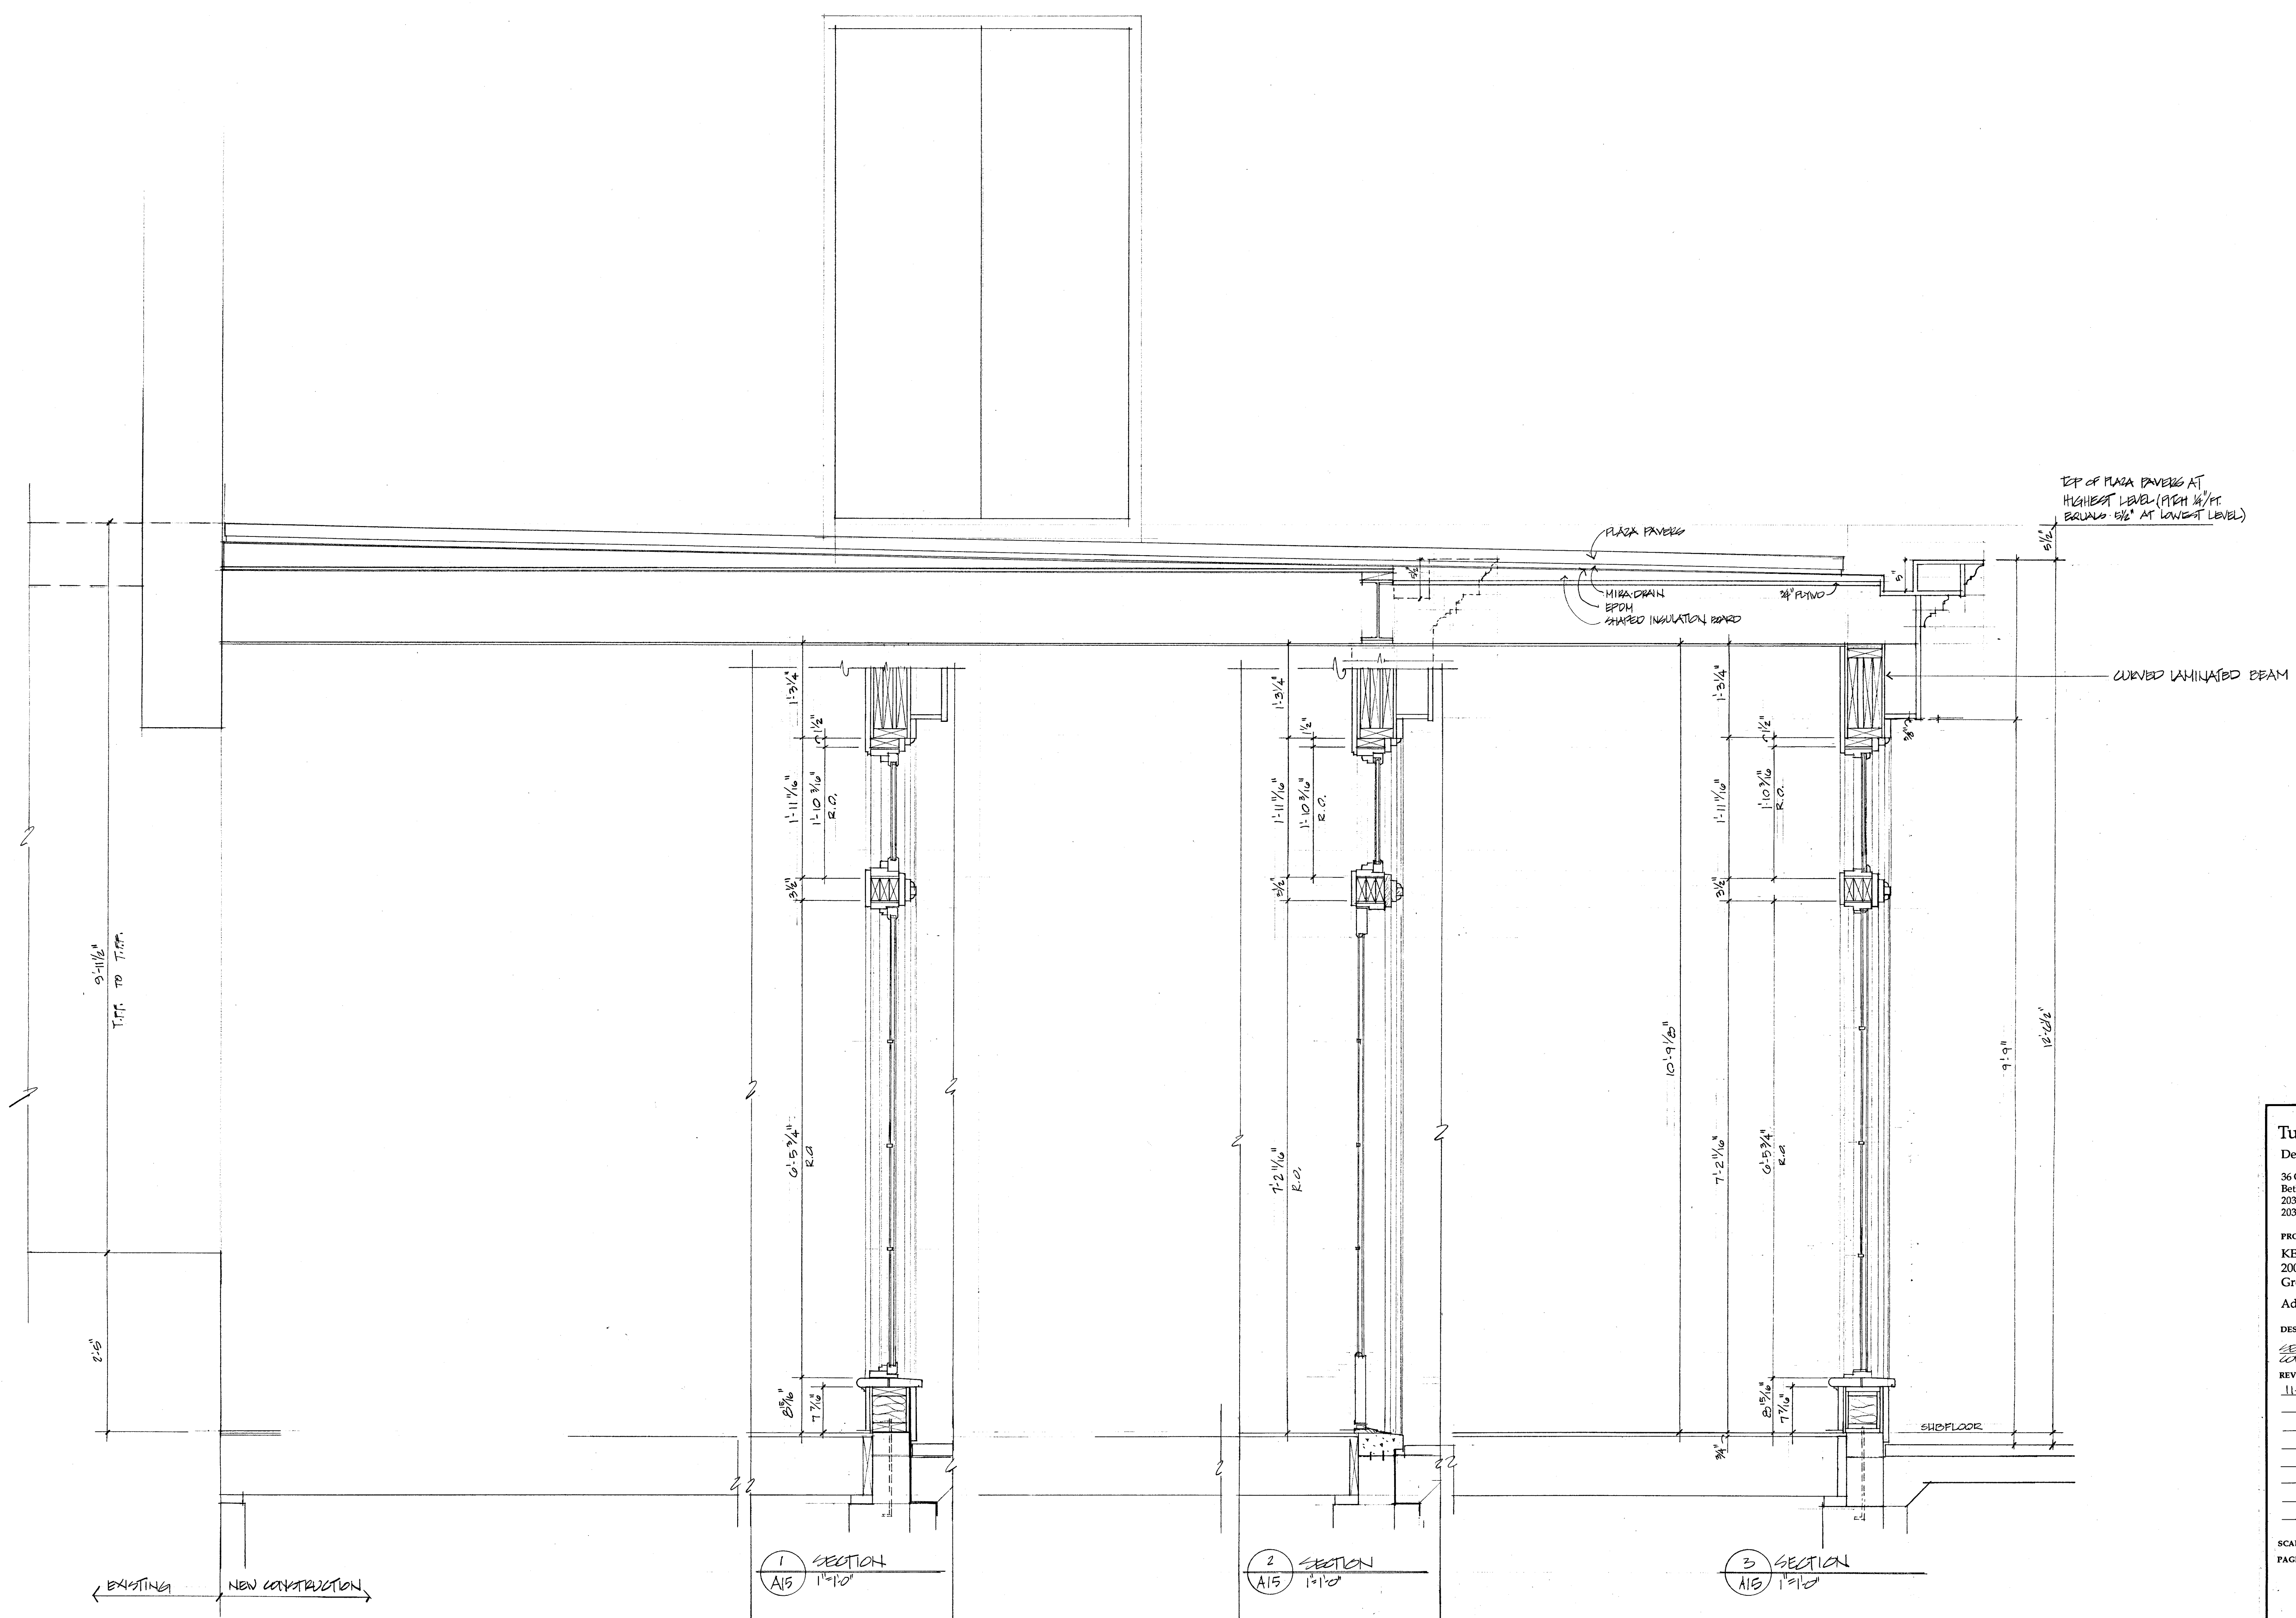

TOP OF PLAZA PAVING AT HIGHEST LEVEL (PIED 1/4" EQUALS 5/8" AT LOWEST LEVEL)

PLAZA PAVING
MIRA-DRAIN EPDM SHAPED INSULATION BOARD

CURVED LAMINATED BEAM

SHOP FLOOR

9'-11 1/2"
T.I.F.F. TO T.I.F.F.

2'-6"

← EXISTING → NEW CONSTRUCTION →

1 SECTION
A15 1'-11 1/2"

2 SECTION
A15 1'-11 1/2"

3 SECTION
A15 1'-11 1/2"



Tucker & Matto
Design And Engineering
36 Grassy Plain St.
Bethel, Ct. 06801
203 748-6224 Tel
203 743-0784 Fax

PROJECT
KELLY RESIDENCE
200 Stanwich Road
Greenwich, Ct. 06830
Additions & Alterations

DESCRIPTION
SECTION THROUGH
CORNER ENTRY

REVISION DATES
11-20-91

SCALE
PAGE
A15

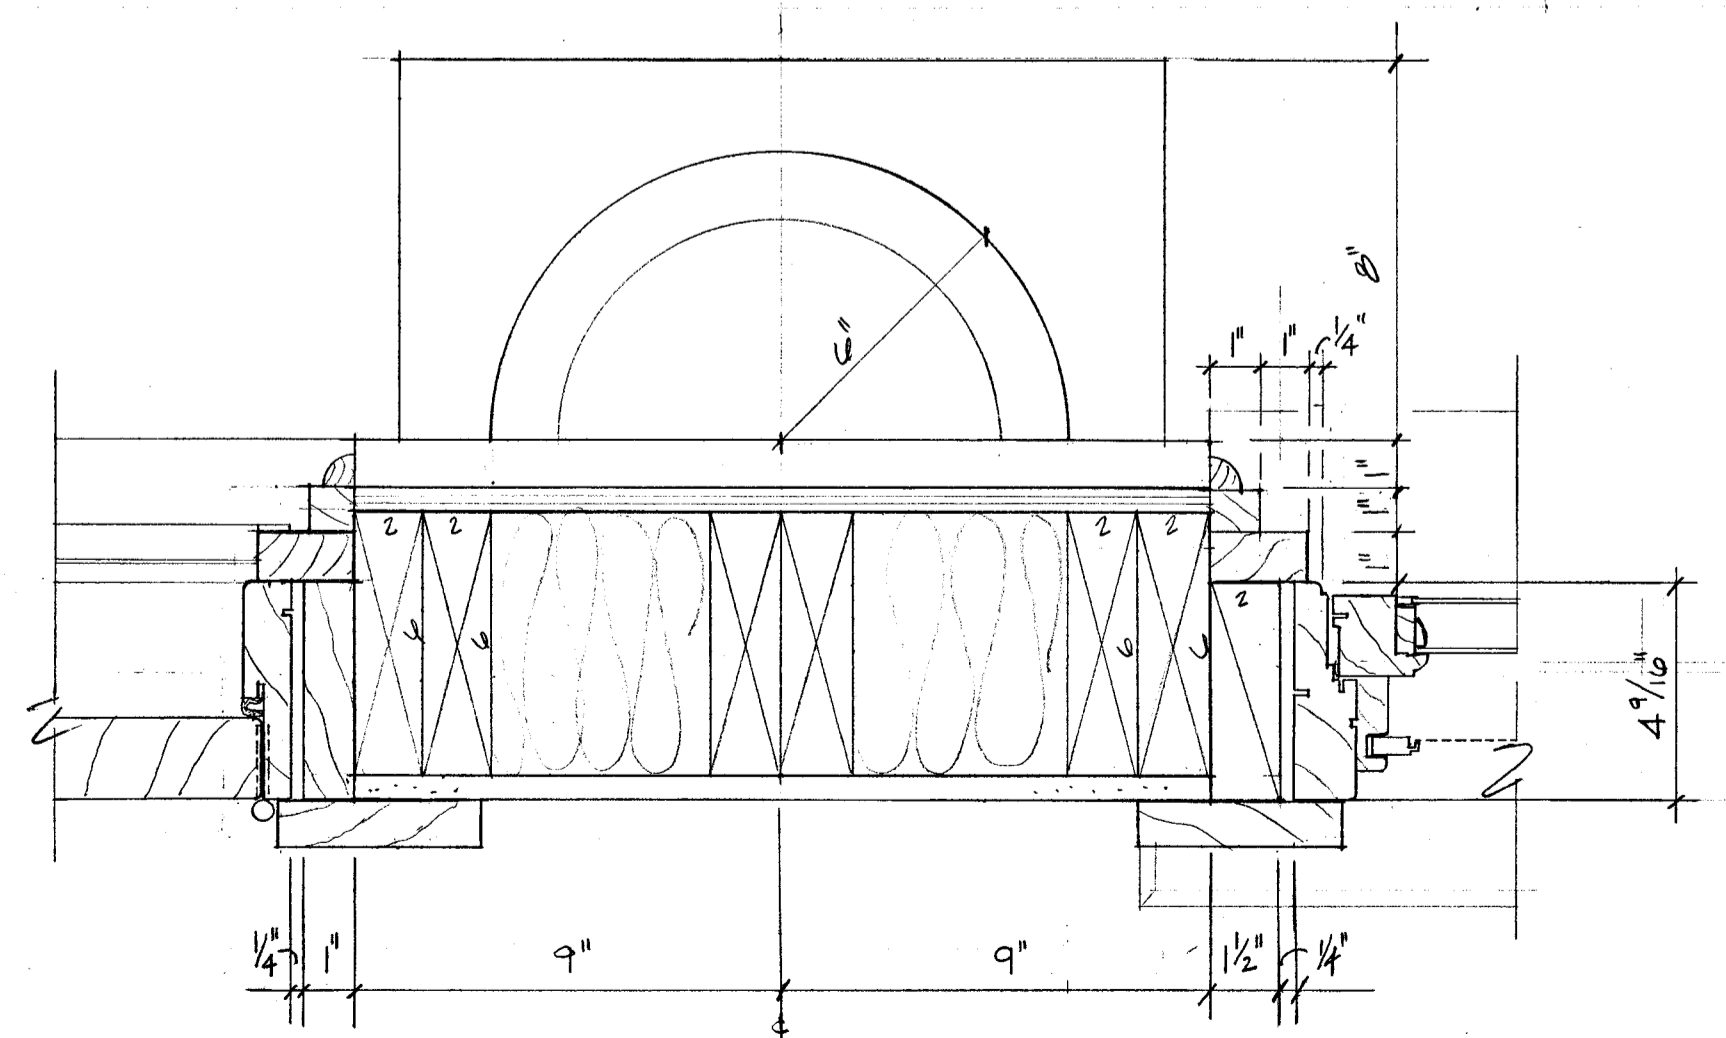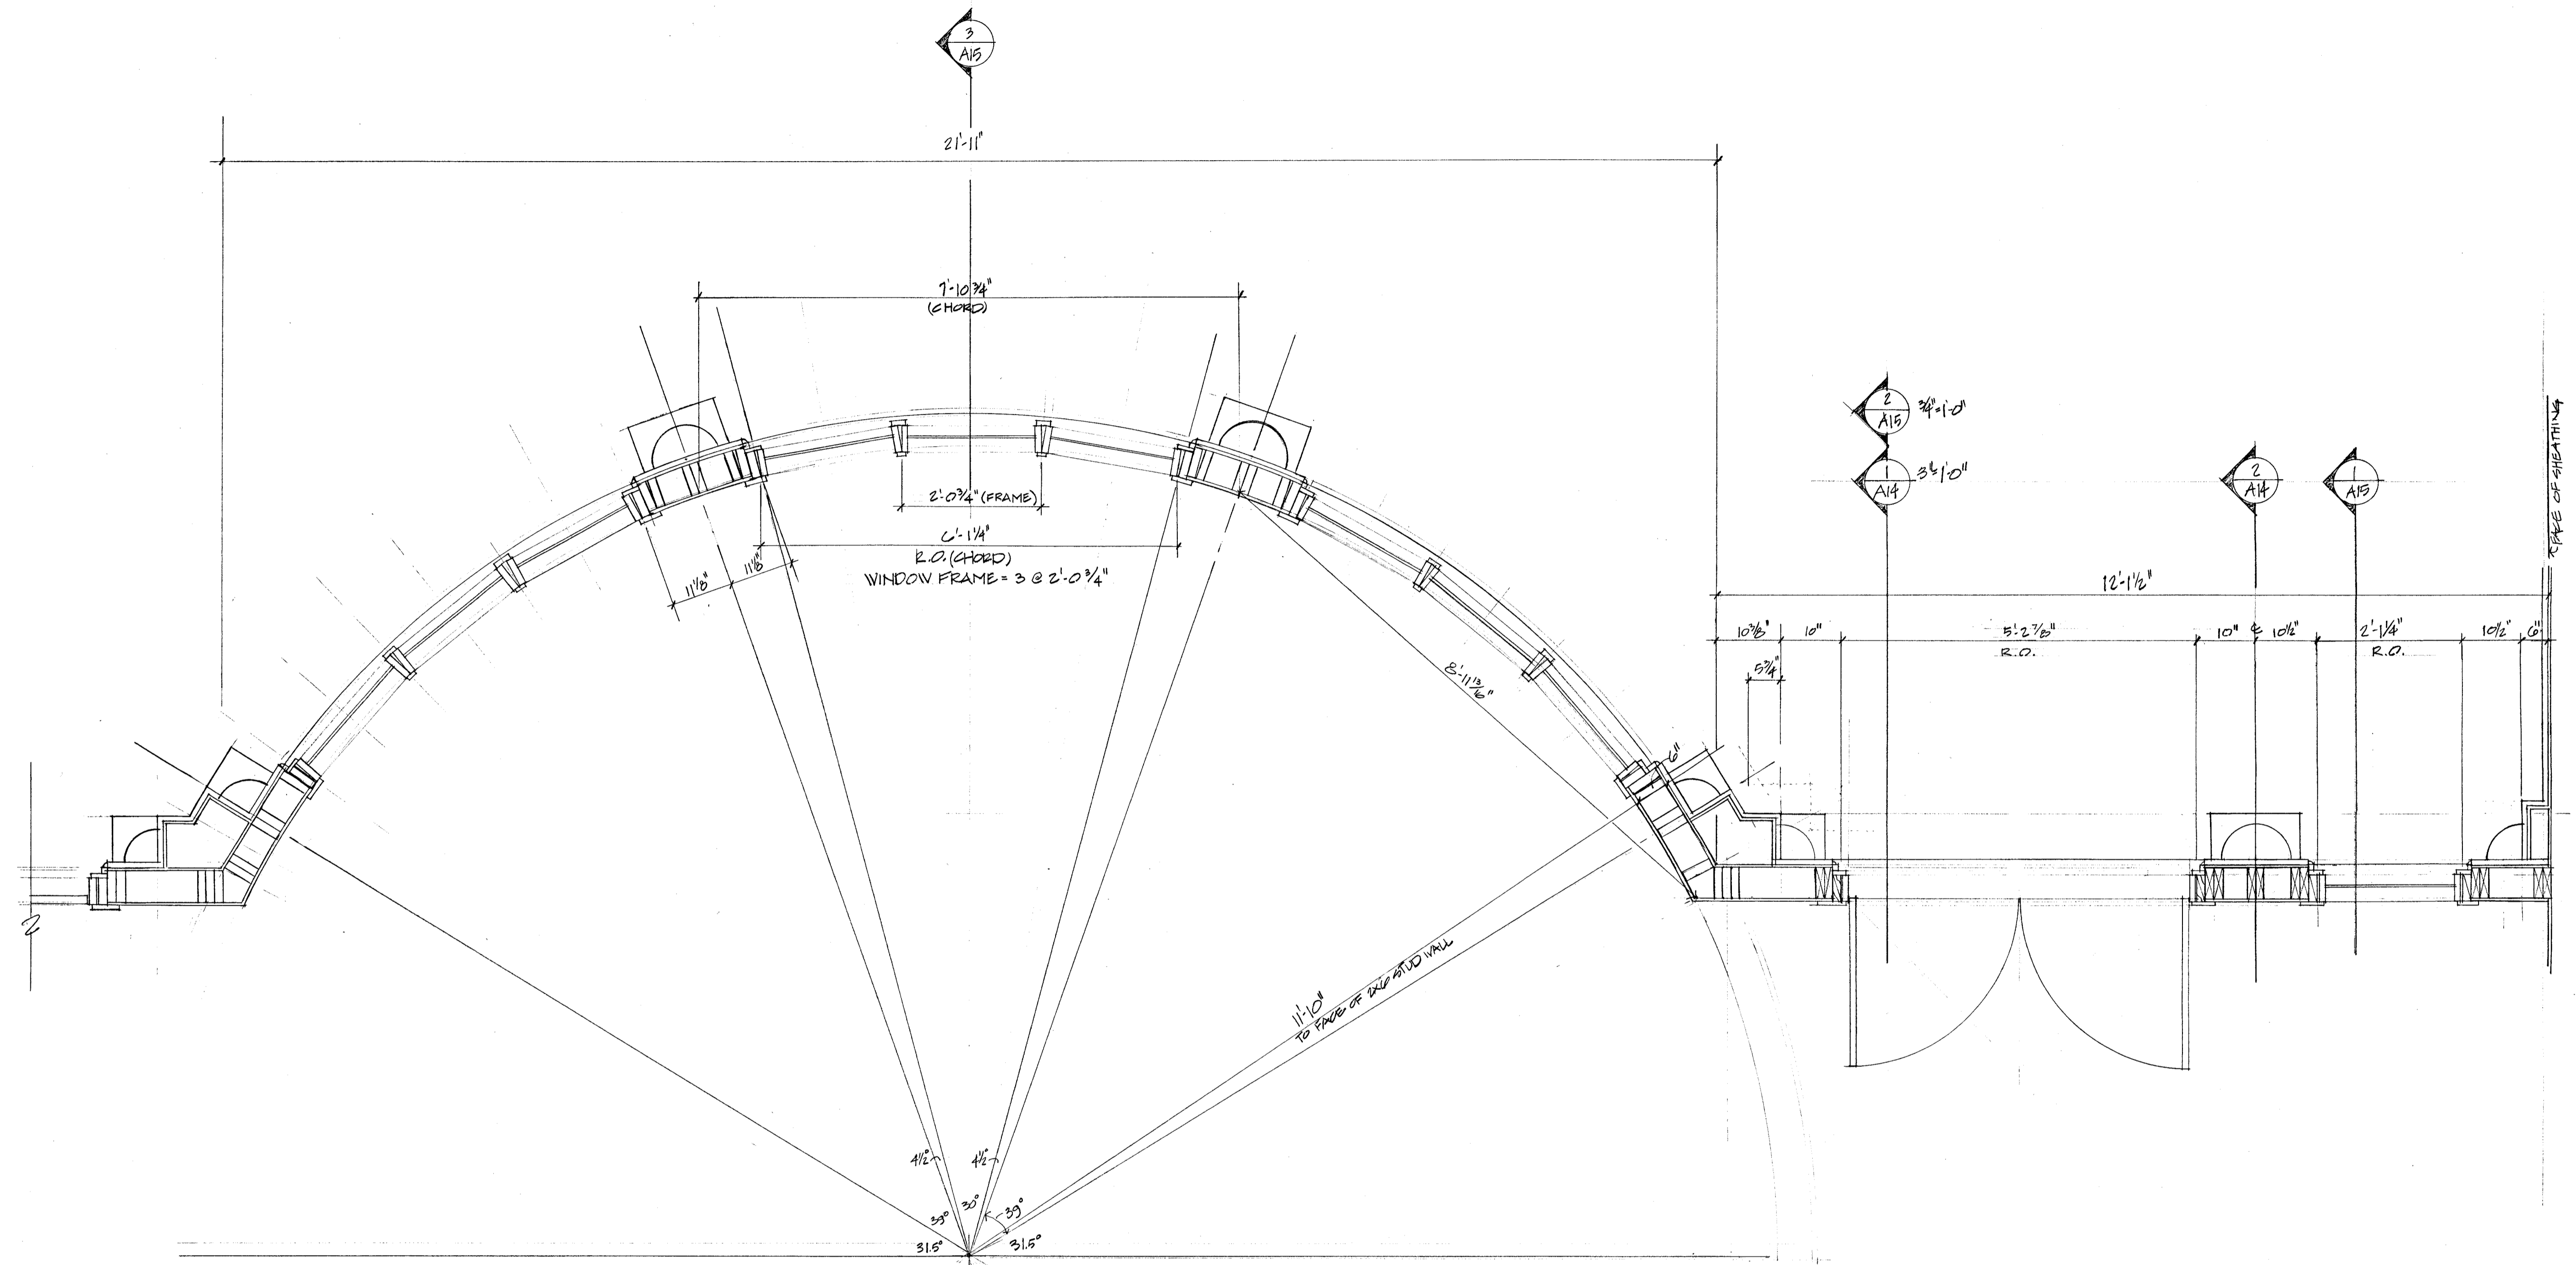

A: 1.0.9.3
 C: 1.0.9.3.6
 PLAN VIEW OF ENGAGED COLUMN
 SCALE: 3/4"=1'-0"

NOTE:
 3-CURVED MICROSLAM BEAMS; CHORD DIMENSION 7'-10 3/4"
 INSIDE FACE "ARC 8'-0 3/8"


Tucker & Matto
 Design And Engineering
 36 Grassy Plain St.
 Bethel, Ct. 06801
 203 748-6224 Tel
 203 743-0784 Fax

PROJECT
 KELLY RESIDENCE
 200 Stanwich Road
 Greenwich, Ct. 06830
 Additions & Alterations

DESCRIPTION
 3/4" SCALE PLAN OF WINDOW

REVISION DATES
 10-25-91
 11-20-91

SCALE 3/4"=1'-0"
 PAGE
A16

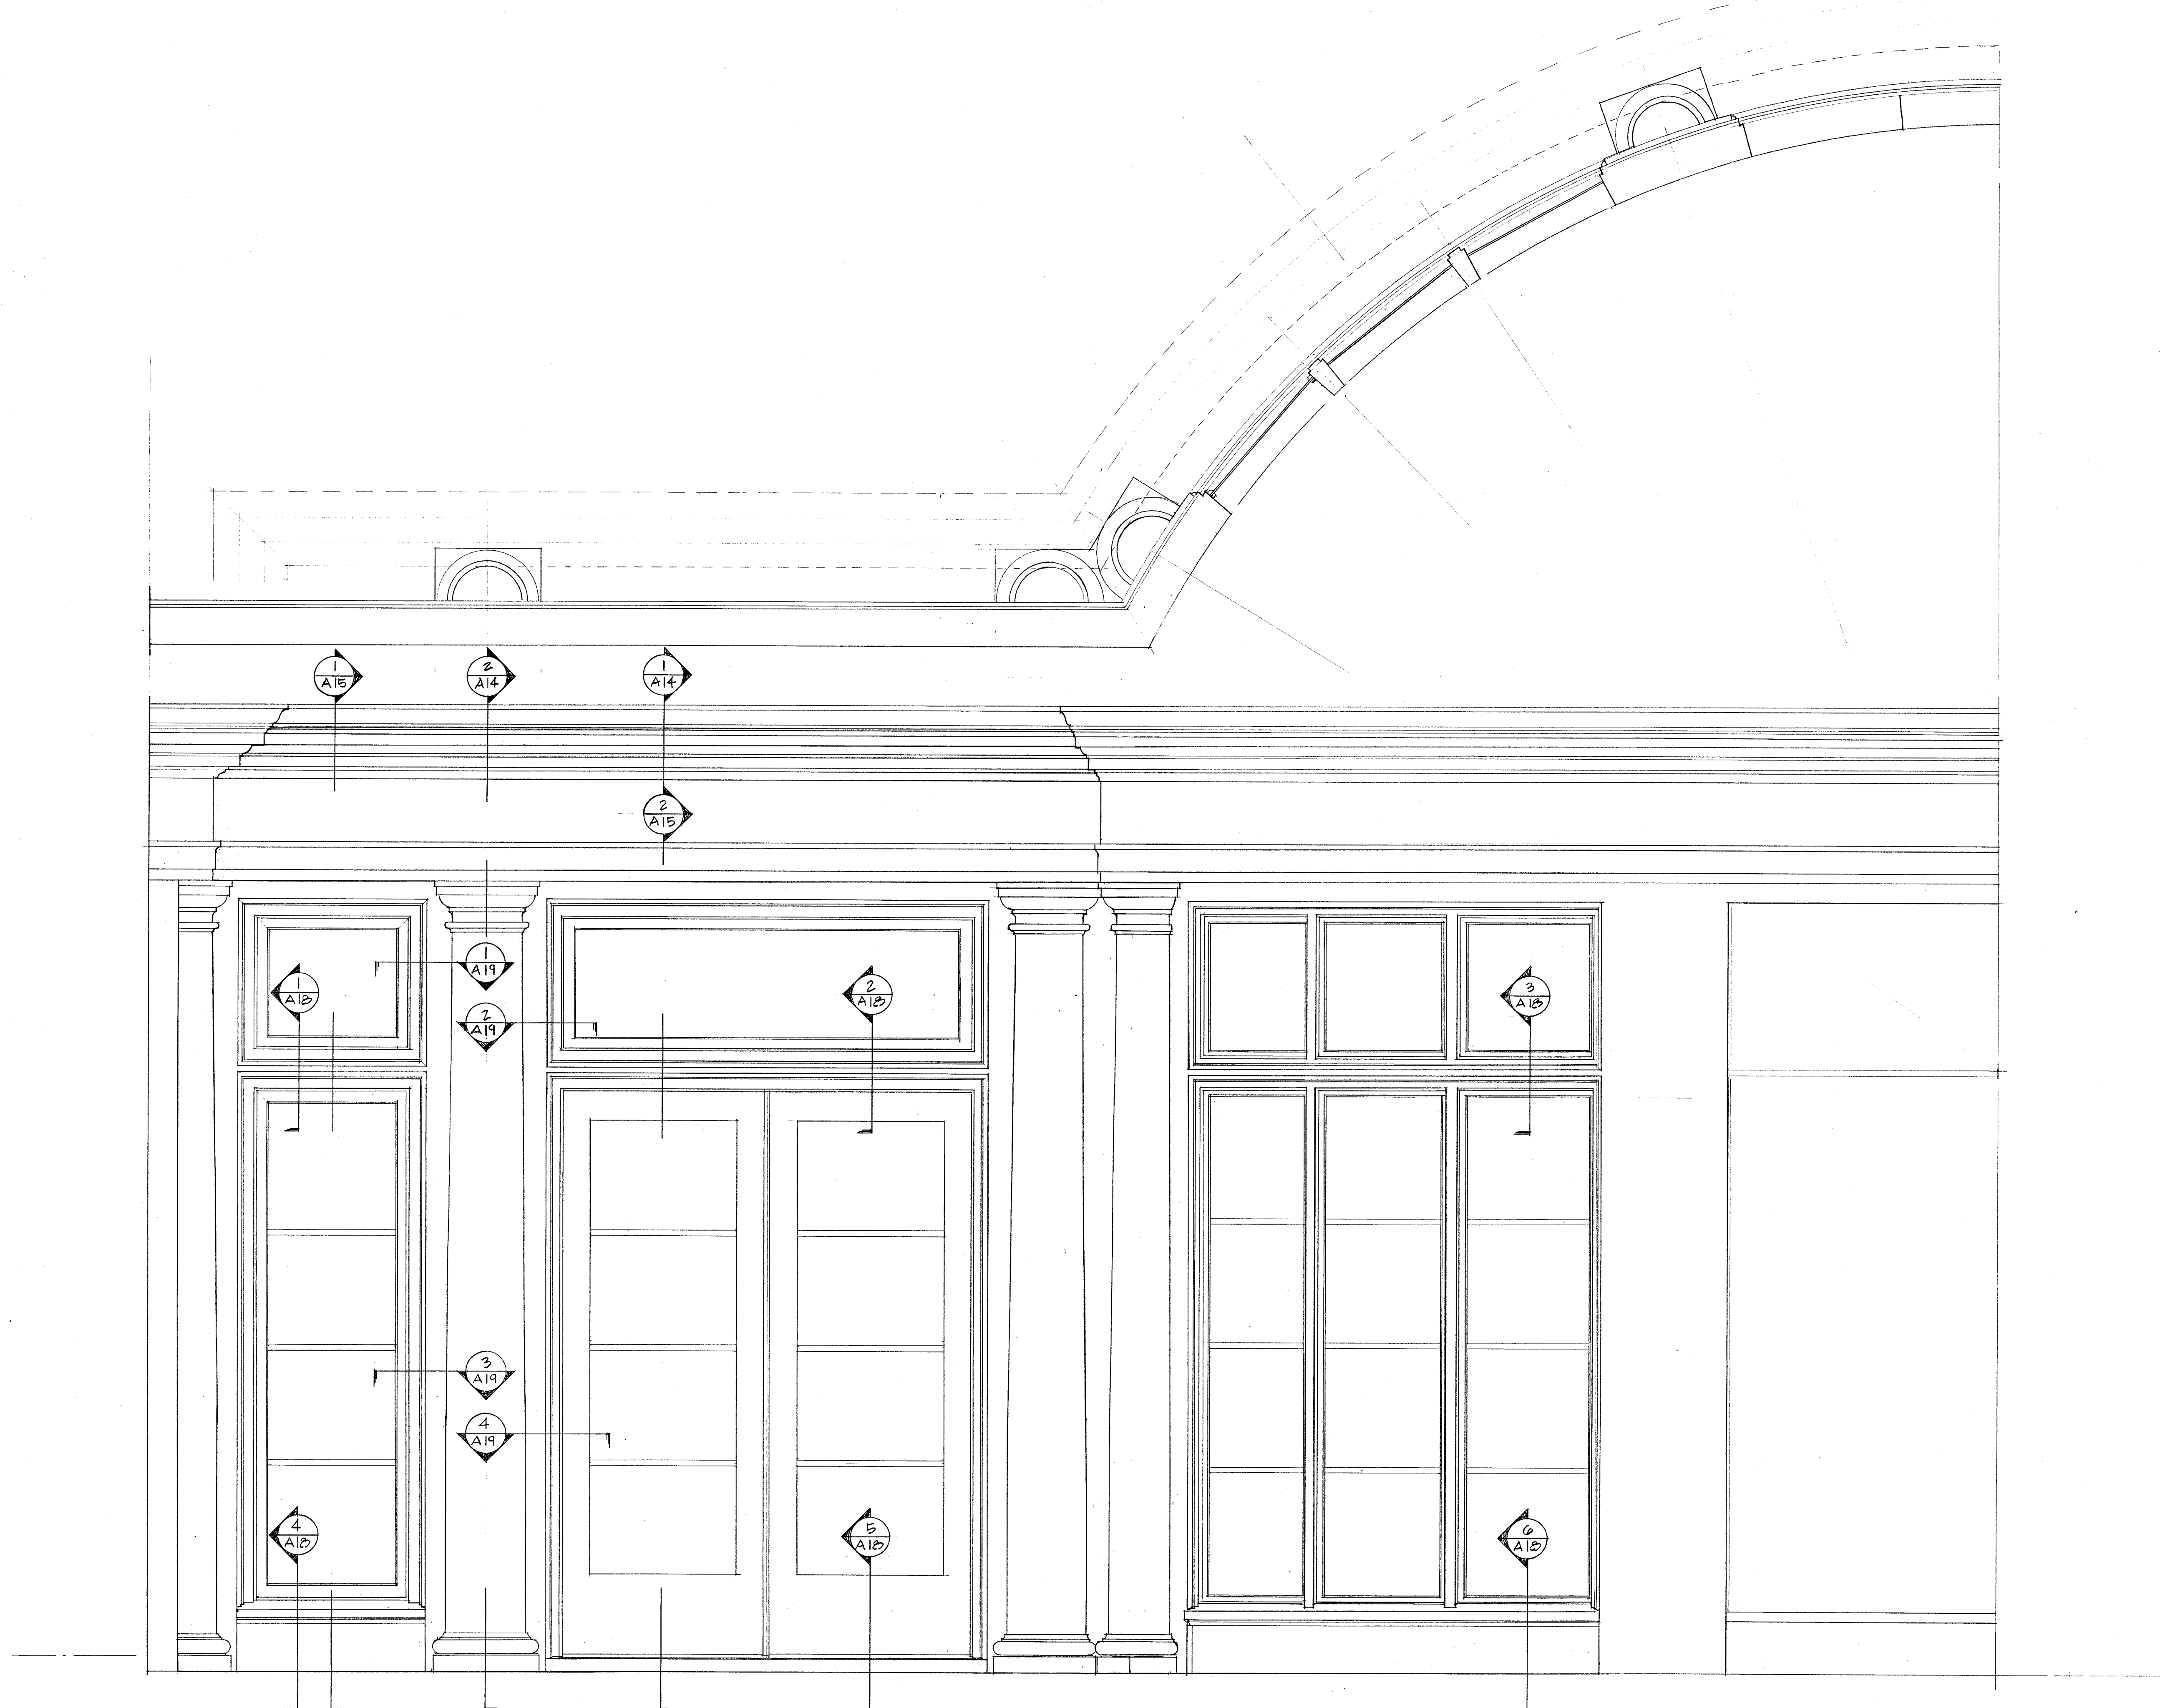

① CONSERVATORY- EXTERIOR ELEVATION
 A17 1" = 1'-0"


Tucker & Matto
 Design And Engineering
 36 Grassy Plain St.
 Bethel, Ct. 06801
 203 748-6224 Tel
 203 743-0784 Fax

PROJECT
 KELLY RESIDENCE
 200 STANNICH ROAD
 GREENWICH, CT 06030


DESCRIPTION
 ADDITIONS & ALTERATIONS
 CONSERVATORY ELEVATION

REVISION DATES
 11-20-11


SCALE 1" = 1'-0"
PAGE A17

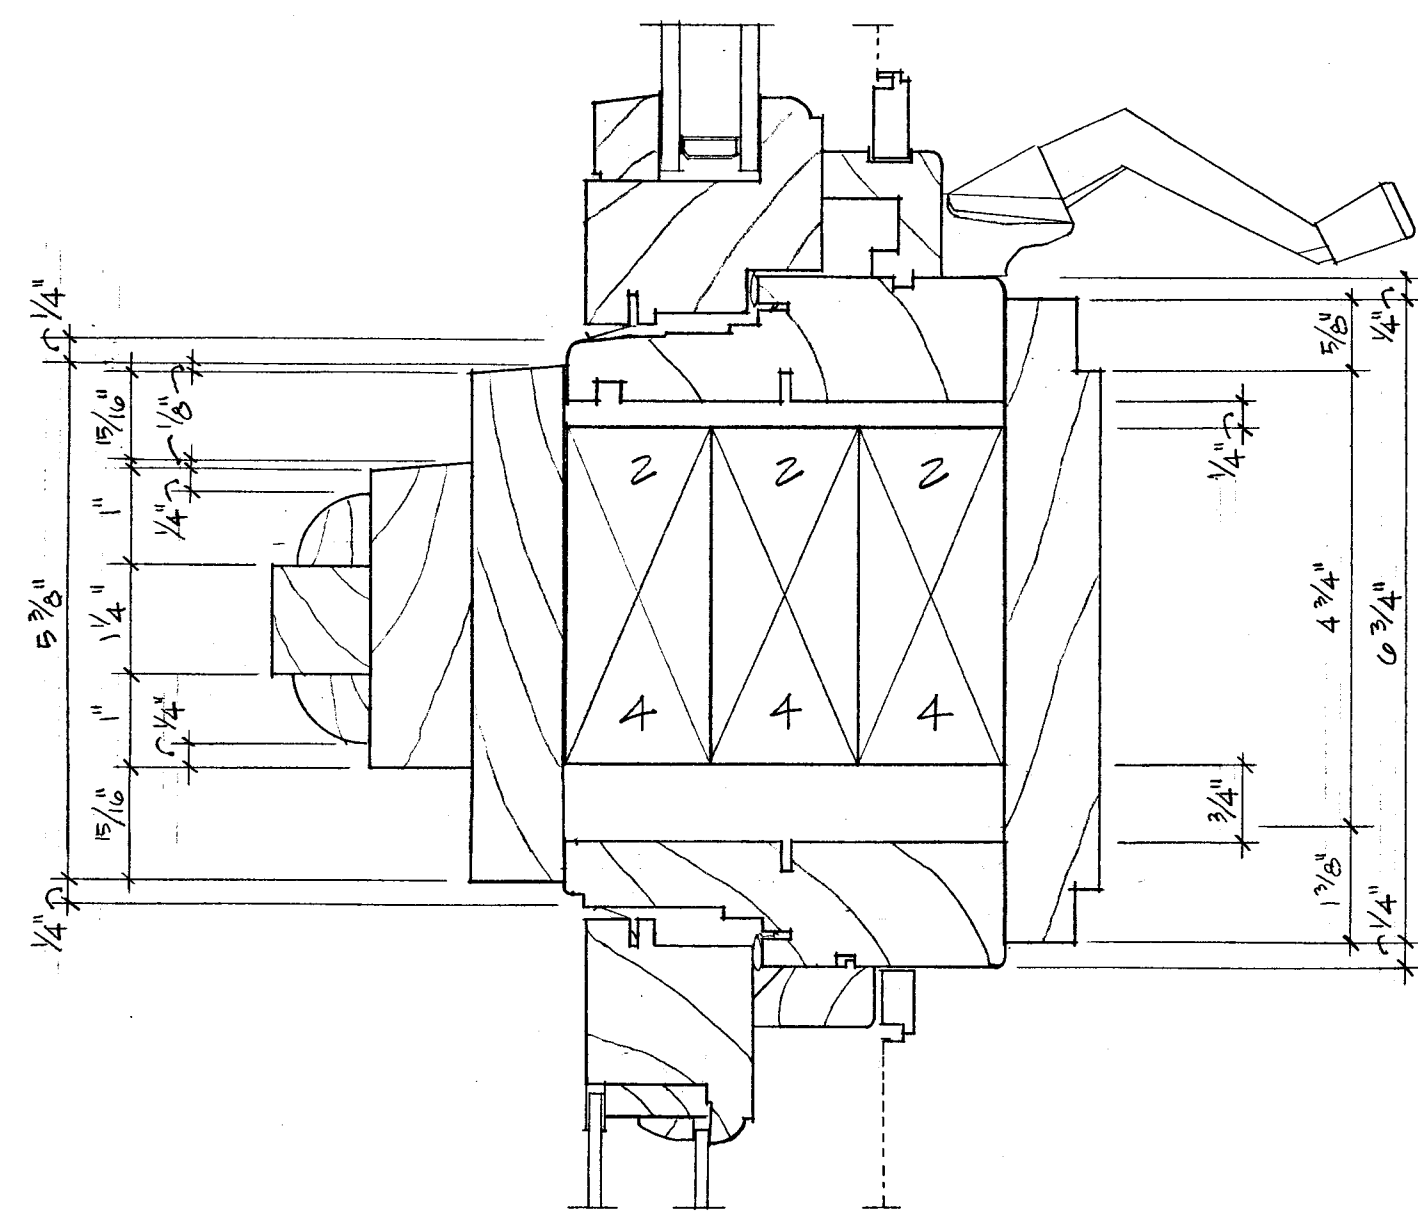


1 CASEMENT PURLIN
A1B 6"=1'-0"

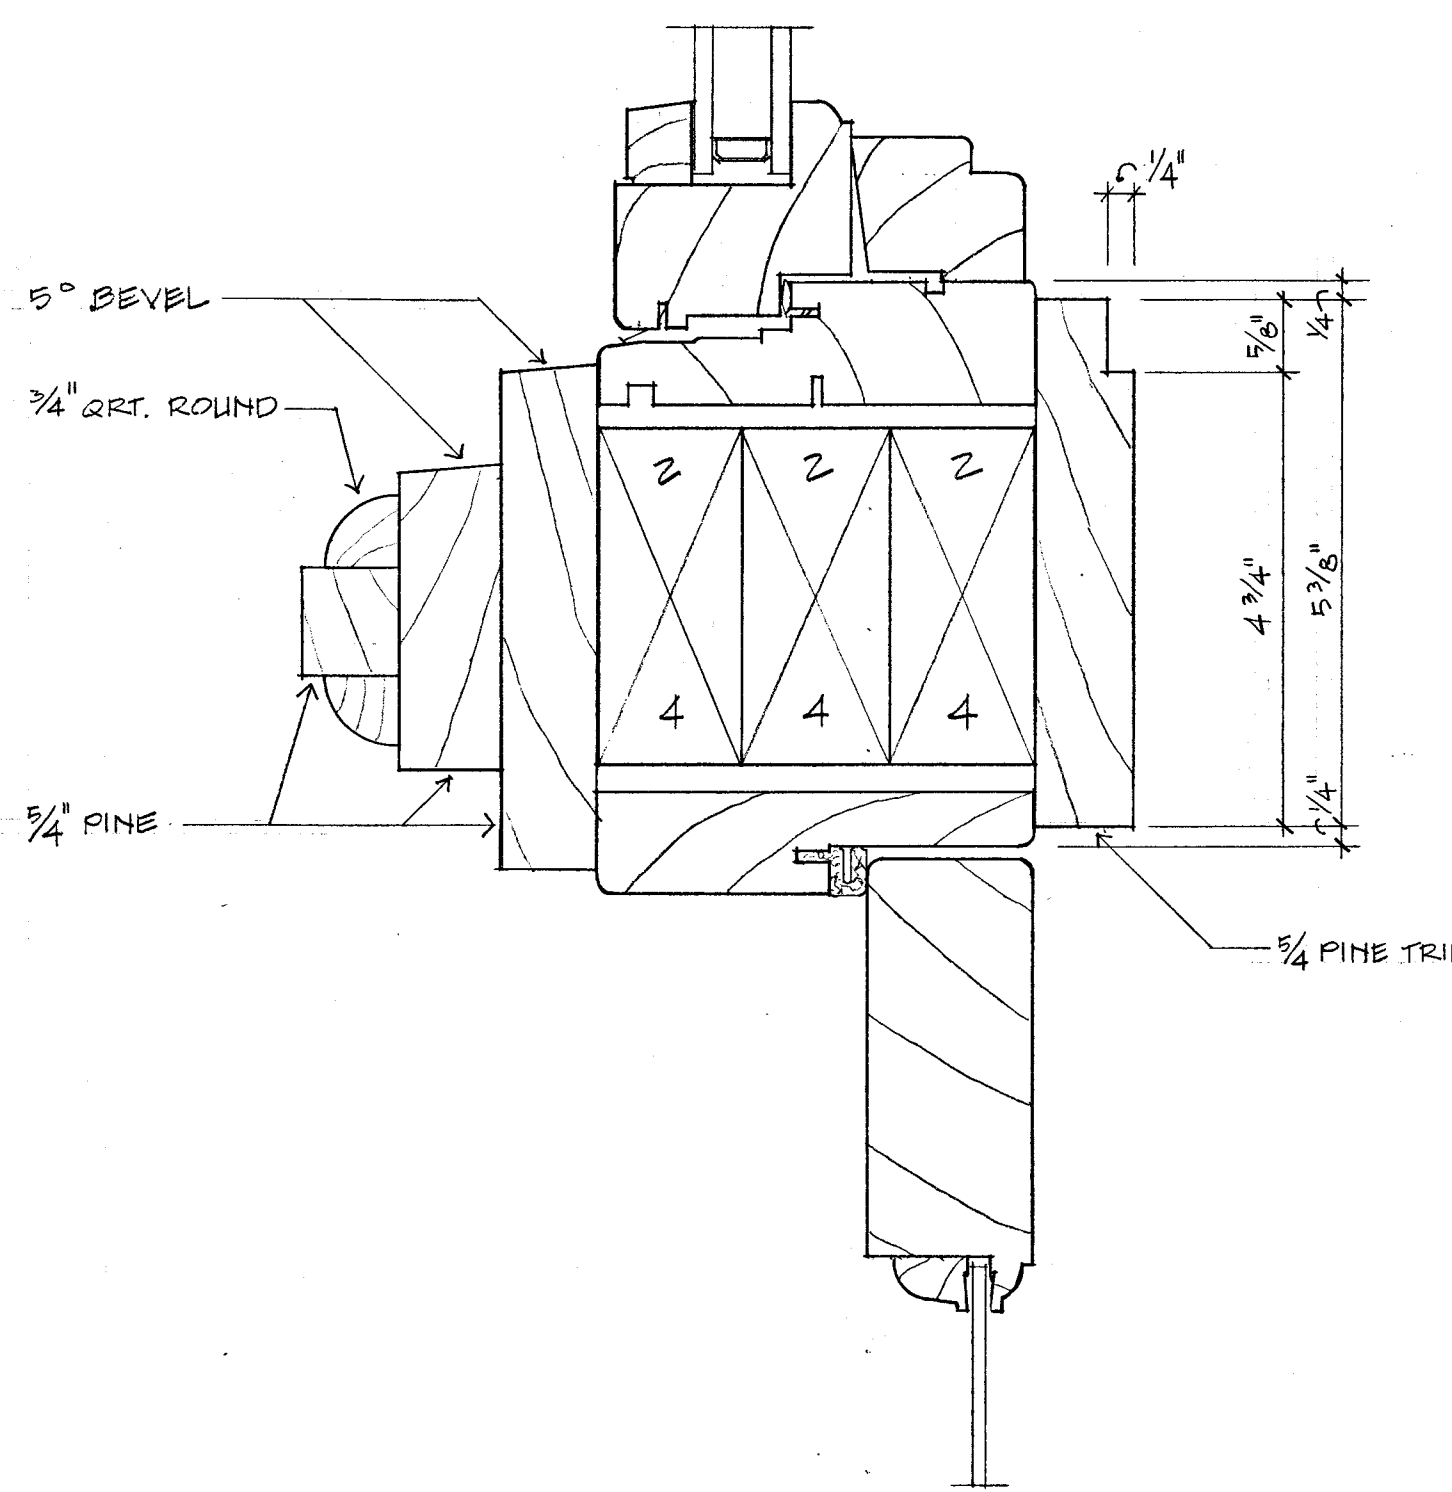


2 FRENCH DOOR PURLIN
A1B 6"=1'-0"

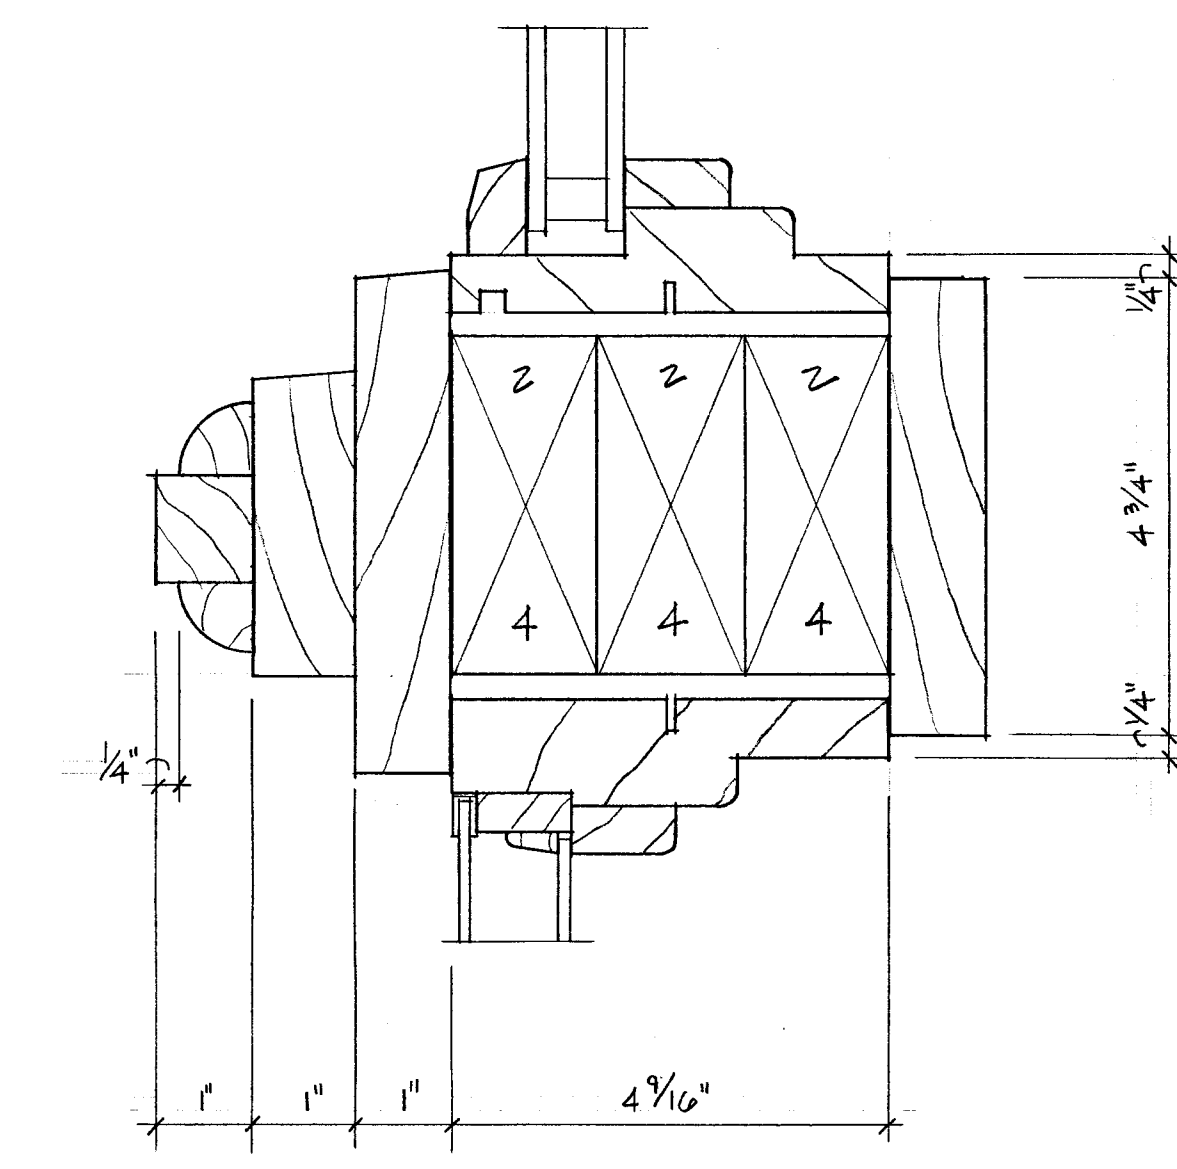


3 DIRECT GLAZE PURLIN
A1B 6"=1'-0"

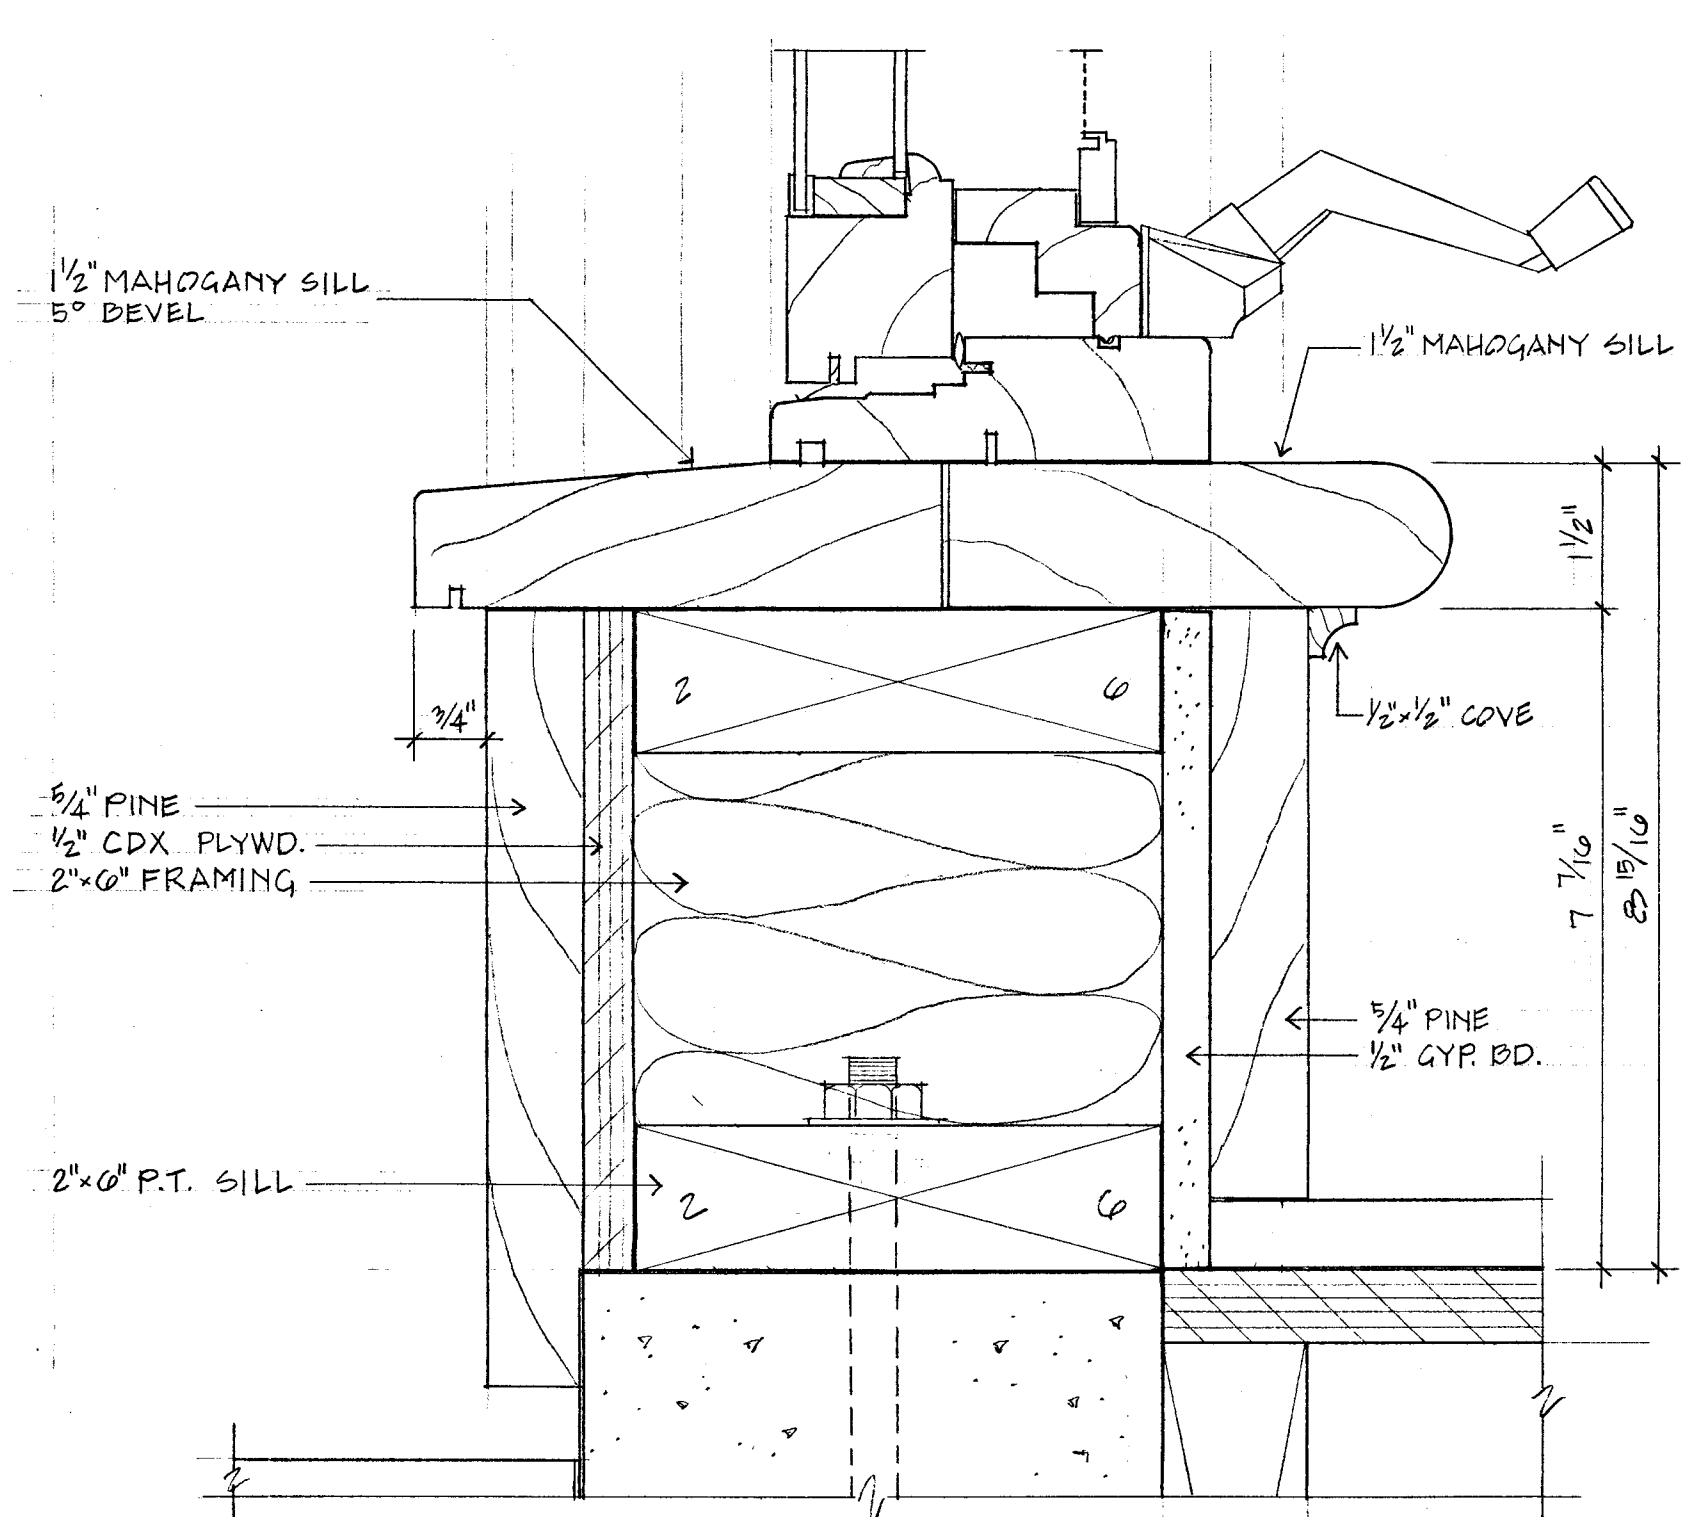

4 CASEMENT SILL
A1B 6"=1'-0"

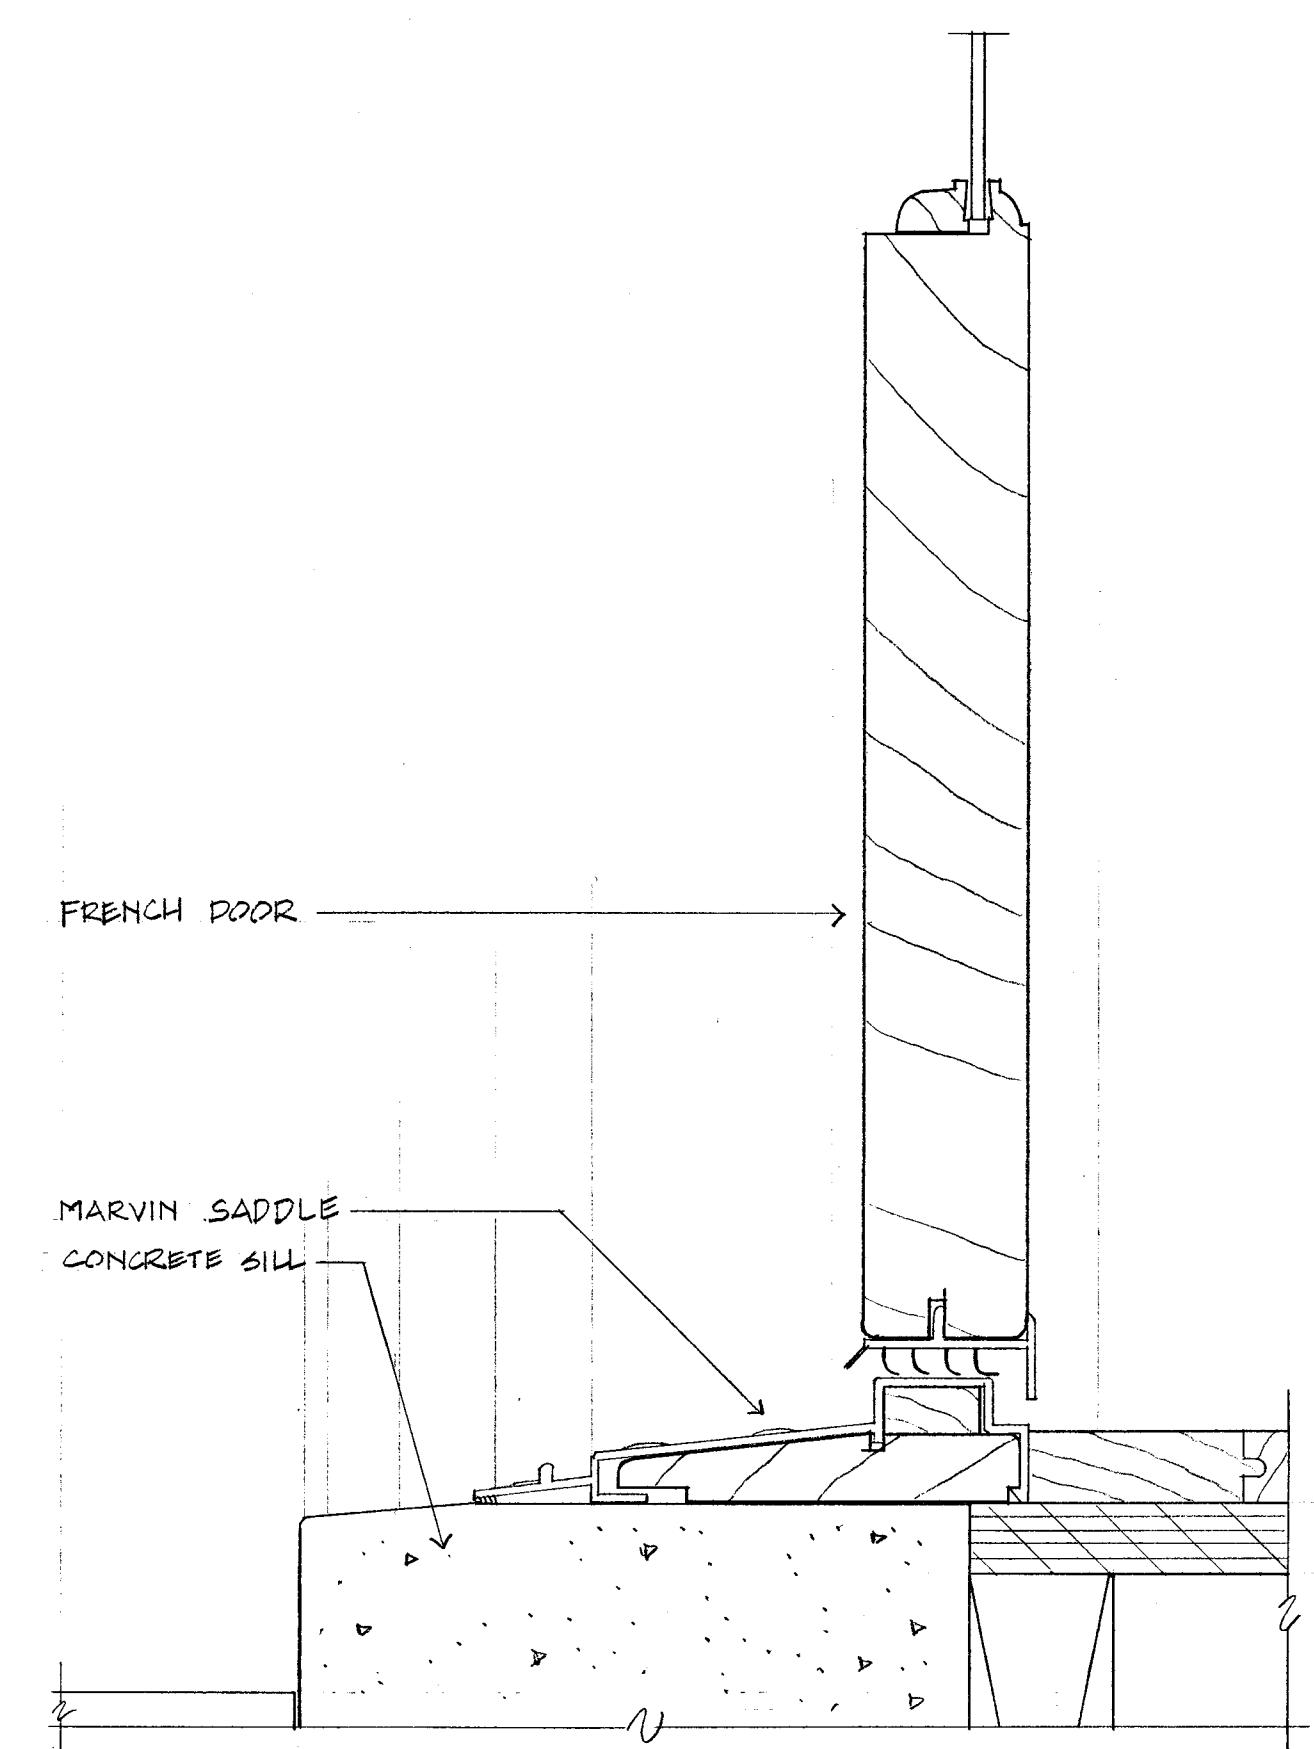

5 FRENCH DOOR SILL
A1B 6"=1'-0"

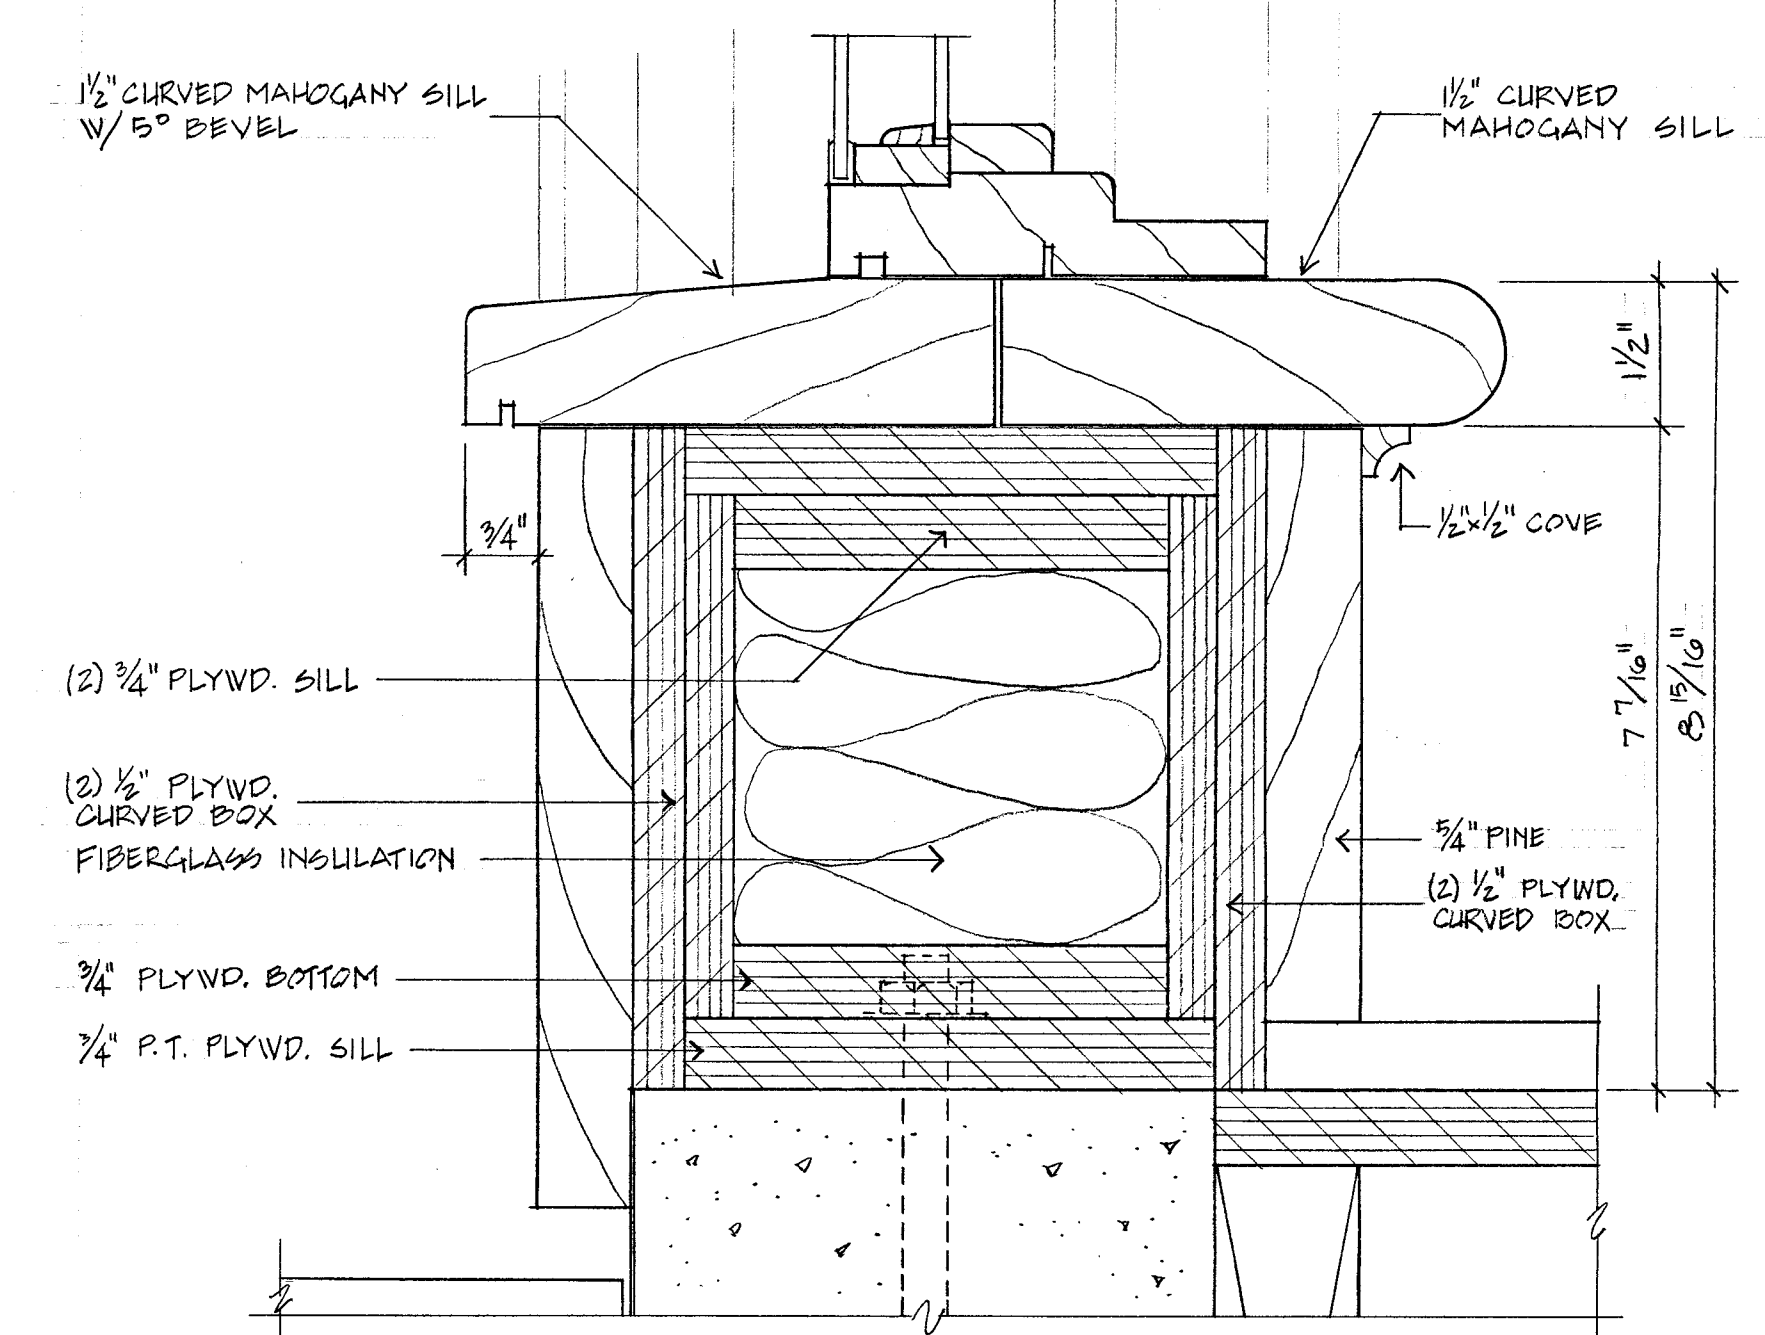

6 DIRECT GLAZE SILL
A1B 6"=1'-0"

Tucker & Matto
Design And Engineering
36 Grassy Plain St.
Bethel, Ct. 06801
203 748-6224 Tel
203 743-0784 Fax


PROJECT
RELLY RESIDENCE
200 STANNICH ROAD
GREENWICH, CT 06830
ADDITIONS & ALTERATIONS

DESCRIPTION
CONSERVATORY DETAILS


REVISION DATES
11.20.11

SCALE 6"=1'-0"
PAGE


A1B

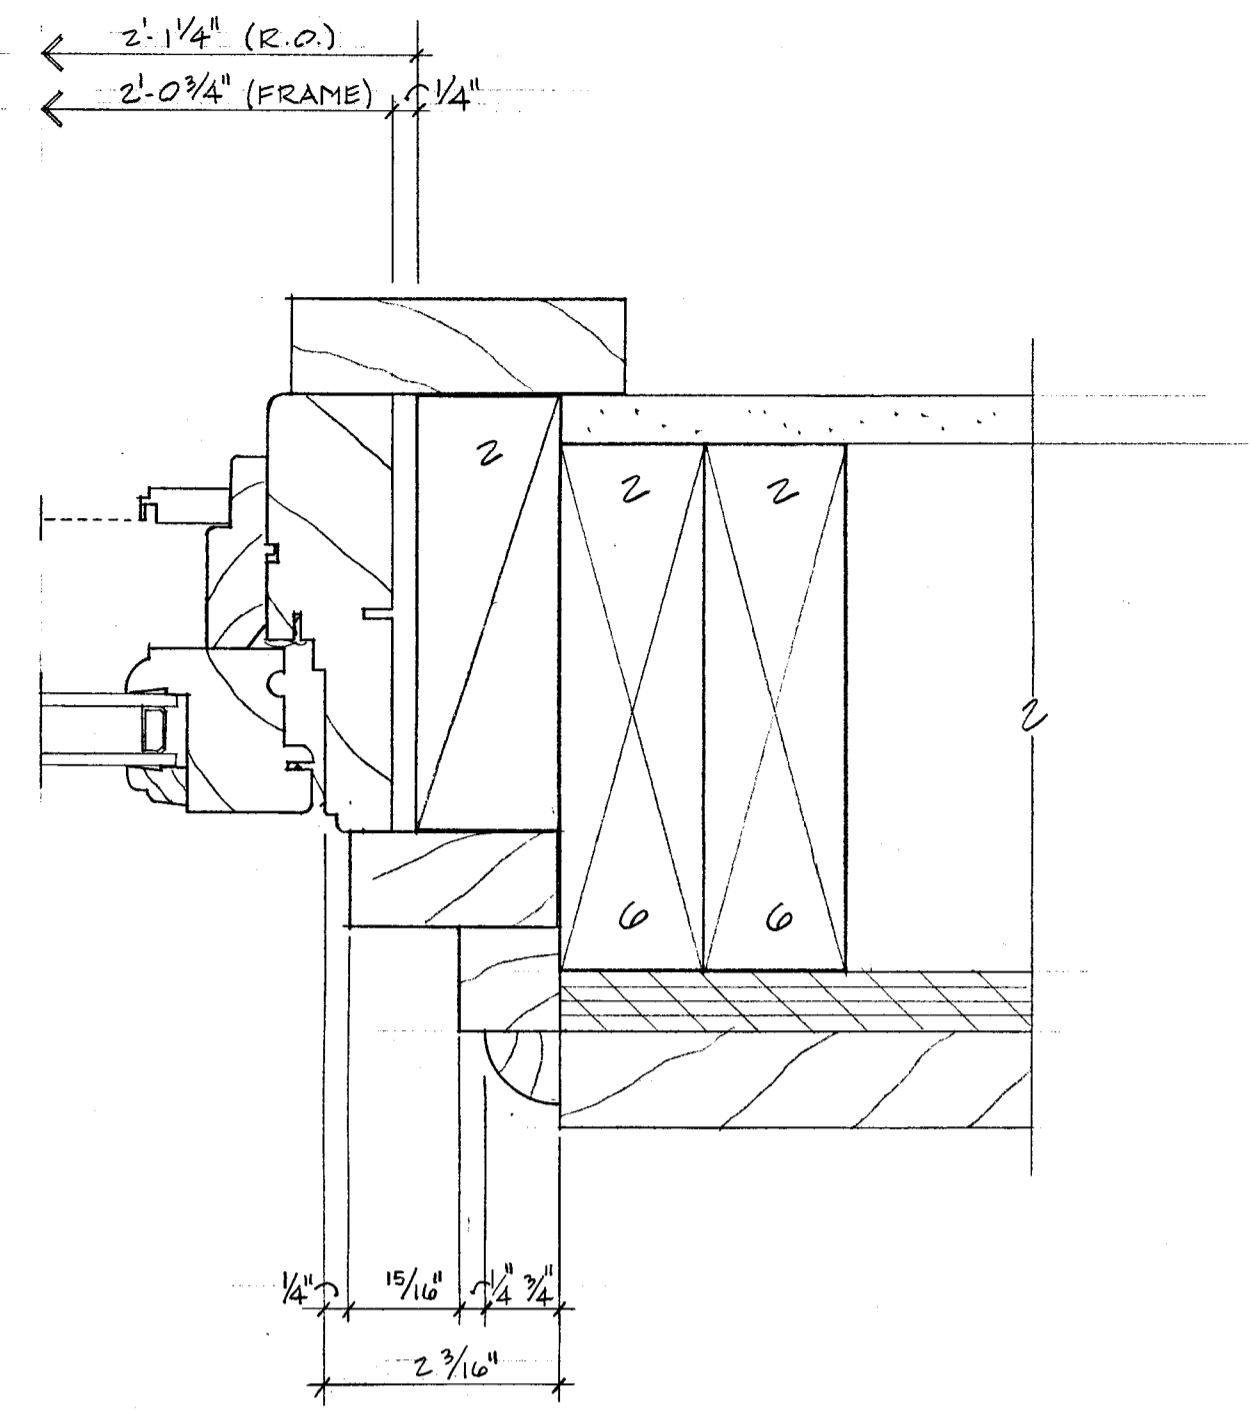


1 AVNING TRANSOM JAMB
 A19 6"=1'-0"

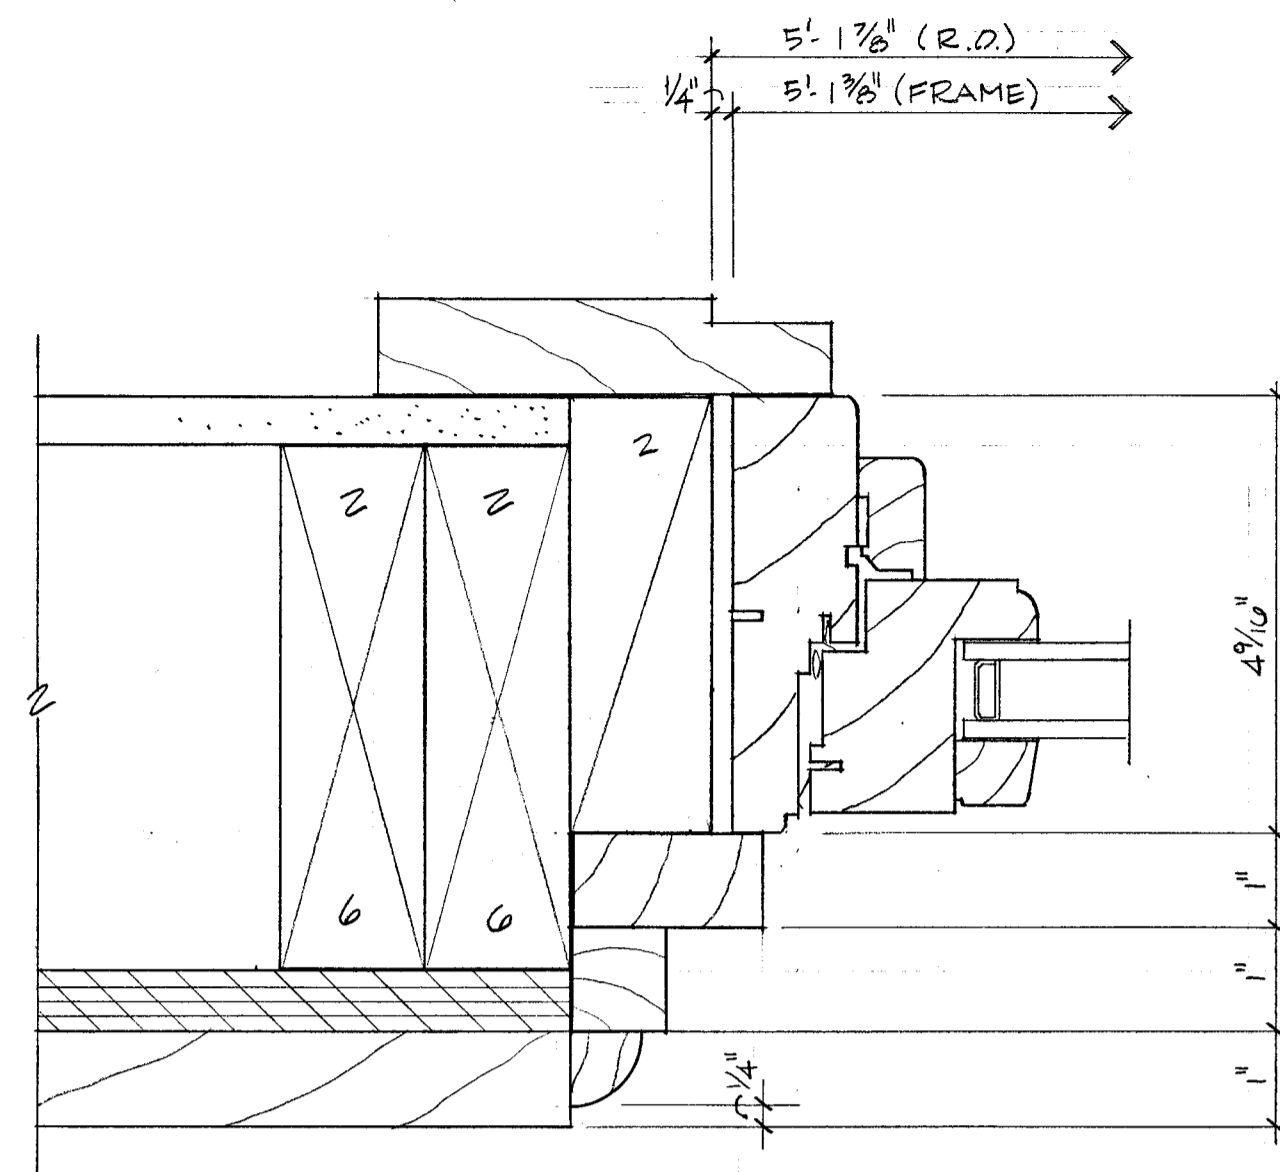

2 FIXED TRANSOM JAMB
 A19 6"=1'-0"

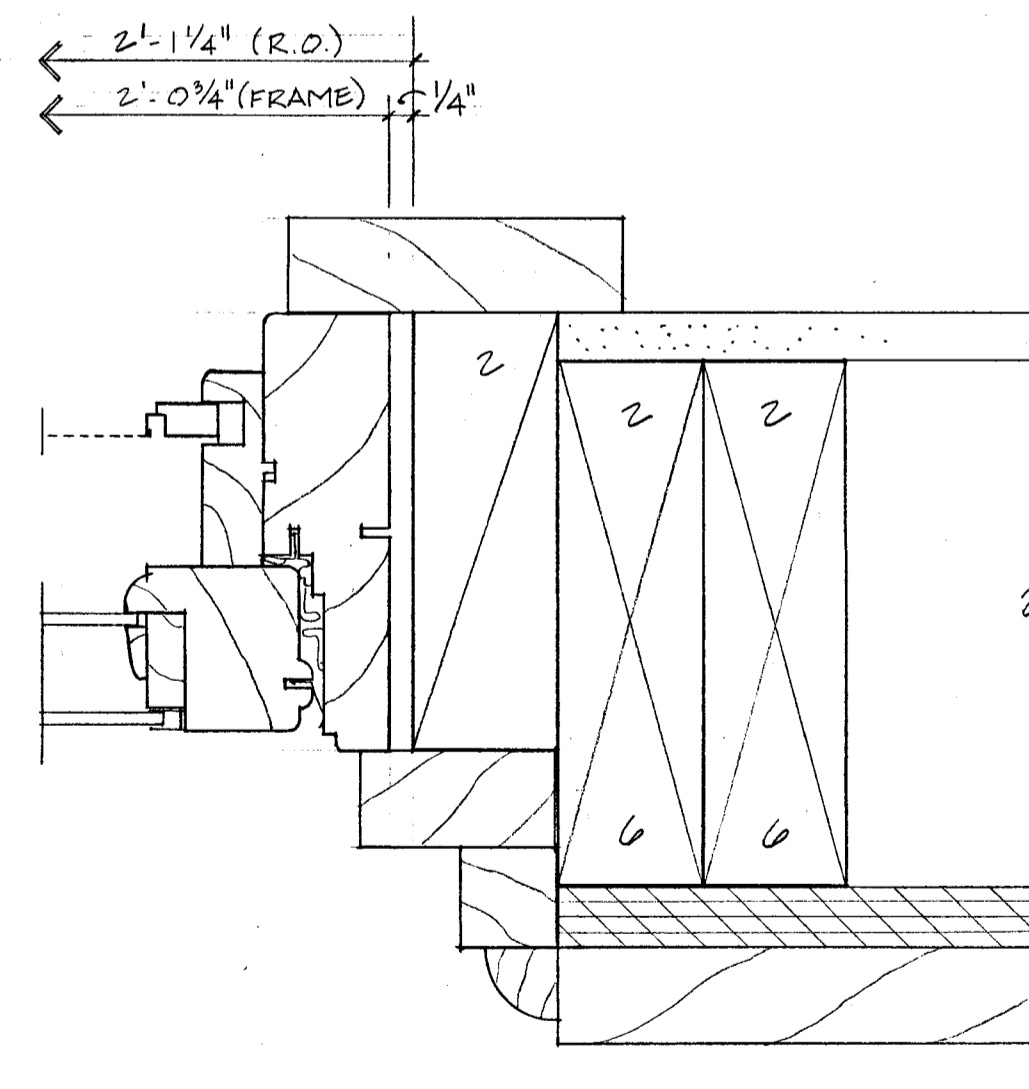

3 CASEMENT JAMB
 A19 6"=1'-0"

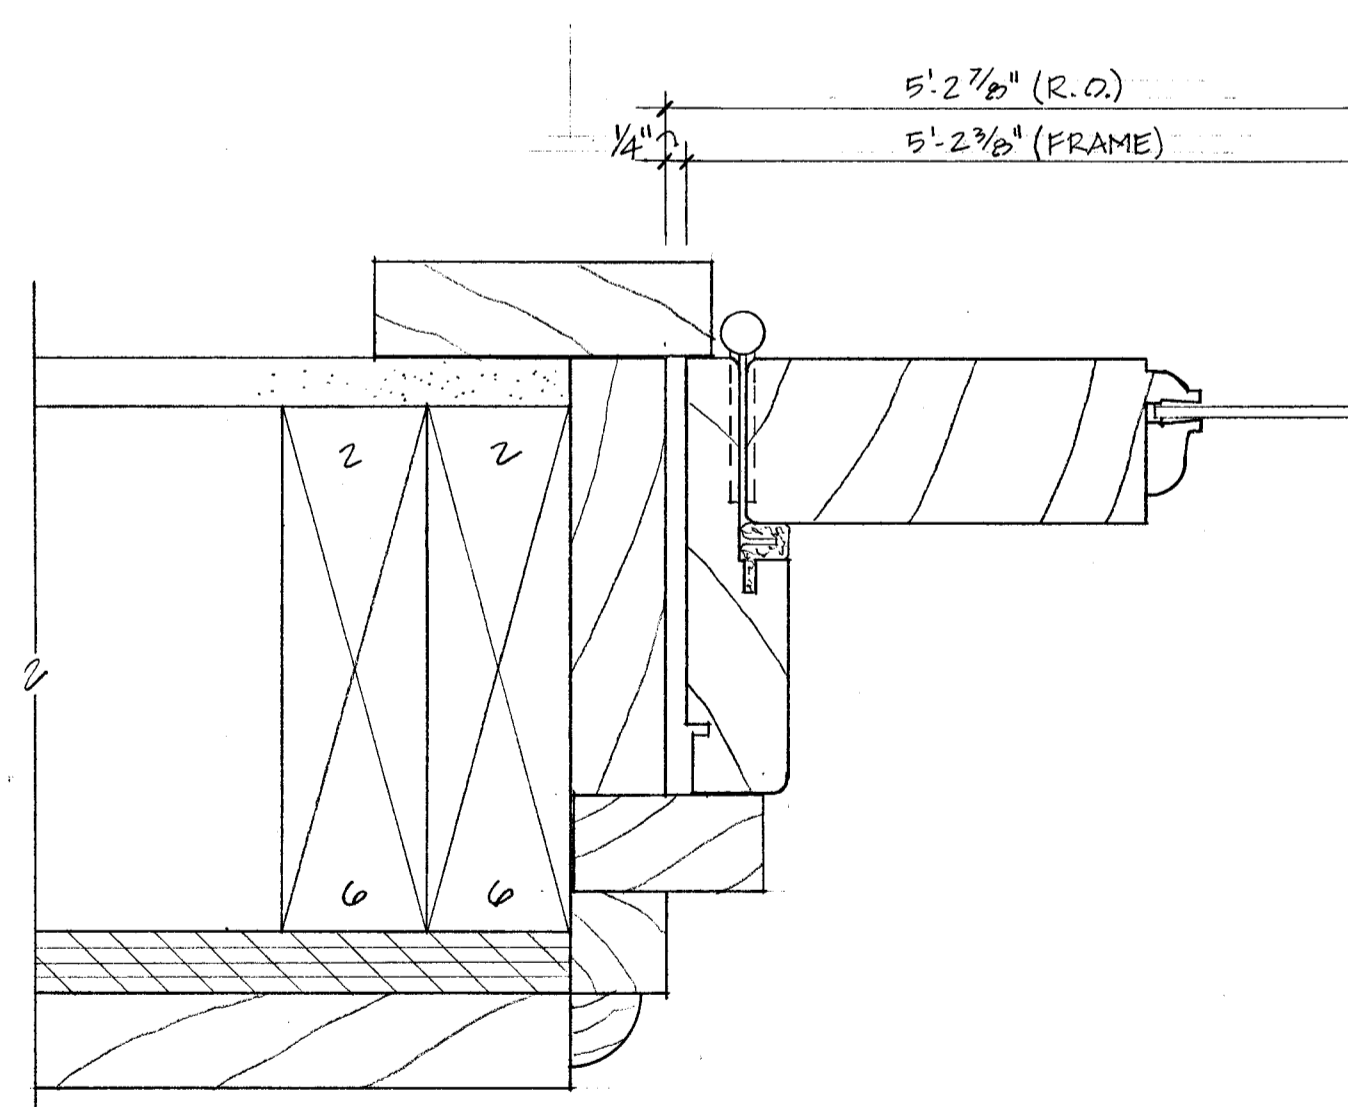

4 FRENCH DOOR JAMB
 A19 6"=1'-0"

Tucker & Matto
 Design And Engineering
 36 Grassy Plain St.
 Bethel, Ct. 06801
 203 748-6224 Tel
 203 743-0784 Fax


PROJECT
 KELLY RESIDENCE
 200 STANVICH ROAD
 GREENWICH, CT 06030
 ADDITIONS & ALTERATIONS

DESCRIPTION
 CONSERVATORY DETAILS


REVISION DATES
 11-20-91

SCALE 6"=1'-0"


PAGE
A19

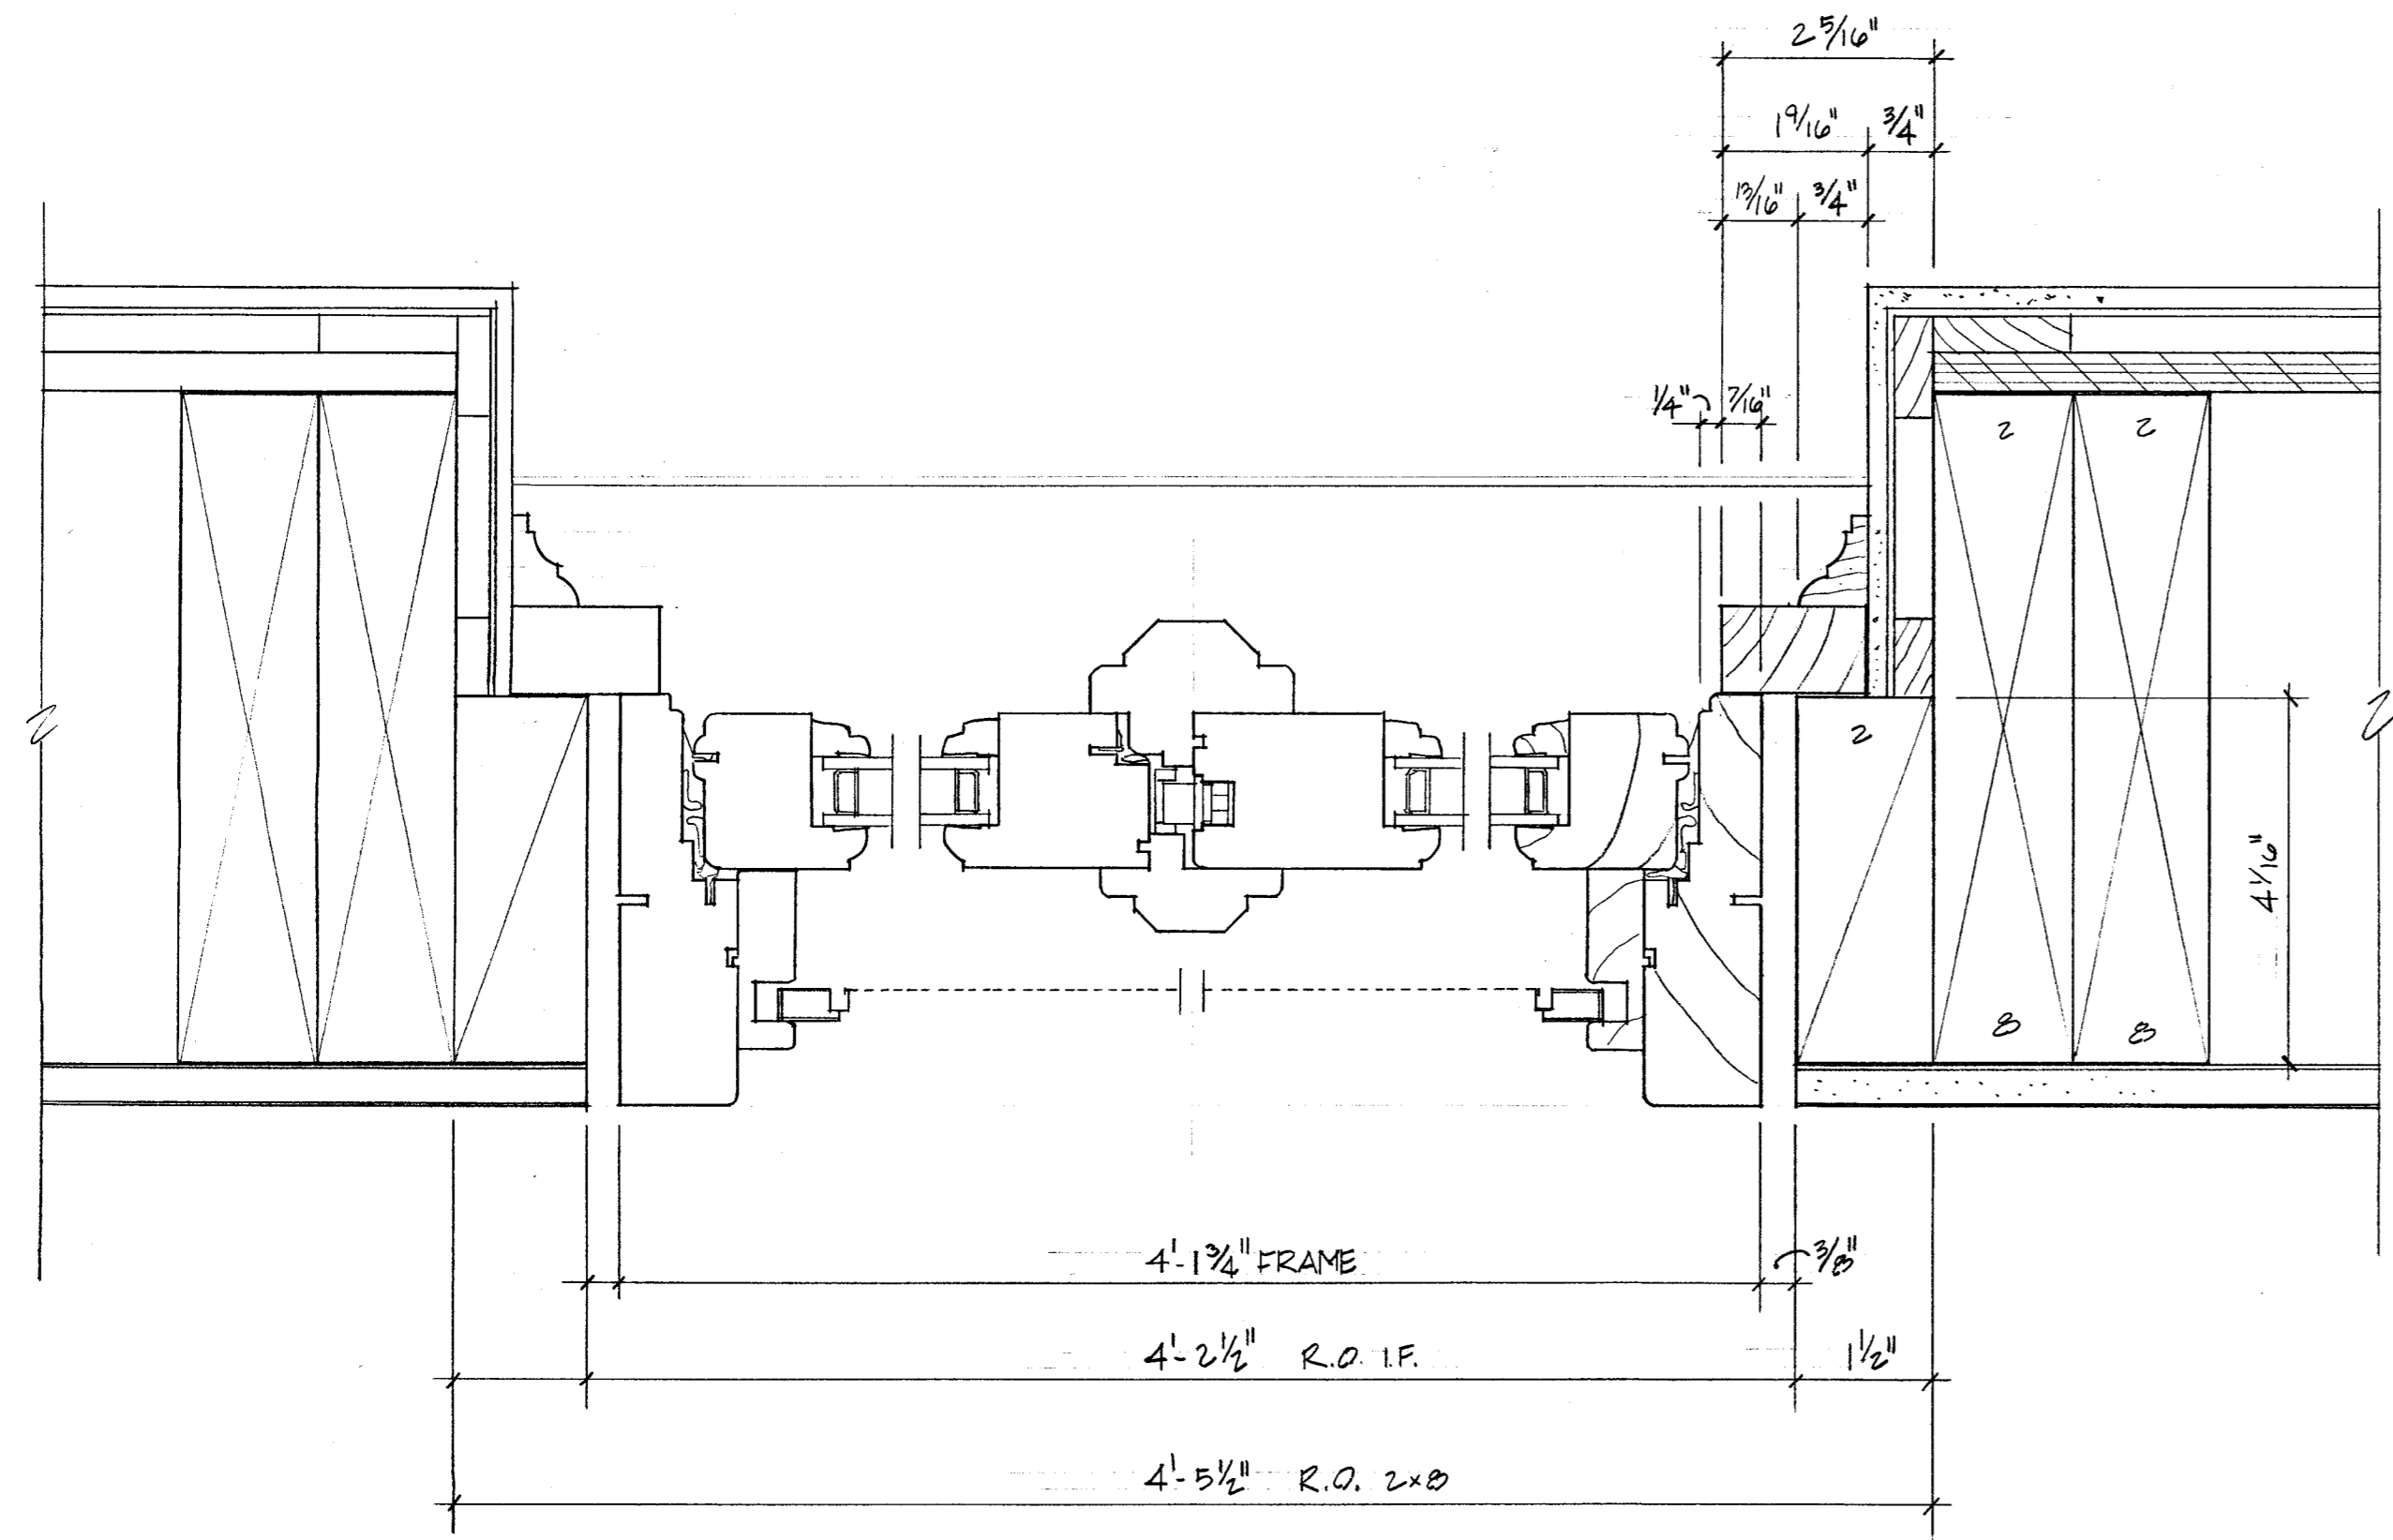

1 A & G WINDOW JAMBS
 A20 6" = 1'-0"

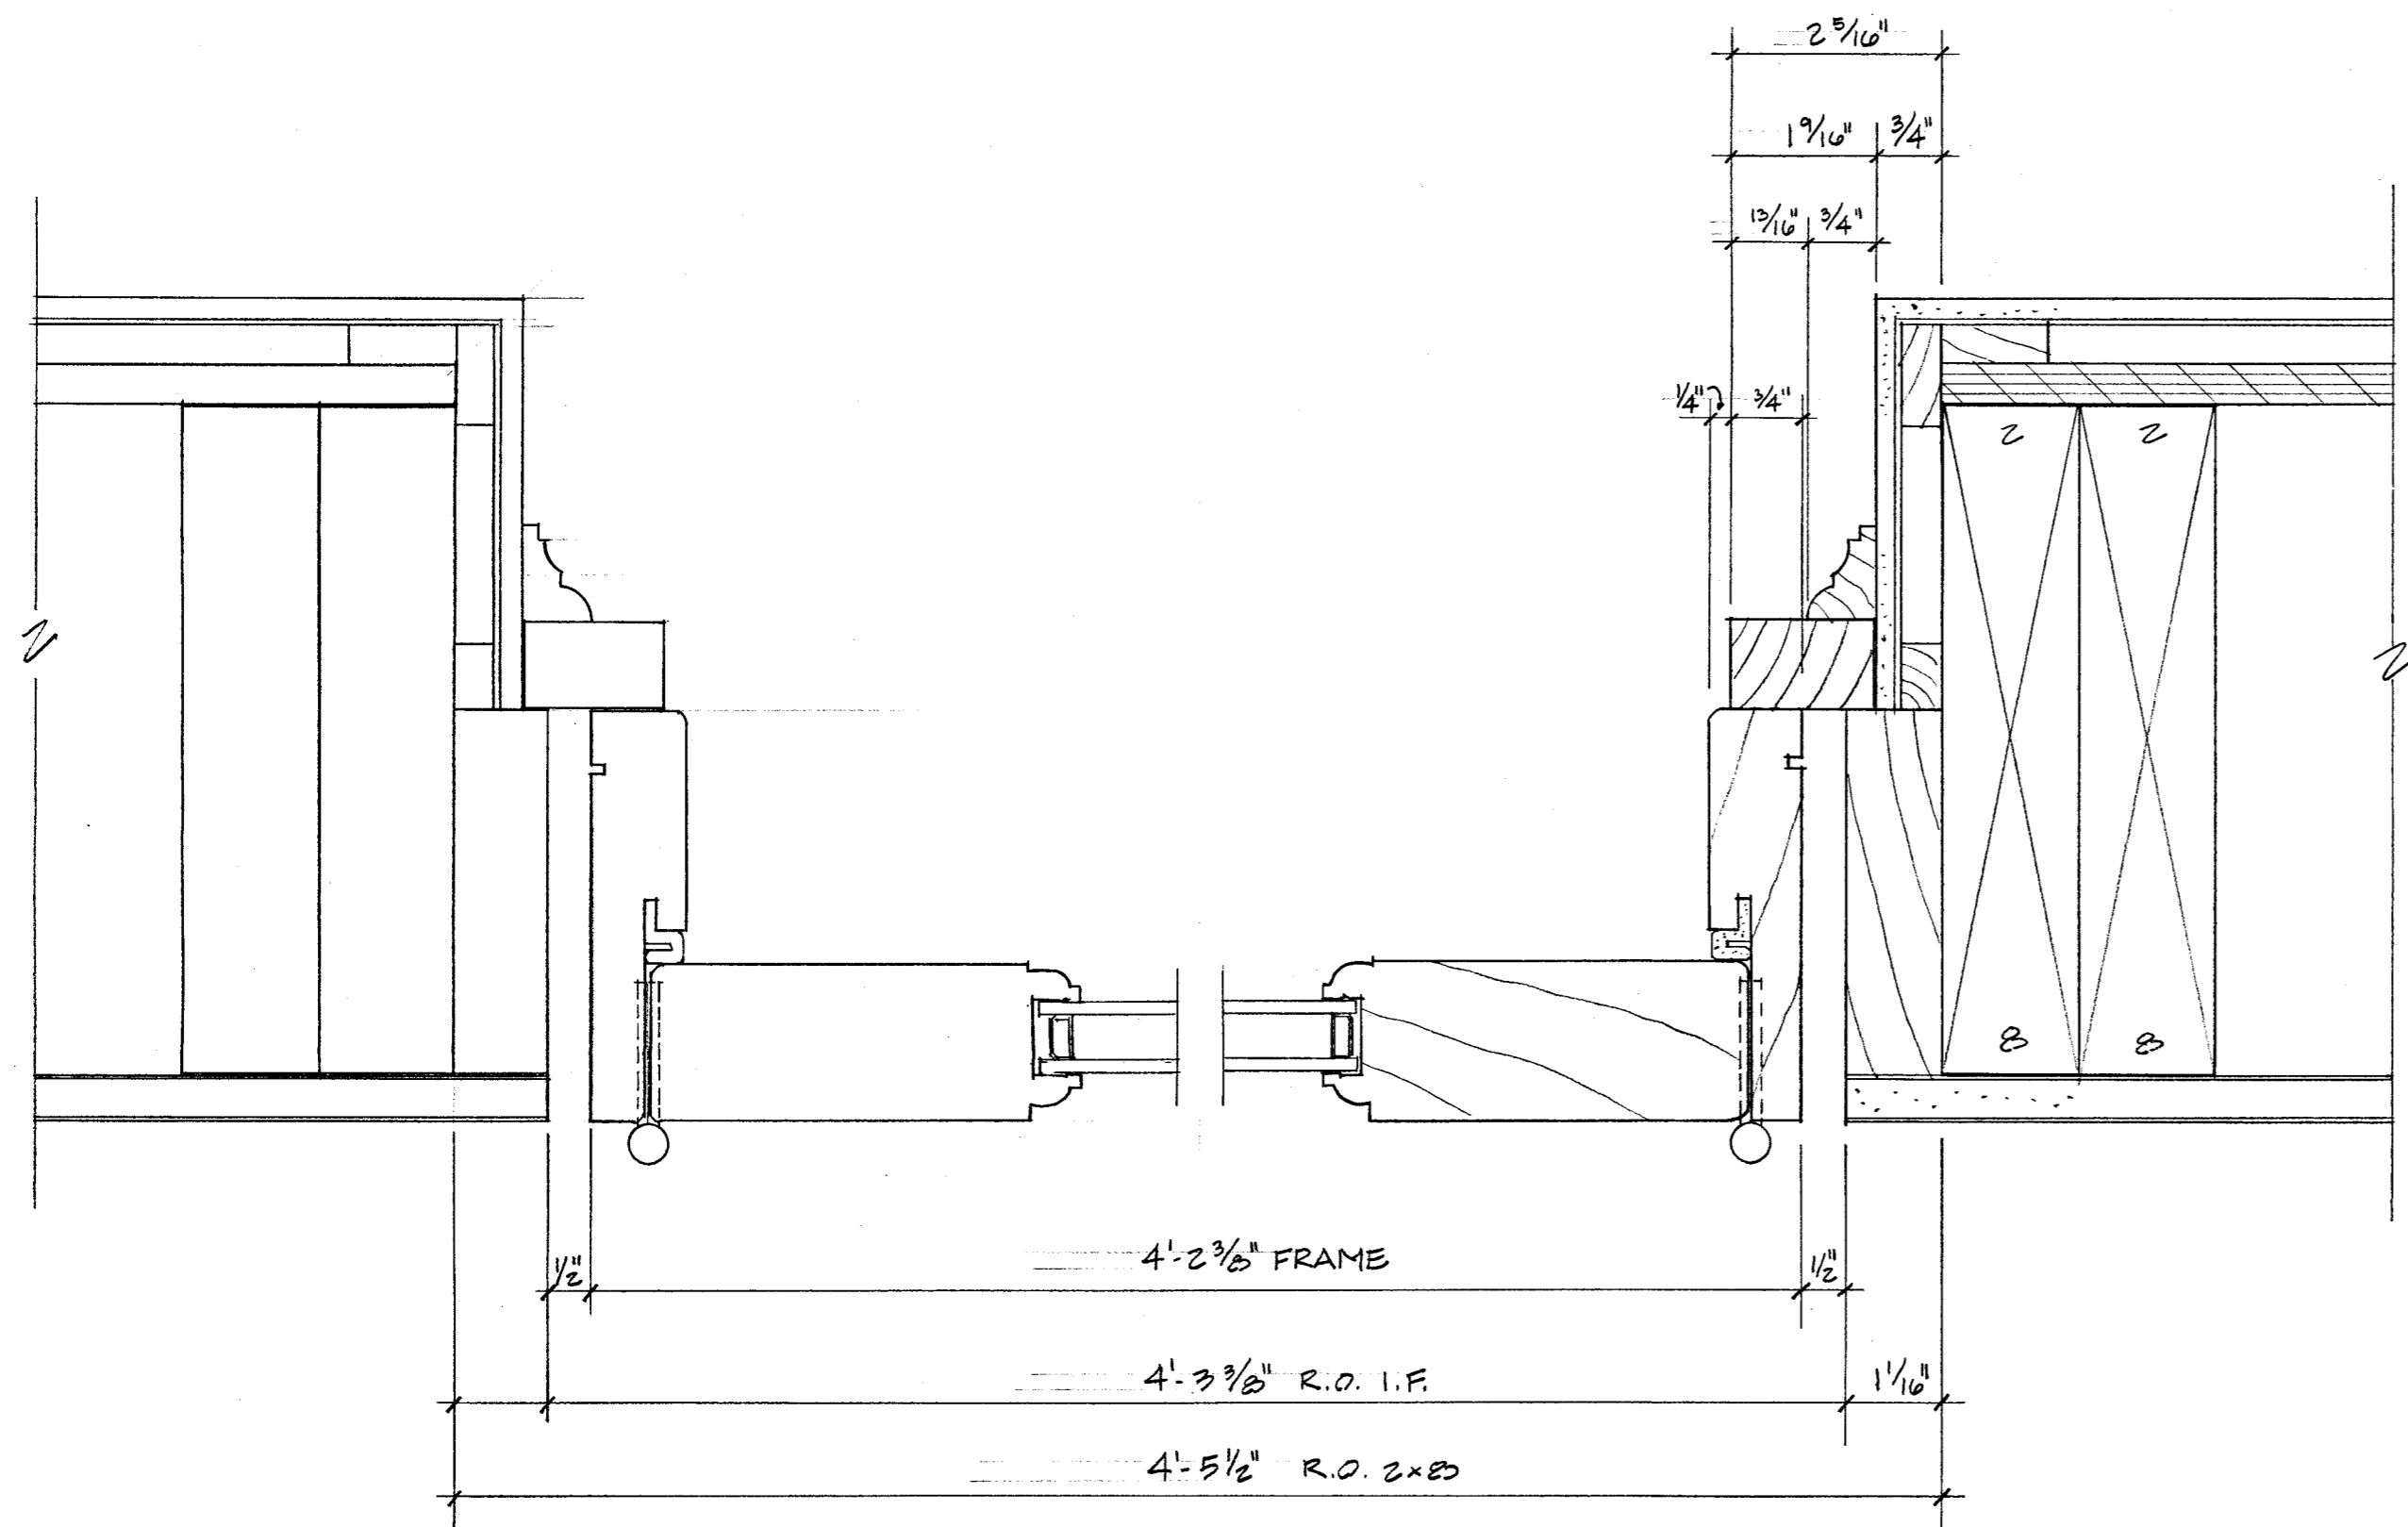

2 2, 5, 6 DOOR JAMBS
 A20 6" = 1'-0"

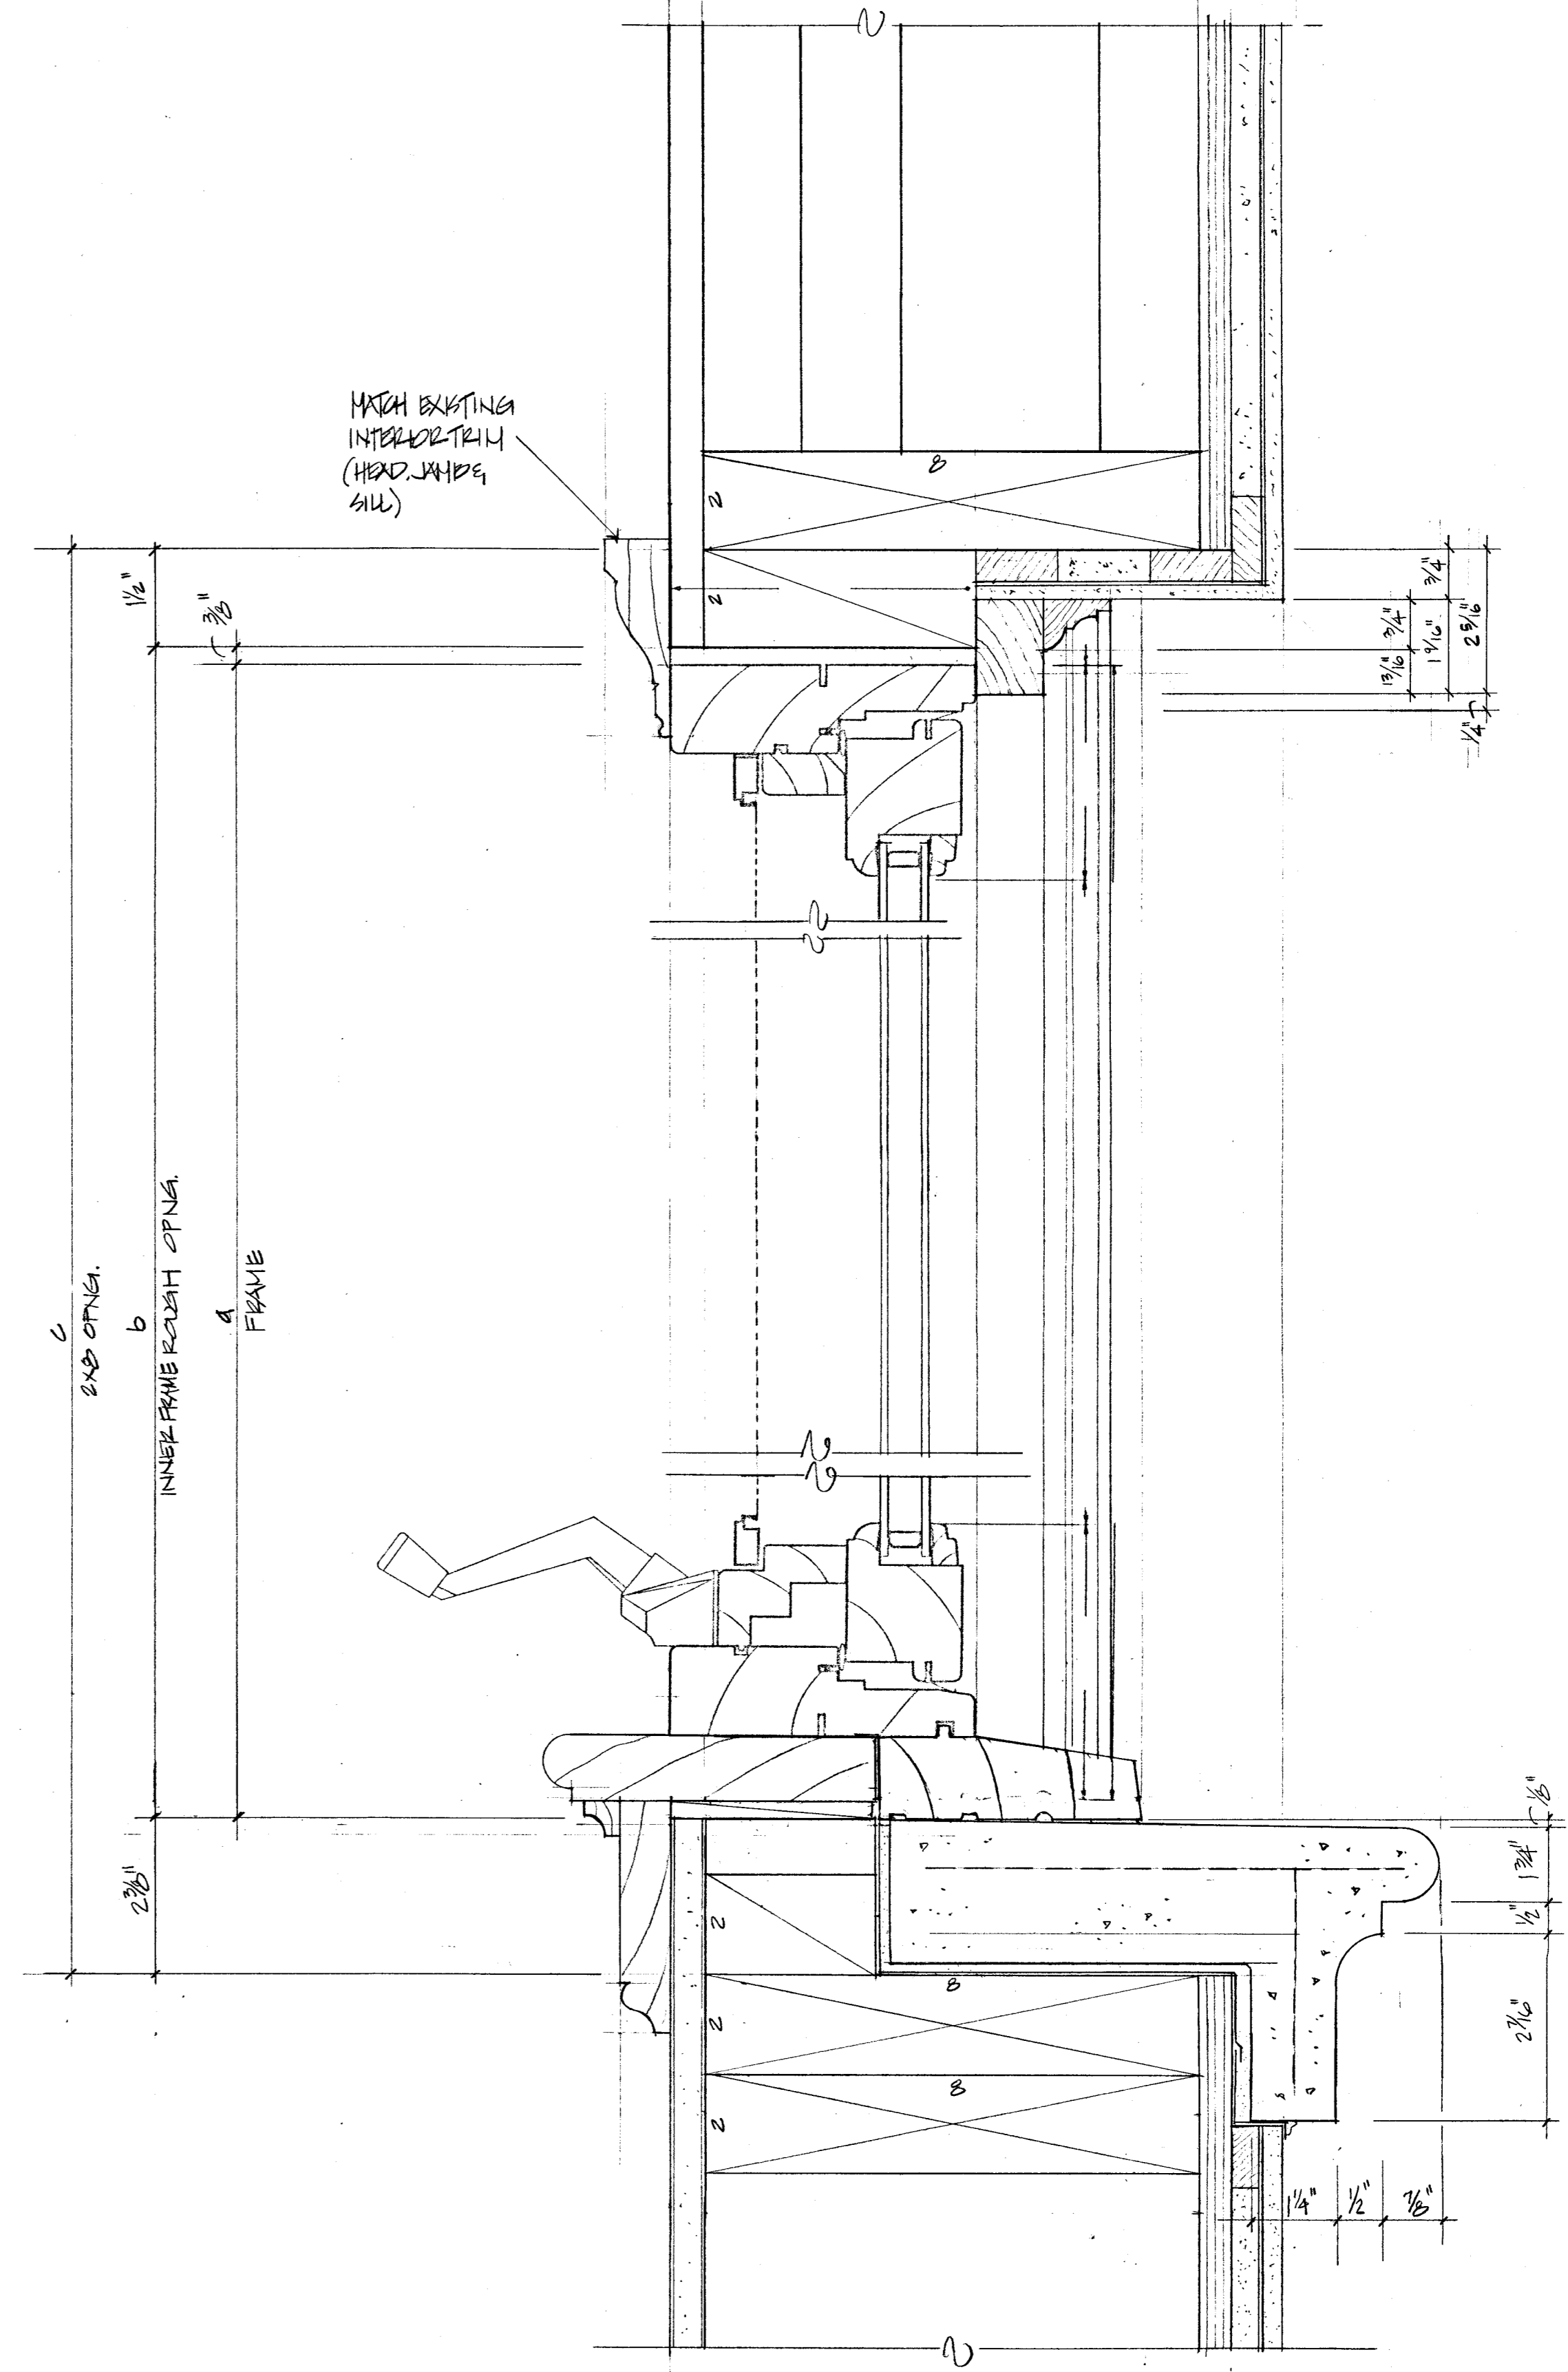

3 A & G WINDOW HEAD & SILL
 A20 6" = 1'-0"

Tucker & Matto
 Design And Engineering
 36 Grassy Plain St.
 Bethel, Ct. 06801
 203 748-6224 Tel
 203 743-0784 Fax

PROJECT
 KELLY RESIDENCE
 200 STANWICH ROAD
 GREENWICH, CT 06830

ADDITIONS & ALTERATIONS
 DESCRIPTION
 WINDOW/DOOR DETAILS

REVISION DATES
 11-20-91

SCALE 6" = 1'-0"
 PAGE
A20

DOOR SCHEDULE

MARK	DESCRIPTION	FRAME SIZE	ROUGH OPENING	JAMB	SWING	THICKNESS	LITES	NOTES
1	WFDR 2070	2'-9" x 7'-2"	2'-10" x 7'-2"	RHI	4 3/8"		1w 3h/P	
2	WFDR 4080	4'-2" x 8'-2"	4'-3" x 8'-2"	LHI			1w 5h	
3	WFDR 5070	5'-2" x 7'-2"	5'-3" x 7'-2"	RHI			1w 4h	
-	TRANSOM							
4	WFDR 5070	S.A. 3		LHI			1w 4h	
-	TRANSOM							
5	WFDR 4080	S.A. 2		LHI			1w 5h	
6	WFDR 4080	S.A. 2		RHI			1w 5h	
7	WFDR 4060	4'-2" x 10'-0"	4'-3" x 10'-0"	LHI			1w 3h/P	
8	WFDR 4060	S.A. 7		RHI			1w 3h/P	
9	WFDR 204020-70		9'-5" x 7'-2"	LHI		1 3/8"	1w 3h/P	
10	WFDR 204020-70	S.A. 9		RHI		1 3/8"	1w 3h/P	

WINDOW SCHEDULE

MARK	DESCRIPTION	UNIT #	FRAME	ROUGH OPENING	JAMB	CASING	GLAZING	FINISH	LITES	GLASS	SCREENS	R.O.D. 2x6	NOTES
A	FRENCH CASEMASTER		4-1/4"	4'-2 1/2" x 6'-0 3/16"	4 3/8"	NONE	ADL W/EP	WOOD PRIMED	1w x 4h	13 1/4" x 15 1/4"	YES	4'-5 1/2" x 6'-4 1/16"	1/2" MAGNUM SILL
B	CASEMASTER			2'-0 3/4" x 6'-5"	T&D				1w x 4h		YES		
B	TRANSOM ABOVE/CASEMENTIT			2'-0 3/4" x 1'-9 1/16"	T&D		1.G.	"	1w x 1h		YES		
C	DIRECT GLAZE			2'-0 3/4" x 6'-5"	T&D		ADL W/EP	"			NO		
C	TRANSOM ABOVE/DIRECT GL.			2'-0 3/4" x 1'-9 1/16"	T&D		1.G.	"			NO		
D	CASEMENTS 3 WIDE		INCL. 240 3W	6'-1" x 6'-0 7/16"			ADL W/EP	"	1w x 3h	15 1/2" x 17 1/2"	YES	6'-4" x 5'-4 5/16"	MAXIMUM SILL
E	EXTING WINDOW NEW LOCATION											NA	
G	FRENCH CASEMASTER		4-1/4"	4'-2 1/2" x 4'-8 3/16"	4 3/8"	NONE	ADL W/EP	"	1w x 3h	13 1/4" x 15 1/4"	YES	4'-5 1/2" x 5'-0 1/16"	1/2" MAGNUM SILL
H	EXT. WINDOW NEW LOCATION											NA	
J	ROOF WINDOWS												
K	"												
L	EXT. WINDOW NEW LOCATION												
M	"												
N	FRENCH CASEMASTER		WFCH 4070H	3'-8" x 3'-0 7/16"	4 3/8"	NONE	ADL W/EP	"	1w x 2h		YES		
P	ROOF WINDOWS	4-2744SR		3'-1 3/8" x 5'-0"									PELLA SUNROOM 4 UNITS WIDE
B	TRANSOM / W/SASH			5'-1 1/8" x 1'-9 1/16"	5'-3 3/8" x T&D	4 3/8"		1.G.	1w x 1h		NO		FIXED
T	TRANSOM / W/SASH		S.A. 3	5'-3 3/8" x T&D	4 3/8"		1.G.	"	1w x 1h		NO		FIXED

FINISH SCHEDULE

NO.	ROOM									

Tucker & Matto
Design And Engineering

36 Grassy Plain St.
Bethel, CT 06801
203 748-6224 Tel
203 743-0784 Fax


PROJECT
KELLY RESIDENCE
240 STANNICH RD
GREENWICH CT
ADDITIONS & ALTERATIONS

DESCRIPTION
SCHEDULE W, D & F

REVISION DATES
11-20-91


SCALE NONE
PAGE

A21

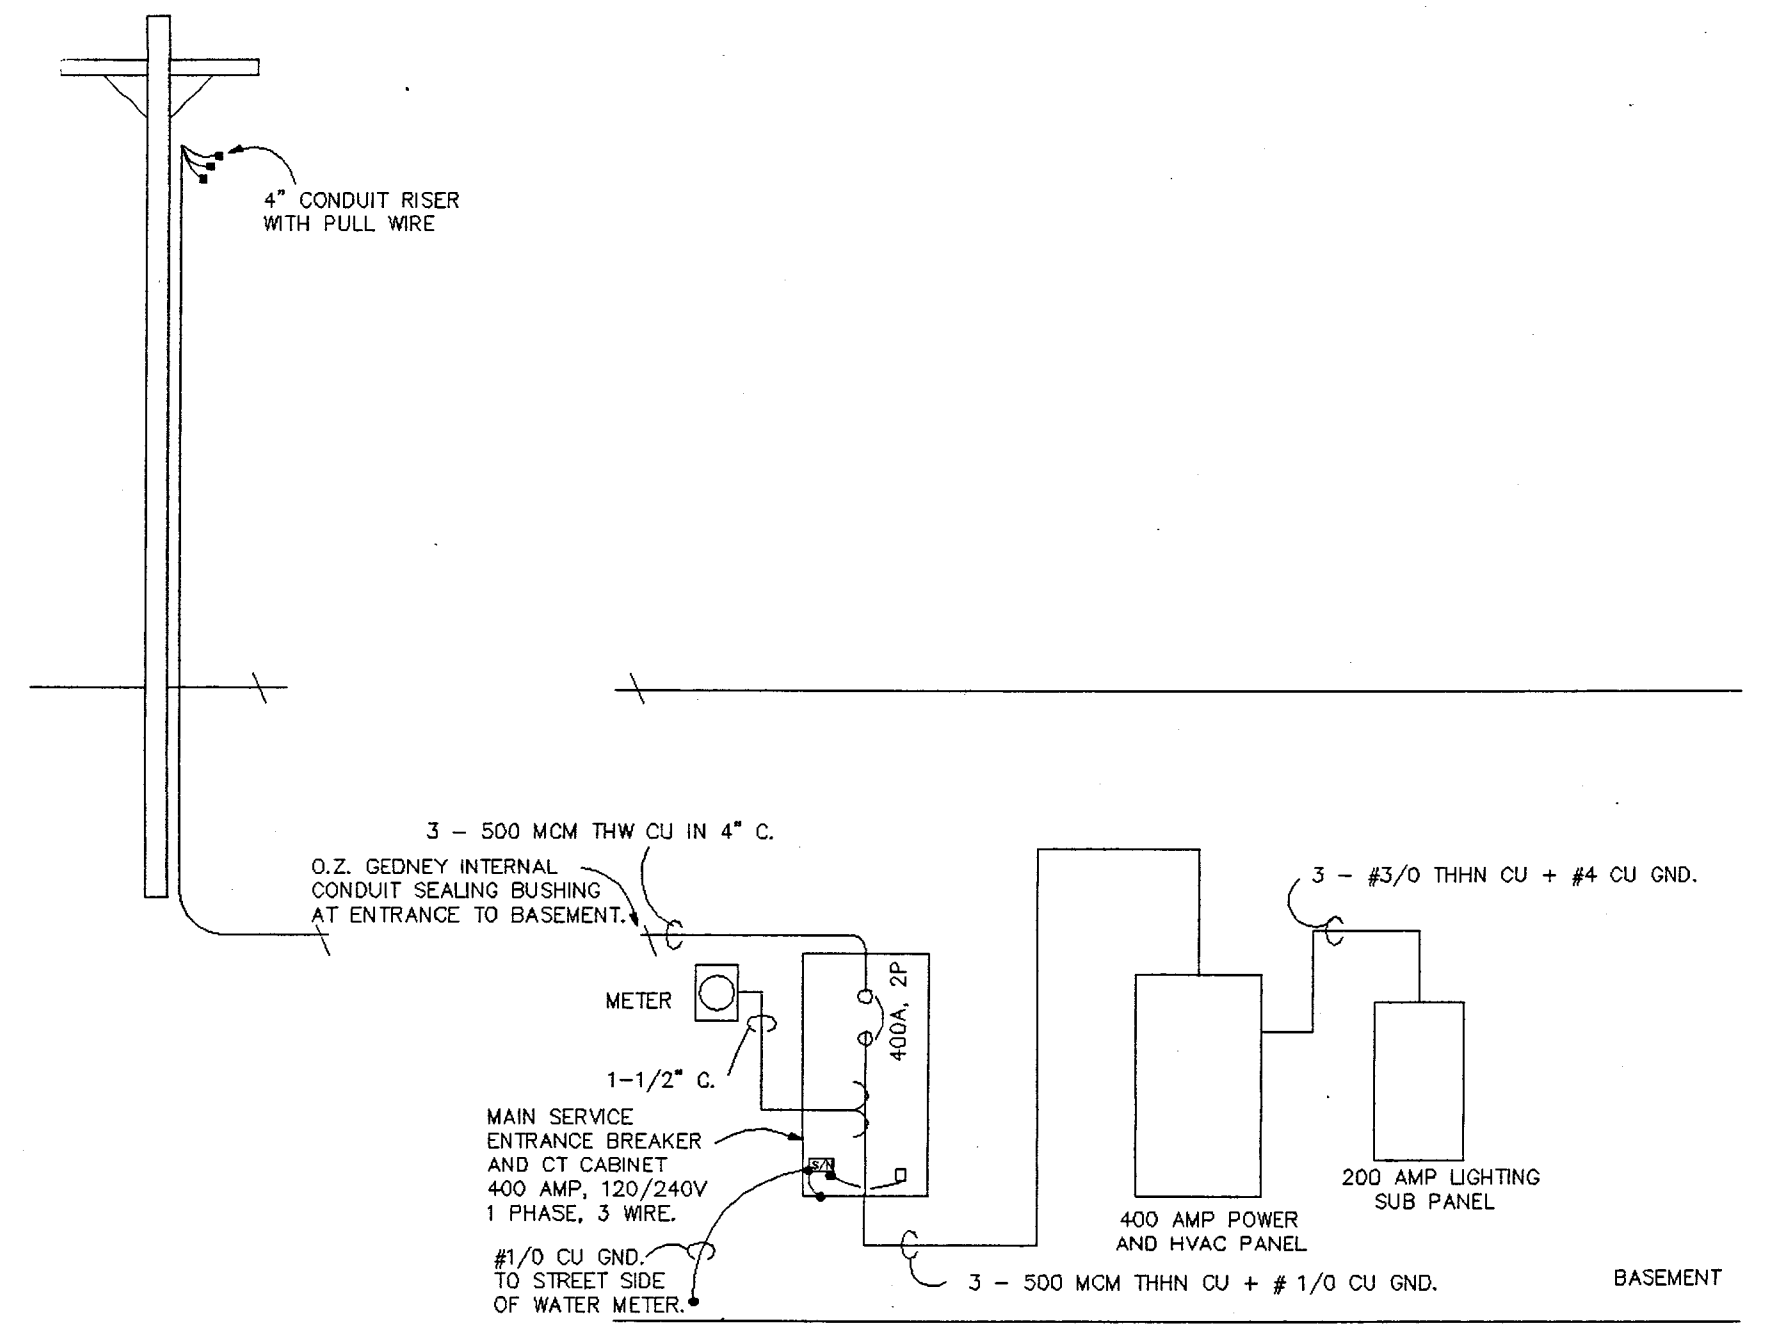

POWER RISER DIAGRAM

NO SCALE

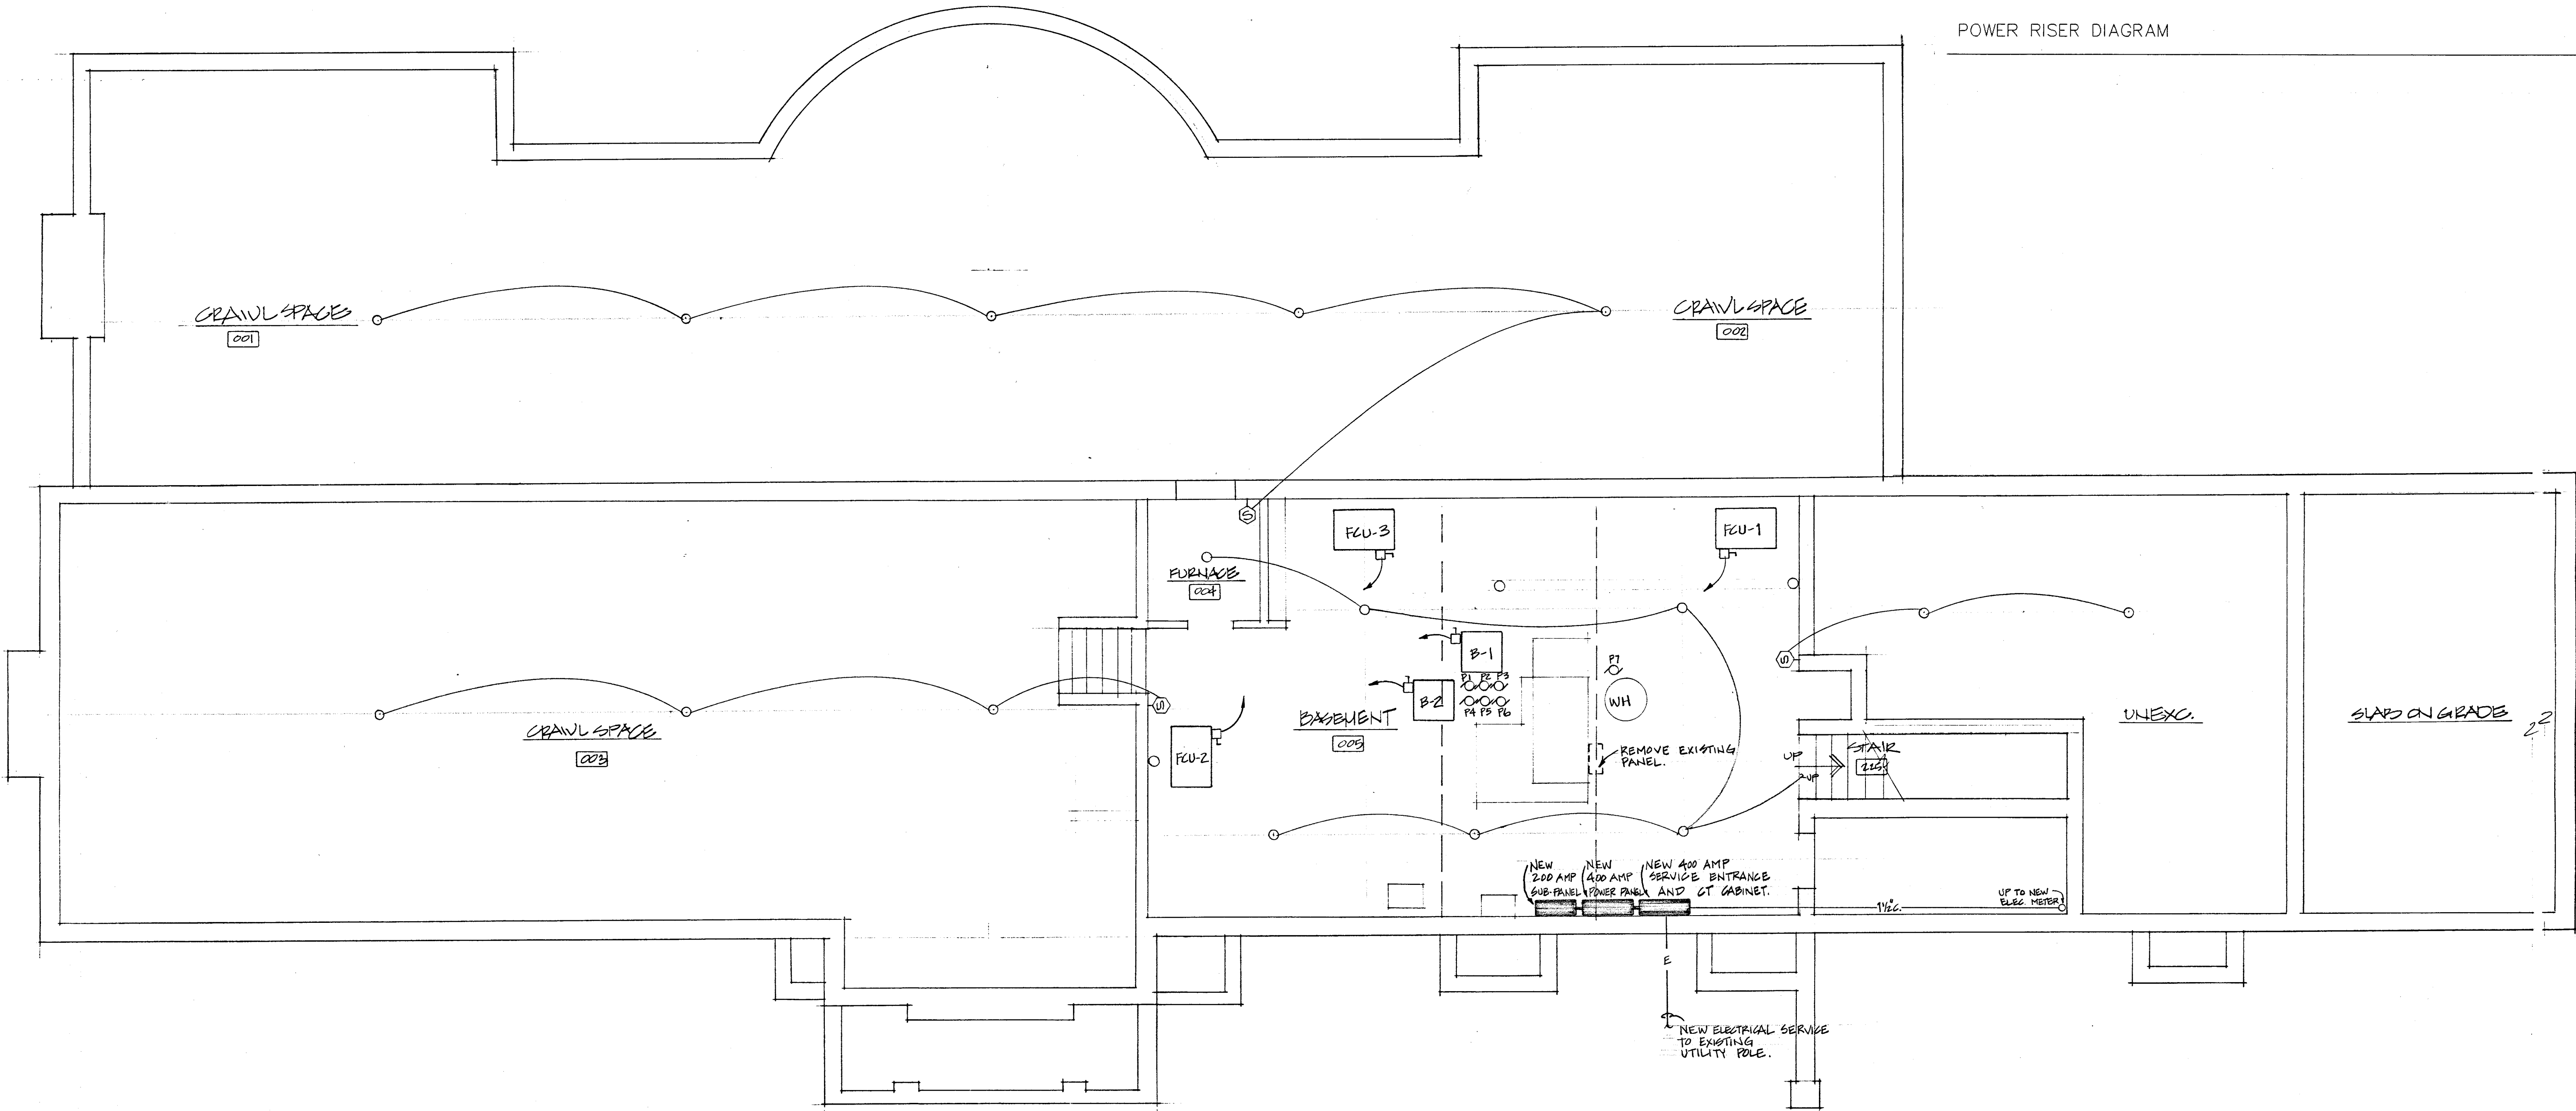

Tucker & Matto
 Design And Engineering
 36 Grassy Plain St.
 Bethel, Ct. 06801
 203 748-6224 Tel
 203 743-0784 Fax


PROJECT
 KELLY RESIDENCE
 200 Stanwich Road
 Greenwich, Ct. 06830

Additions & Alterations

DESCRIPTION
 BASEMENT PLAN/ELEC

REVISION DATES
 10/22/11

SCALE
 PAGE
E-1

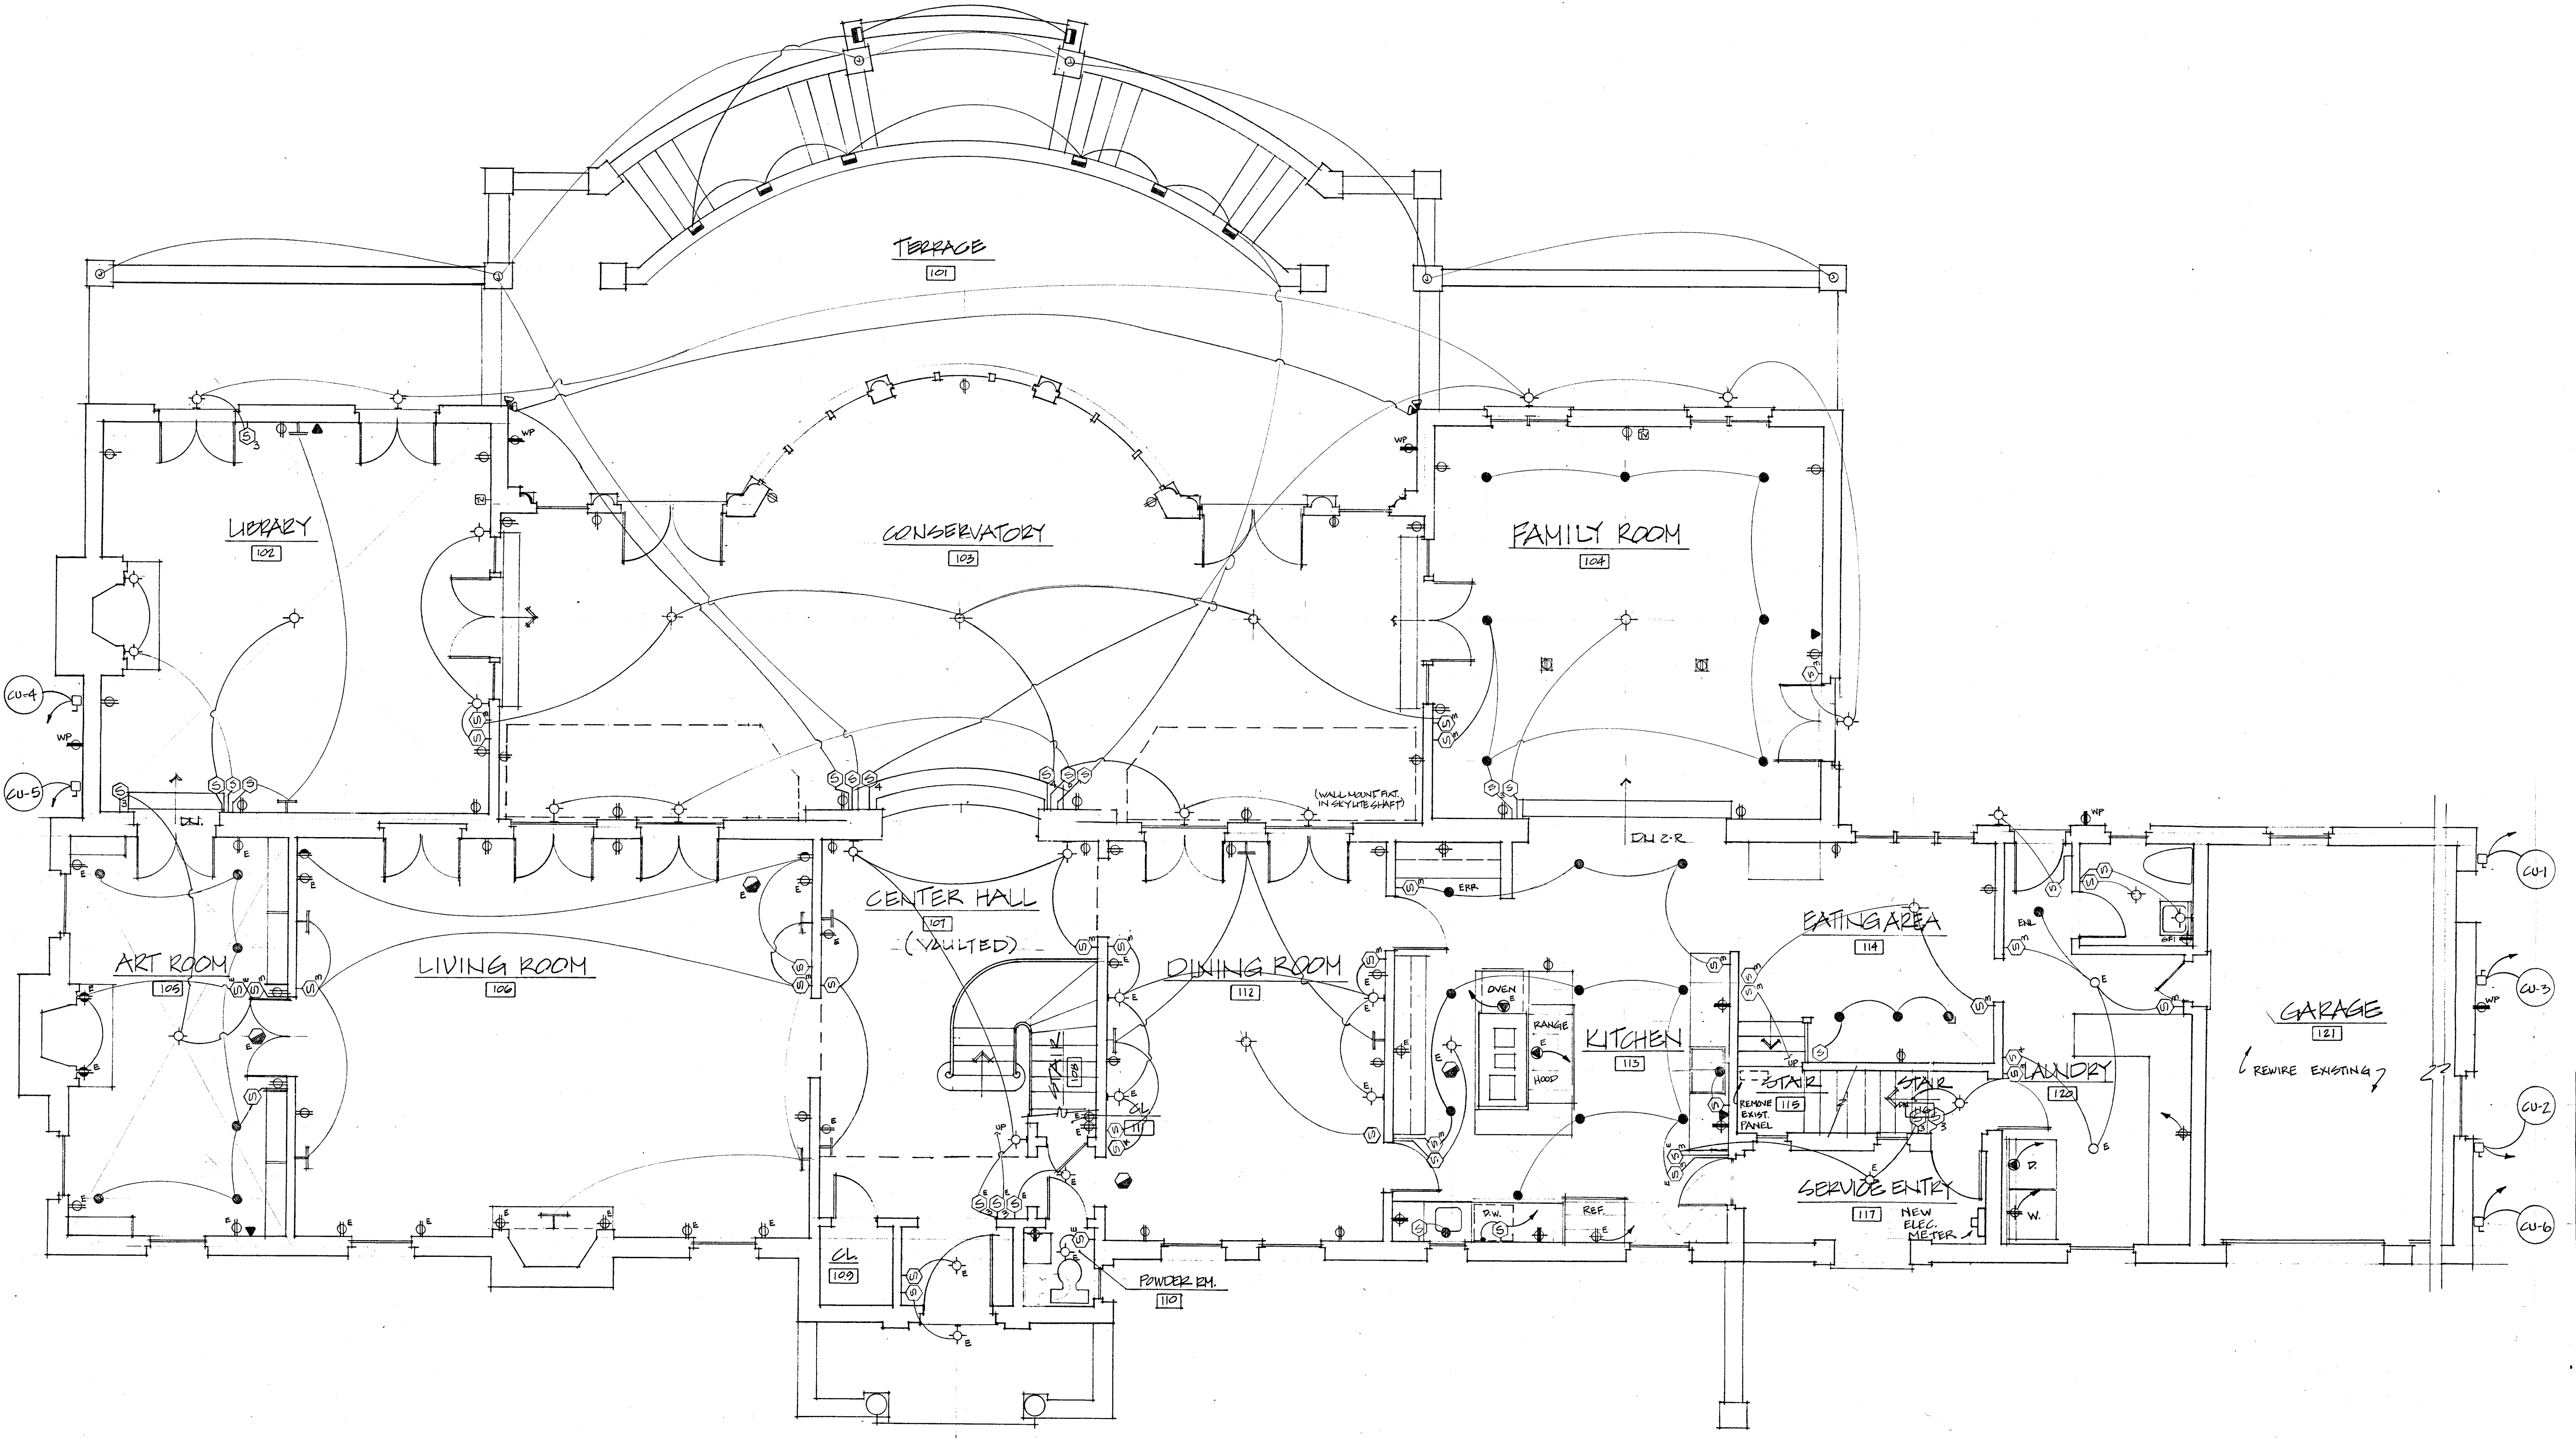

Tucker & Matto
 Design And Engineering
 36 Grassy Plain St.
 Bethel, Ct. 06801
 203 748-6224 Tel
 203 743-0784 Fax

PROJECT
 KELLY RESIDENCE
 200 Stanwich Road
 Greenwich, Ct. 06830

Additions & Alterations

DESCRIPTION
 1ST FLOOR PLAN/ELEC


REVISION DATES
 10/22/11

SCALE 1/4" = 1'-0"

PAGE
E-2

ELECTRICAL SYMBOL LIST

- Ⓢ SINGLE POLE SWITCH
- Ⓢ₃ THREE-WAY SWITCH
- Ⓢ₄ FOUR-WAY SWITCH
- Ⓢ_J DOOR JAMB SWITCH
- Ⓢ_D DUPLEX RECEPTACLE
- Ⓢ_{GF} GROUND FAULT RECEPTACLE
- Ⓢ_{CH} DUPLEX RECEPTACLE AT COUNTER HEIGHT
- Ⓢ_{SD} SWITCHED DUPLEX RECEPTACLE
- Ⓢ_{FM} FLOOR MOUNT DUPLEX RECEPTACLE
- Ⓢ_S SPECIAL RECEPTACLE
- ▼ TELEPHONE OUTLET
- Ⓢ_T TV OUTLET
- Ⓢ_{OJ} OUTDOOR JUNCTION BOX
- RECESSED CEILING LIGHTING FIXTURE
- ▭ RECESSED WALKWAY LIGHT
- Ⓢ_F FLOOD LIGHT
- Ⓢ_{RA} RECESSED ADJUSTABLE WALLWASHER
- SURFACE MOUNT PORCELAIN FIXTURE
- Ⓢ_{SL} SURFACE MOUNT LIGHT FIXTURE
- Ⓢ_{SC} WALL SCENCE
- Ⓢ_{PL} PICTURE LIGHT
- WP WEATHERPROOF
- HOME RUN TO PANEL
- Ⓢ_{NF} NON-FUSED DISCONNECT SWITCH
- Ⓢ_M MOTOR
- Ⓢ_{SD} SMOKE DETECTOR
- E EXISTING DEVICE TO BE REPLACED WITH NEW
- ENL EXISTING AT NEW LOCATION
- ERR EXISTING TO BE REMOVED AND RELOCATED

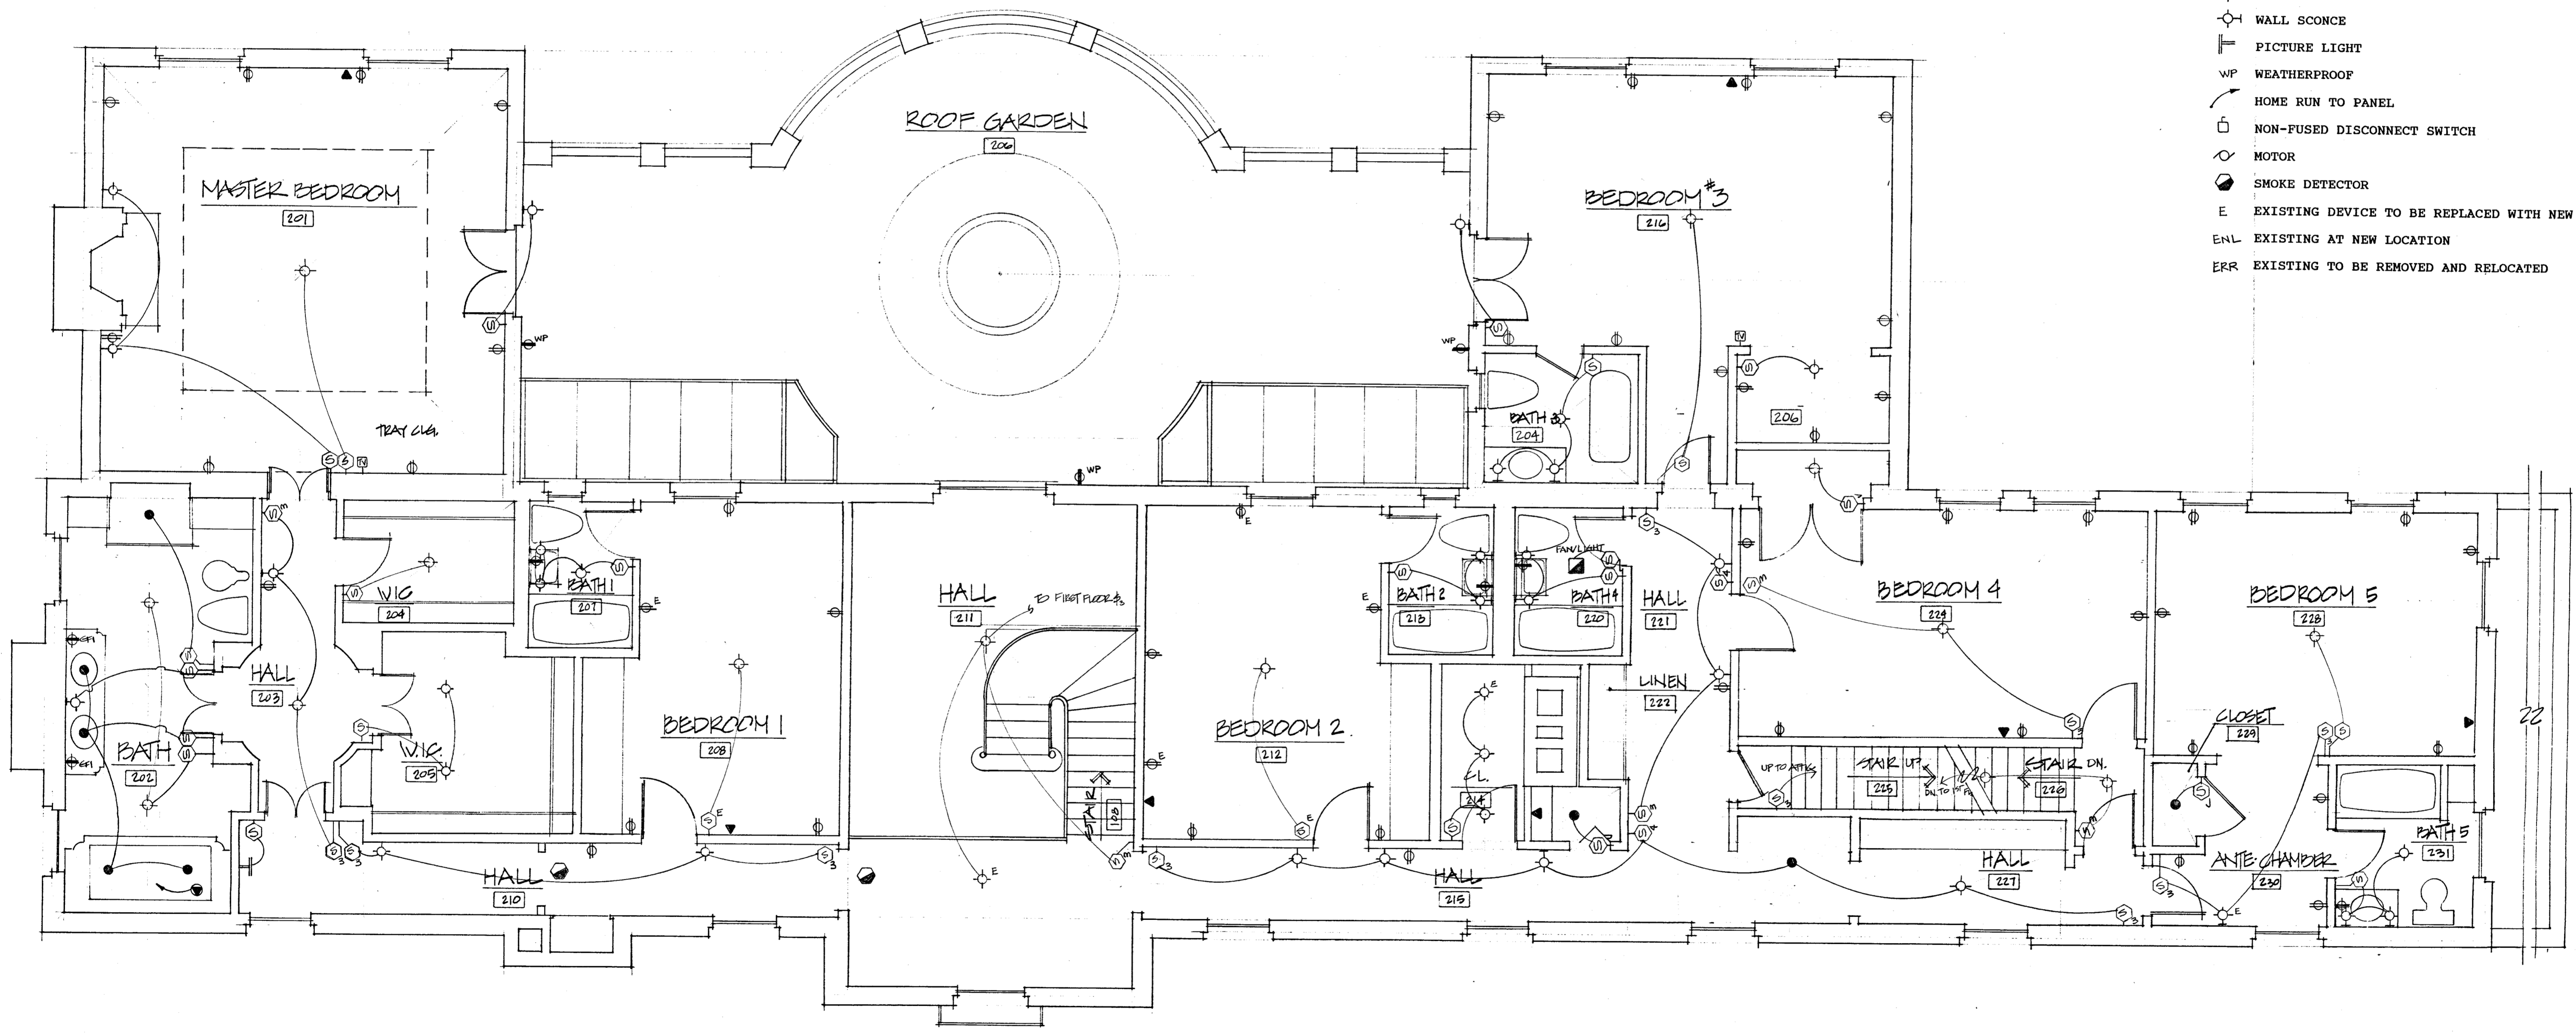


Tucker & Matto
 Design And Engineering
 36 Grassy Plain St.
 Bethel, Ct. 06801
 203 748-6224 Tel
 203 743-0784 Fax

PROJECT
 KELLY RESIDENCE
 200 Stanwich Road
 Greenwich, Ct. 06830
 Additions & Alterations

DESCRIPTION
 2ND FLOOR PLAN/ELEC

REVISION DATES
 10/22/91

SCALE 1/4" = 1'-0"
 PAGE **IE-3**

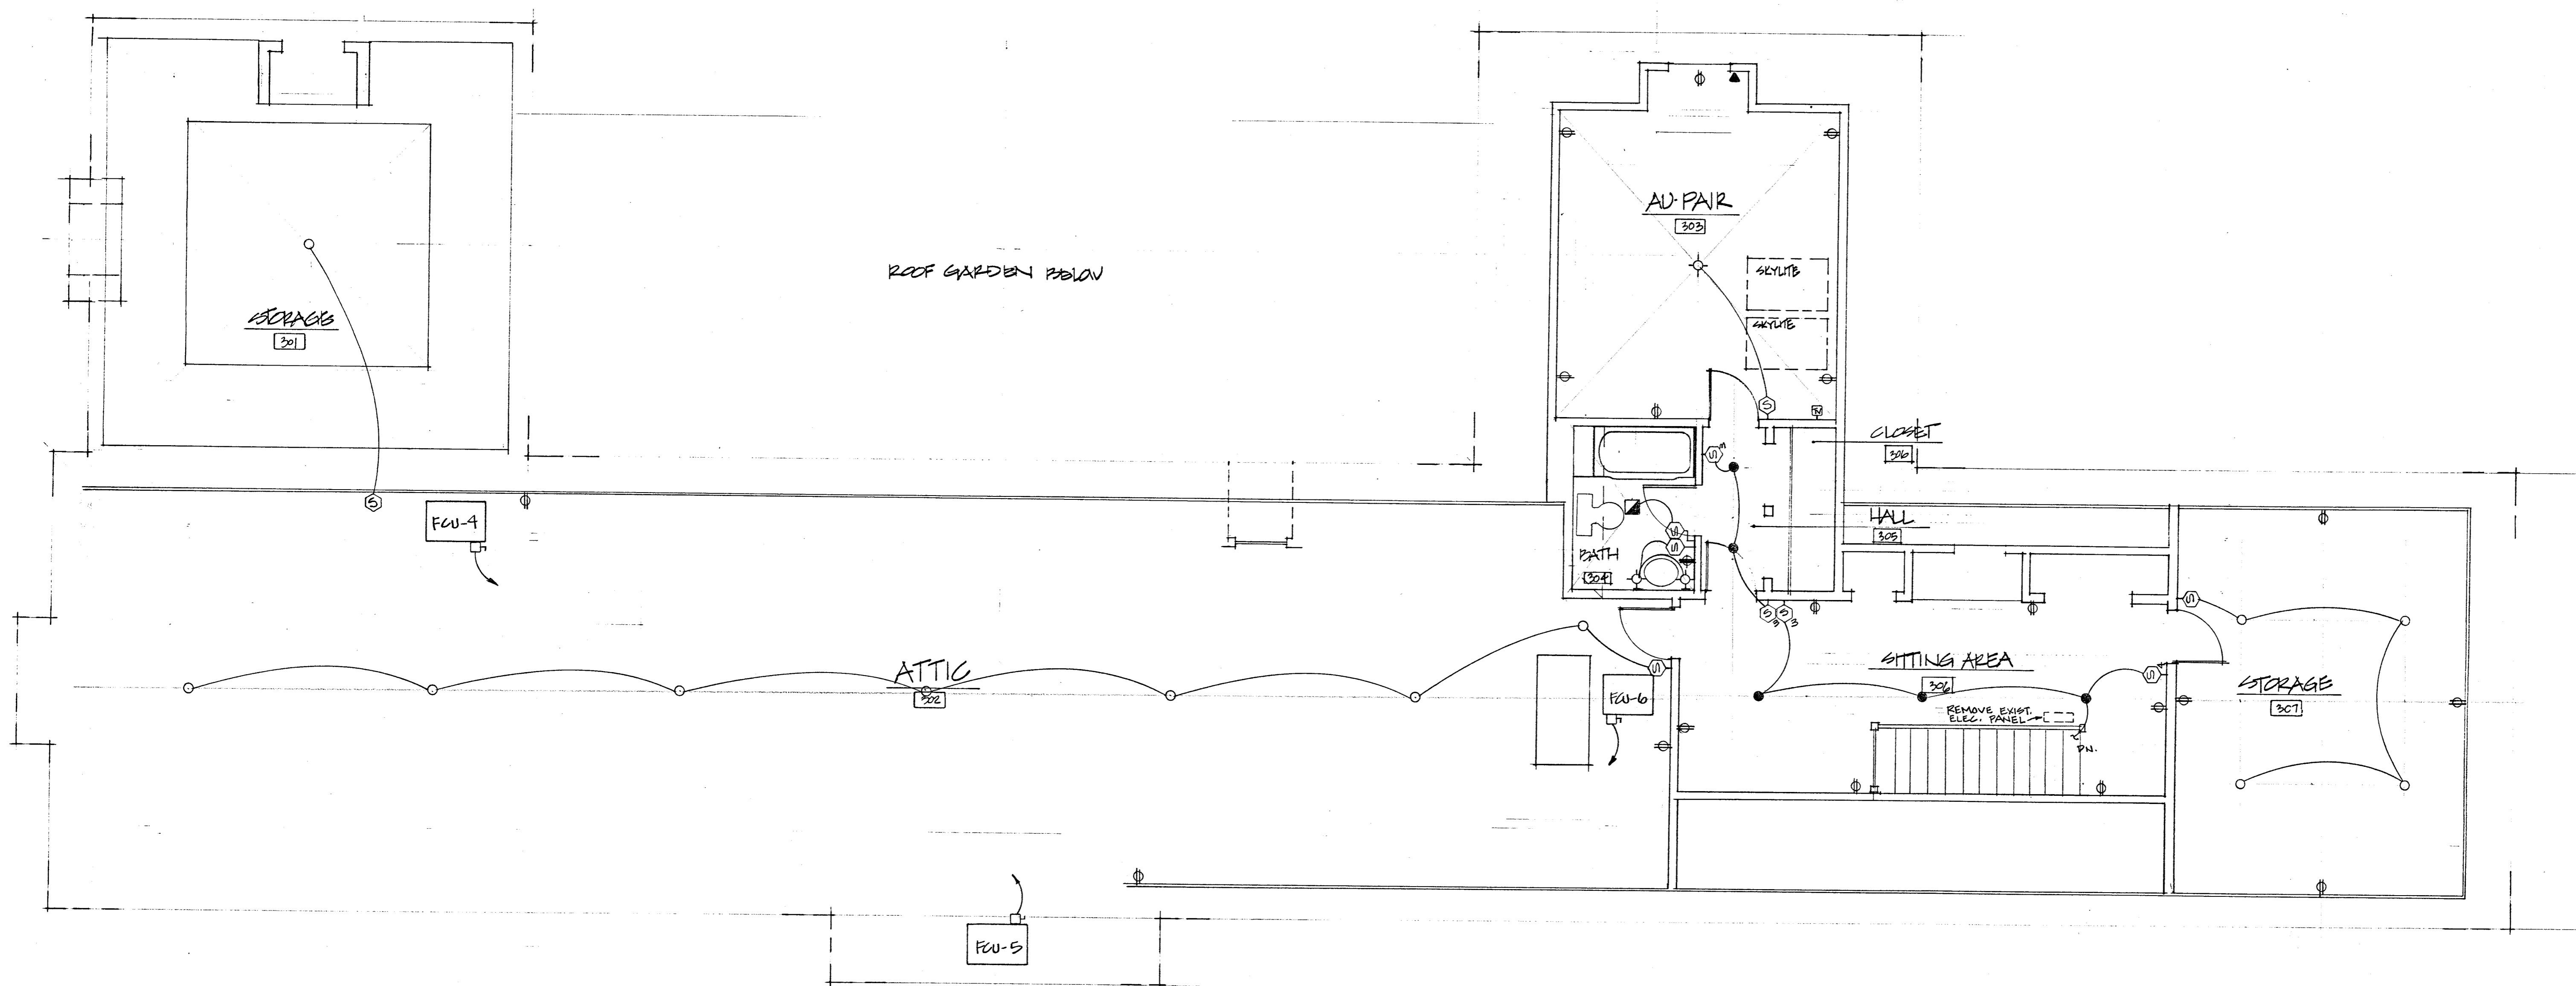

Tucker & Matto
Design And Engineering

36 Crassy Plain St.
Bethel, Ct. 06801
203 748-6224 Tel
203 743-0784 Fax

PROJECT
KELLY RESIDENCE
200 Stanwich Road
Greenwich, Ct. 06830
Additions & Alterations


DESCRIPTION
ATTIC PLAN/ELEV.

REVISION DATES
10/22/11

SCALE
PAGE

E-4

- NOTES:
1. FIELD FABRICATE HEAVY GAGE GALV. STEEL RETURN AIR PLENUM ASSEMBLY COMPLETELY LINED WITH 1" RIGID FIBERGLASS DUCTBOARD AND INSTALL AT BOTTOM OF VERTICAL FAN COIL UNIT.
 2. PROVIDE SMOKE DETECTOR IN DISCHARGE DUCT TO SHUT DOWN FAN IN FCU-3

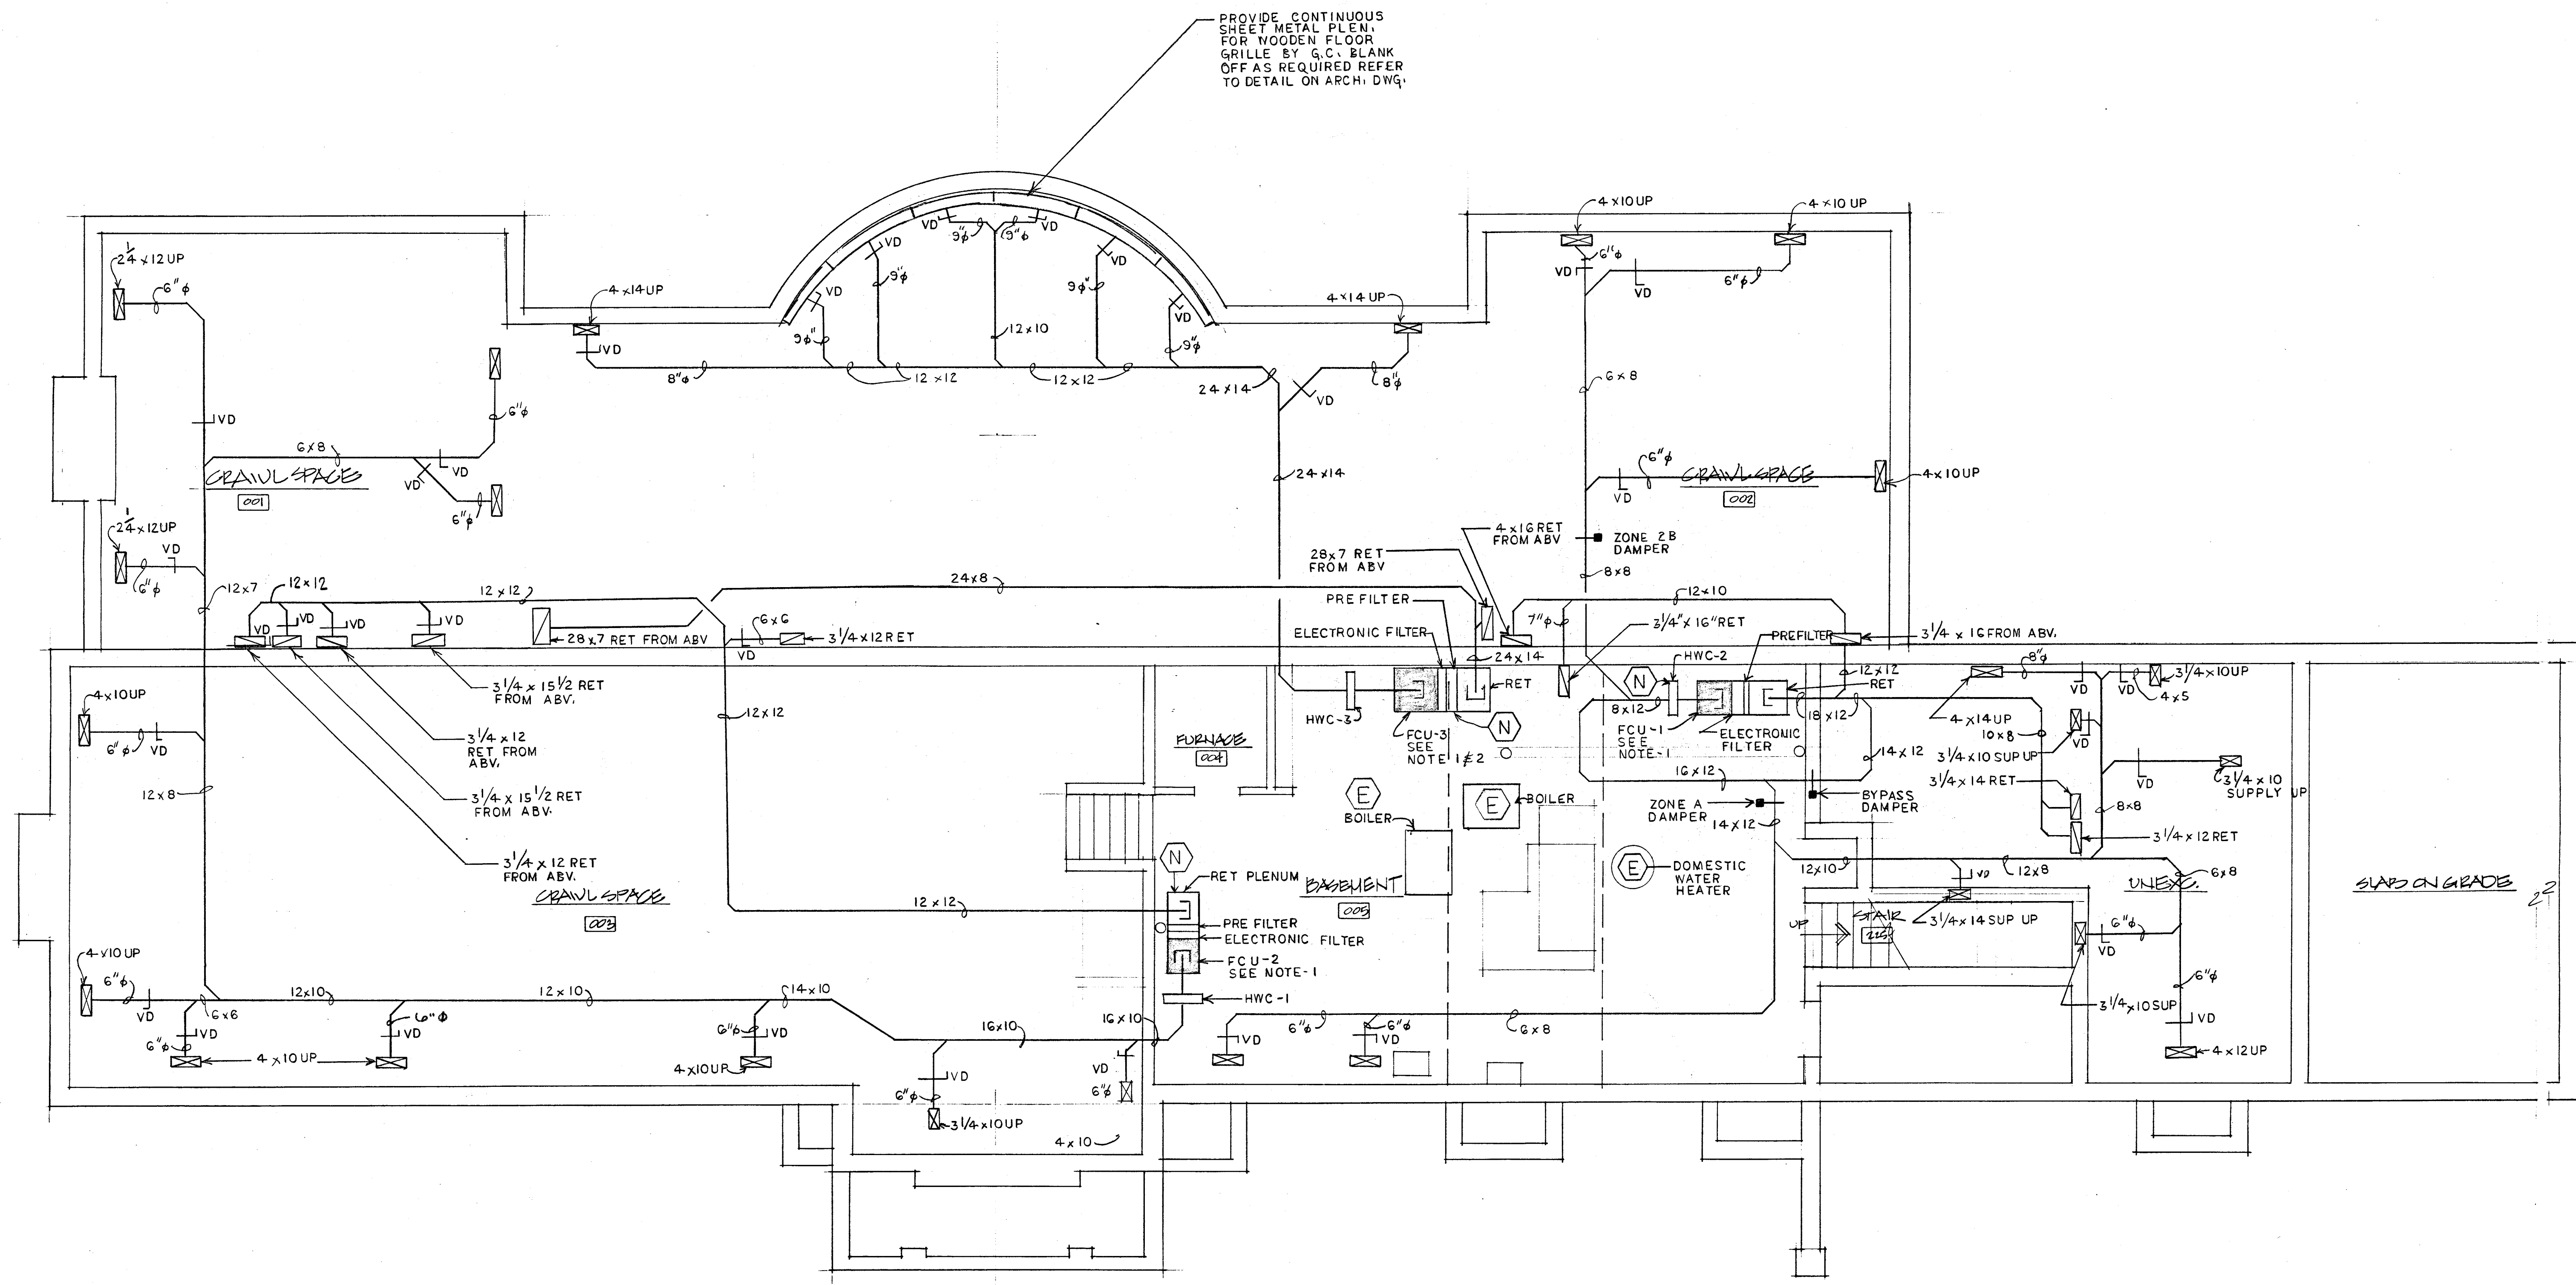

Tucker & Matto
 Design And Engineering
 36 Grassy Plain St.
 Bethel, Ct. 06801
 203 748-6224 Tel
 203 743-0784 Fax

PROJECT
 KELLY RESIDENCE
 200 Stanwich Road
 Greenwich, Ct. 06830


Additions & Alterations

DESCRIPTION


REVISION DATES
 9-4-91

SCALE 1/4" = 1'-0"

PAGE
H-1

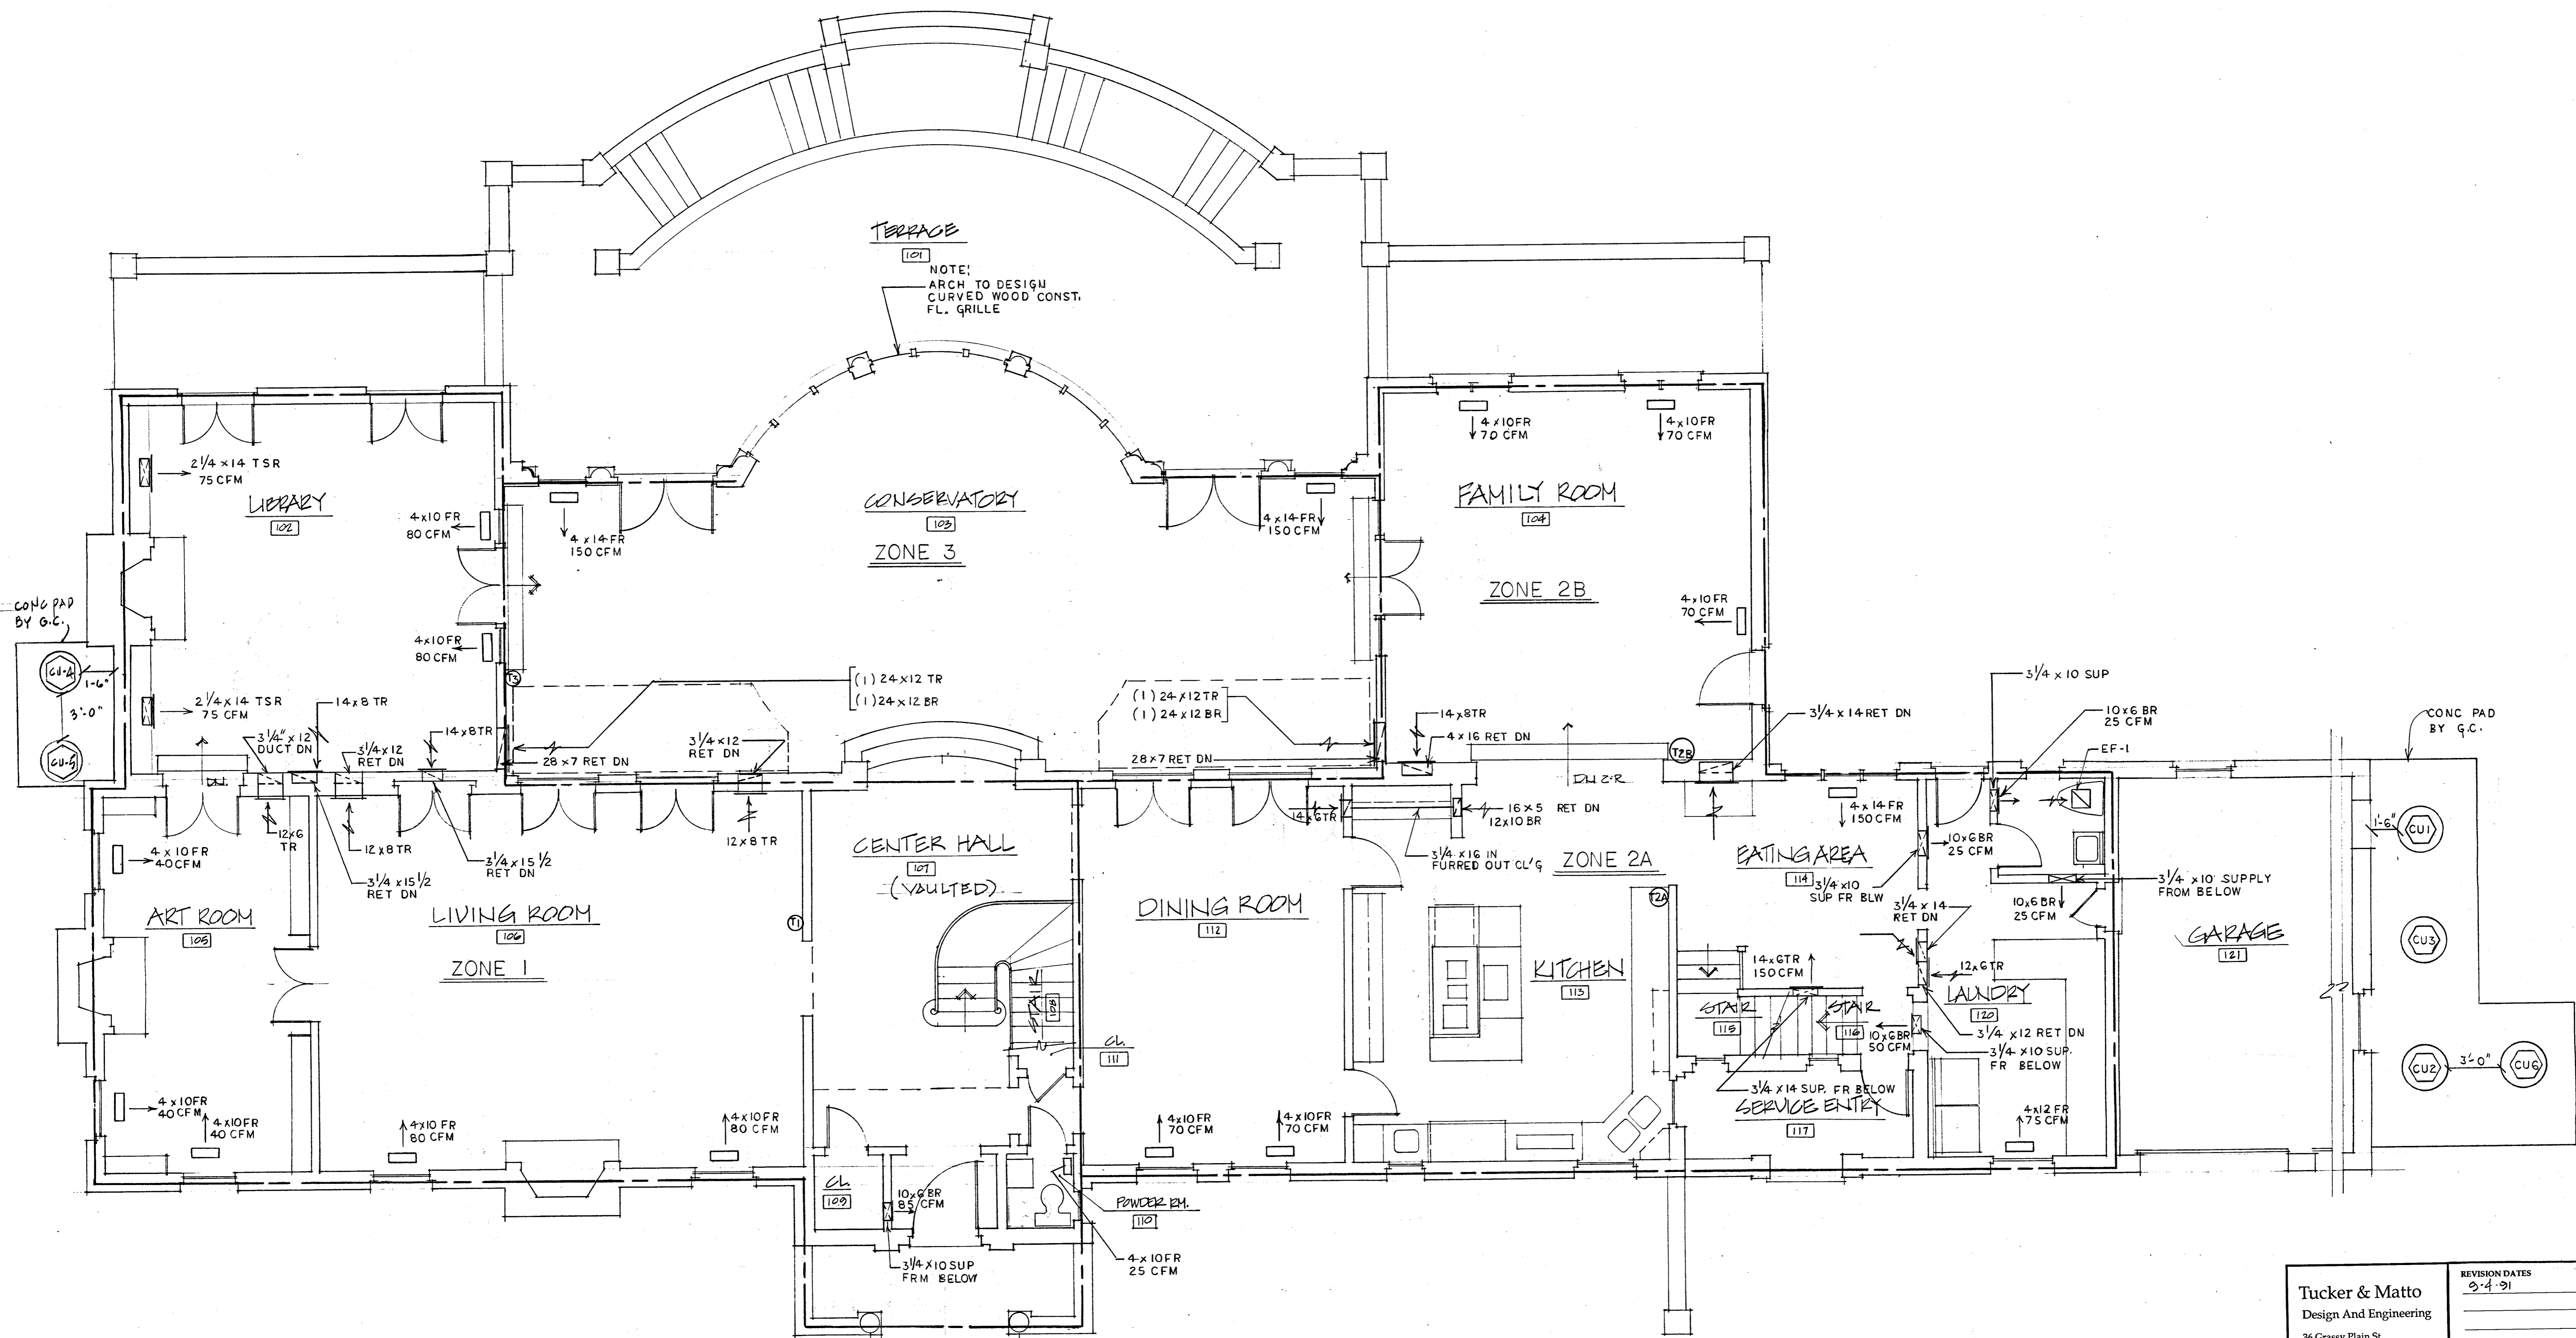

Tucker & Matto Design And Engineering 36 Grassy Plain St. Bethel, Ct. 06801 203 748-6234 Tel 203 743-0784 Fax	REVISION DATES 9-4-91
	PROJECT KELLY RESIDENCE 200 Stanwich Road Greenwich, Ct. 06830 Additions & Alterations
DESCRIPTION 1ST FLOOR HVAC PLAN	H-2

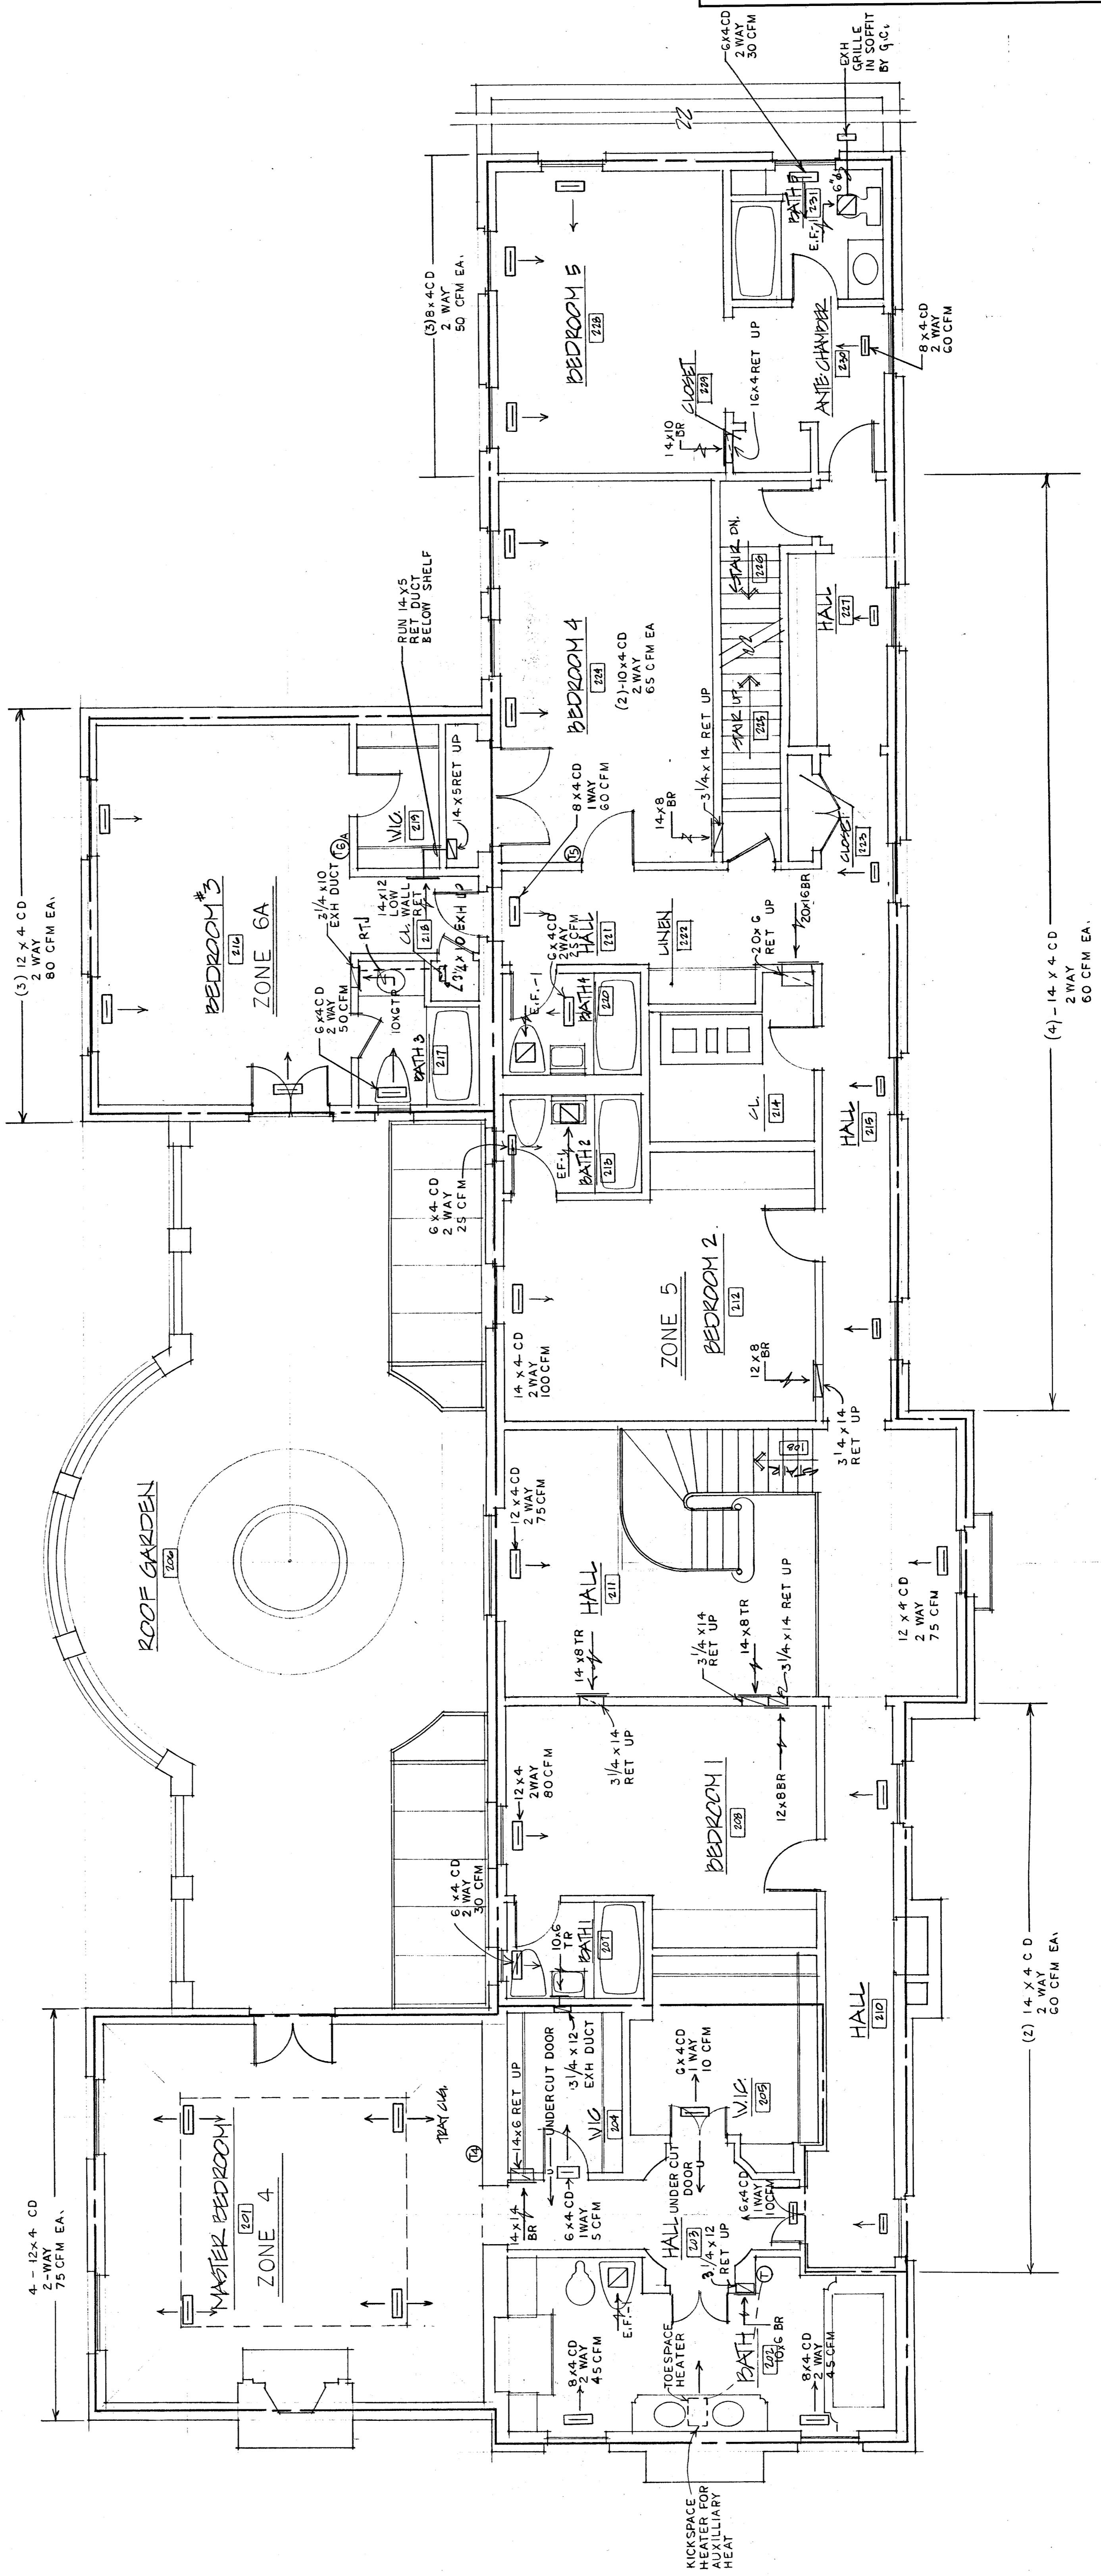

(4) - 14' x 4' CD
 2 WAY
 60 CFM EA.

(2) 14' x 4' CD
 2 WAY
 60 CFM EA.

(5) 12' x 4' CD
 2 WAY
 80 CFM EA.

6x4 CD
 2 WAY
 30 CFM

8' x 4' CD
 2 WAY
 60 CFM

(2) - 10' x 4' CD
 2 WAY
 65 CFM EA

8' x 4' CD
 1 WAY
 60 CFM

(3) 8' x 4' CD
 2 WAY
 50 CFM EA.

14' x 4' CD
 2 WAY
 100 CFM

12' x 4' CD
 2 WAY
 75 CFM

12' x 4' CD
 2 WAY
 80 CFM

4' - 12' x 4' CD
 2 WAY
 75 CFM EA.

6' x 4' CD
 2 WAY
 25 CFM

6' x 4' CD
 2 WAY
 50 CFM

8' x 4' CD
 2 WAY
 45 CFM

8' x 4' CD
 2 WAY
 45 CFM

14' x 1/4' BR

3/4' x 12' EXH DUCT

6' x 4' CD 1 WAY 5 CFM

14' x 1/4' BR

14' x 6' RET UP

UNDERCUT DOOR

3/4' x 12' EXH DUCT

6' x 4' CD 1 WAY 10 CFM

6' x 4' CD 1 WAY 10 CFM

TOESPACE HEATER

3/4' x 12' RET UP

HALL UNDER CUT DOOR

14' x 1/4' BR

14' x 1/4' BR

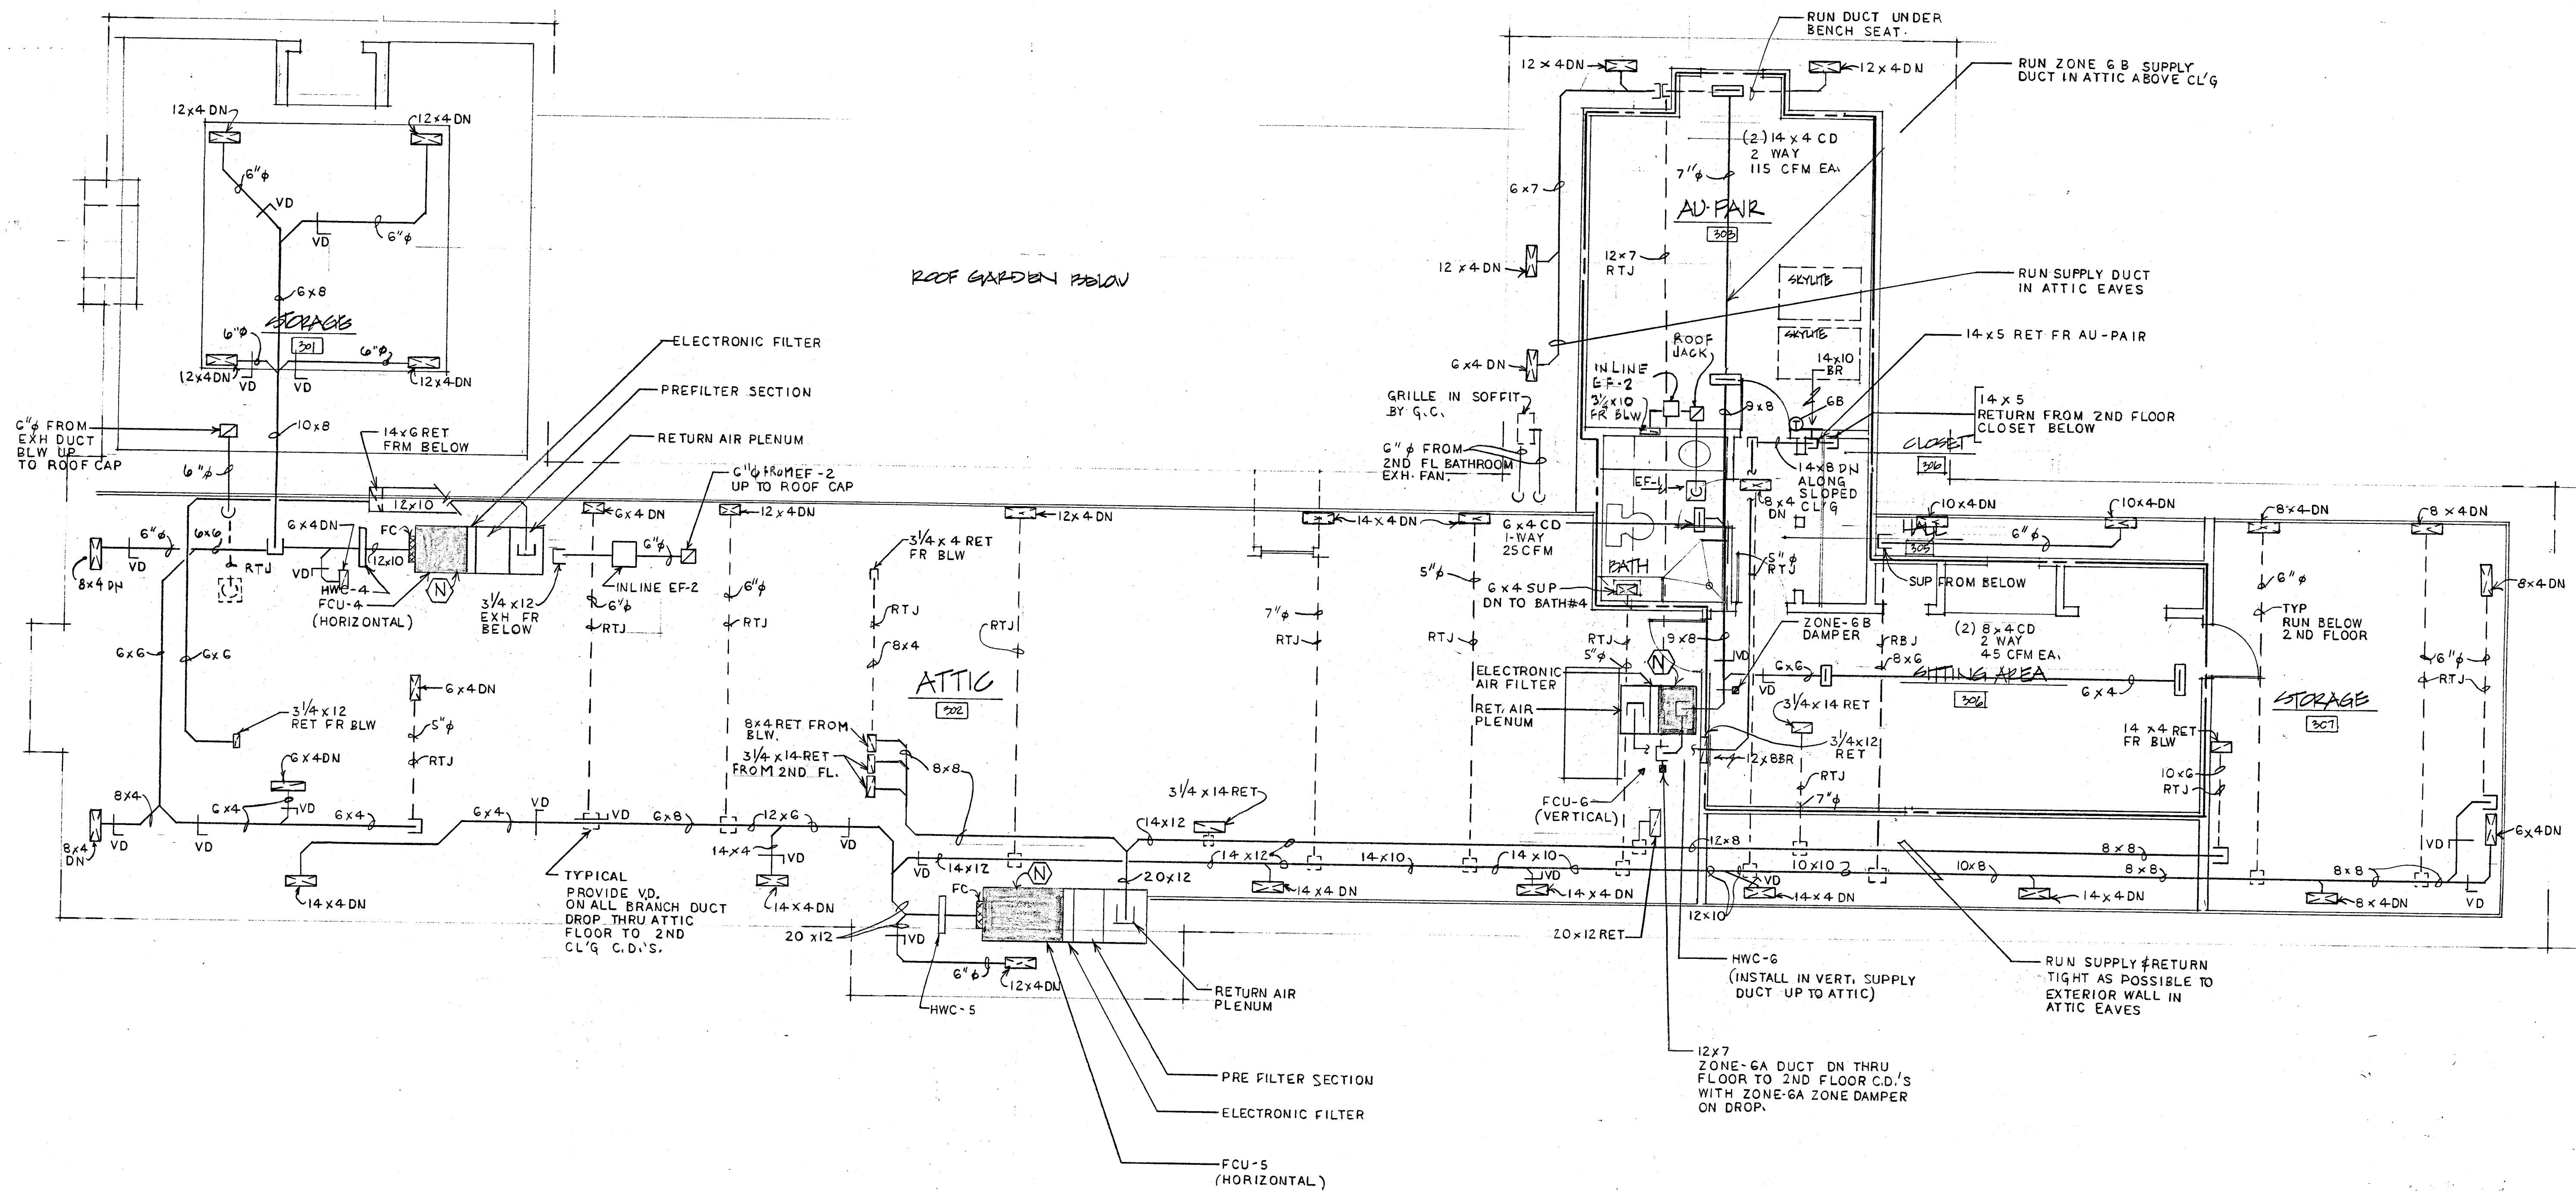

Tucker & Matto
Design And Engineering

36 Grassy Plain St.
Bethel, Ct. 06801
203 748-6224 Tel
203 743-0784 Fax

PROJECT
KELLY RESIDENCE
200 Stanwich Road
Greenwich, Ct. 06830

Additions & Alterations


DESCRIPTION
ATTIC H.V.A.C. PLAN

REVISION DATES
9-4-91


NO.	DATE	DESCRIPTION

SCALE 1/4" = 1'-0"
PAGE

H-4

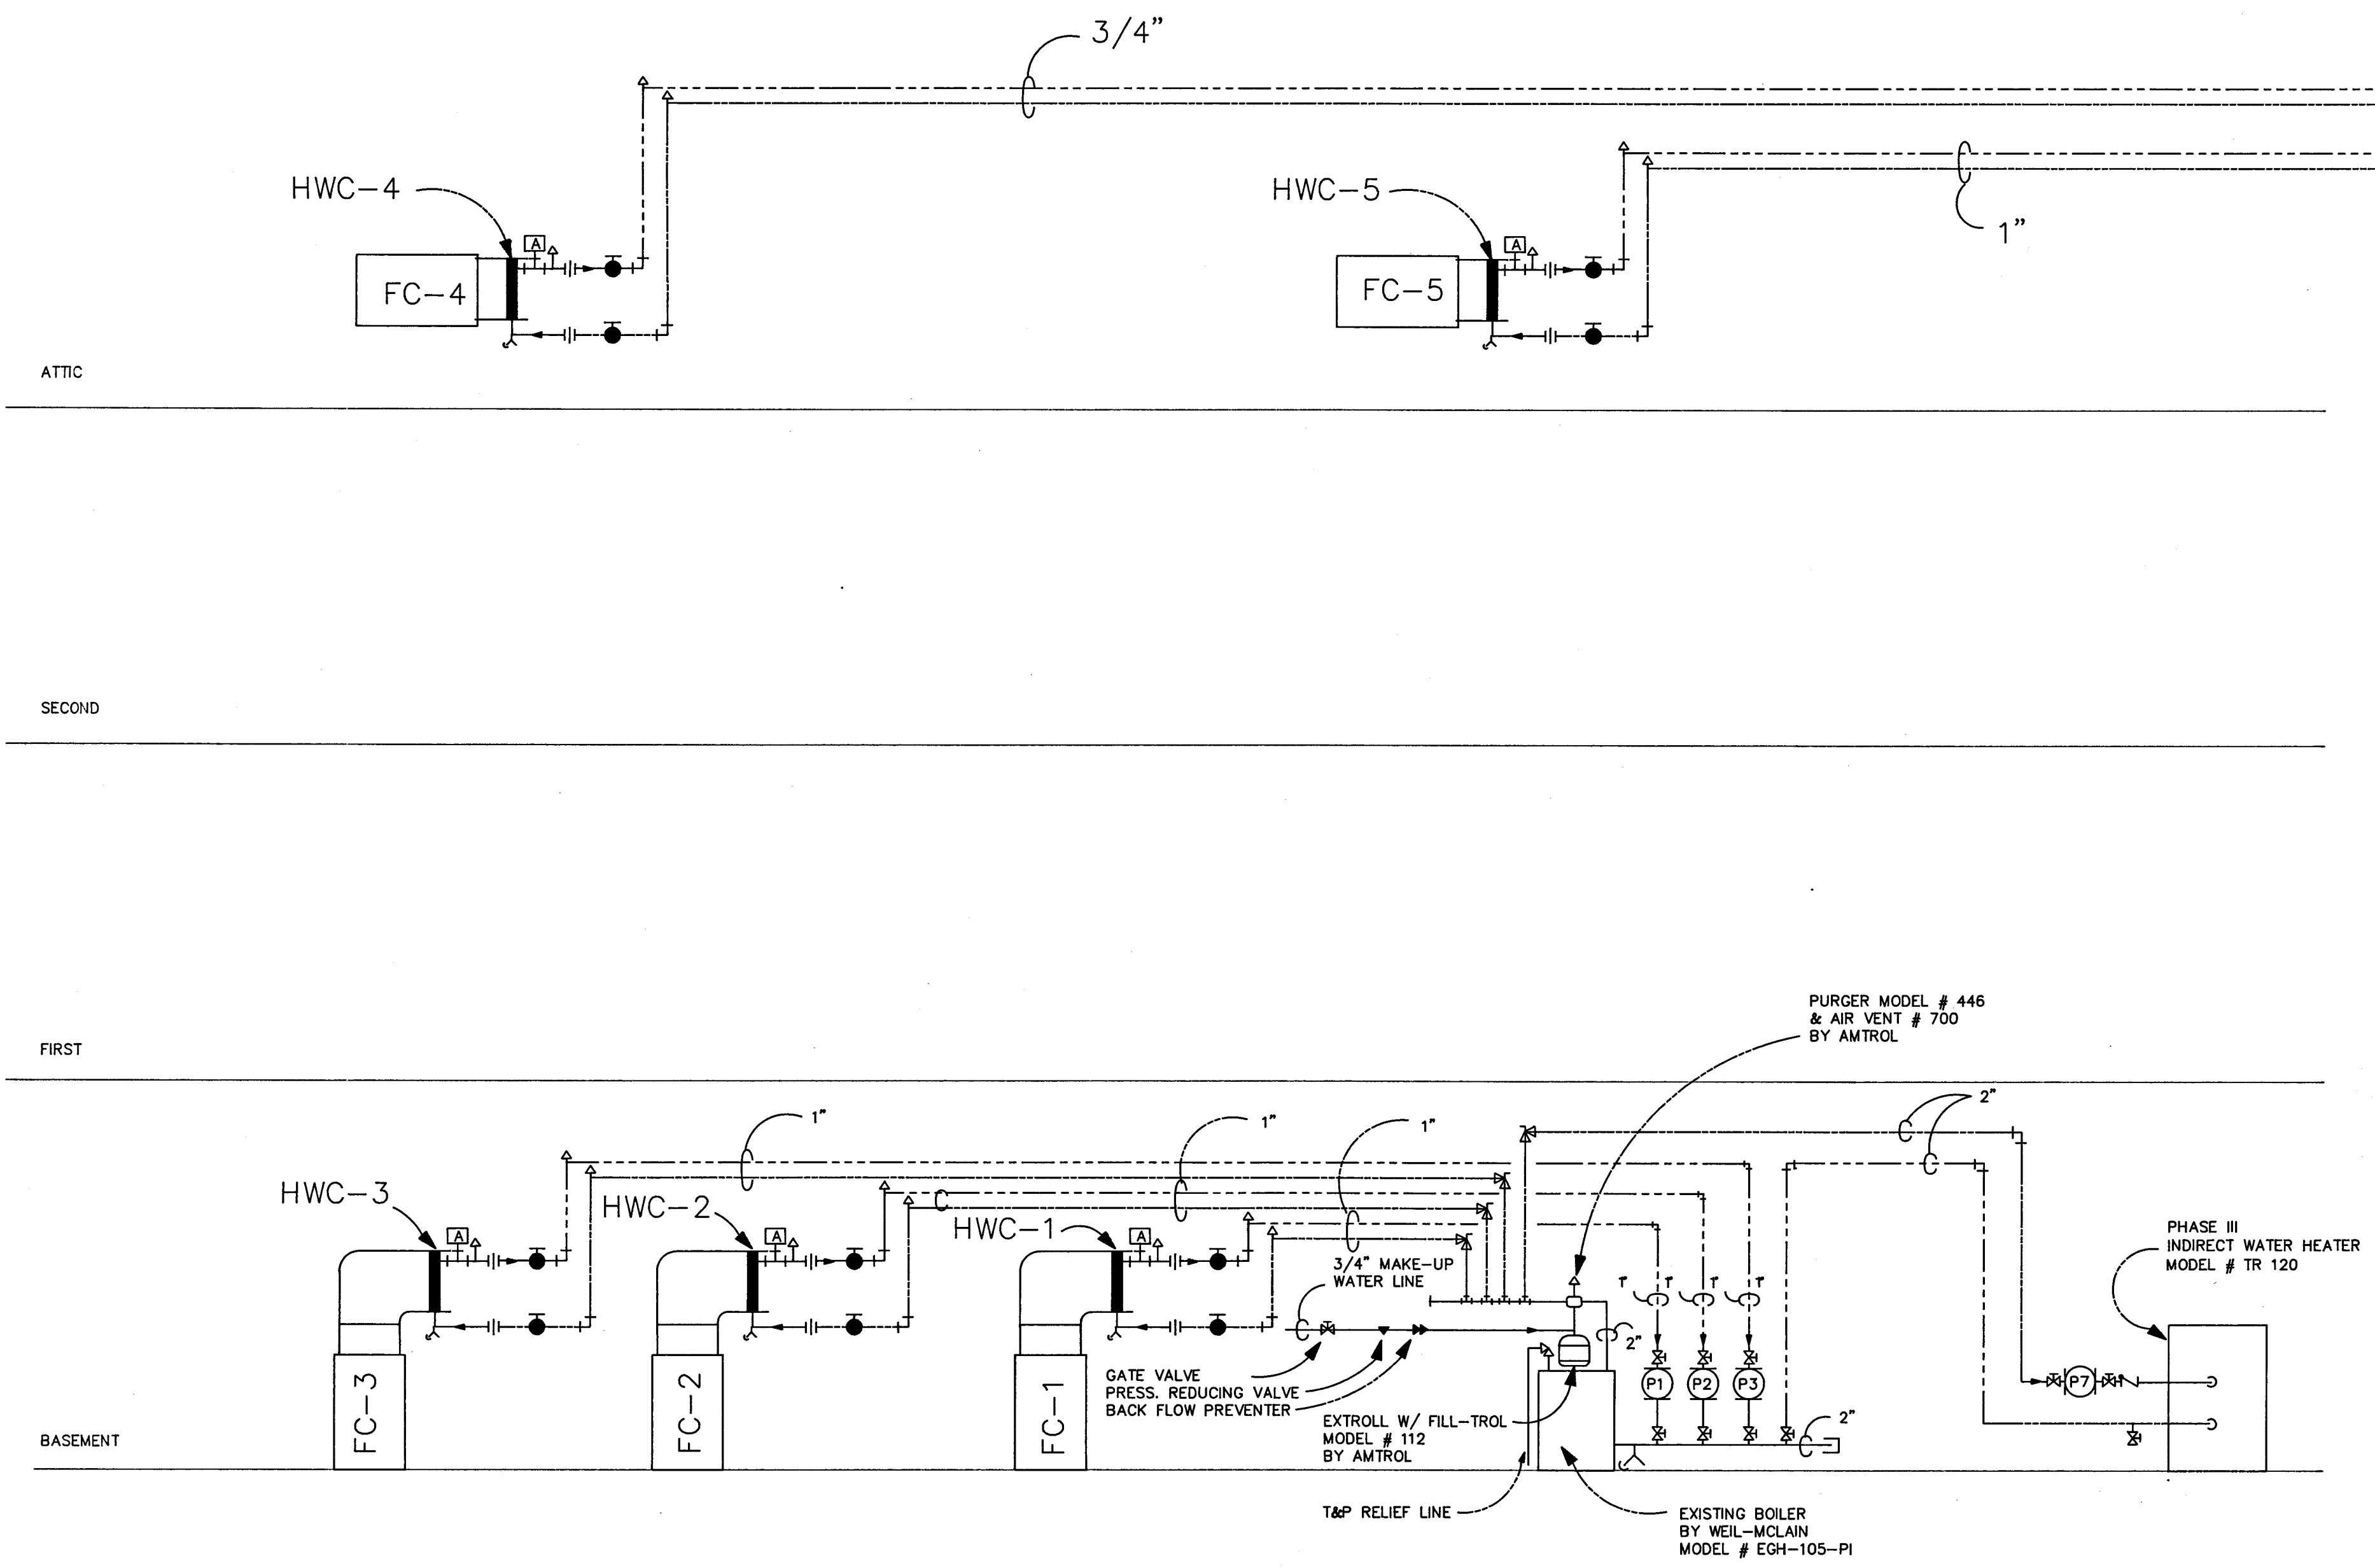

1 HVAC PIPING SCHEMATIC (100% WATER)
M-4

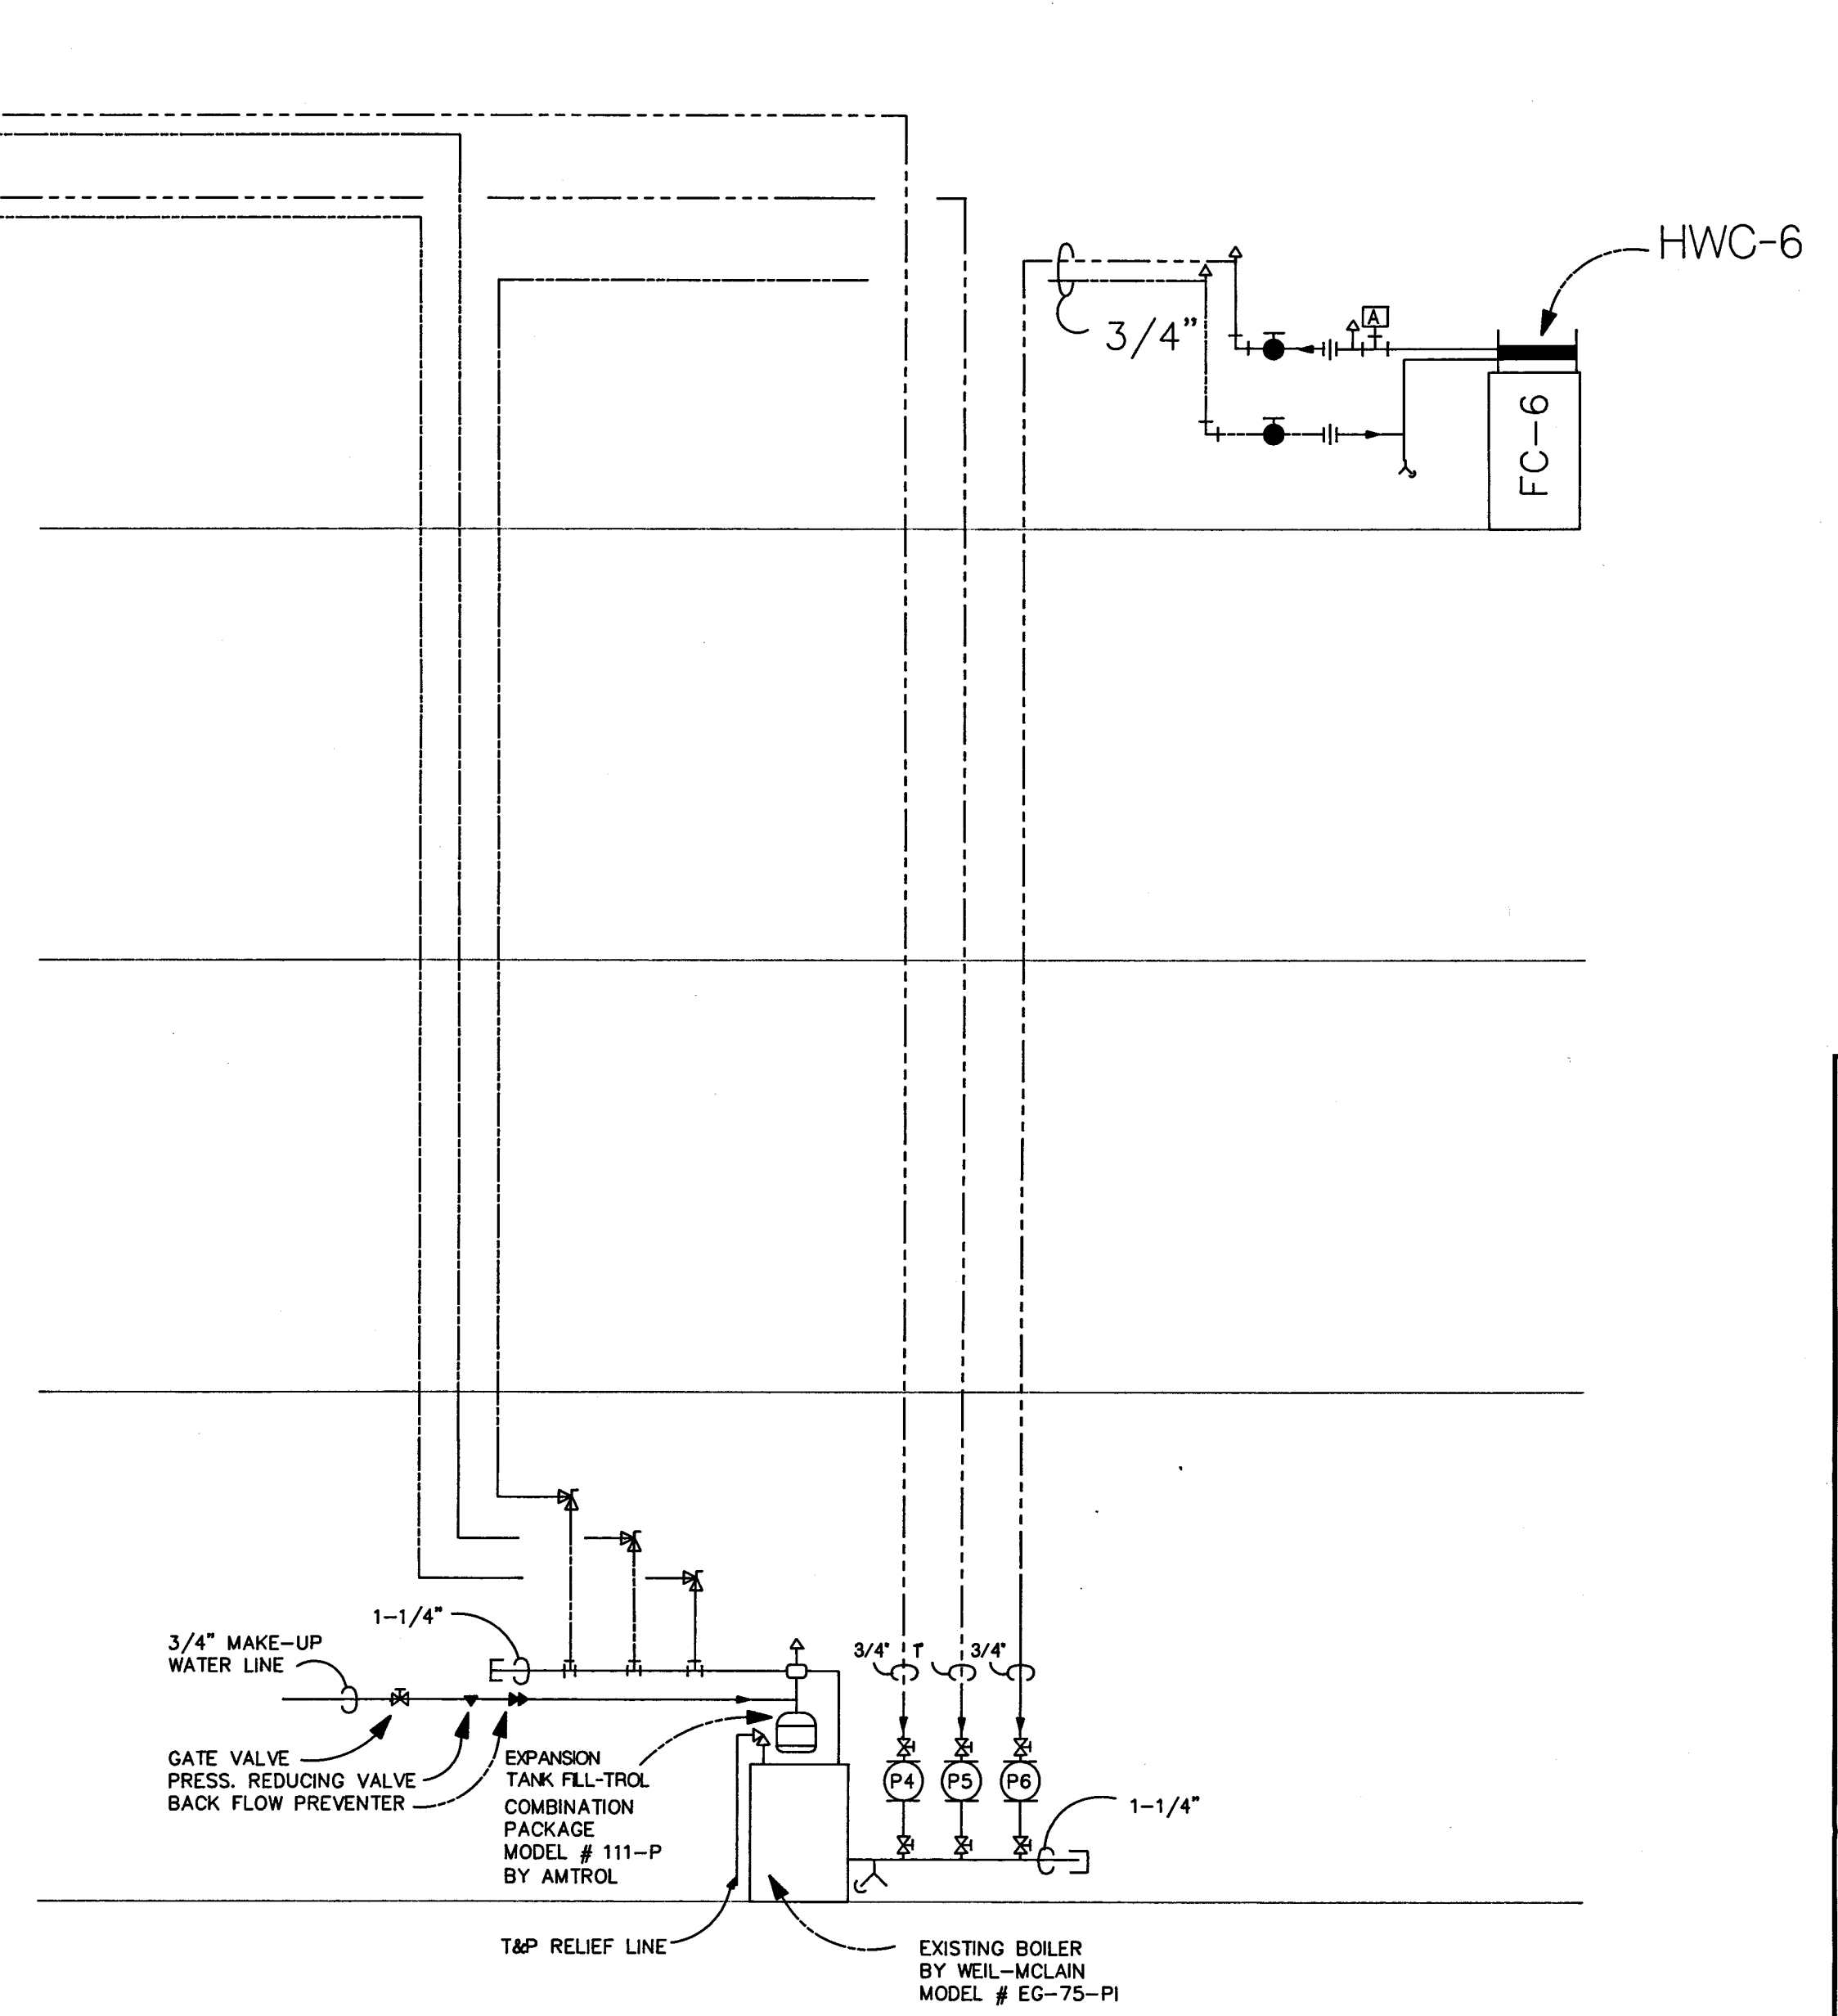

2 HVAC PIPING SCHEMATIC (60% WATER / 40% GLYCOL SOLUTION)
M-4

Tucker & Matto
Design And Engineering
36 Grassy Plain St.
Bethel, Ct. 06801
203 748-6224 Tel
203 743-0784 Fax

PROJECT
KELLY RESIDENCE
200 Stanwich Road
Greenwich, Ct. 06830
Additions & Alterations

DESCRIPTION
HVAC PIPING SCHEMATIC

REVISION DATES
9-4-91

SCALE
PAGE
H-5

FAN COIL UNIT SCHEDULE

SYMBOL	ZONES	CFM	EXTERNAL S.P. INCHES H2O	HP	VOLTS	PHASE	LENNOX MODEL	DRIVE
FCU-1	1	700	.60	1/6	220	1	CB 18-26	DIRECT
FCU-2	2A & 2B	1,020	.60	1/3	220	1	CB 18-41	DIRECT
FCU-3	3	2,000	.60	1/2	220	1	CB 19-65	DIRECT
FCU-4	4	415	.40	1/10	220	1	CBH 19-21	DIRECT
FCU-5	5	1,200	.60	1/2	220	1	CBS 18-51	DIRECT
FCU-6	6A & 6B	600	.60	1/6	220	1	CB 18-21	DIRECT

NOTES:

- 1 - PROVIDE OPTIONAL FILTER KIT COMPLETE WITH THROWAWAY FILTERS & FIELD INSTALL.
- 2 - PROVIDE FIELD FABRICATED FILTER KIT AND THORWAY FILTERS.
- 3 - PROVIDE DUCT MOUNTED HUMIDIFIER VAPORMAX MODEL V115 COMPLETE WITH DUCT MOUNTED HUMIDISTATS.
- 4 - PROVIDE DRAIN PAN FOR HORIZONTAL UNITS.

CONDENSER UNIT SCHEDULE

SYMBOL	UNIT SERVED	CFM	TOTAL BTUH	VOLTS	PHASE	MCA	LENNOX MODEL	REMARKS
CU-1	FCU-1	700	28,800	220	1	18.9	HS 19-311V	
CU-2	FCU-2	1,020	30,000	220	1	18.9	HS 19-311V	
CU-3	FCU-3	2,000	63,000	220	1	40.2	HS 14-651V	SEE NOTE 1
CU-4	FCU-4	415	12,800	220	1	8.5	HS 18-141	
CU-5	FCU-5	1,200	35,800	220	1	18.1	HS 19-411V	
CU-6	FCU-6	600	21,800	220	1	14.2	HS 19-261V	

NOTES:

- 1 - FURNISHED WITH 2 SPEED COMPRESSOR.

HOT WATER SCHEDULE


SYMBOL	ZONE	SERVING AREA	BTUH	CFM	GPM	EWT	EAT	LAT	MAX. AIR P.D.	REMARKS
HWC-1	1	FCU-1	34,360	700	3.7	180°F	70°F	119°F	.05"	BASED ON 18"W X 18" L COIL BY TRANE - TYPE ST
HWC-2	2A & 2B	FCU-2	49,900	1,020	5.0	180°F	70°F	115°F	.08"	BASED ON 18"W X 20"L COIL BY TRANE - TYPE ST
HWC-3	3	FCU-3	43,200	1,000*	4.3	180°F	70°F	110°F	.05"	BASED ON 18"W X 24"L COIL BY TRANE - TYPE WC
HWC-4	4	FCU-4	17,700	415	2.0	180°F	70°F	109°F	.09"	BASED ON 9"W X 16"L COIL BY TRANE - TYPE ST
HWC-5	5	FCU-5	52,100	1,200	5.7	180°F	70°F	110°F	.07"	BASED ON 18"W X 26"L COIL BY TRANE - TYPE W
HWC-6	6A & 6B	FCU-6	27,400	600	3.0	180°F	70°F	112°F	.08"	BASED ON 12"W X 18"L COIL BY TRANE - TYPE ST

*RUN - FAN COIL UNIT AT 1/2 SPEED FOR HEATING MODE ONLY.

PUMP SCHEDULE

SYMBOL	MANUF.	MODEL	GPM	FT. HD.	RPM	H.P.	VOLTS	PHASE	REMARKS
P-1	B & G	LR-20BF	3.7	11.0	3150	1/12	115	1	SERVES HWC-1
P-2	B & G	SERIES PR	5.0	17.0	1750	1/6	115	1	SERVES HWC-2
P-3	B & G	SERIES PR	4.3	17.0	1750	1/6	115	1	SERVES HWC-3
P-4	B & G	LR-20BF	2.0	12.0	2900	1/20	115	1	SERVES HWC-4
P-5	B & G	SERIES PR	5.7	16.8	1750	1/6	115	1	SERVES HWC-5
P-6	B & G	LR-20BF	3.0	12.0	2900	1/20	115	1	SERVES HWC-6
P-7	B & G	SERIES 60	2.2	12.0	1750	1/4	115	1	SERVES PHASE III IND. WATER HEATER

PREFILTER	ELECTRONIC FILTER	REMARKS
(1) - 16 X 20 X 1 SEE NOTE 1	HONEYWELL MODEL F50E SIZE 16 X 25	SEE HOT WATER COIL SCHEDULE SEE NOTE 3
(1) - 16 X 25 X 1 SEE NOTE 1	SIZE 16 X 25	SEE HOT WATER COIL SCHEDULE SEE NOTE 3
UNIT FURNISHED WITH FILTER ADAPTOR	SIZE 20 X 25	SEE HOT WATER COIL SCHEDULE SEE NOTE 3
UNIT FURNISHED WITH FILTER ADAPTOR	SIZE 16 X 25	SEE HOT WATER COIL SCHEDULE SEE NOTE 4
(4) - 16 X 20 X 1 SEE NOTE 2	SIZE 20 X 25	SEE HOT WATER COIL SCHEDULE SEE NOTE 4
(1) - 16 X 20 X 1 SEE NOTE 1	SIZE 16 X 25	SEE HOT WATER COIL SCHEDULE SEE NOTE 4

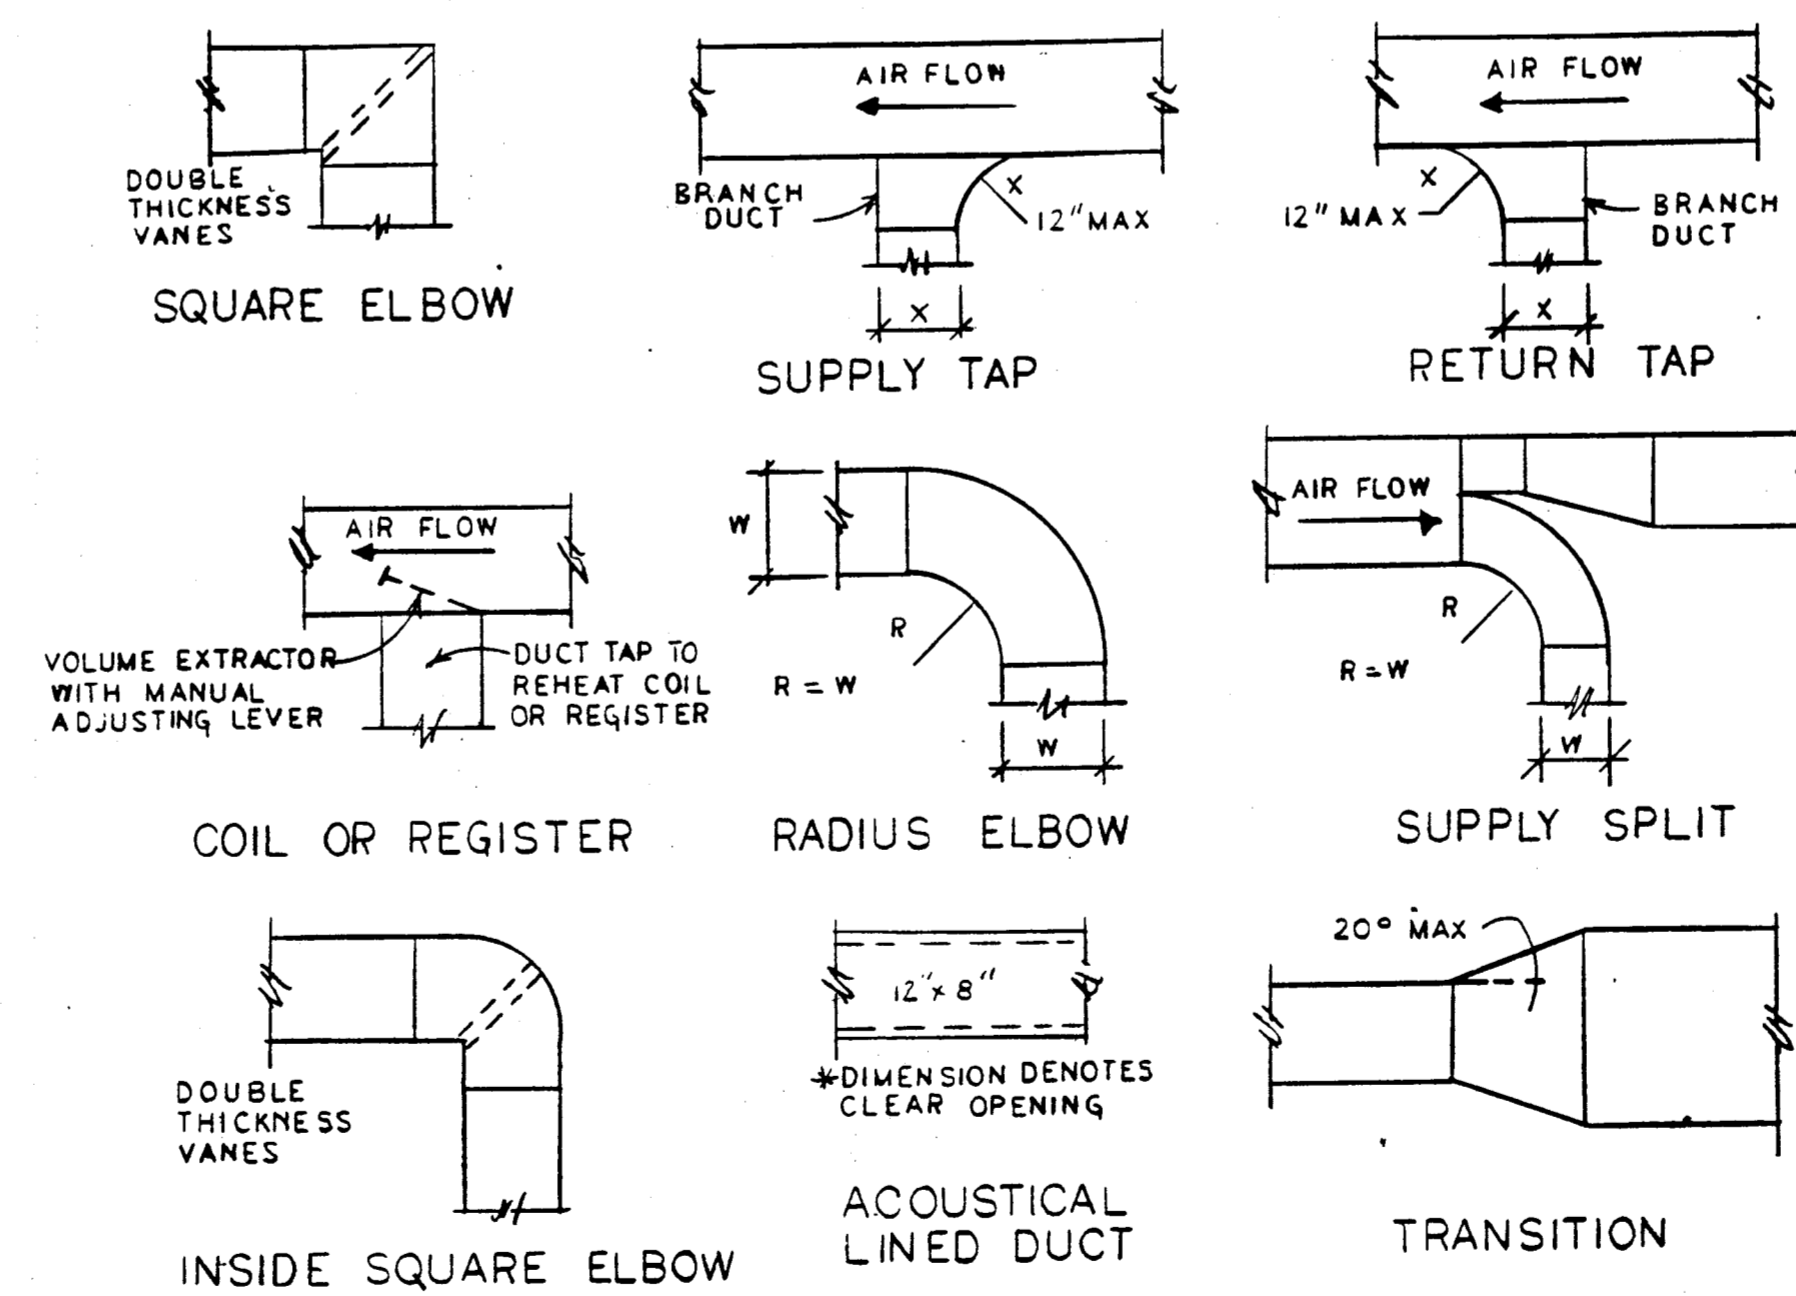

DUCT CONSTRUCTION DETAILS

Tucker & Matto

Design And Engineering

36 Crassy Plain St.
Bethel, Ct. 06801
203 748-6224 Tel
203 743-0784 Fax

PROJECT

KELLY RESIDENCE
200 Stanwich Road
Greenwich, Ct. 06830
Additions & Alterations

DESCRIPTION

HVAC SCHEDULES

REVISION DATES

9-4-91

SCALE

PAGE

H-6