

SITE PLAN  
SCALE 1" = 20'

**Tucker & Matto**  
Design And Engineering  
36 Grassy Plain St.  
Bethel, Ct. 06801  
203 748-6224 Tel  
203 743-0784 Fax

**PROJECT**  
KELLY RESIDENCE  
200 Stanwich Road  
Greenwich, Ct. 06830  
Additions & Alterations

**DESCRIPTION:**


**REVISION DATES**

9-4-91
9-23-91
11-20-91

**SCALE**

**PAGE**

**51**

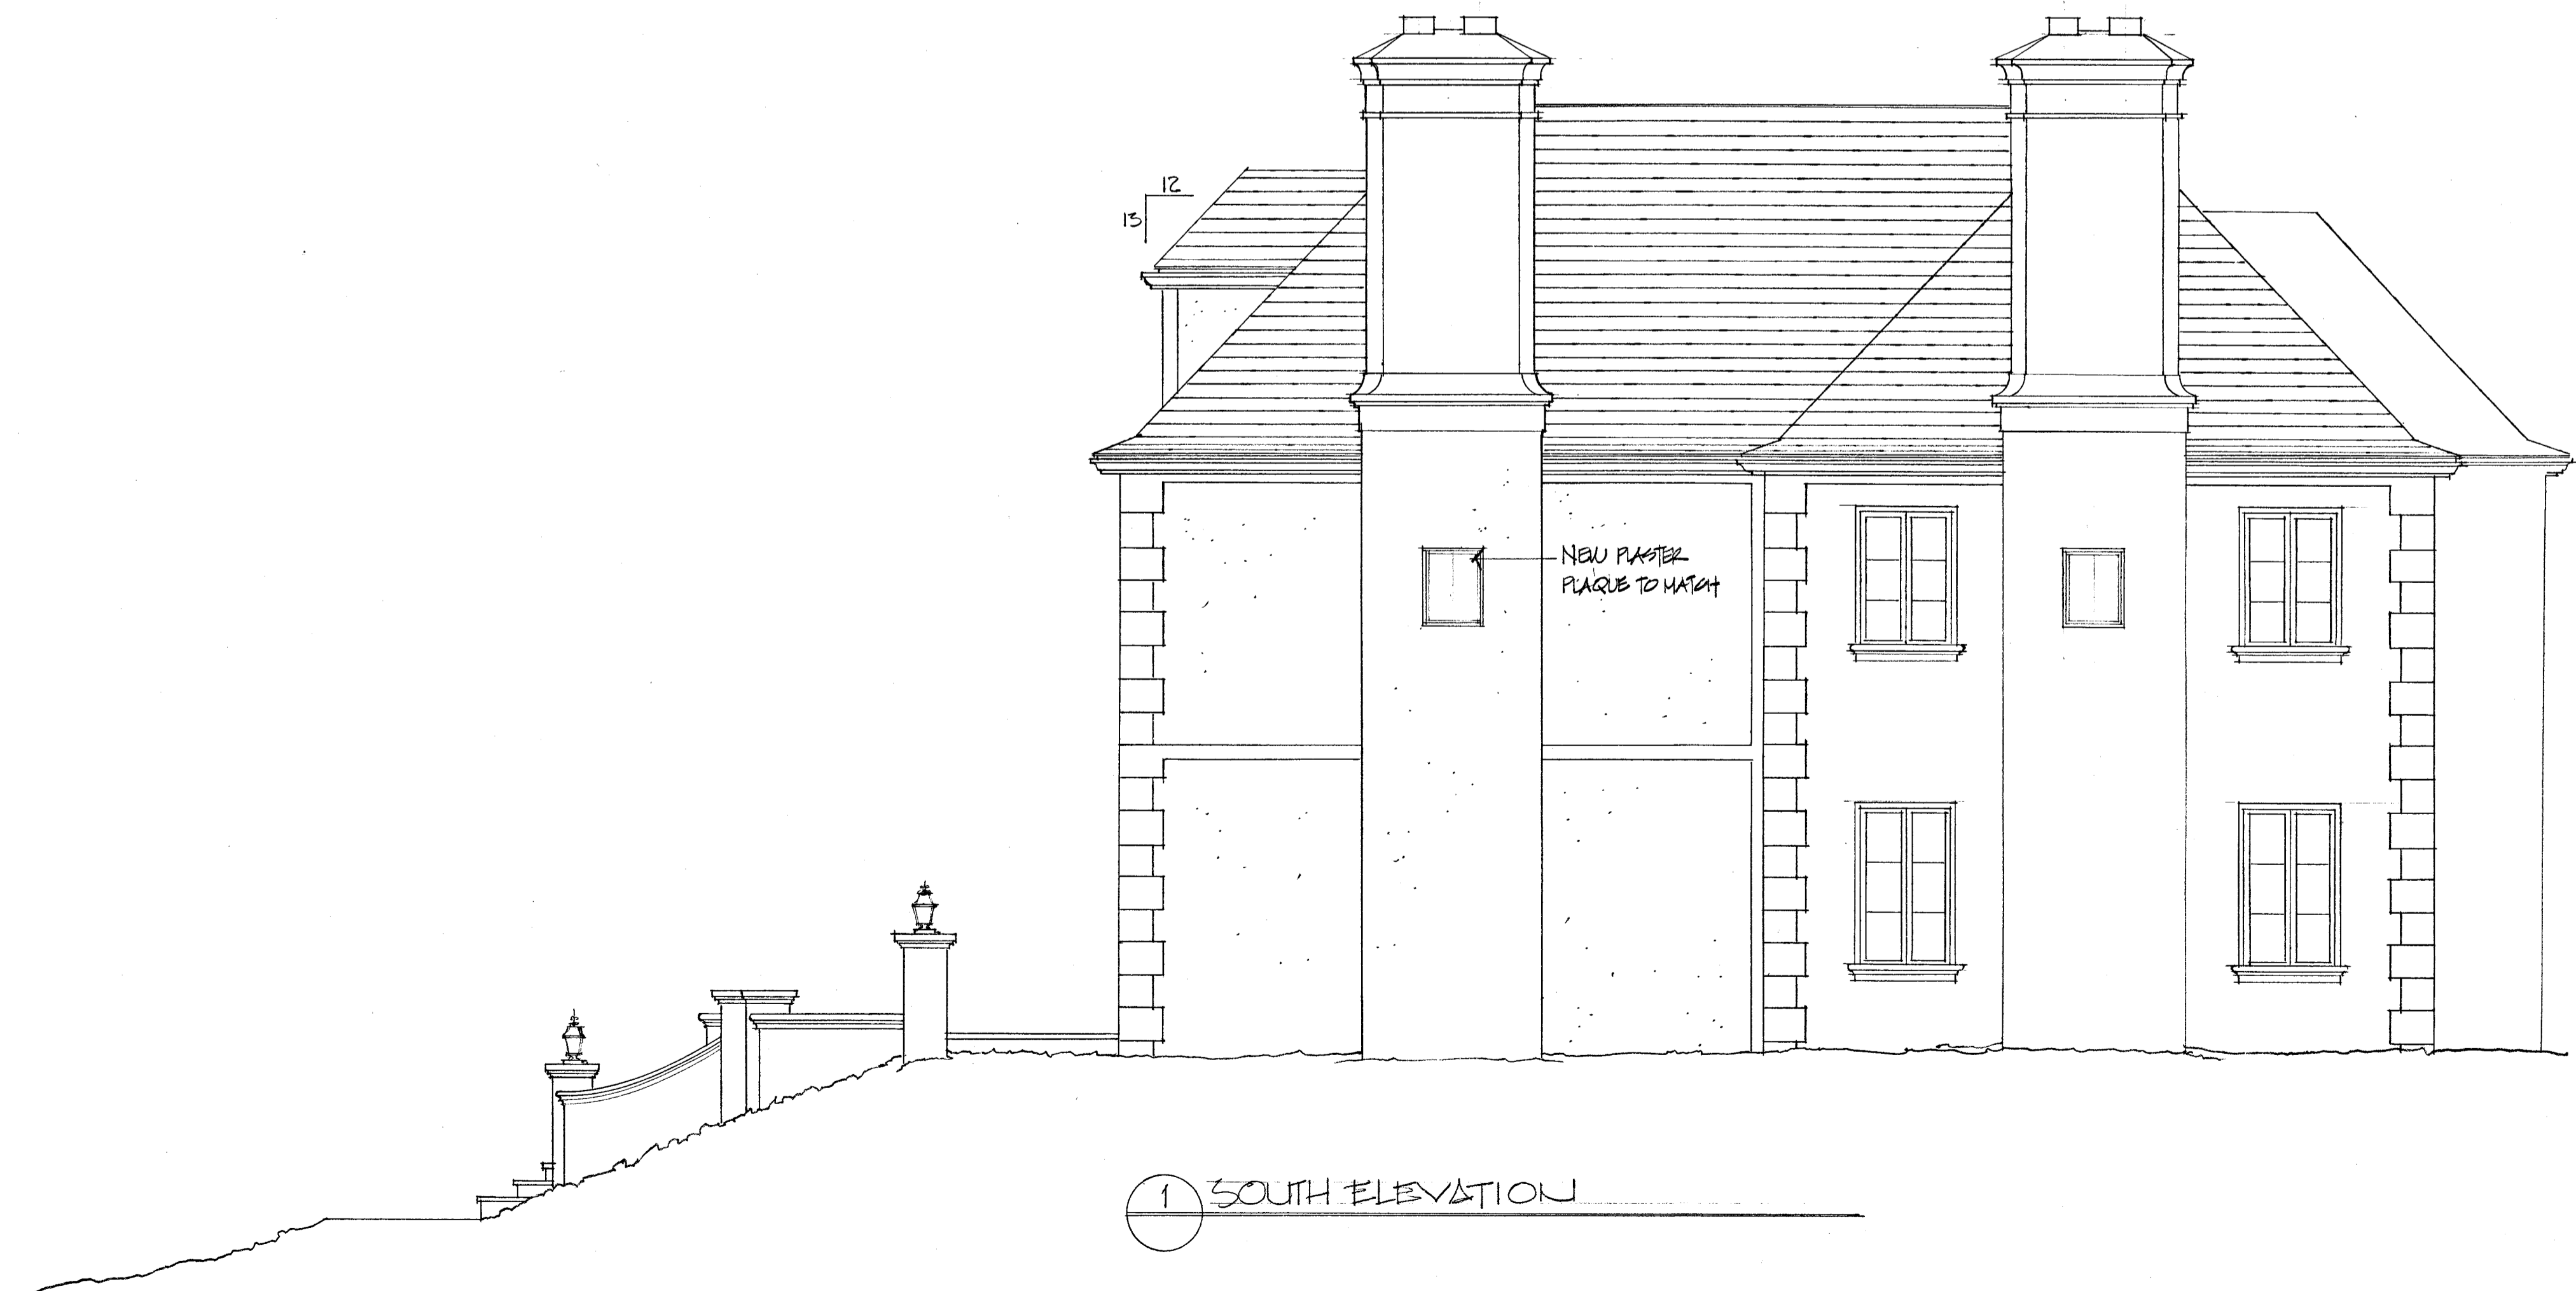

**Tucker & Matto**  
Design And Engineering

36 Grassy Plain St.  
Bethel, Ct. 06801  
203 748-6224 Tel  
203 743-0784 Fax


PROJECT  
KELLY RESIDENCE  
200 Stanwich Road  
Greenwich, Ct. 06830  
Additions & Alterations

DESCRIPTION  
ELEVATION

REVISION DATES  
3-4-91  
9-23-91  
11-20-91

SCALE 1/4" = 1'-0"

PAGE  
A-2

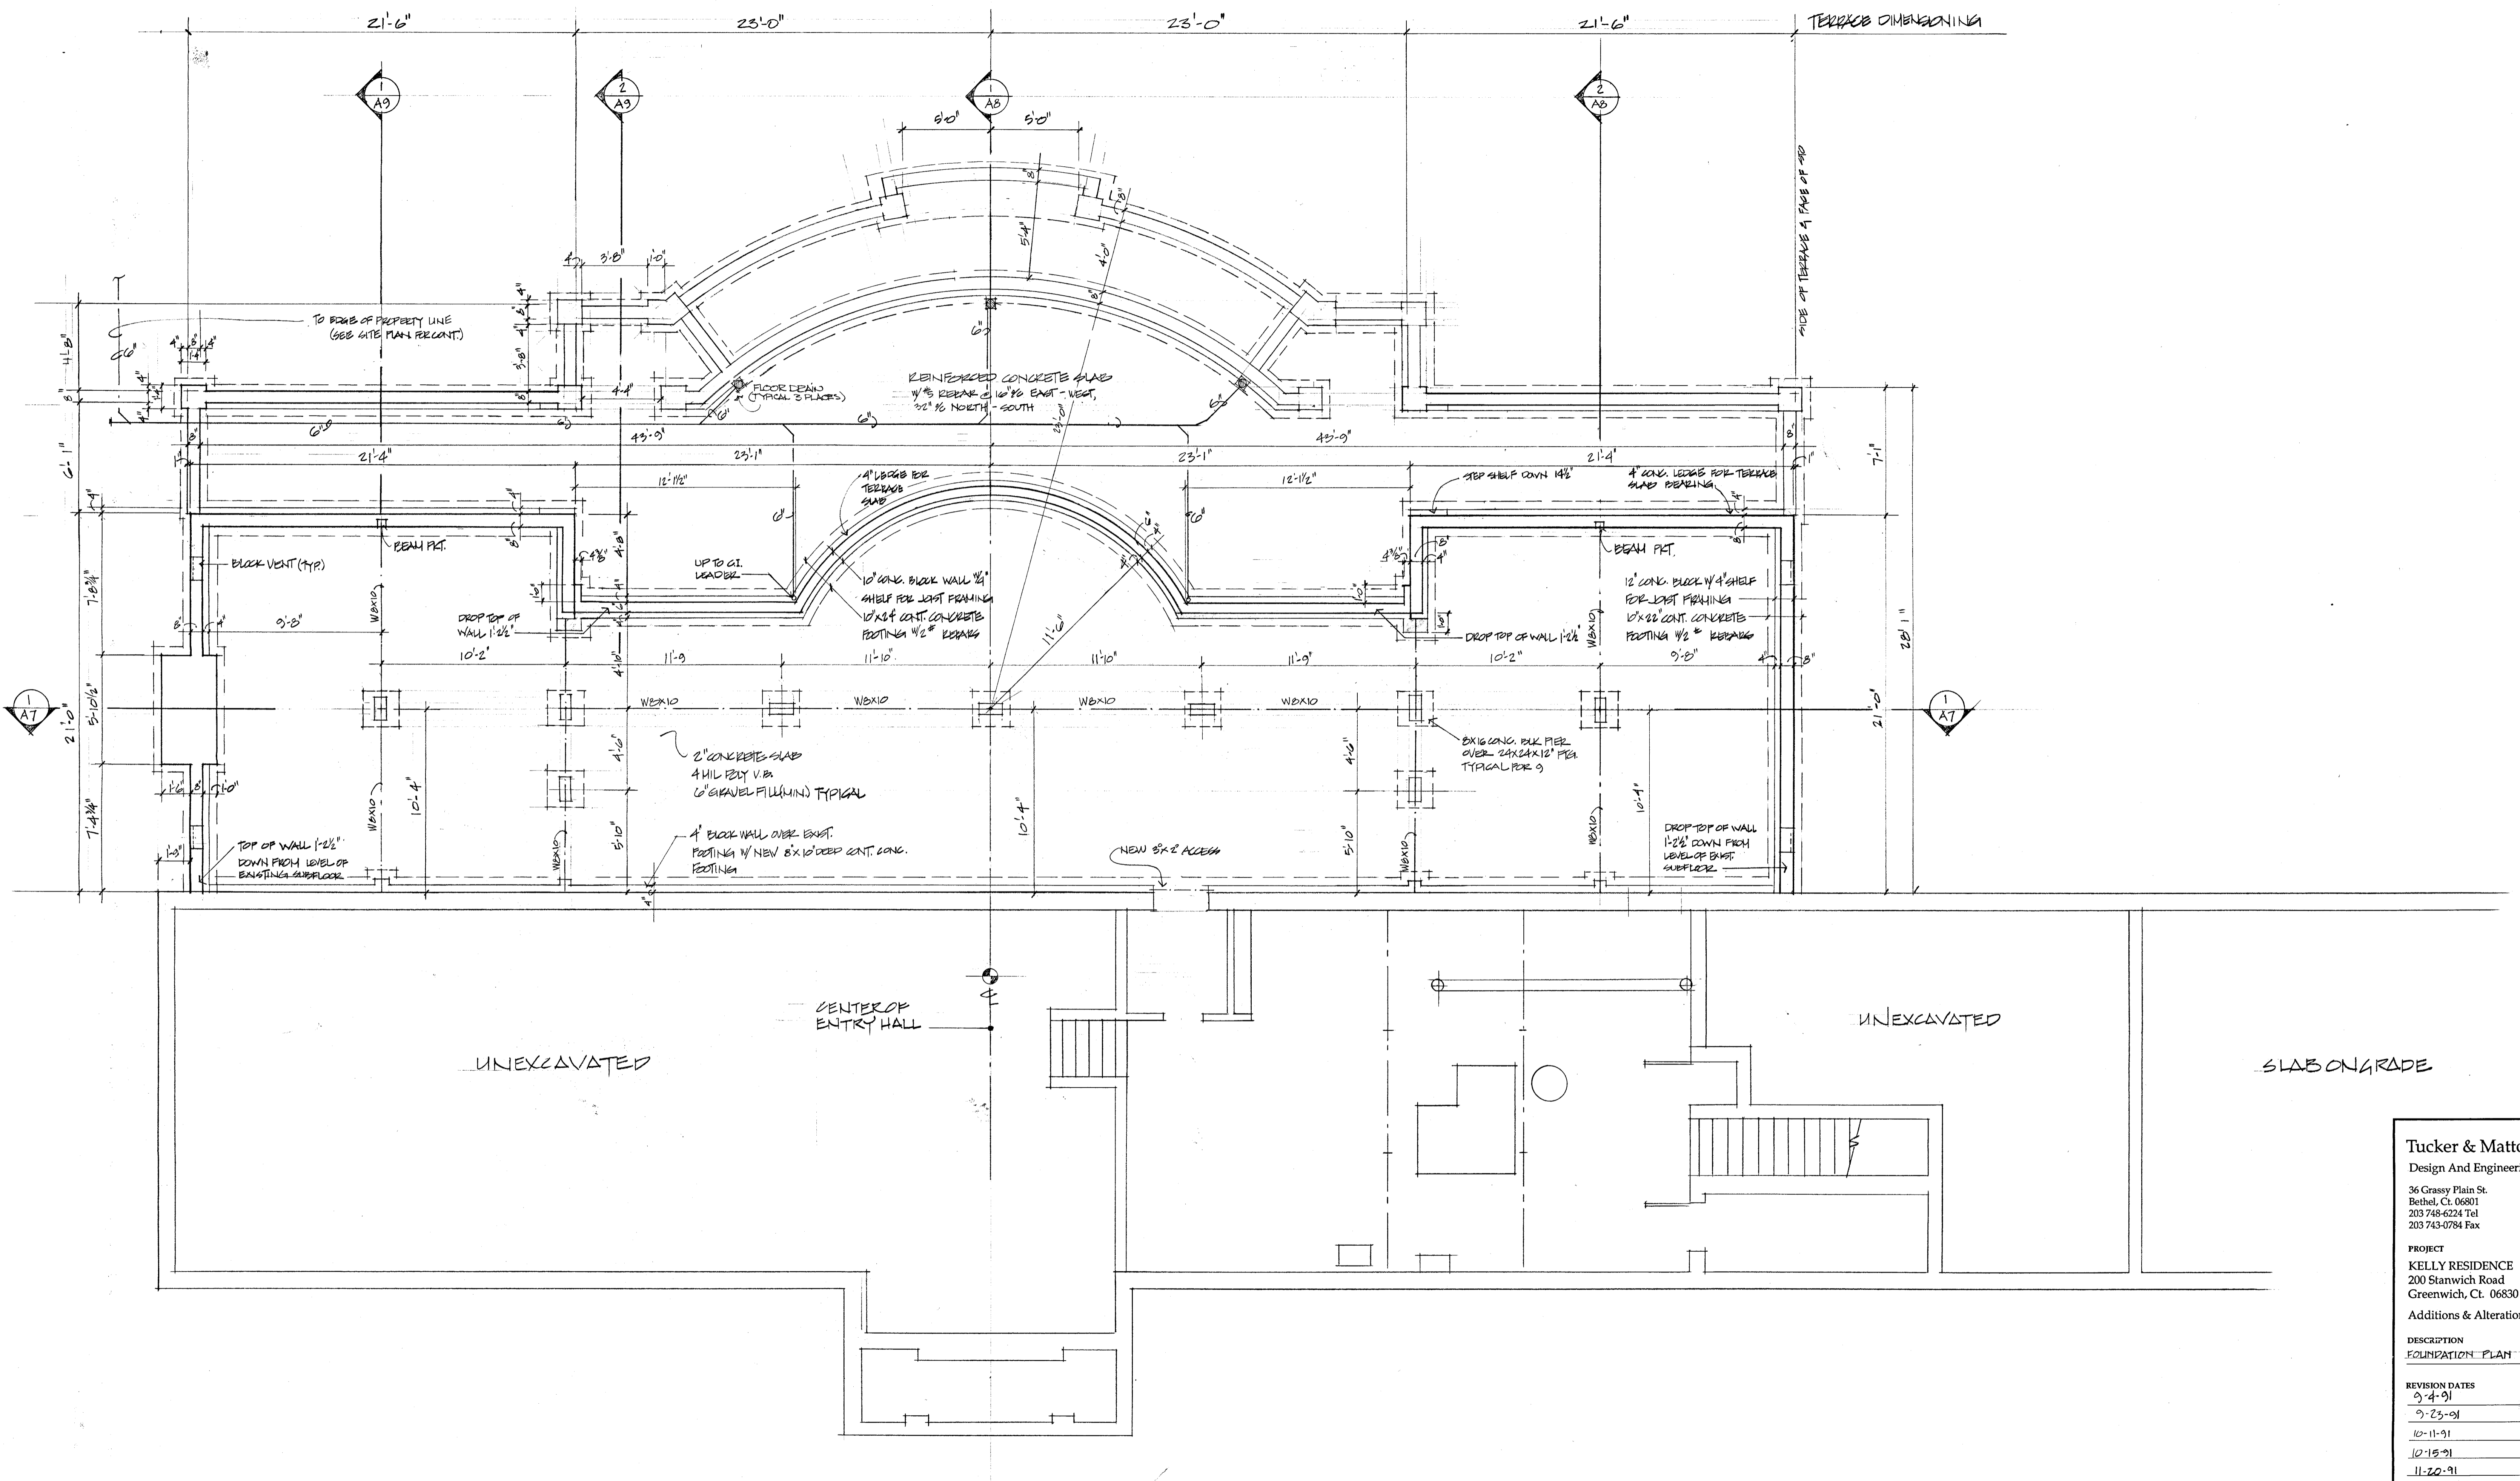

UNEXCAVATED

CENTER OF ENTRY HALL

UNEXCAVATED

SLAB ON GRADE

**Tucker & Matto**  
 Design And Engineering  
 36 Grassy Plain St.  
 Bethel, Ct. 06801  
 203 748-6224 Tel  
 203 743-0784 Fax

PROJECT  
**KELLY RESIDENCE**  
 200 Stanwich Road  
 Greenwich, Ct. 06830

Additions & Alterations

DESCRIPTION  
**FOUNDATION PLAN**


REVISION DATES

9-4-91
9-23-91
10-11-91
10-15-91
11-20-91

SCALE 1/4" = 1'-0"

PAGE

**A3**

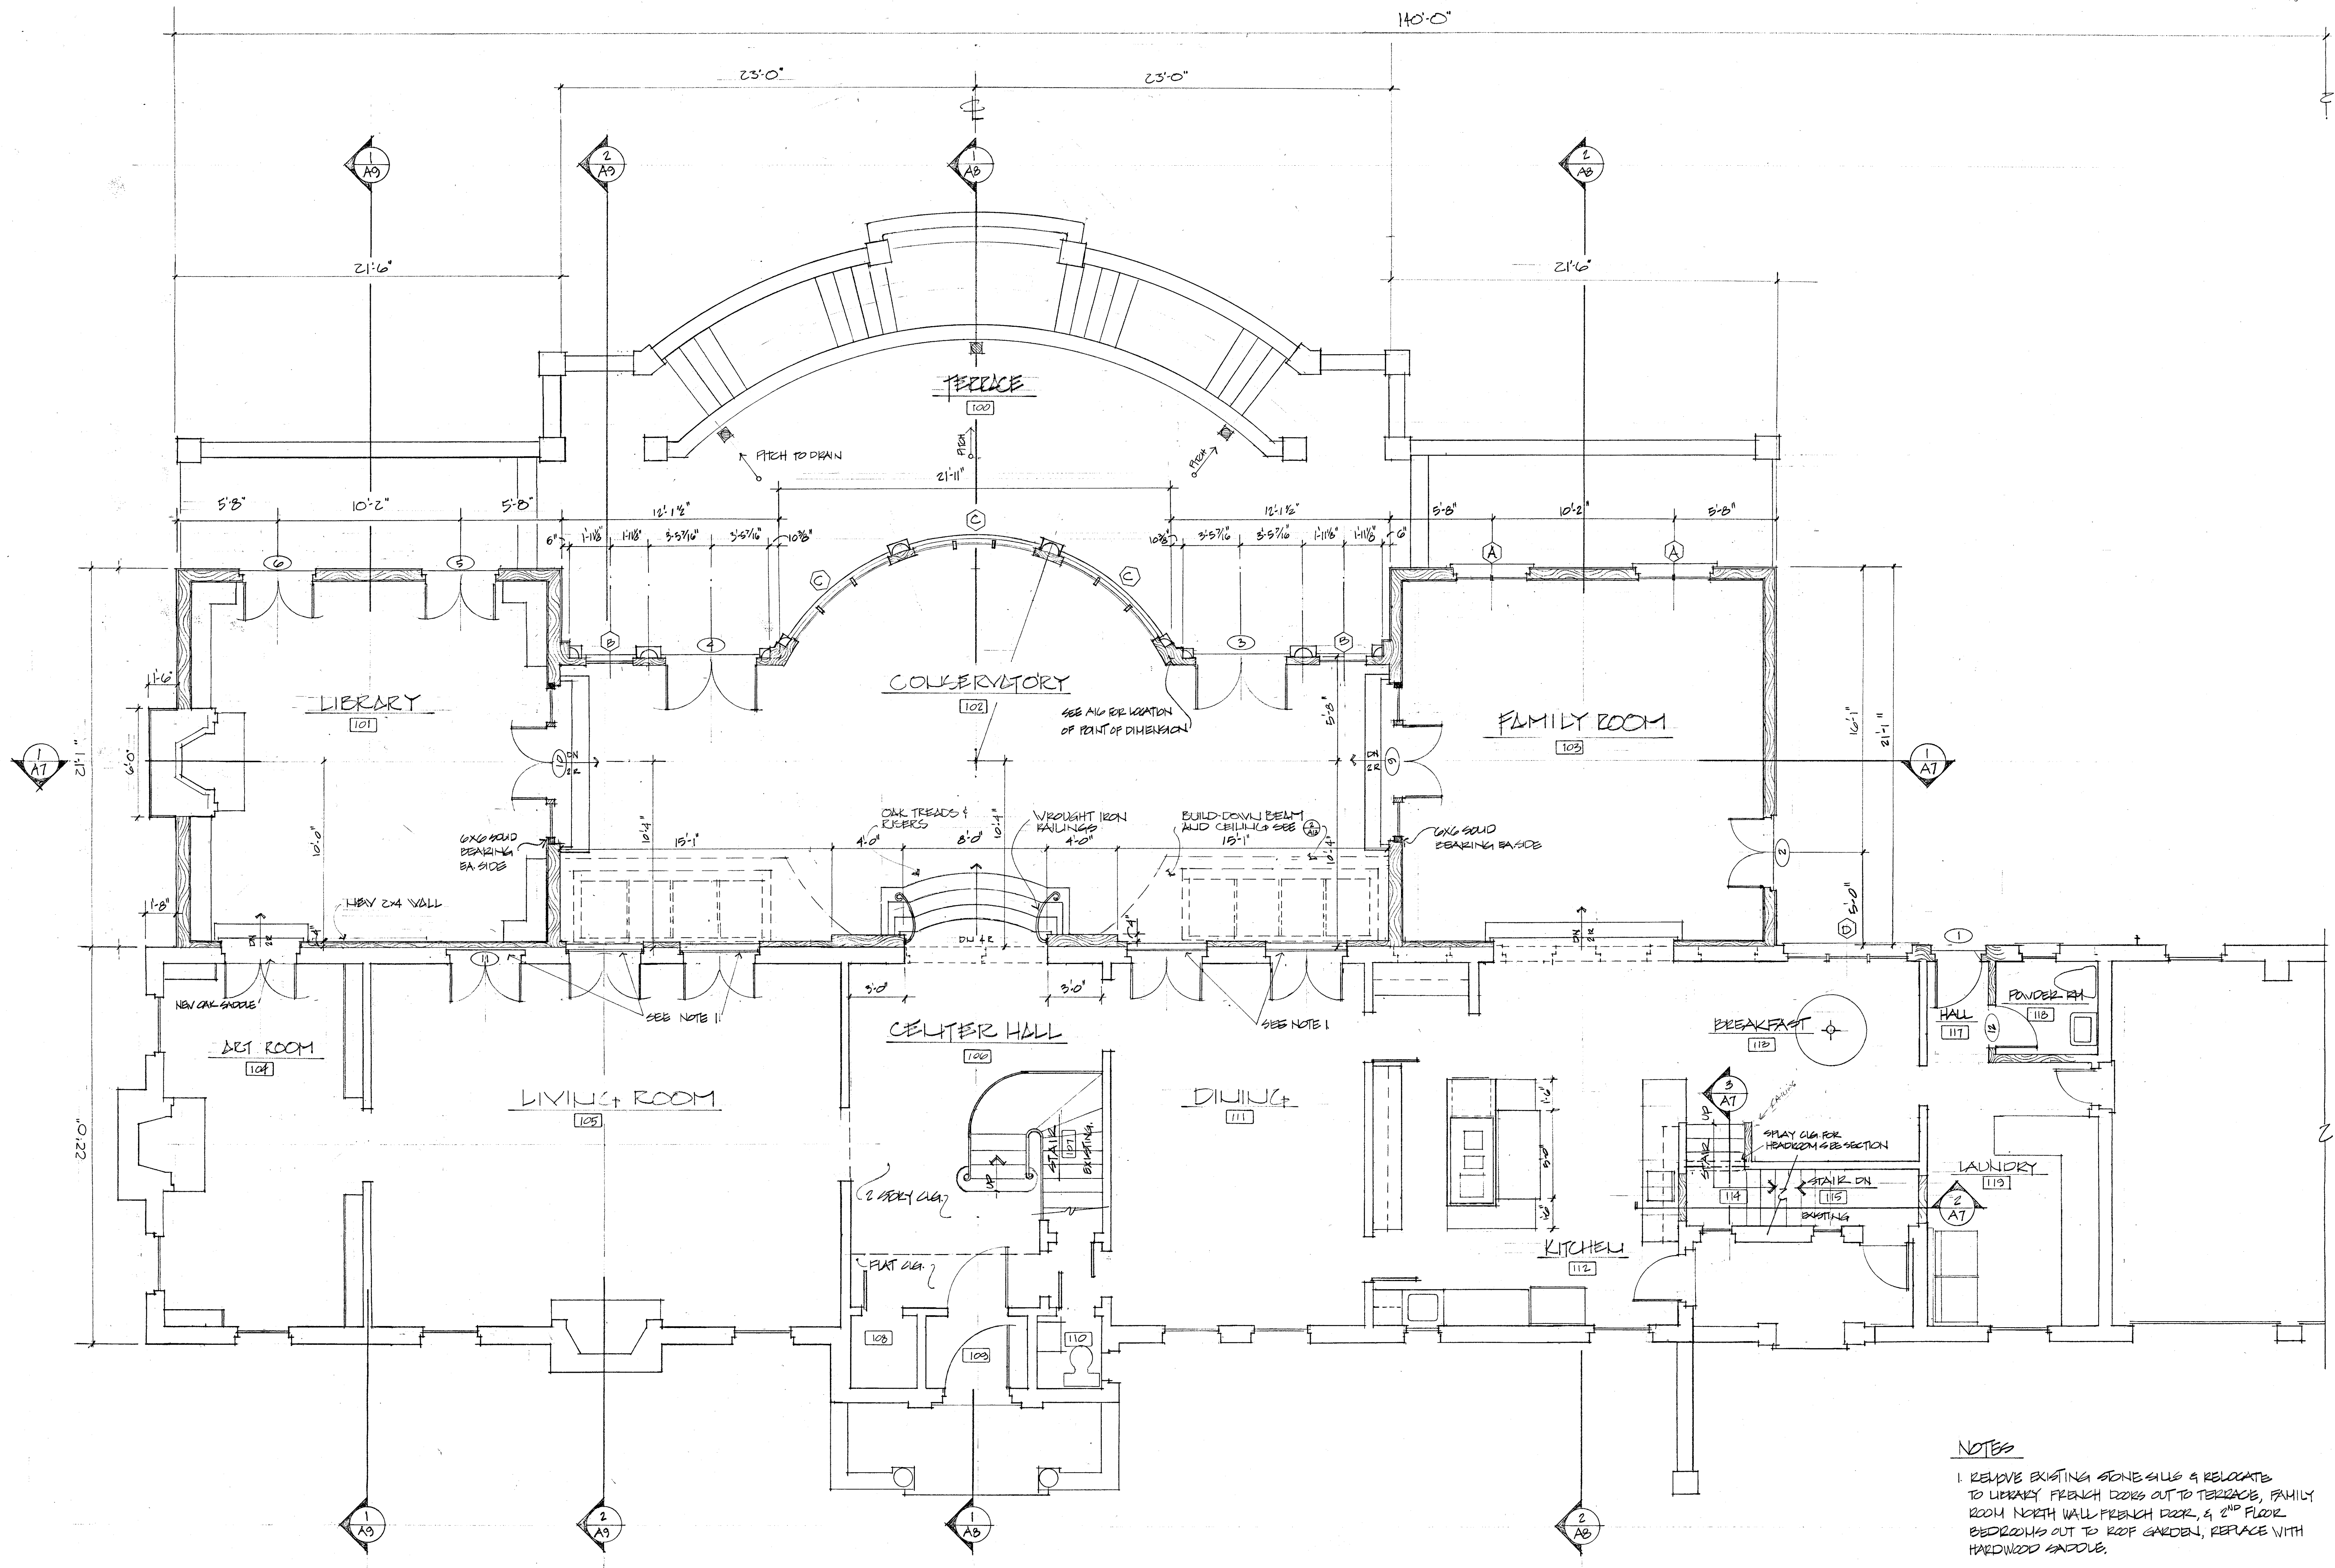

**NOTES**

1. REMOVE EXISTING SENE GULLS & RELOCATE TO LIBRARY FRENCH DOORS OUT TO TERRACE, FAMILY ROOM NORTH WALL FRENCH DOOR, & 2<sup>ND</sup> FLOOR BEDROOMS OUT TO ROOF GARDEN, REPLACE WITH HARDWOOD SADDLE.

**Tucker & Matto**  
 Design And Engineering  
 36 Grassy Plain St.  
 Bethel, Ct. 06801  
 203 748-6224 Tel  
 203 743-0784 Fax

**PROJECT**  
 KELLY RESIDENCE  
 200 Stanwich Road  
 Greenwich, Ct. 06830

**Additions & Alterations**


**DESCRIPTION**  
 FIRST FLOOR PLAN

**REVISION DATES**

9-4-91
9-23-91
11-20-91

**SCALE** 1/4"=1'-0"

**PAGE** A4

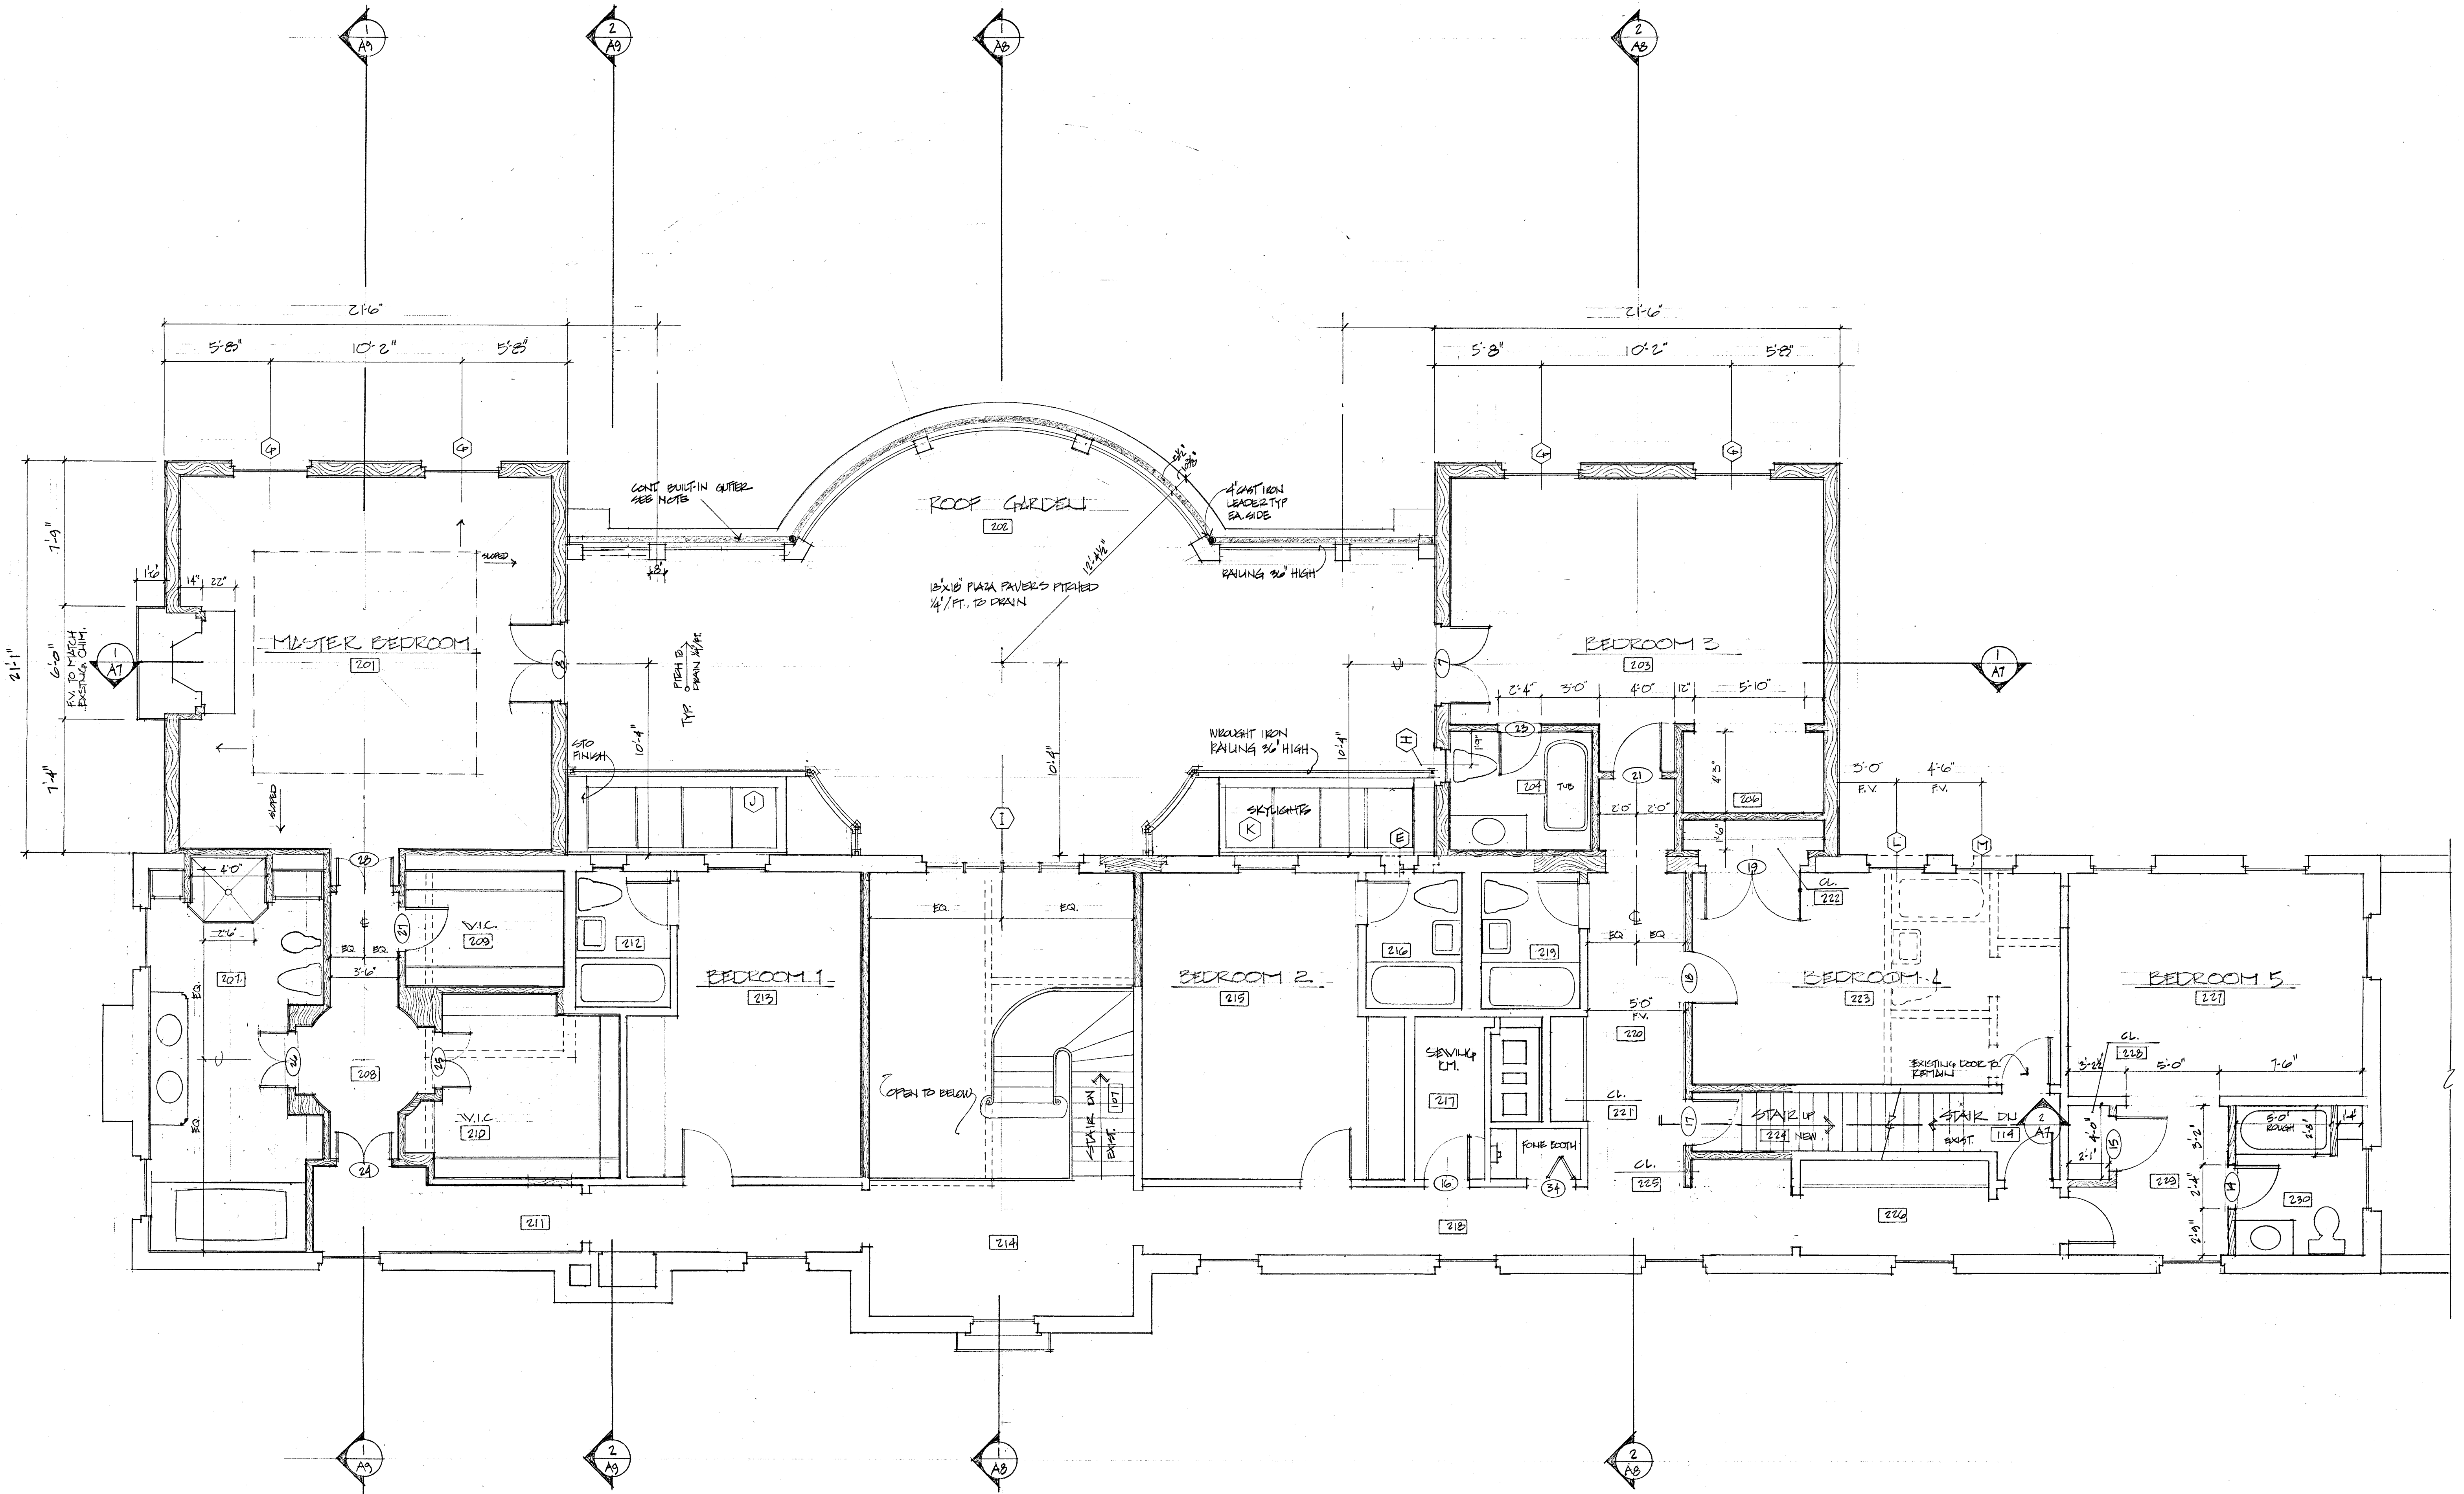


**Tucker & Matto**  
 Design And Engineering  
 36 Grassy Plain St.  
 Bethel, Ct. 06801  
 203 748-6224 Tel  
 203 743-0784 Fax

PROJECT  
**KELLY RESIDENCE**  
 200 Stanwich Road  
 Greenwich, Ct. 06830  
 Additions & Alterations


DESCRIPTION  
**SECOND FLOOR PLAN**

REVISION DATES  
 9-5-91  
 9-23-91  
 11-20-91


SCALE 1/4"=1'-0"  
 PAGE **A5**

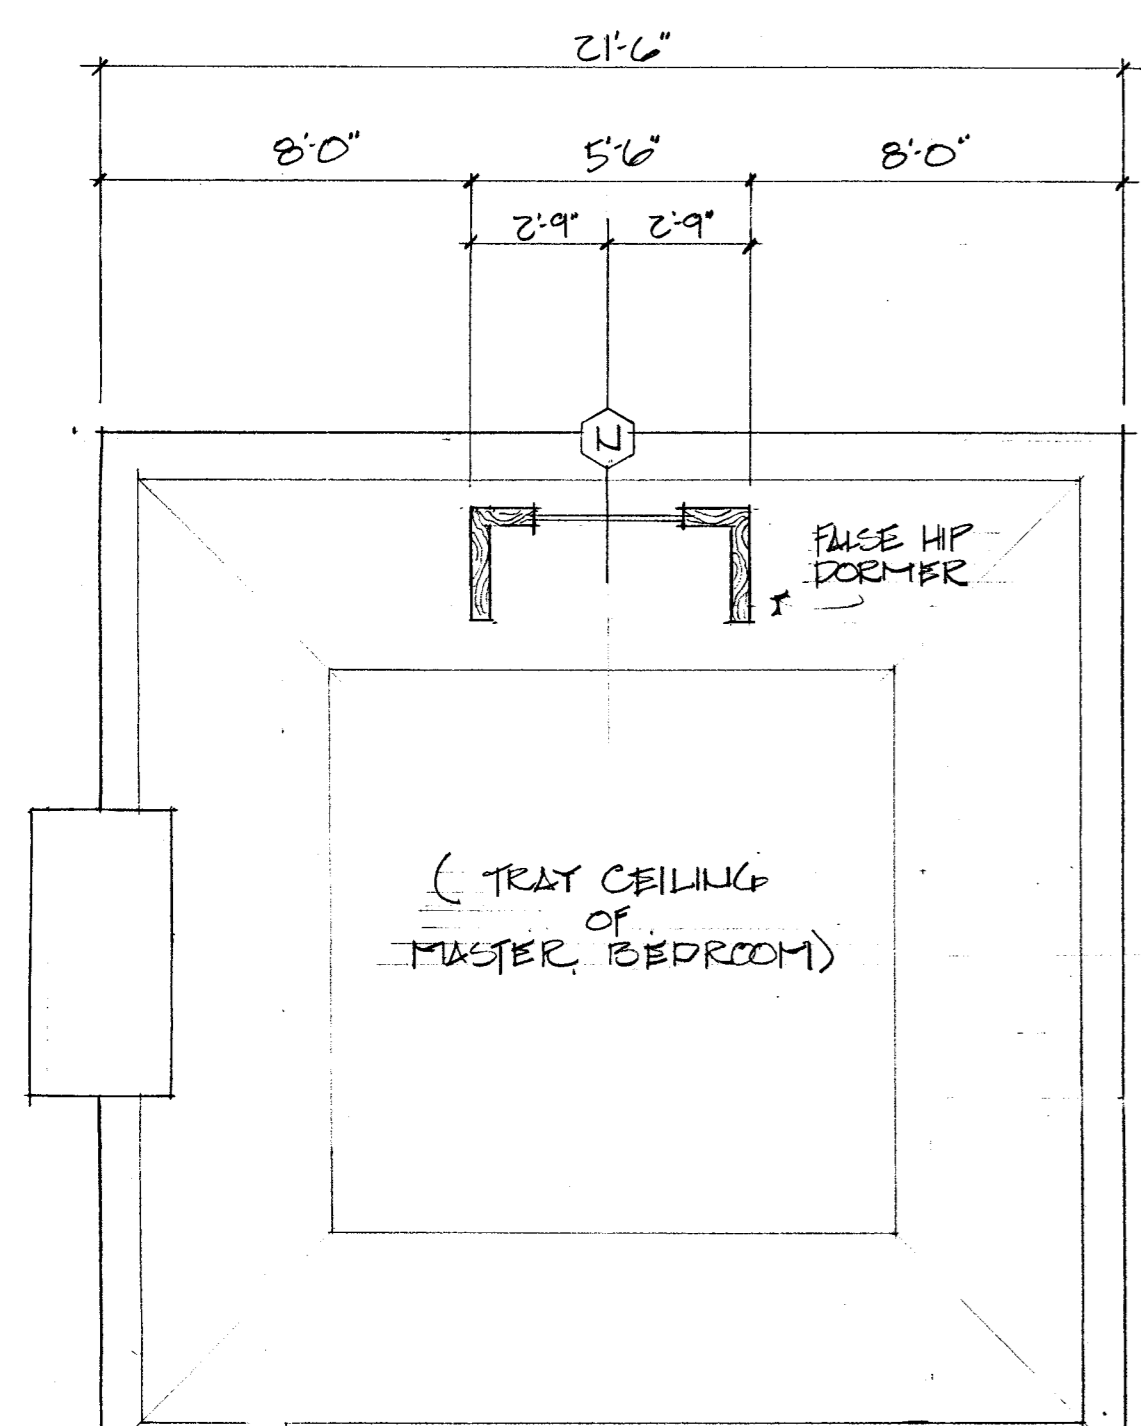

NOTE:  
EXISTING LOUVRES TO BE SEALED OFF & INSULATED,  
PANS & HARDWARE TO BE REMOVED (TYP. 3 PLACES)

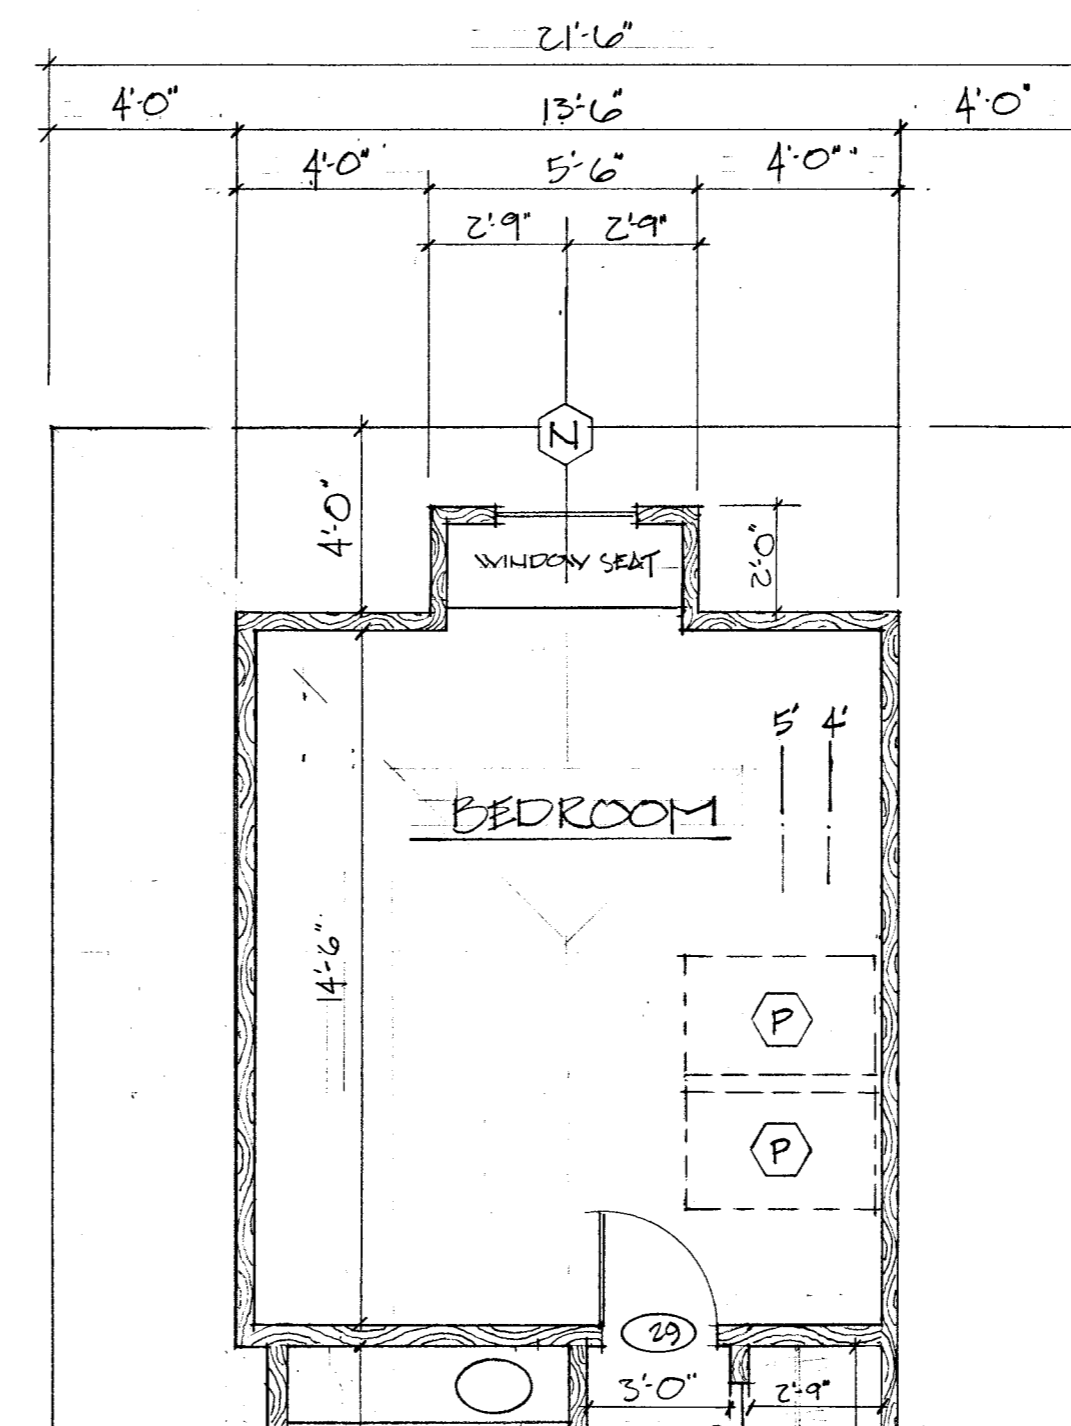

NOTE:  
DASHED LINES INDICATE WALLS  
BELOW ATTIC FLOOR (THIS PAGE ONLY)

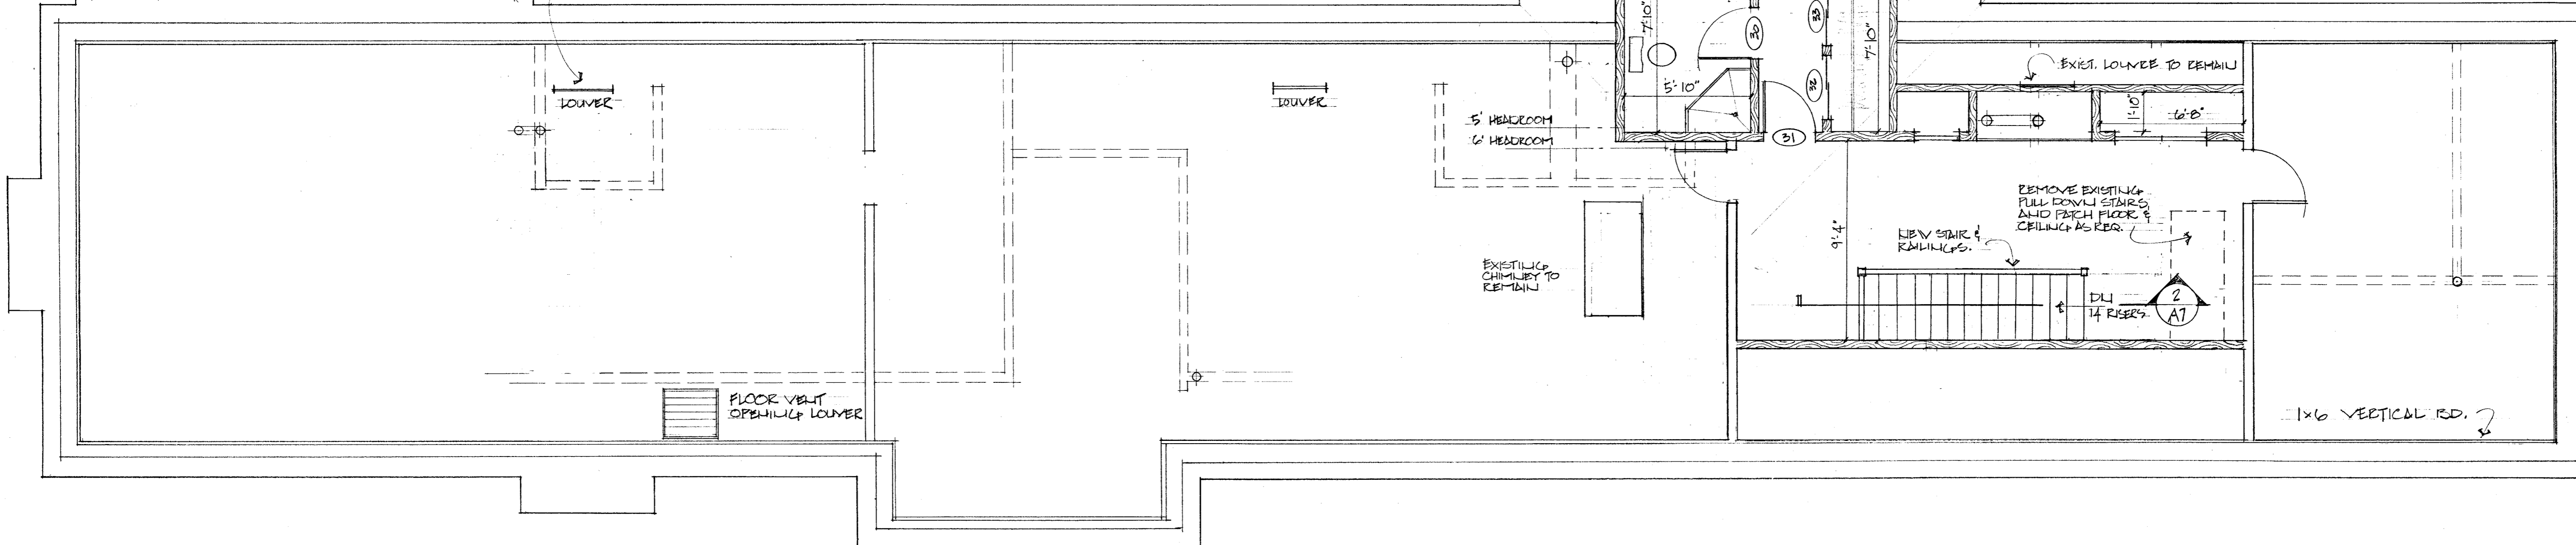

**Tucker & Matto**  
Design And Engineering  
36 Grassy Plain St.  
Bethel, Ct. 06801  
203 748-6224 Tel  
203 743-0784 Fax

PROJECT  
**KELLY RESIDENCE**  
200 Stanwich Road  
Greenwich, Ct. 06830  
Additions & Alterations

DESCRIPTION  
**ATTIC PLAN**

REVISION DATES  
9-5-91  
9-23-91  
11-20-91

SCALE  
PAGE  
**A6**