

Issue Date
3/25/17


Kitchen Plan & Elevations



414 Blackhawk Lane
Stratford, CT
20 Crockett St
Rowayton, CT

Joseph Matto Architect AIA
Doug & Ali Milne

ID K-01

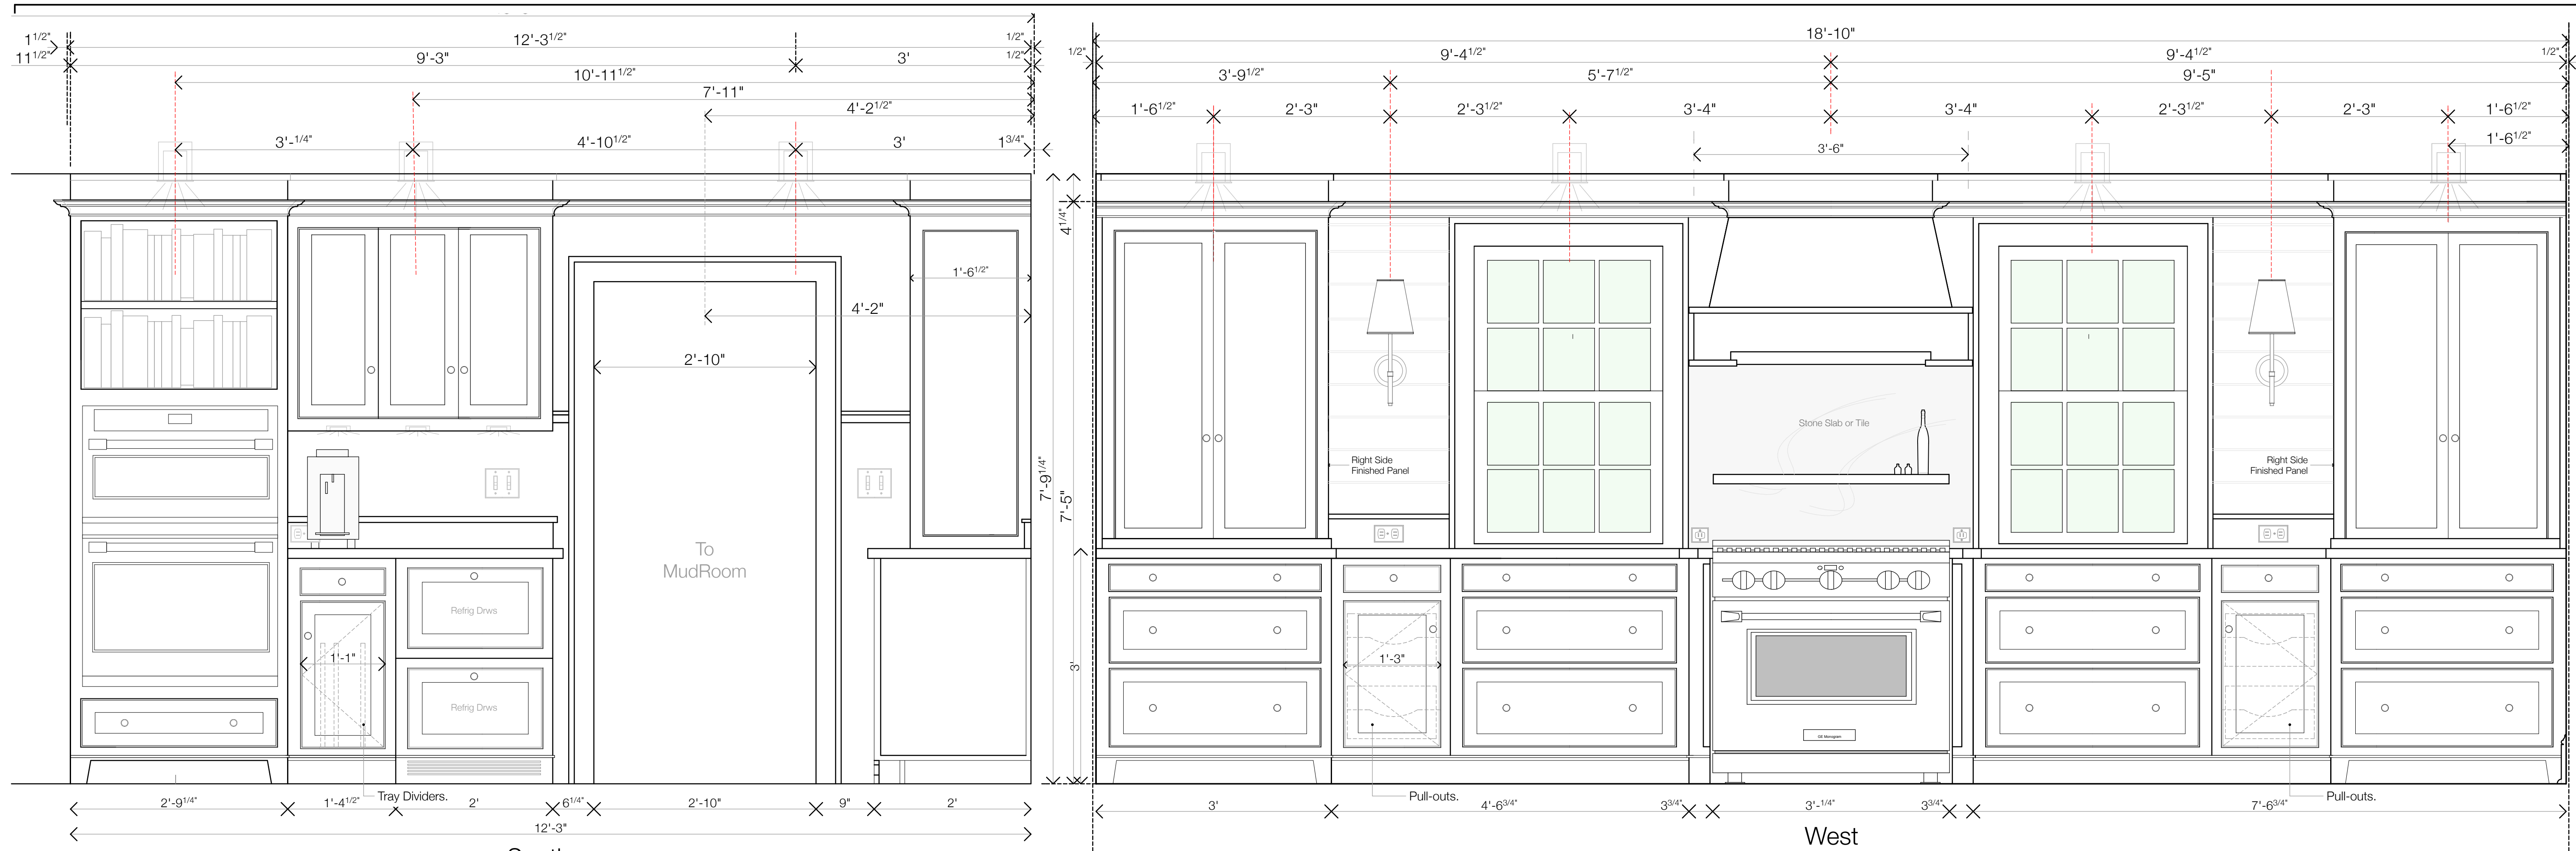

Issue Date
3/25/17


Kitchen Main Elevations



414 Blackhawk Lane
Stratford, CT
20 Crockett St
Rowayton, CT


Joseph Matto Architect AIA
Doug & Ali Milne

ID K-02

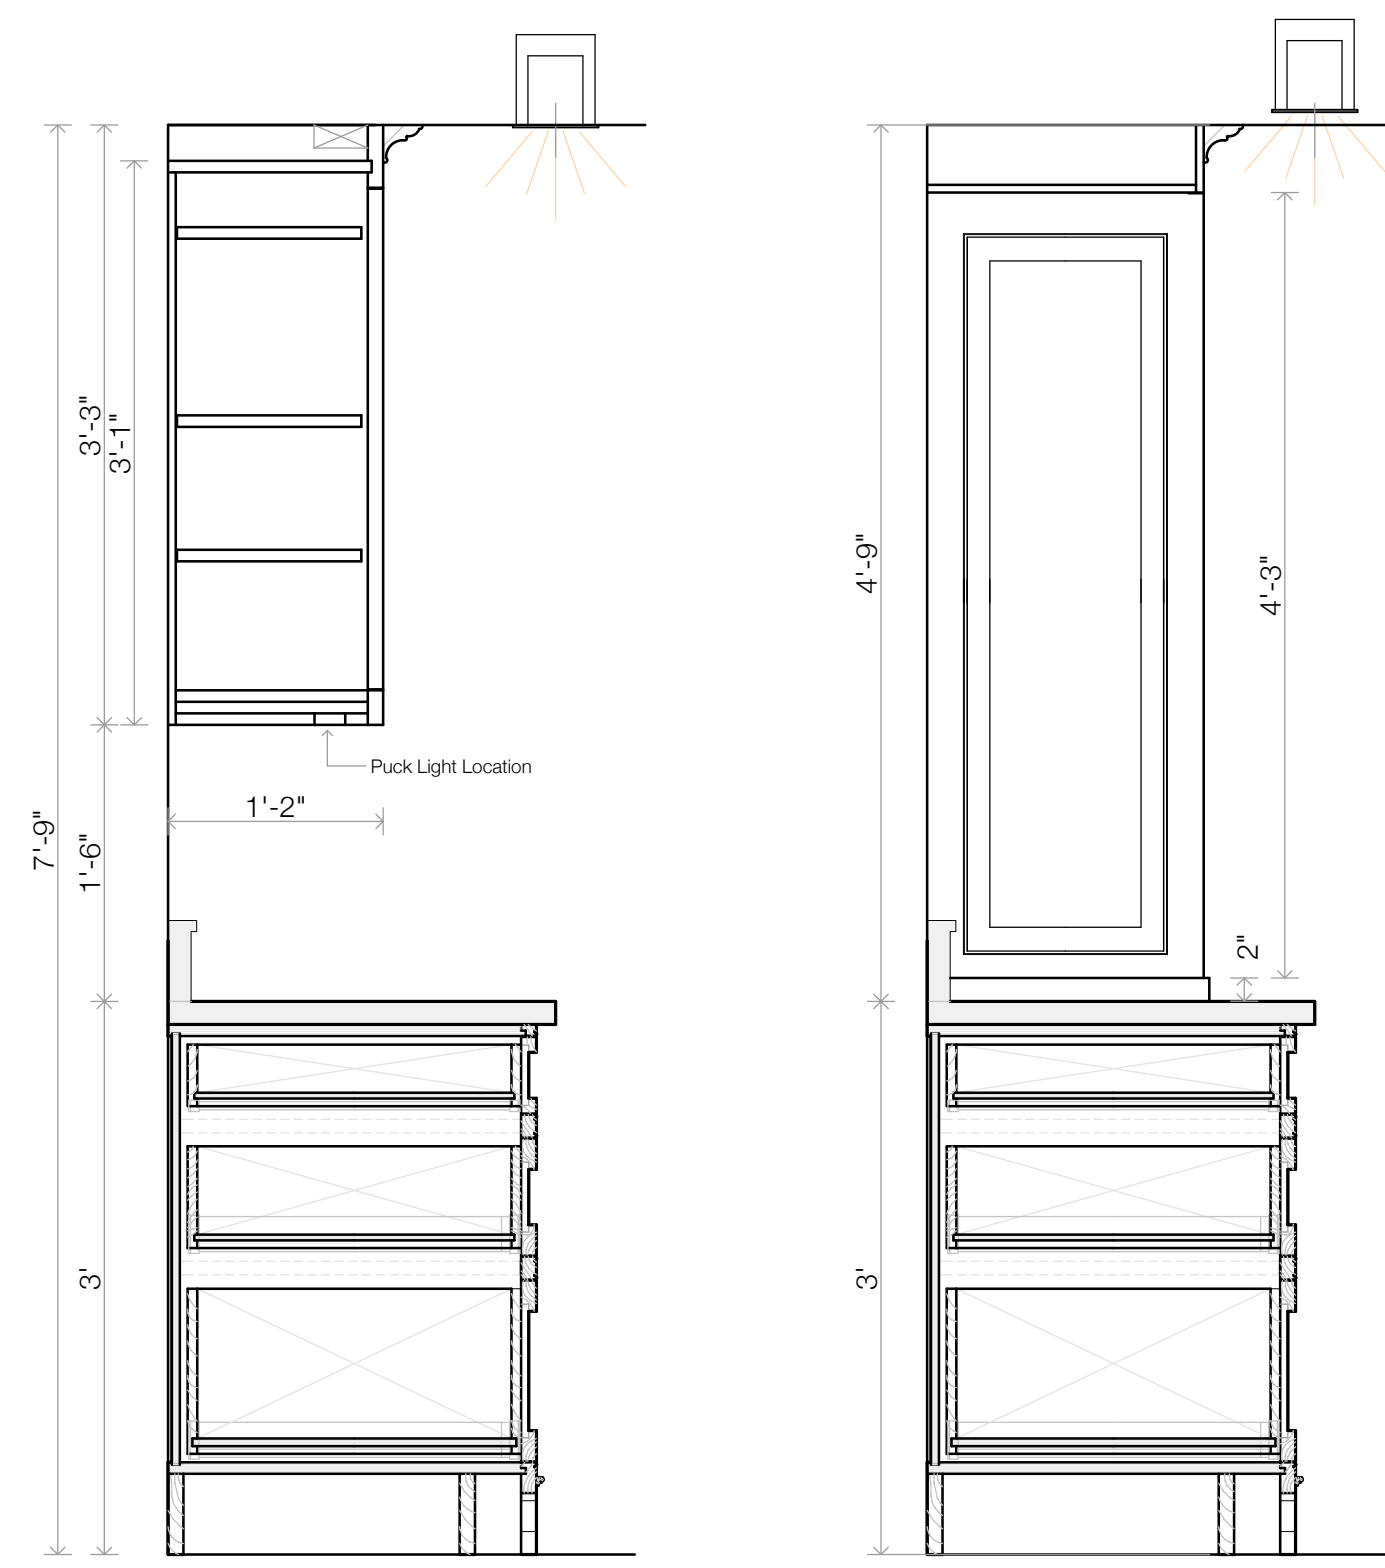


Section Thru Left (South) Base & Upper Cabinets
Section Thru Corner Hutch-like Cabinets


3 TYPICAL CABINET SECTIONS
1" = 1'-0"

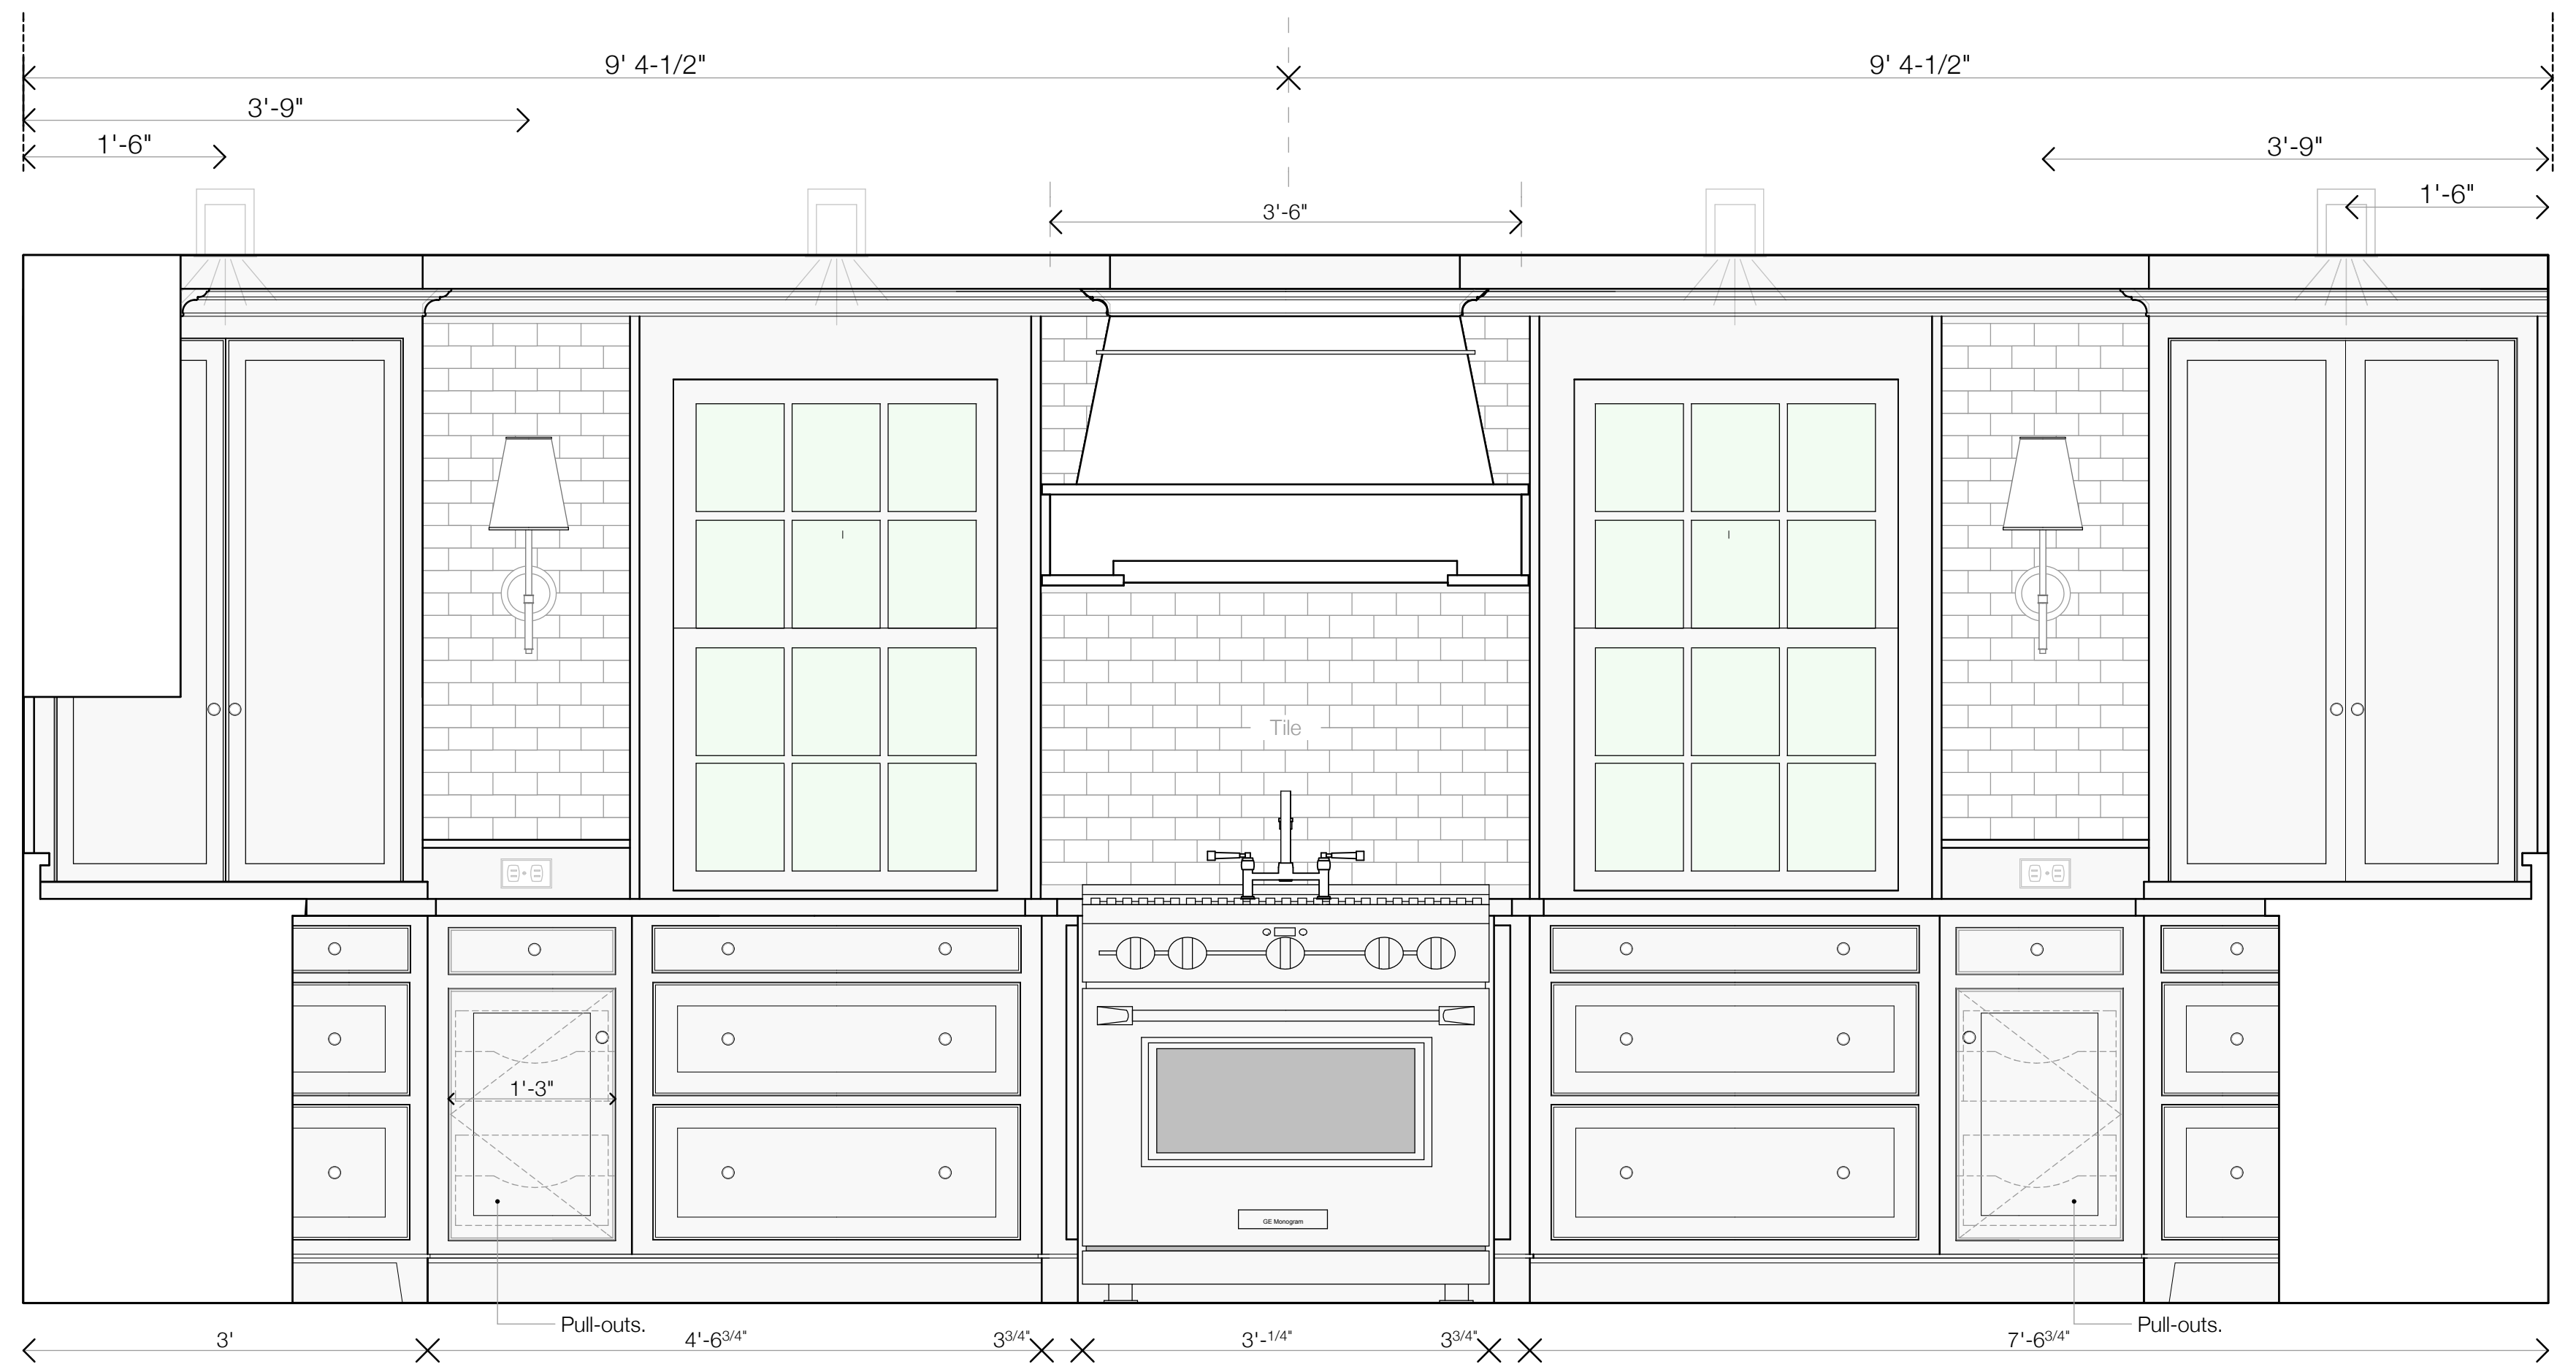

1 KITCHEN - WEST WALL -
1" = 1'-0"

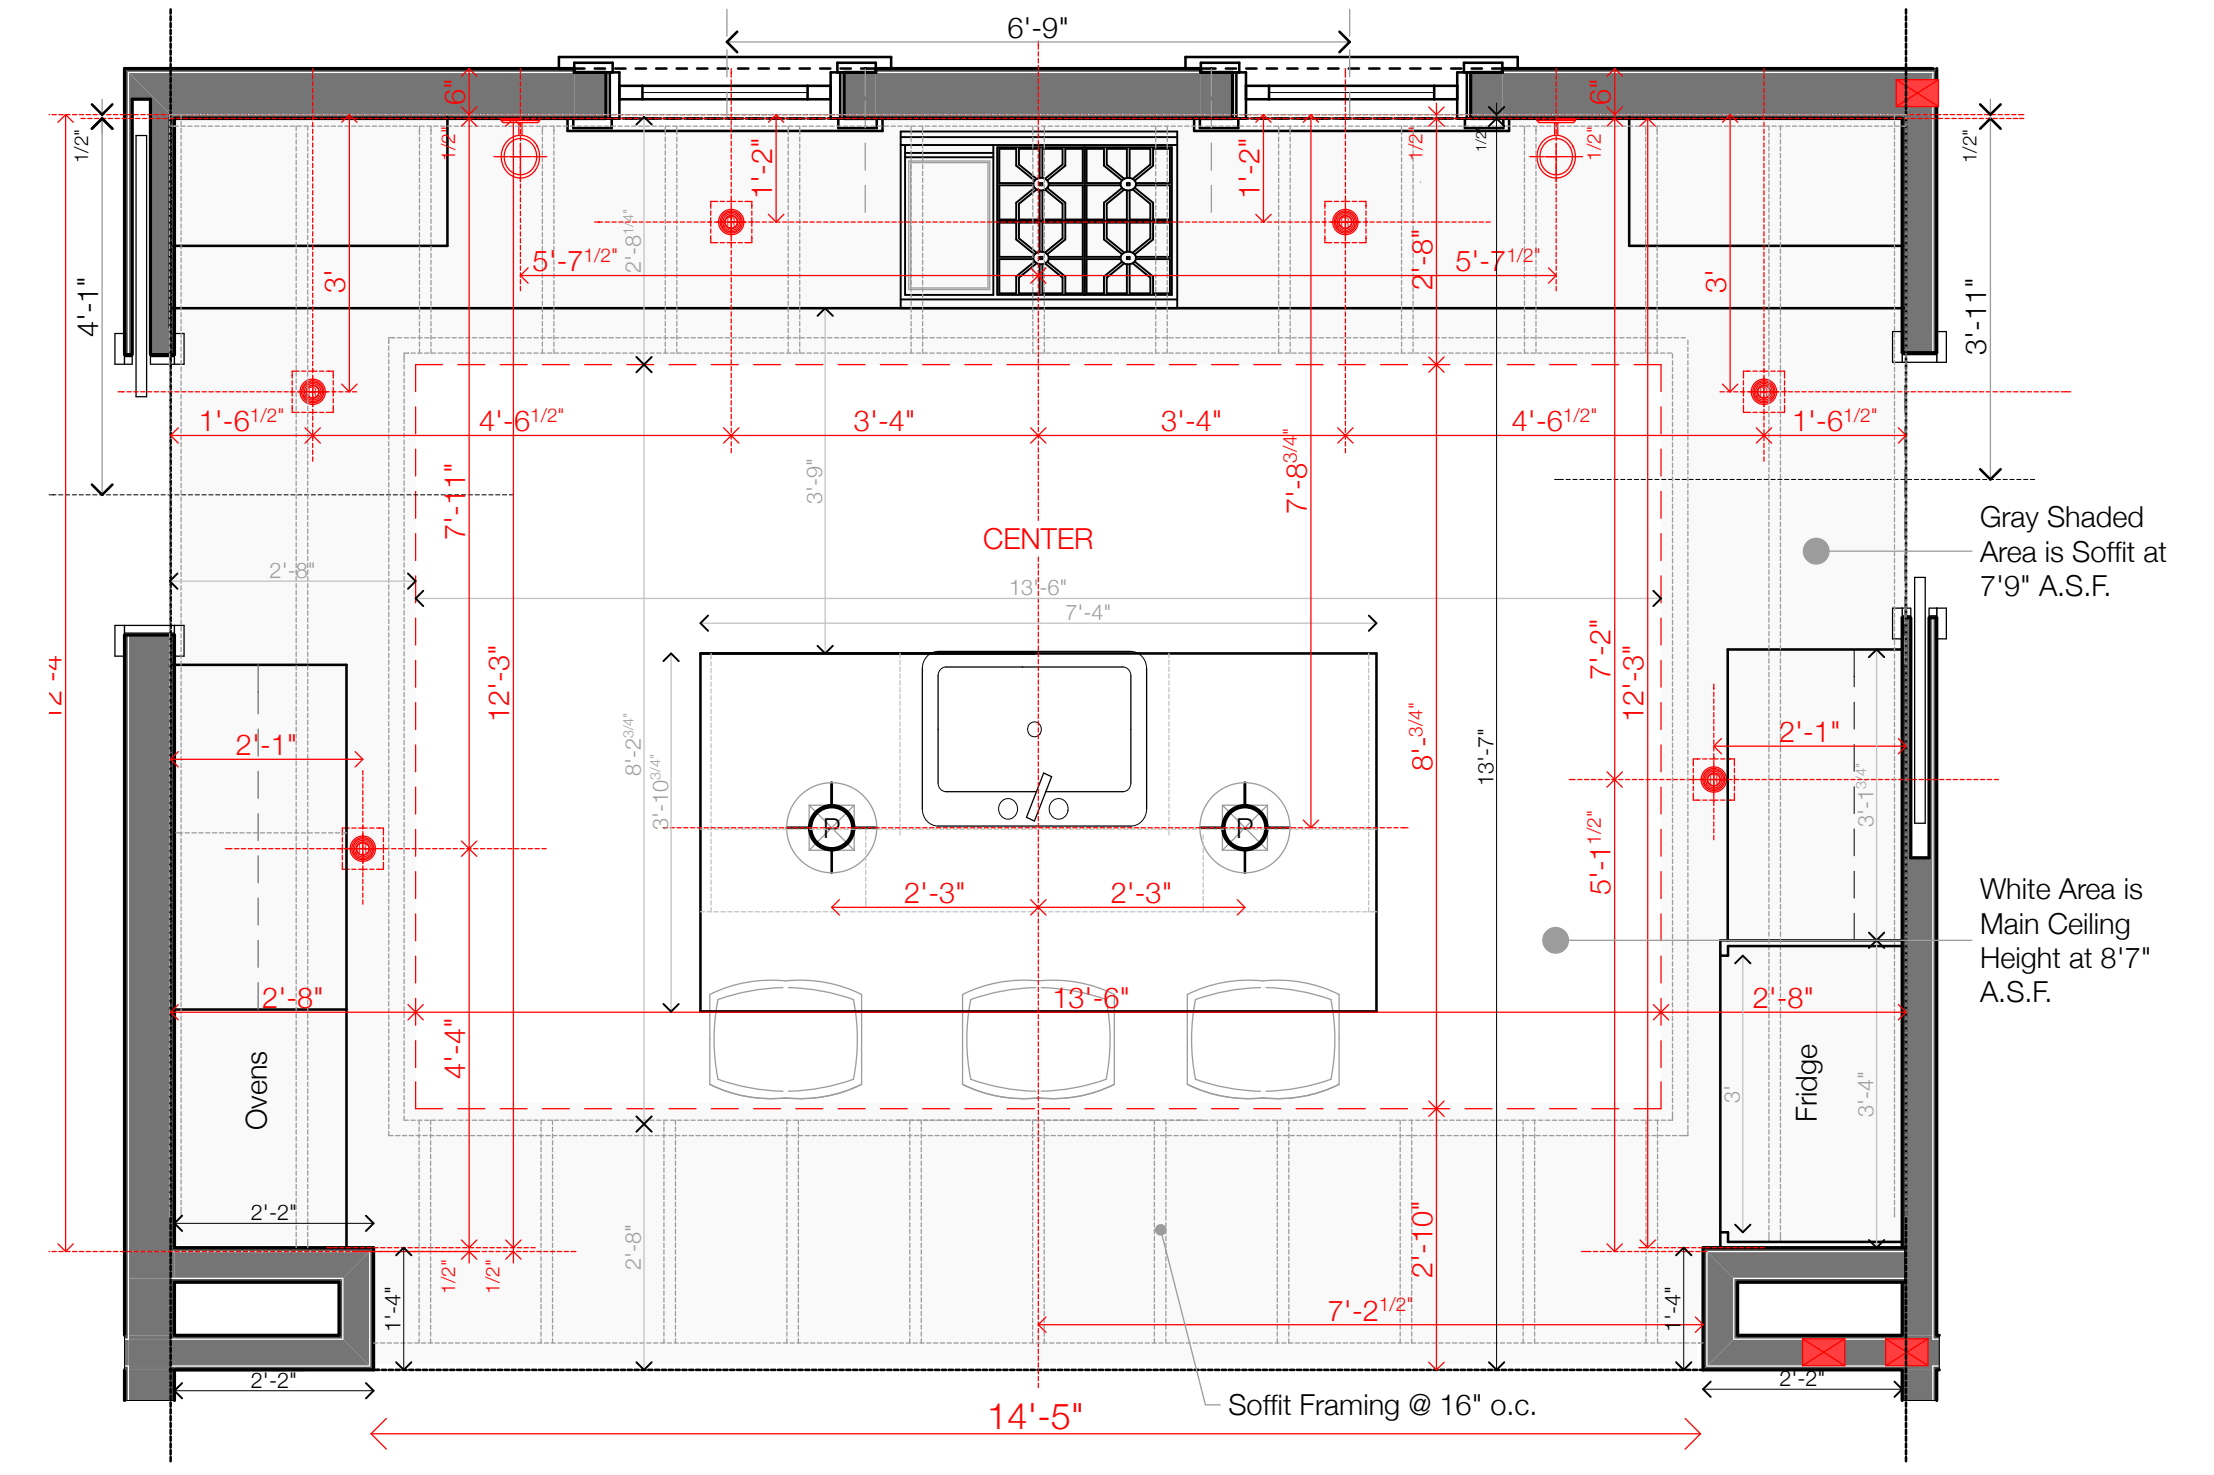

2 KITCHEN - ISLAND
1" = 1'-0"

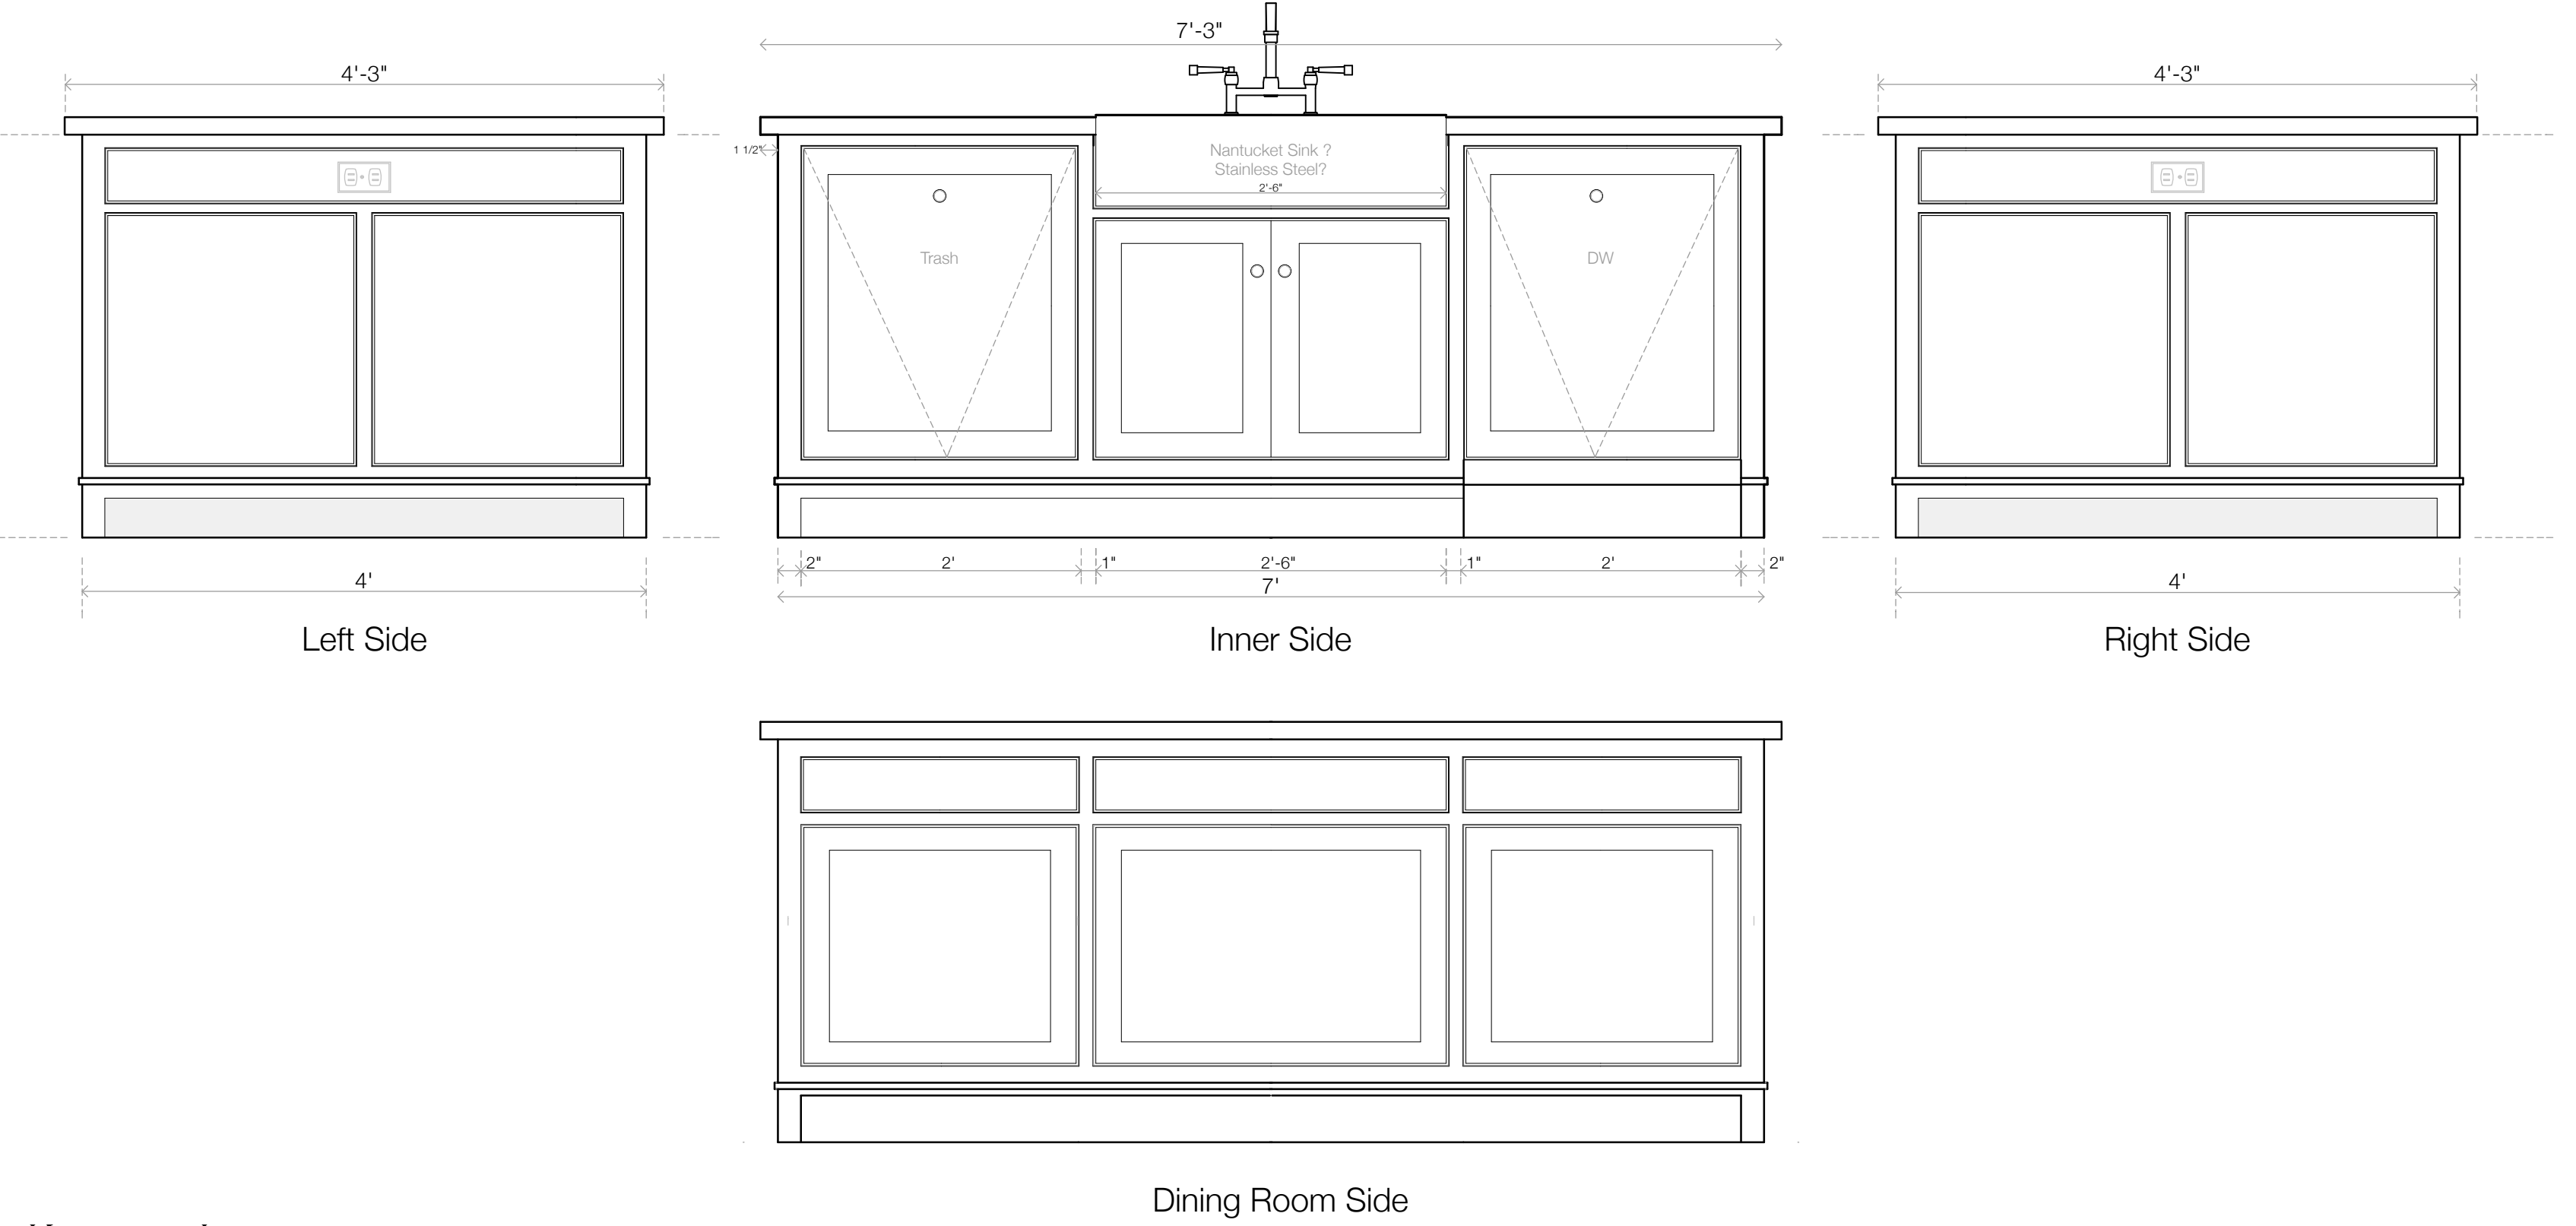

Issue Date
3/25/17



Kitchen Island



Joseph Matto Architect AIA
414 Blackhawk Lane
Stratford, CT
20 Crockett St
Rowayton, CT

Doug & Ali Milne


ID K-03

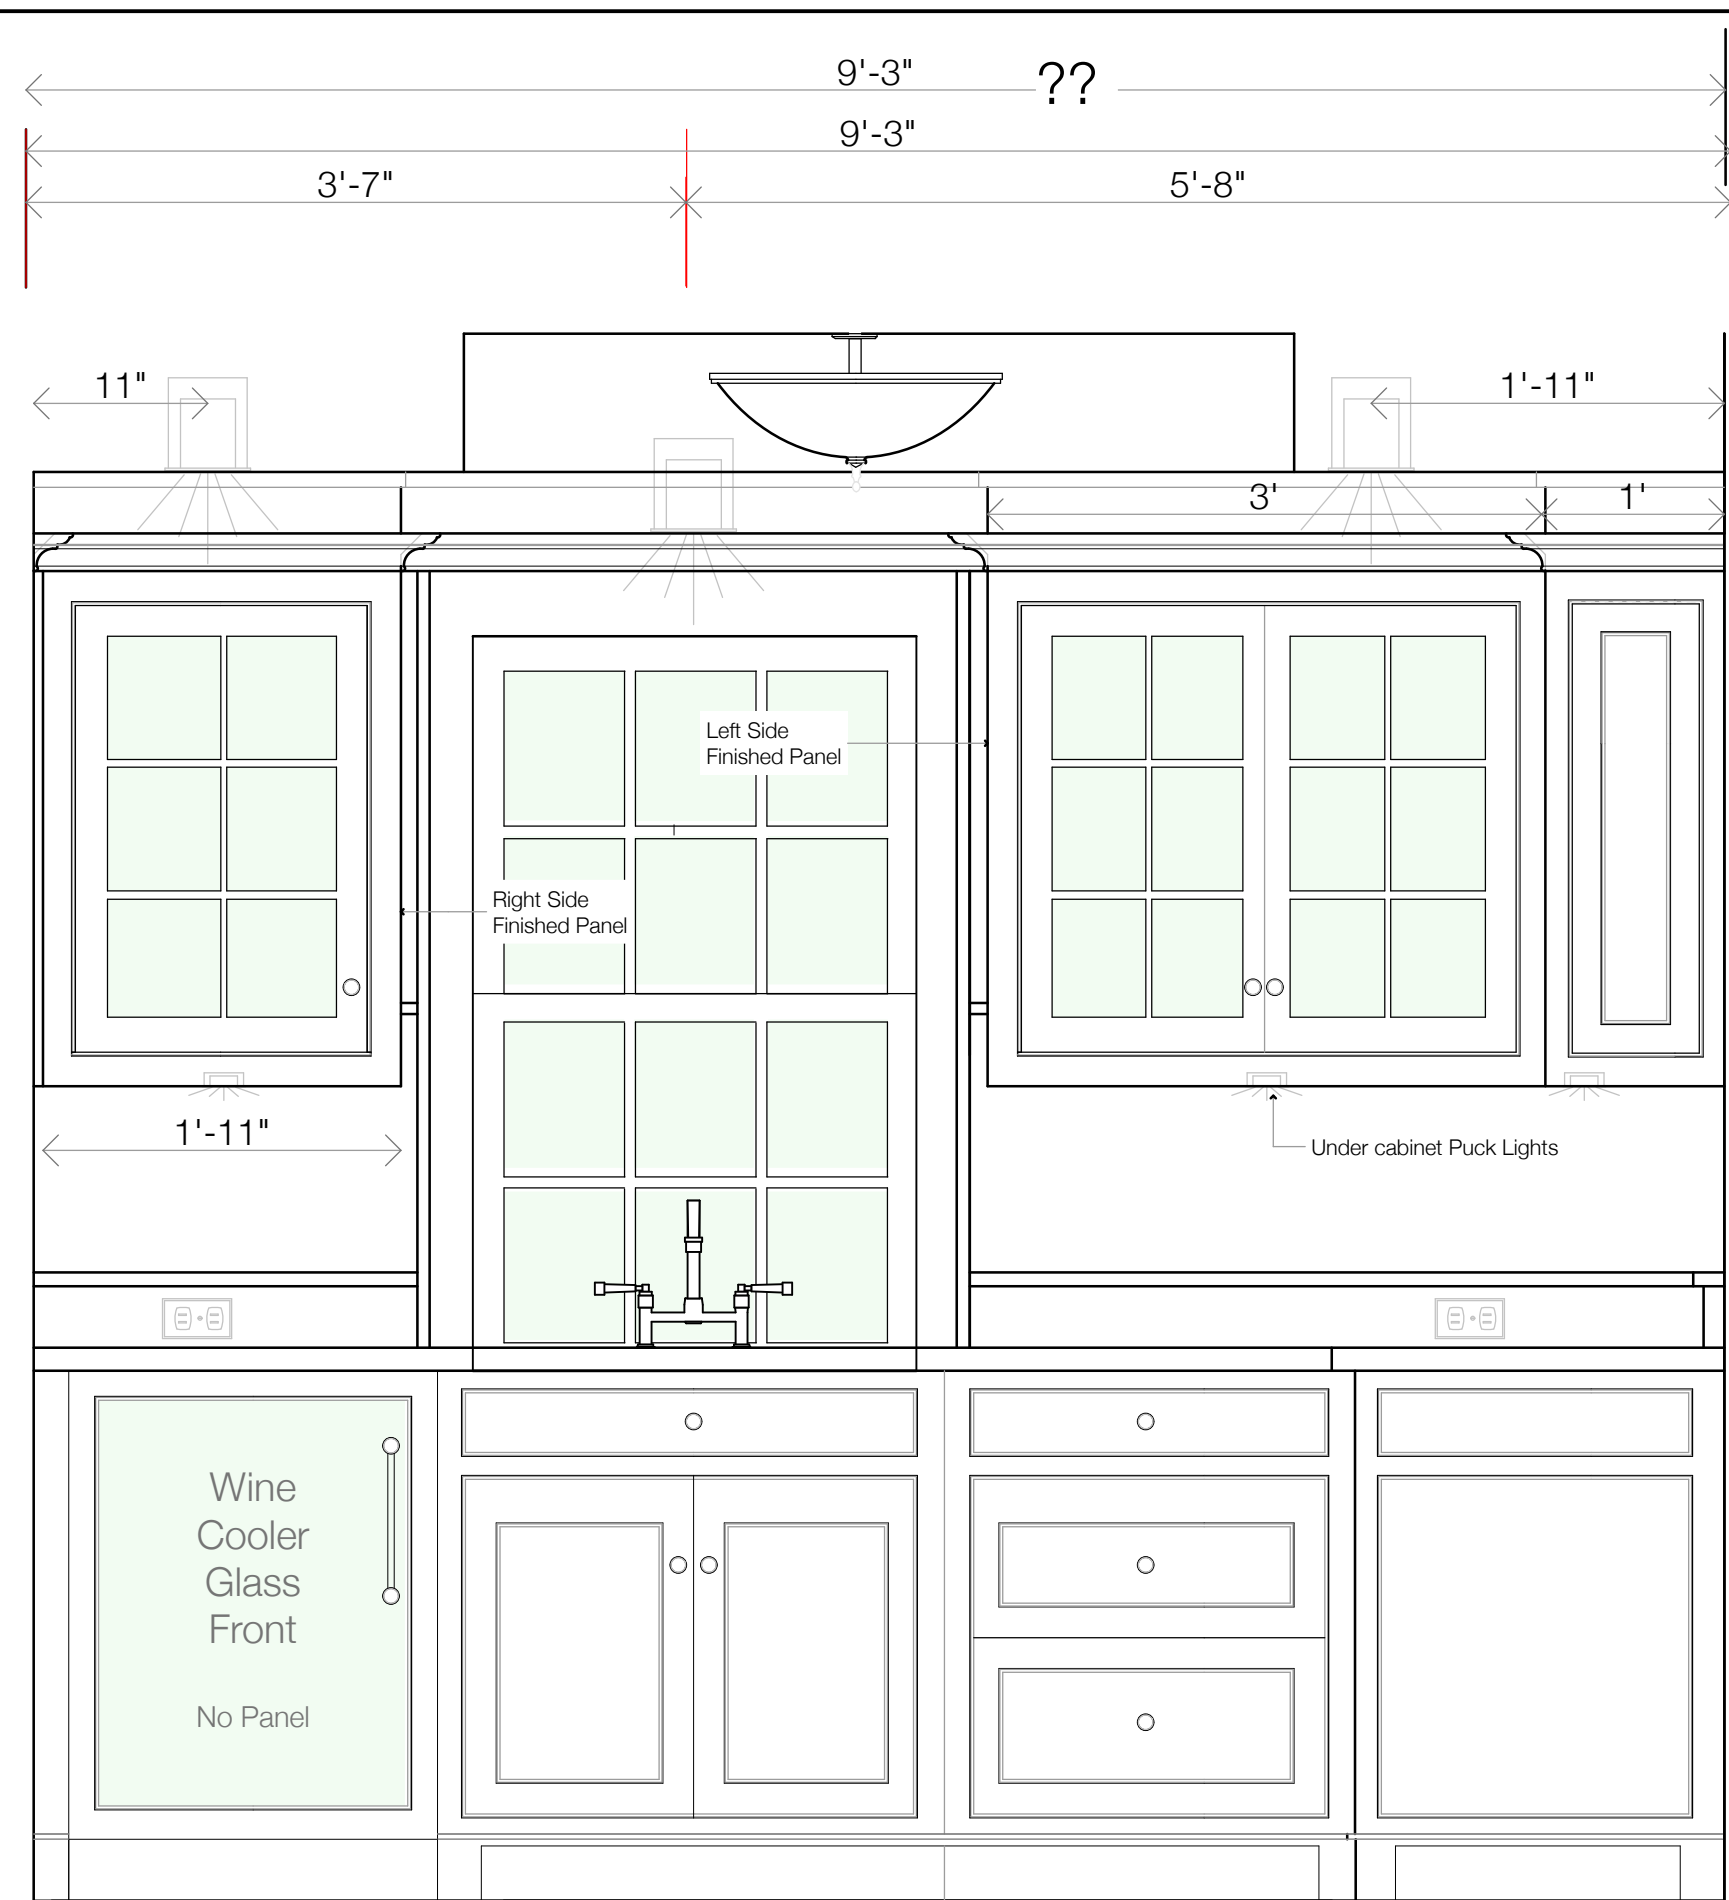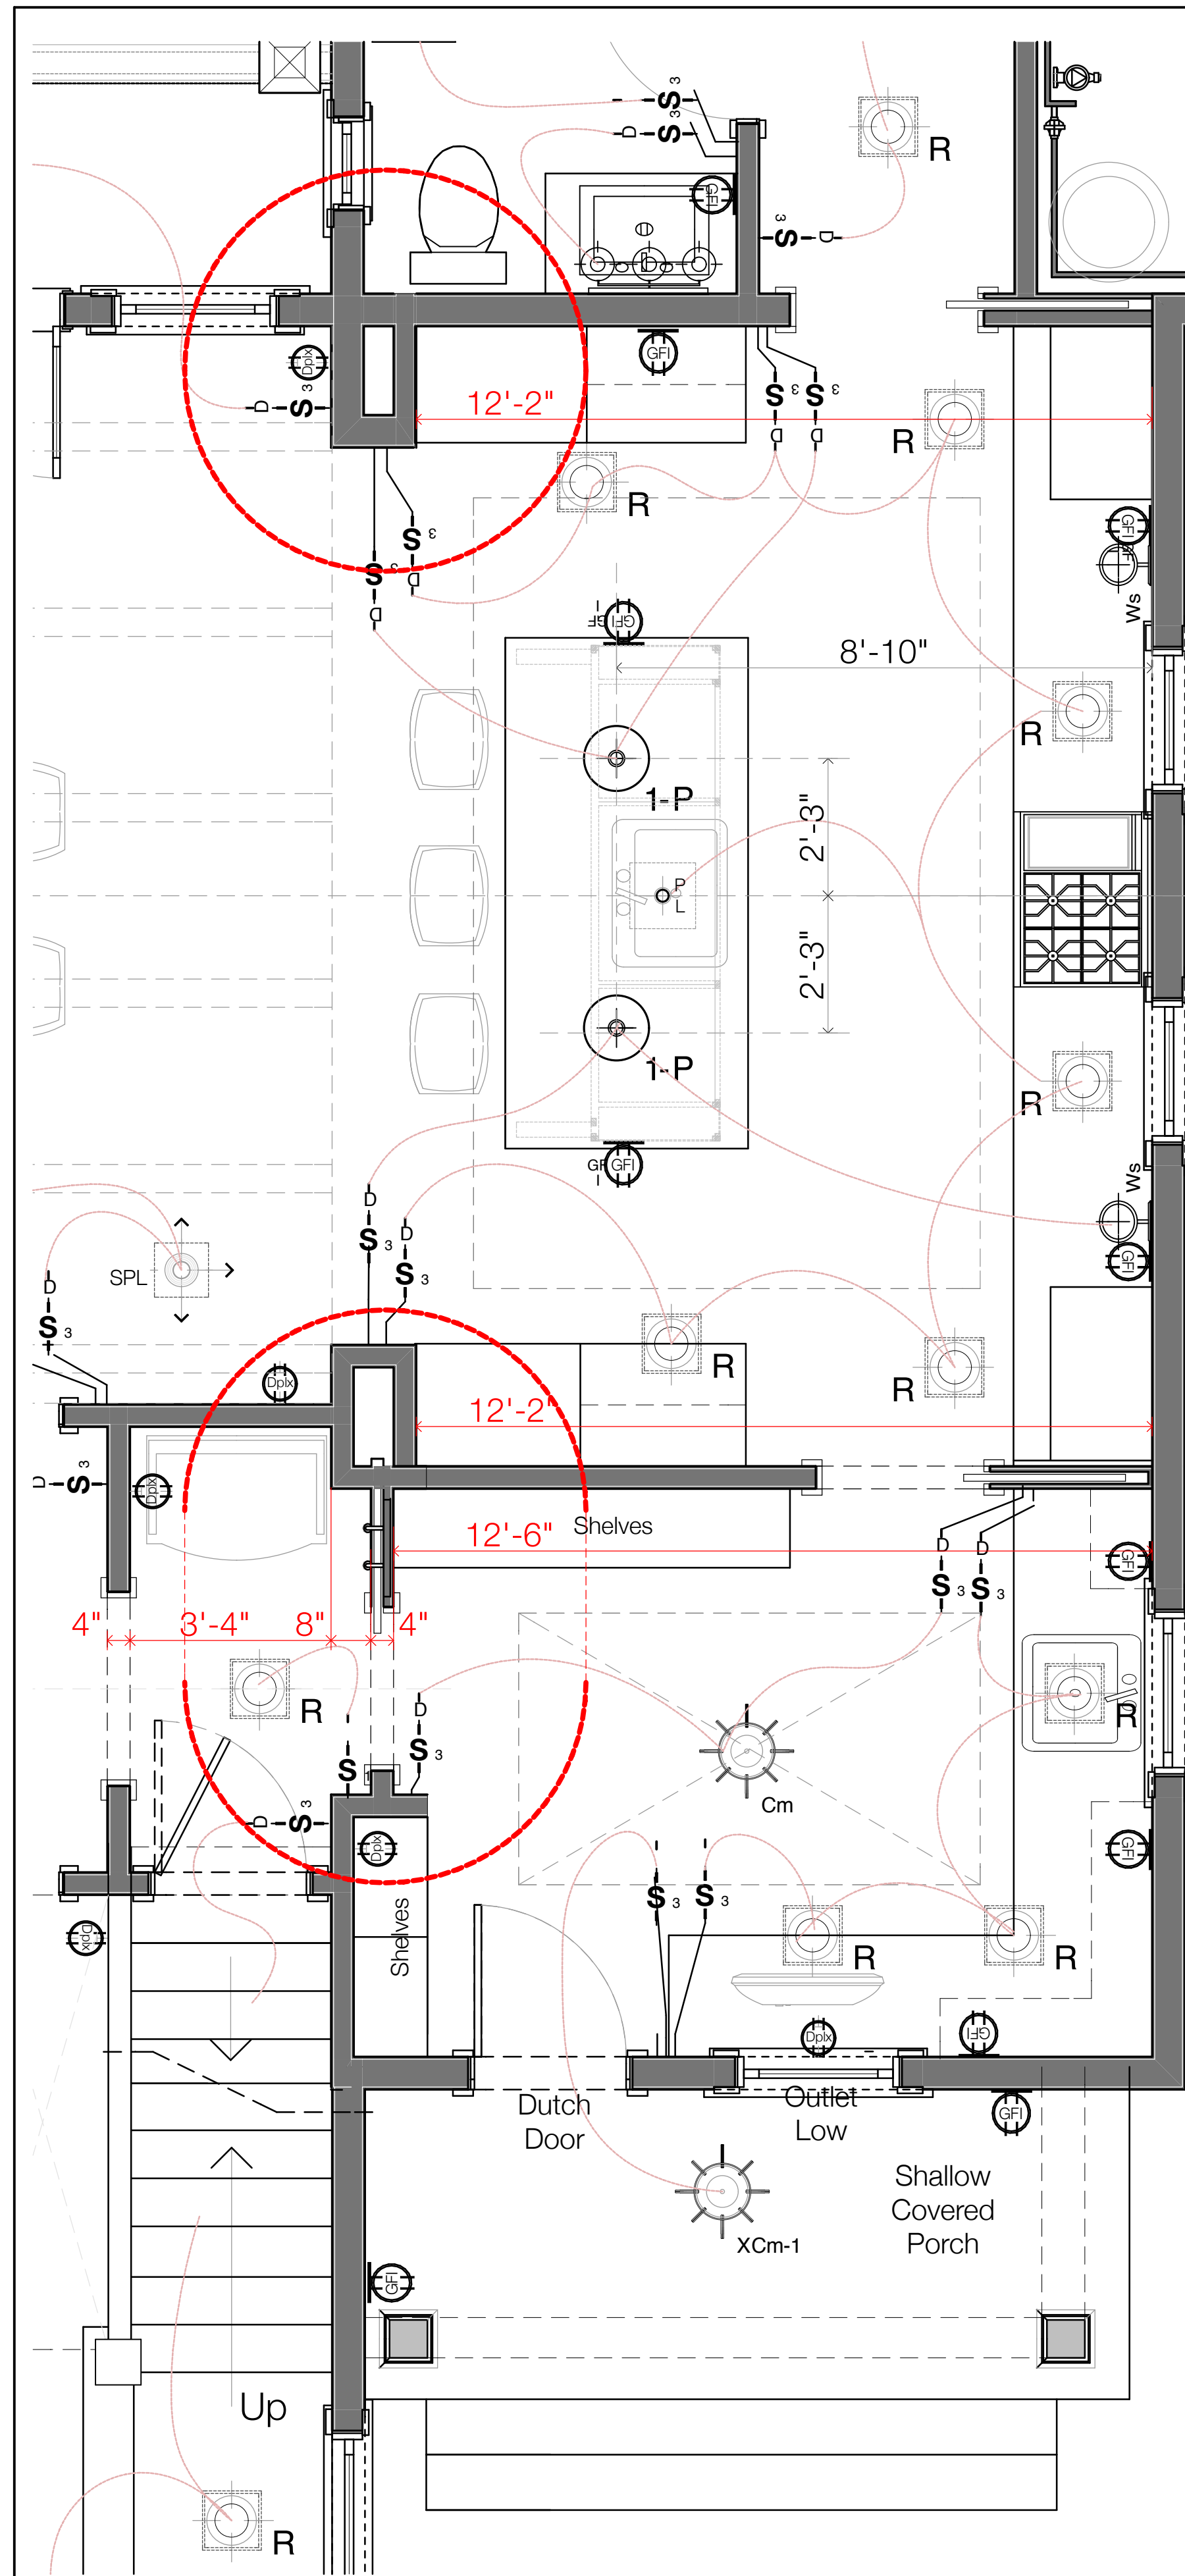


1 PANTRY - WEST WALL -
1" = 1'-0"



2 PANTRY - NORTH WALL - PORCH BEYOND
1" = 1'-0"

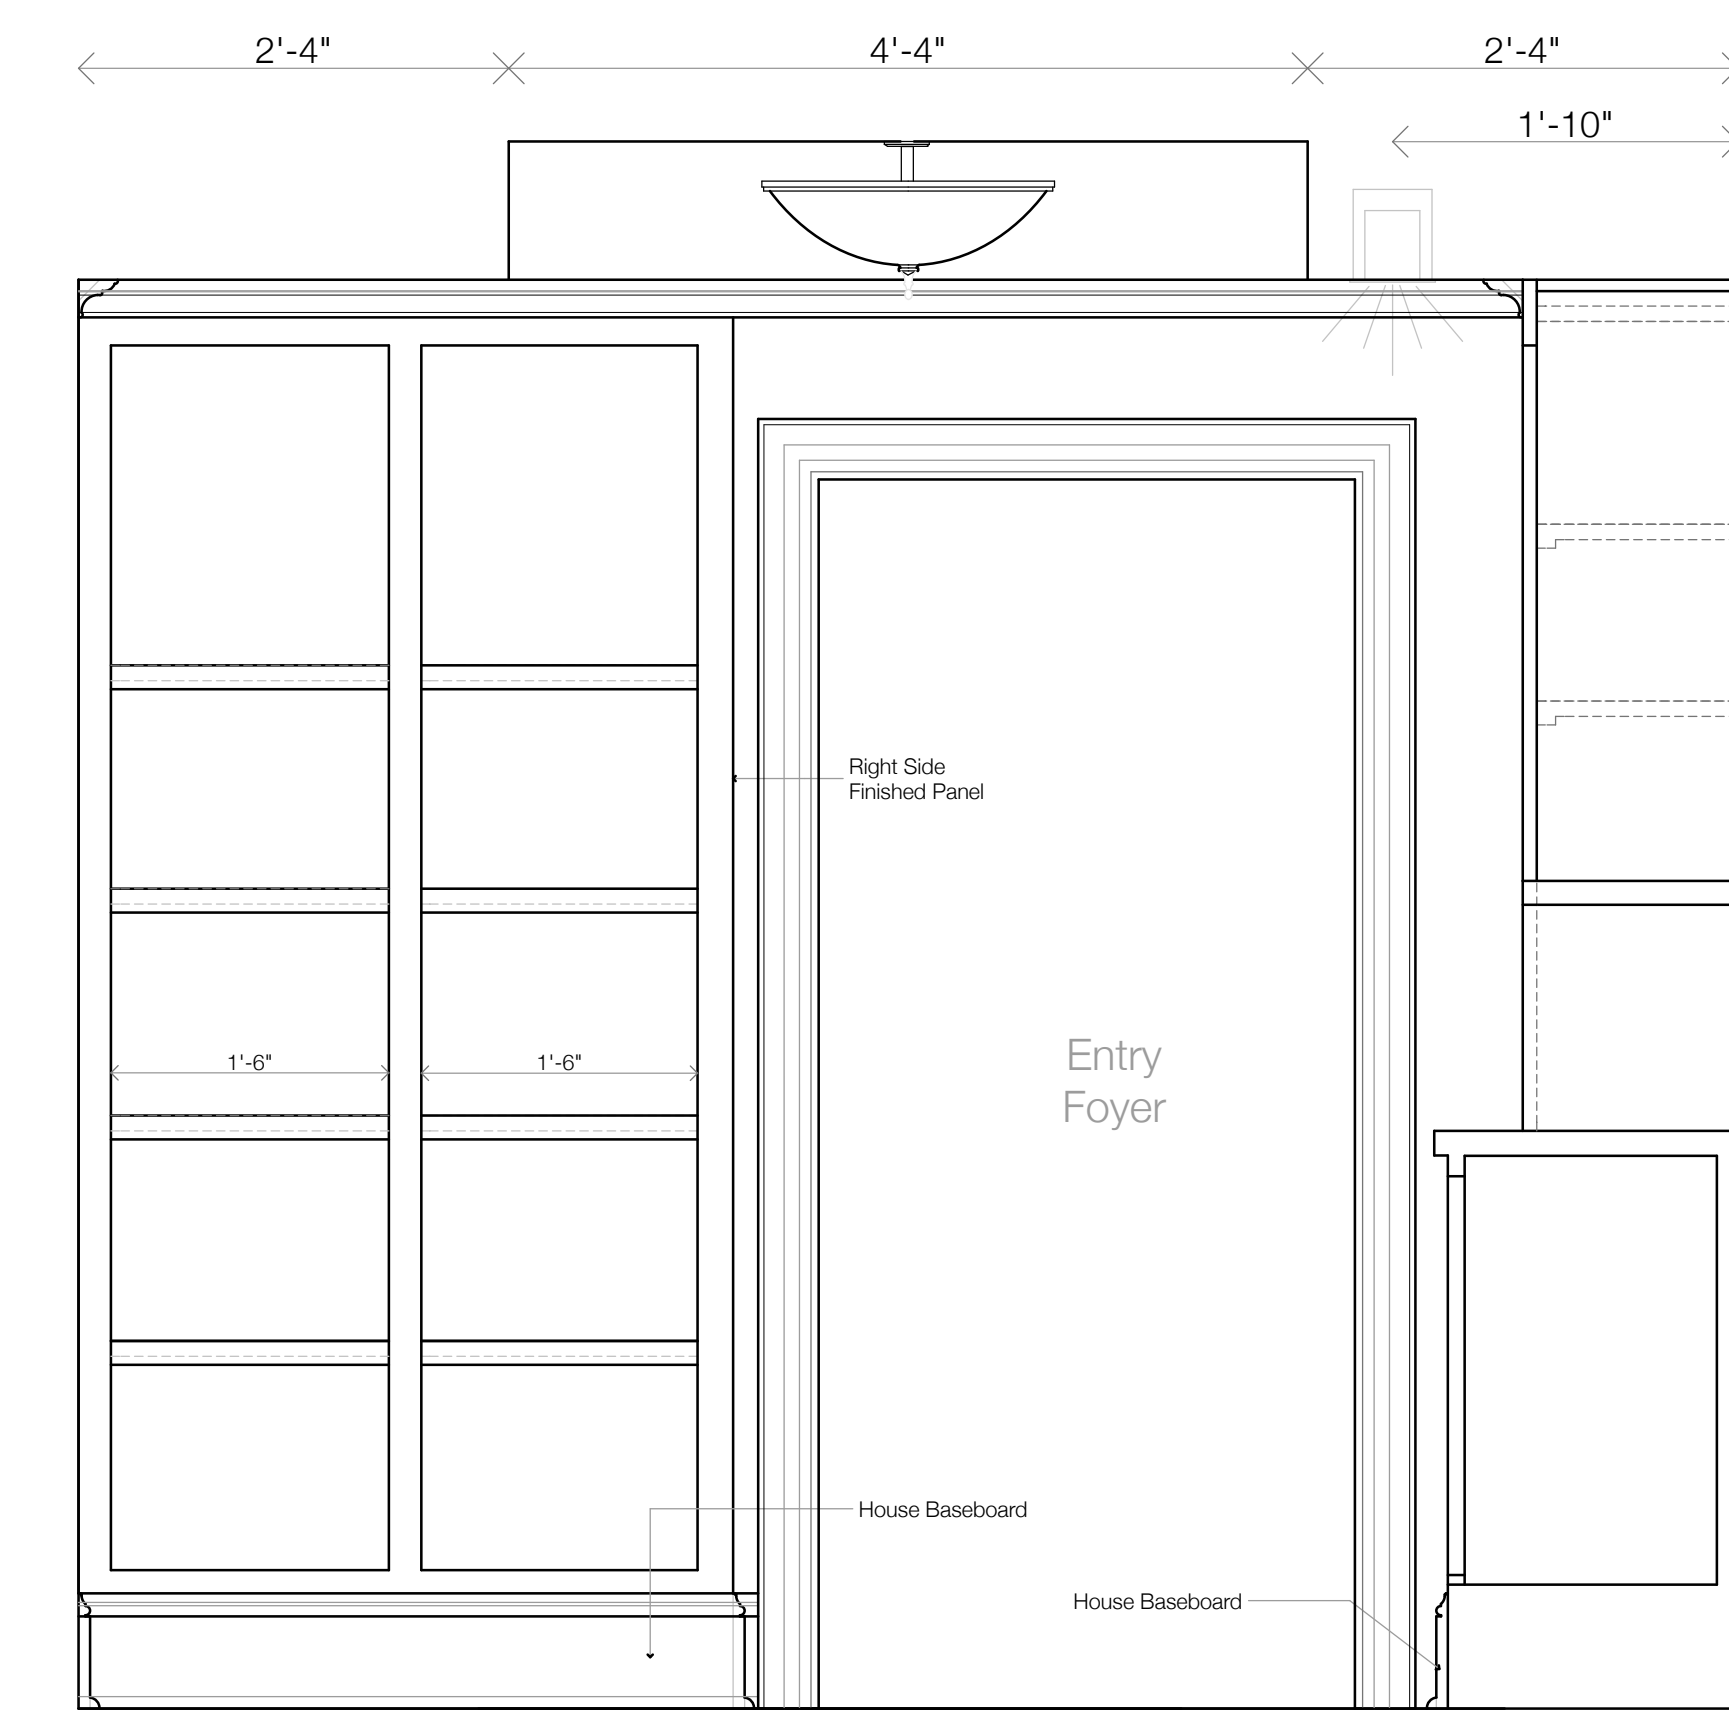

3 PANTRY - 22" DEEP SHELVES ON COMMON WALL WITH STAIRS
1" = 1'-0"

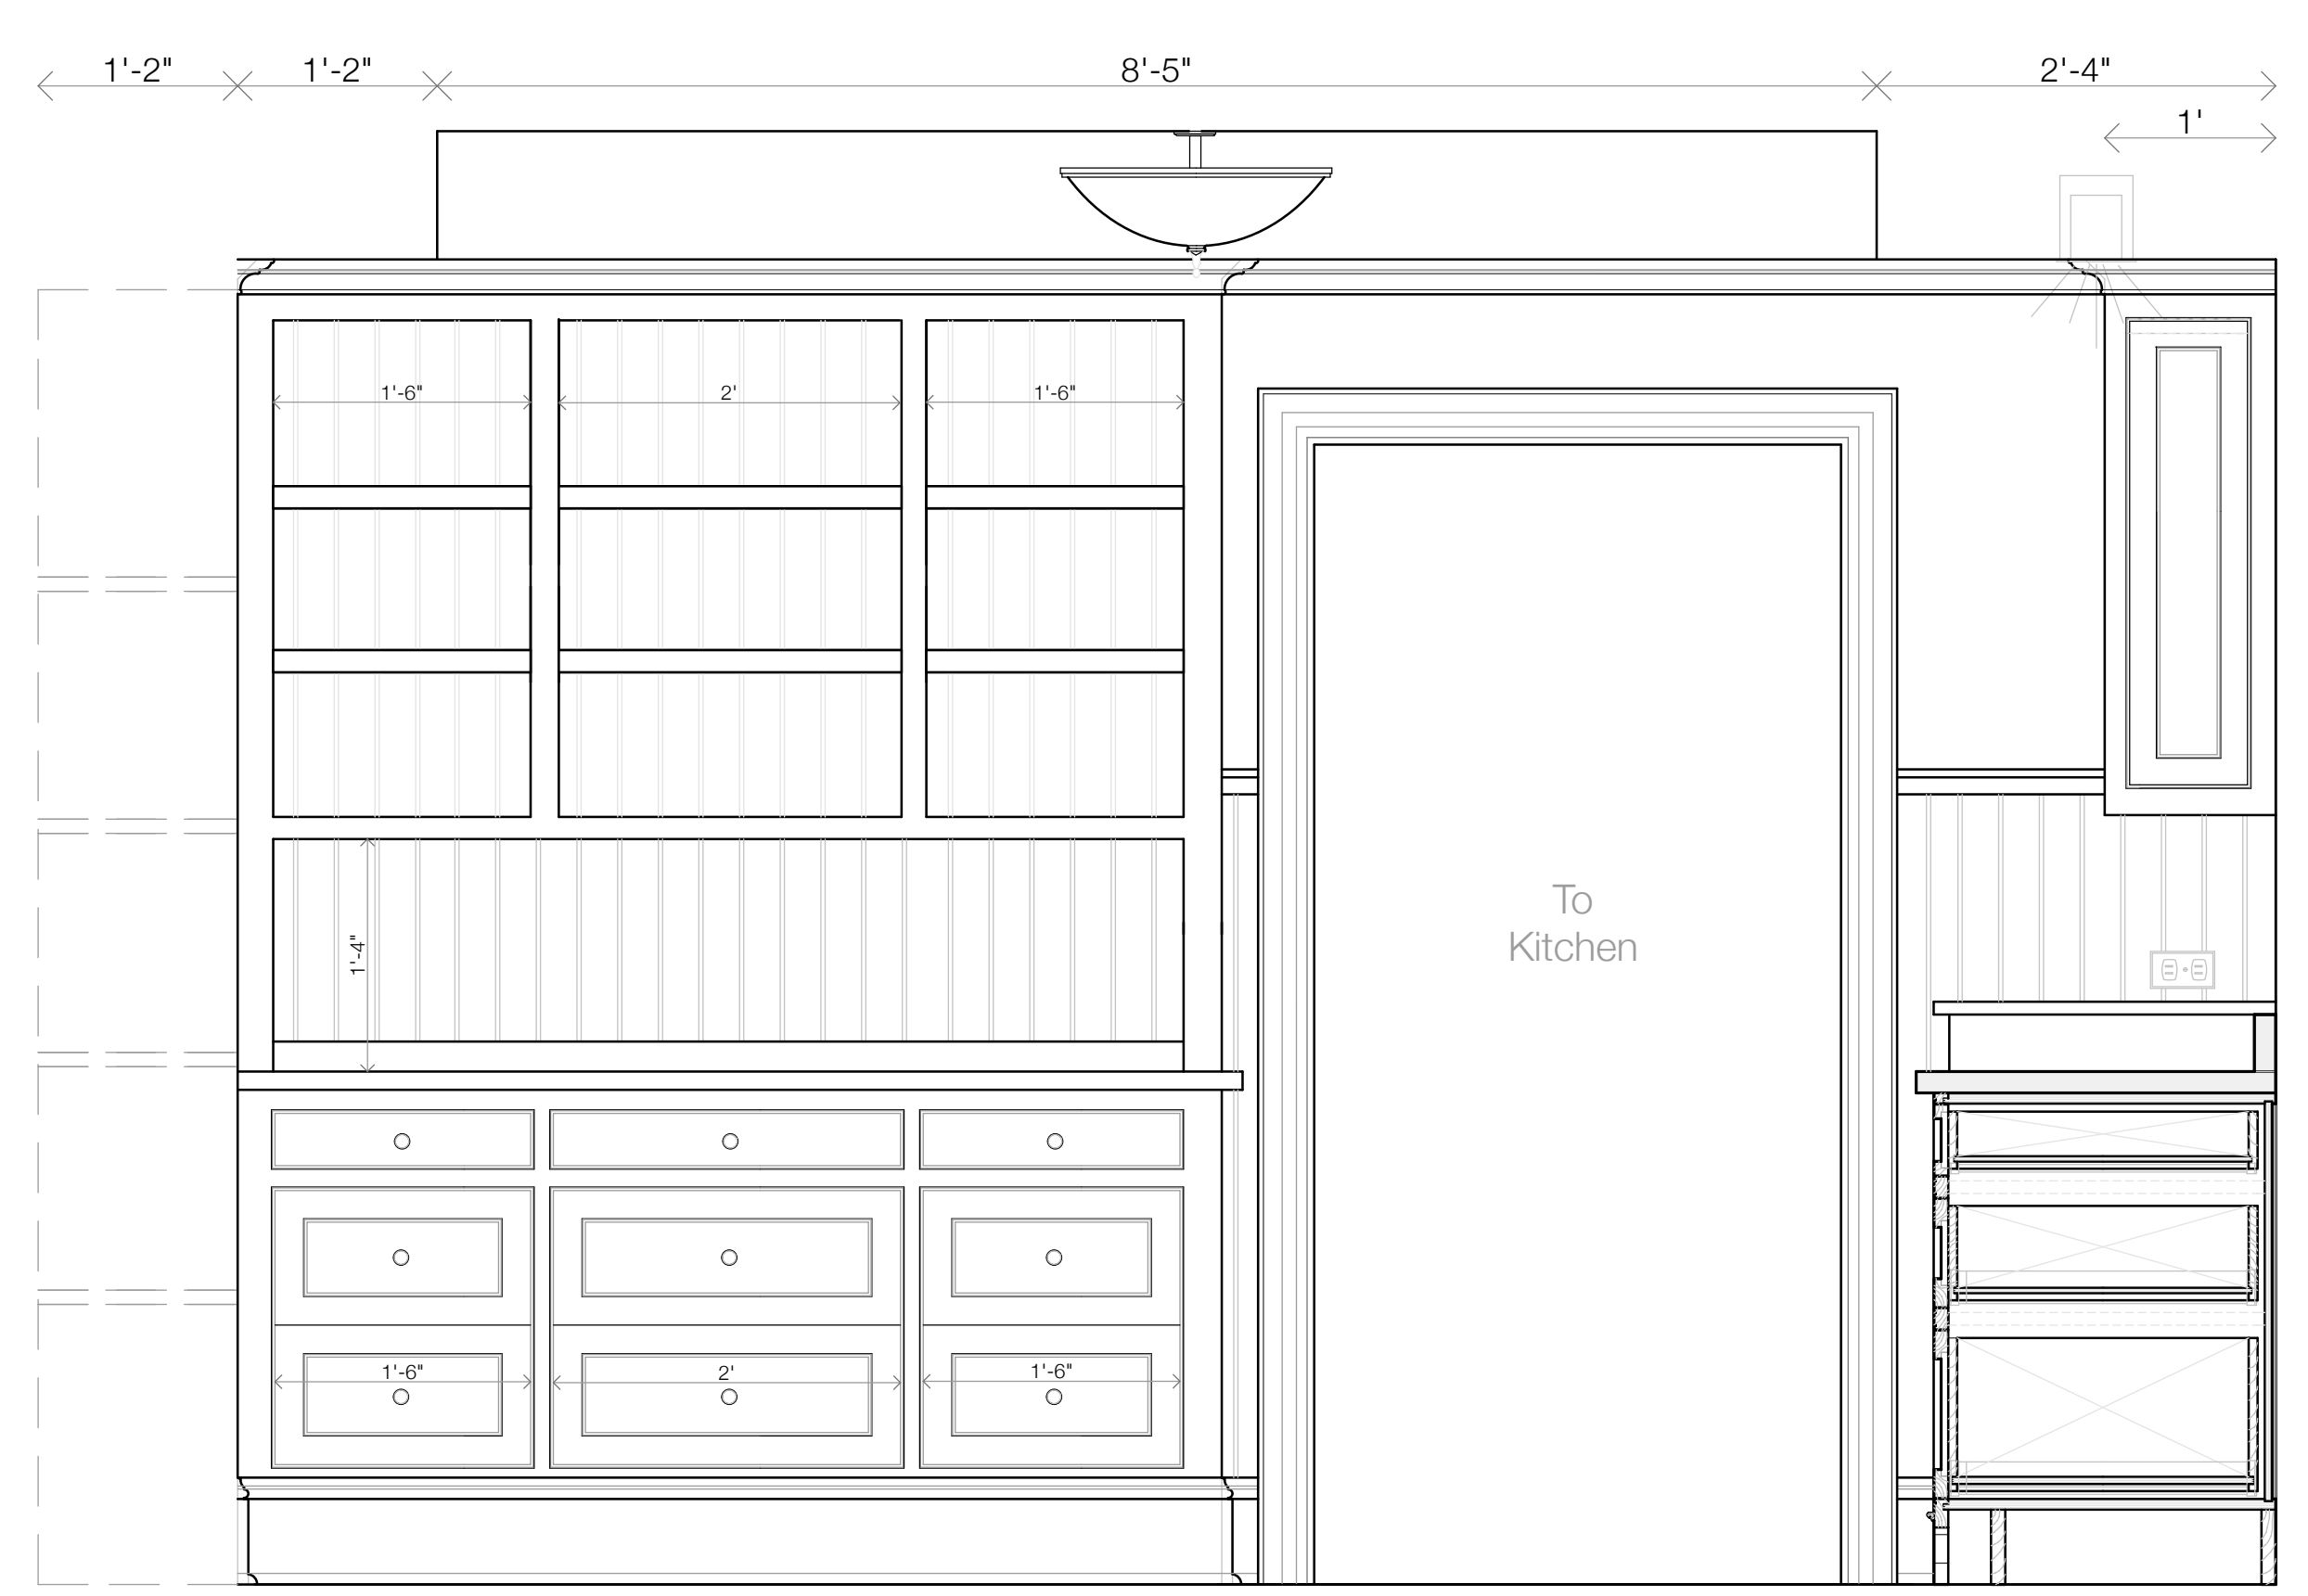

4 PANTRY - 14" DEEP SHELVES ON COMMON WALL WITH KITCHEN
1" = 1'-0"

Issue Date
3/25/17

Pantry



414 Blackhawk Lane
Stratford, CT
20 Crockett St
Rowayton, CT

Joseph Matto Architect AIA

Doug & Ali Milne

ID K-04