



Site Plan


Zoning Data

| | |
|------------------|----------------------|
| Conditioned Area | 4338 Ft ² |
| Floor Area Ratio | .049 |

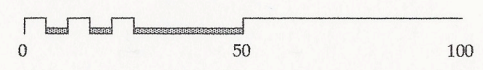


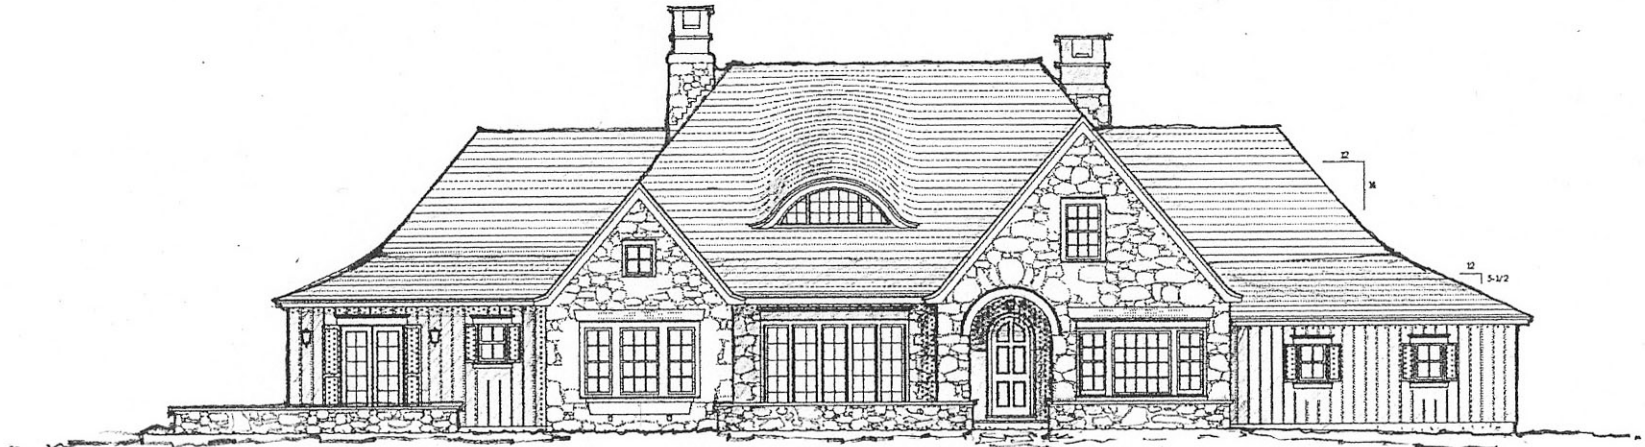


Front Elevation

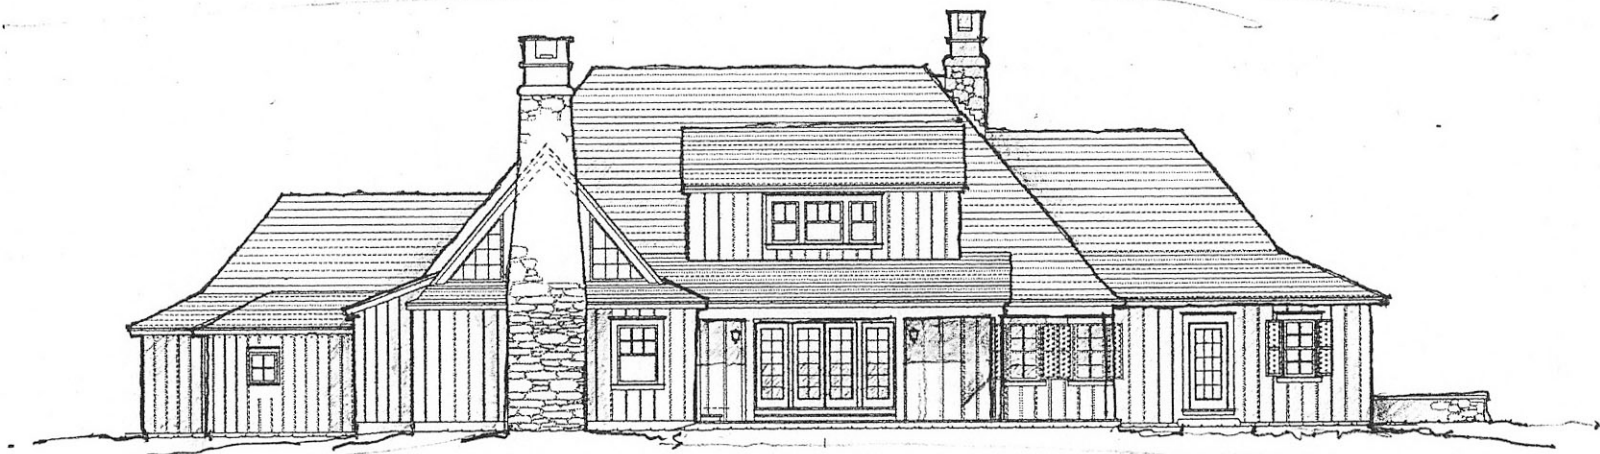

Rear Elevation

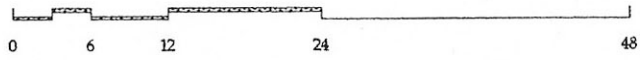

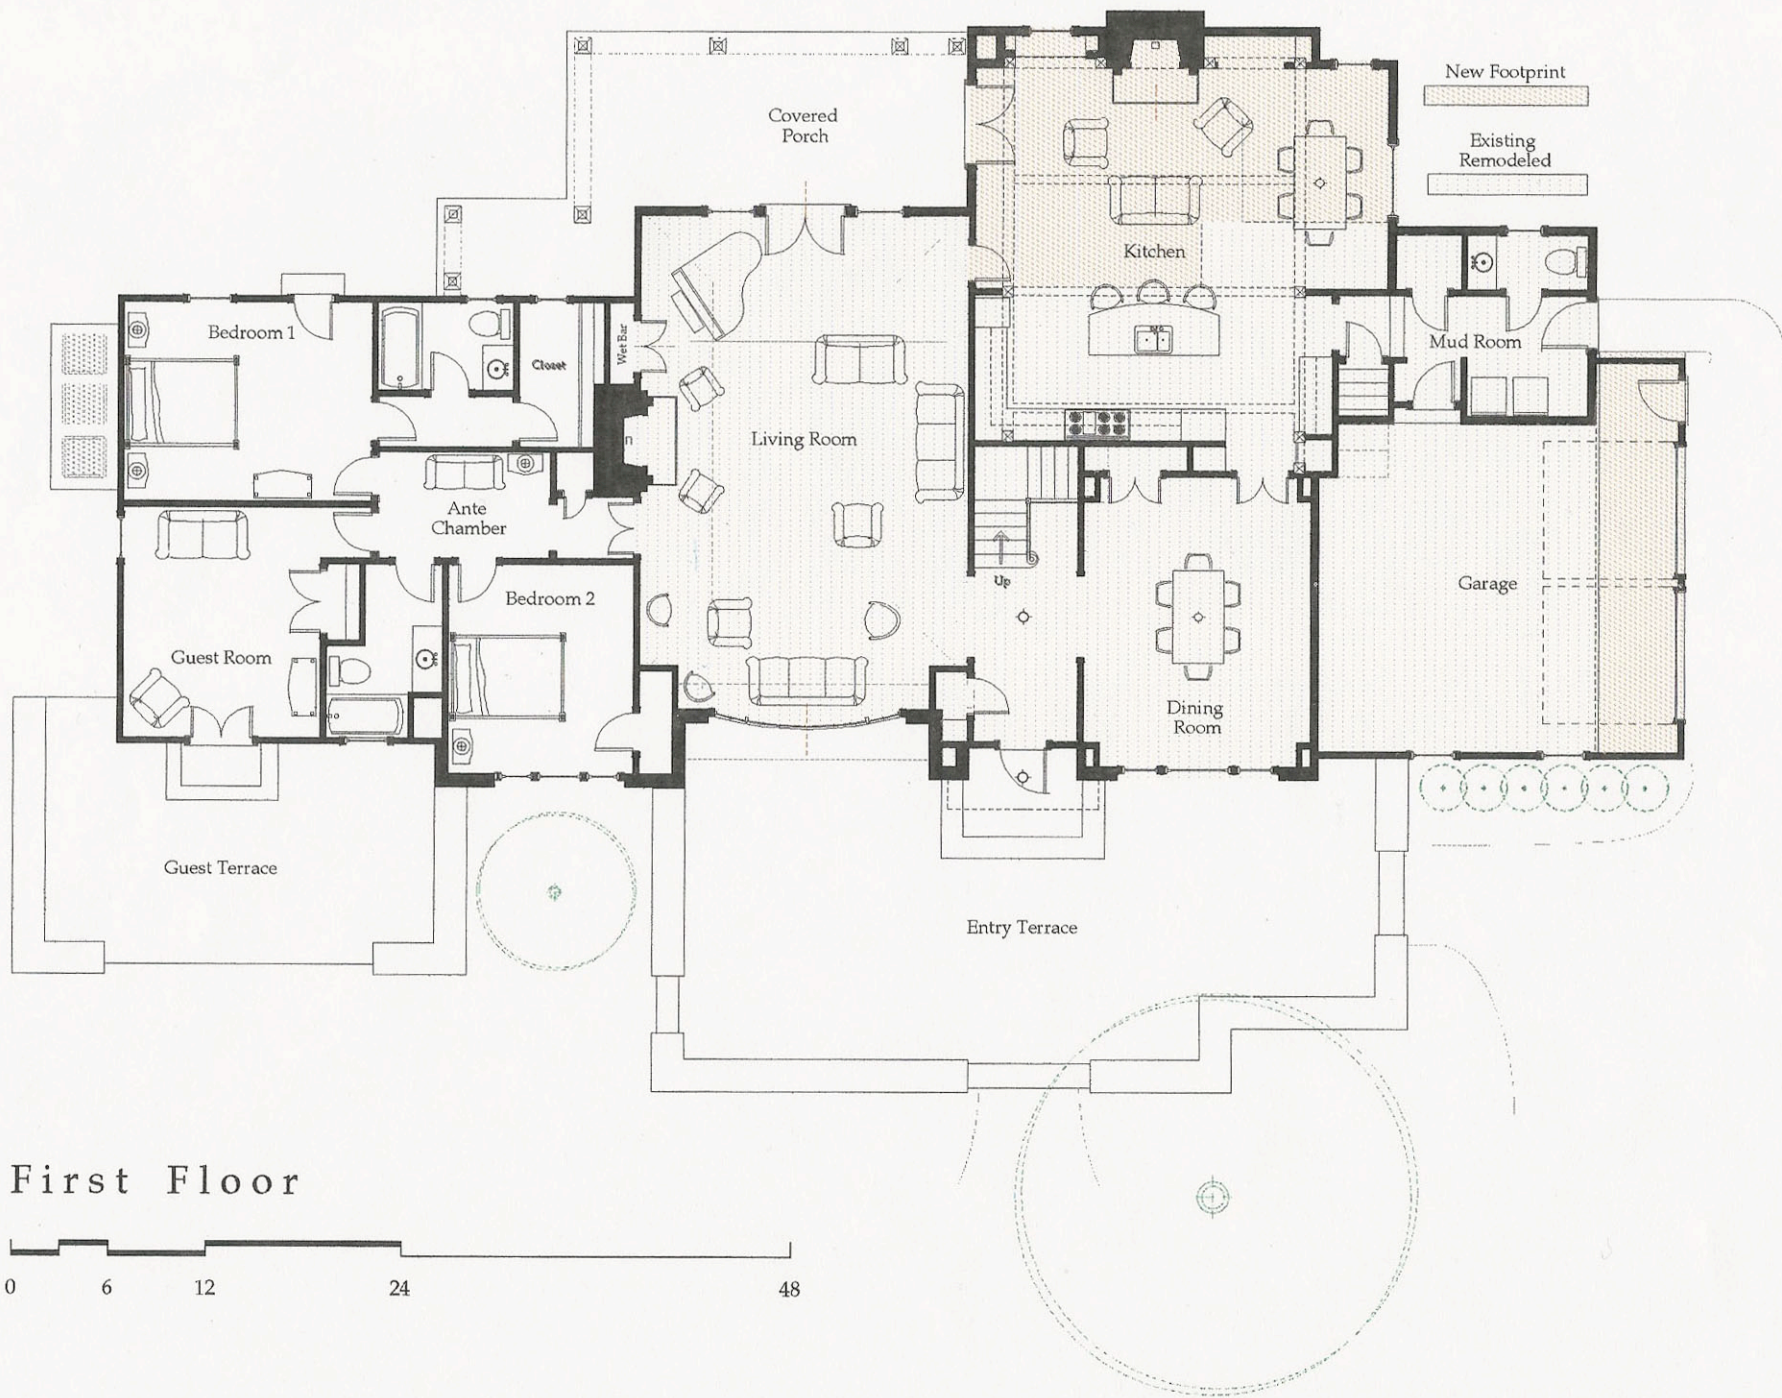

Second Level

