
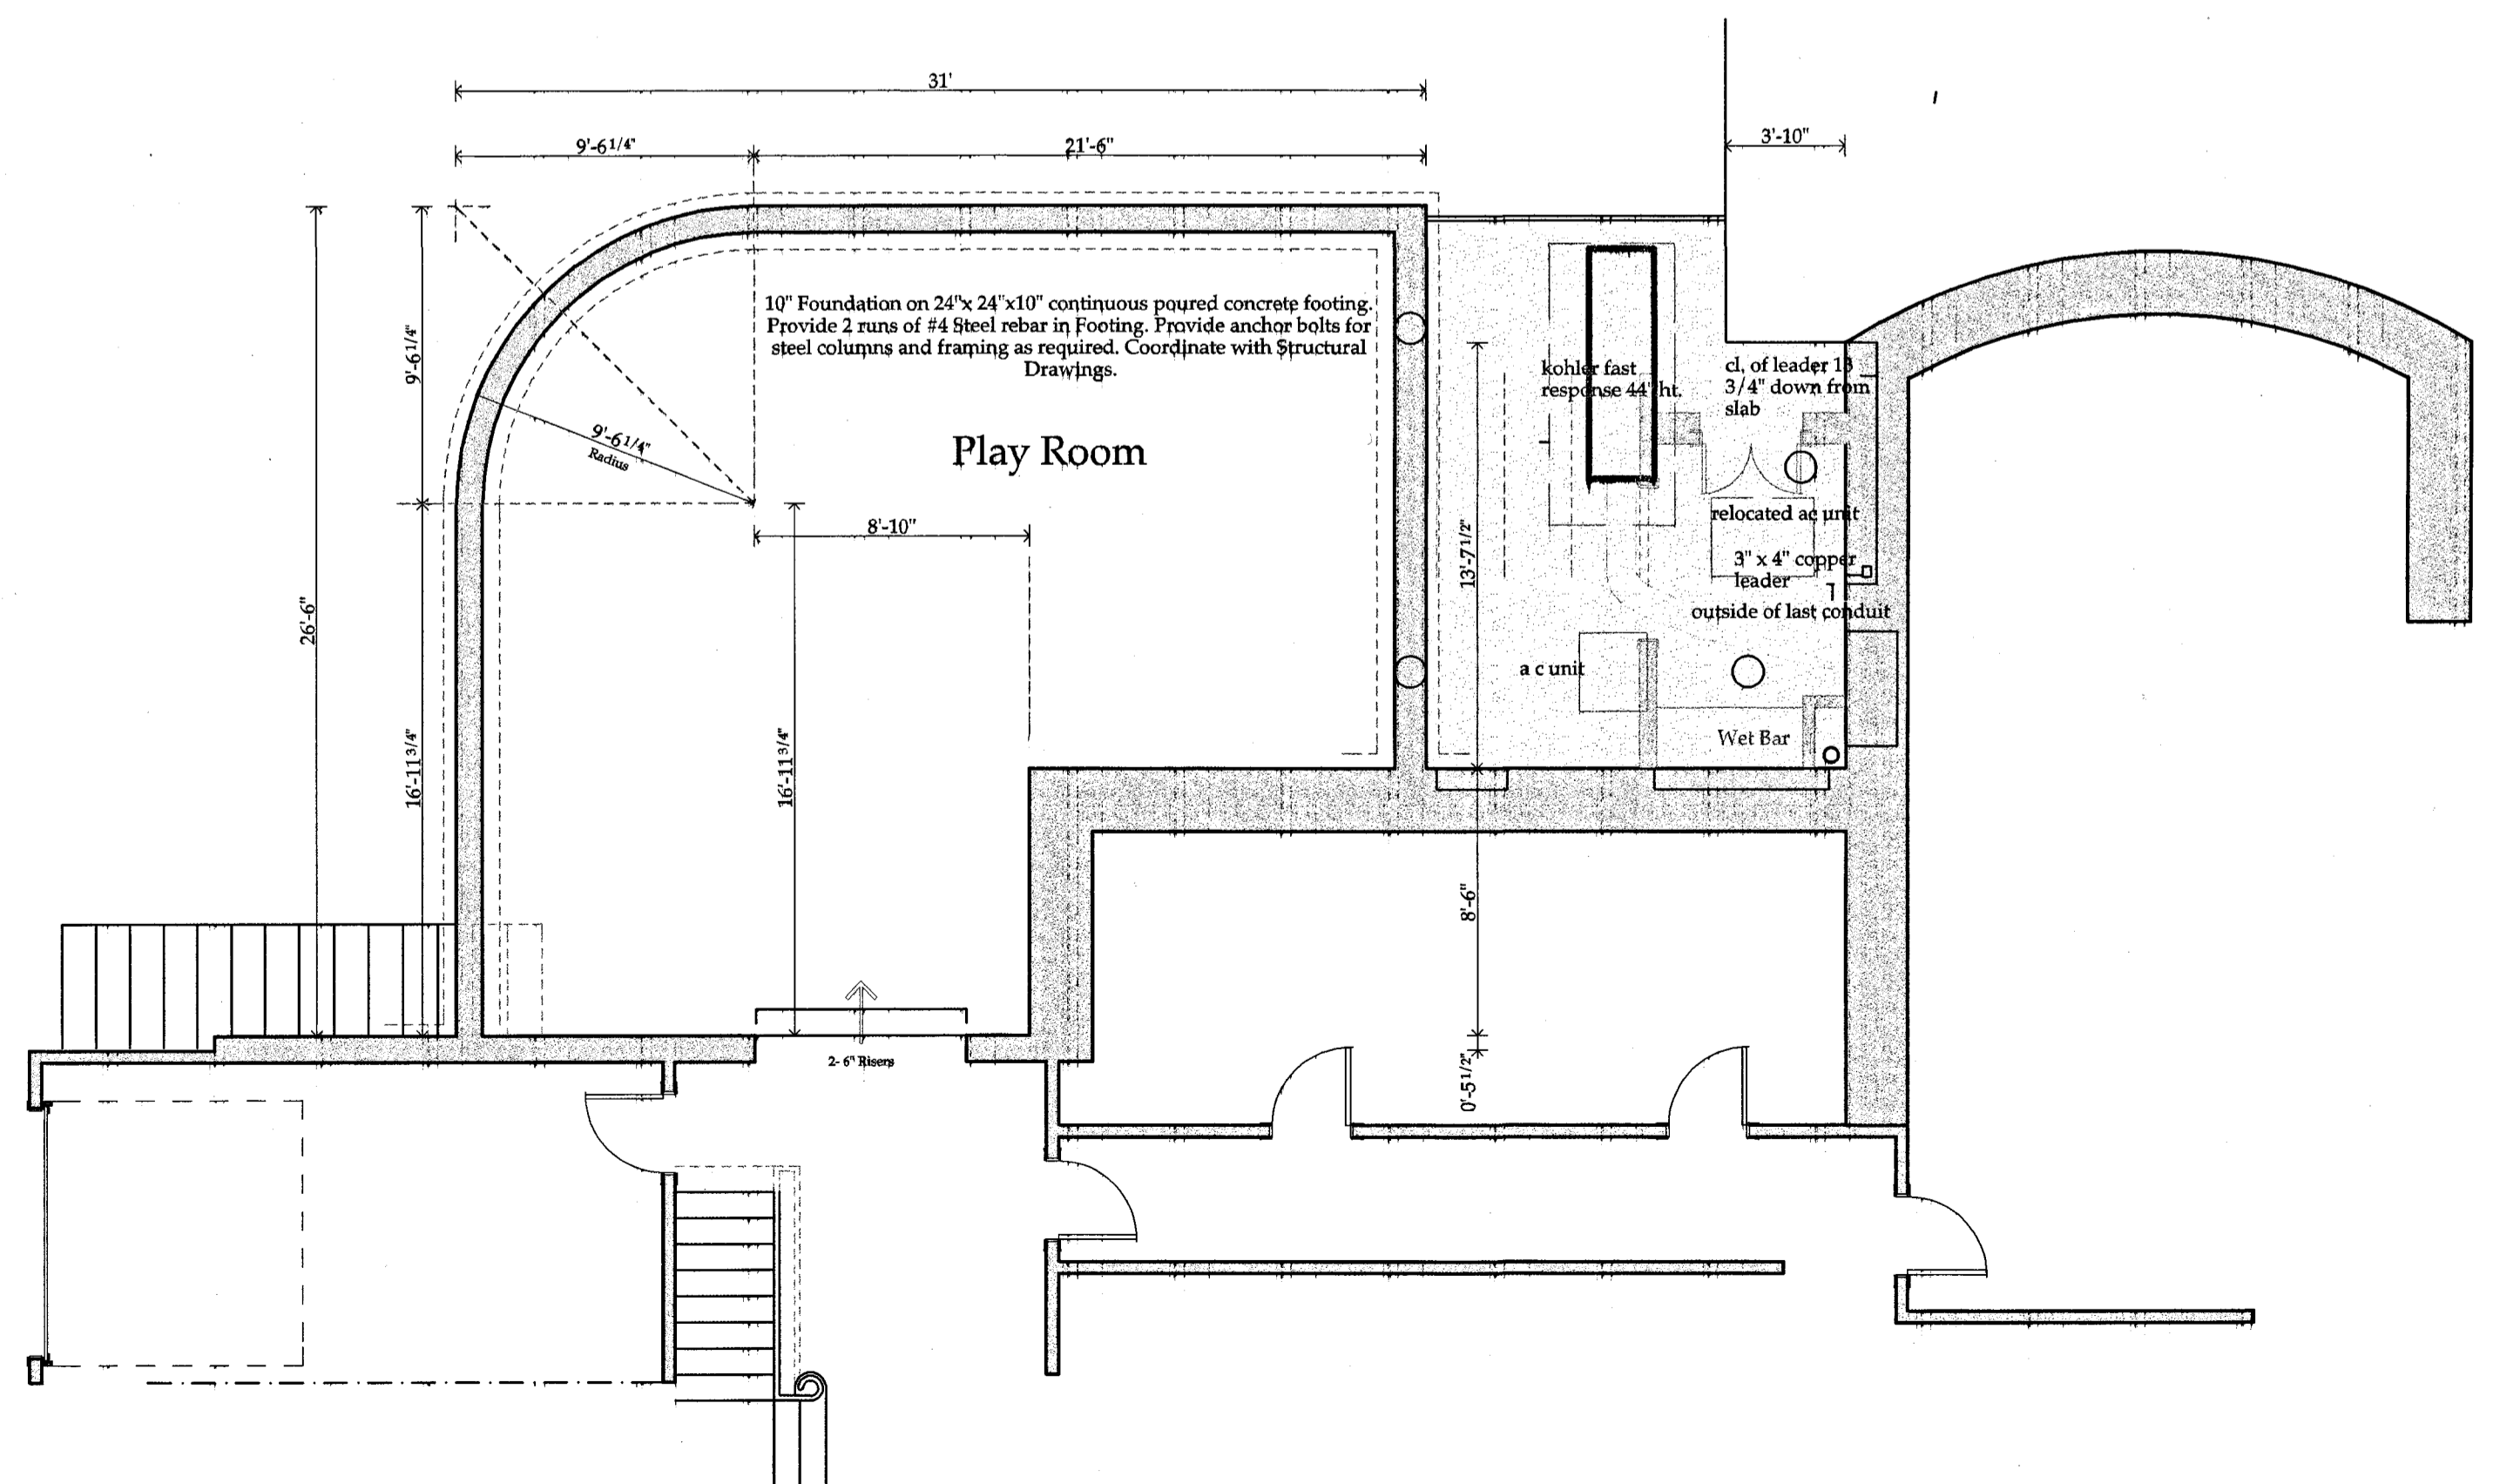
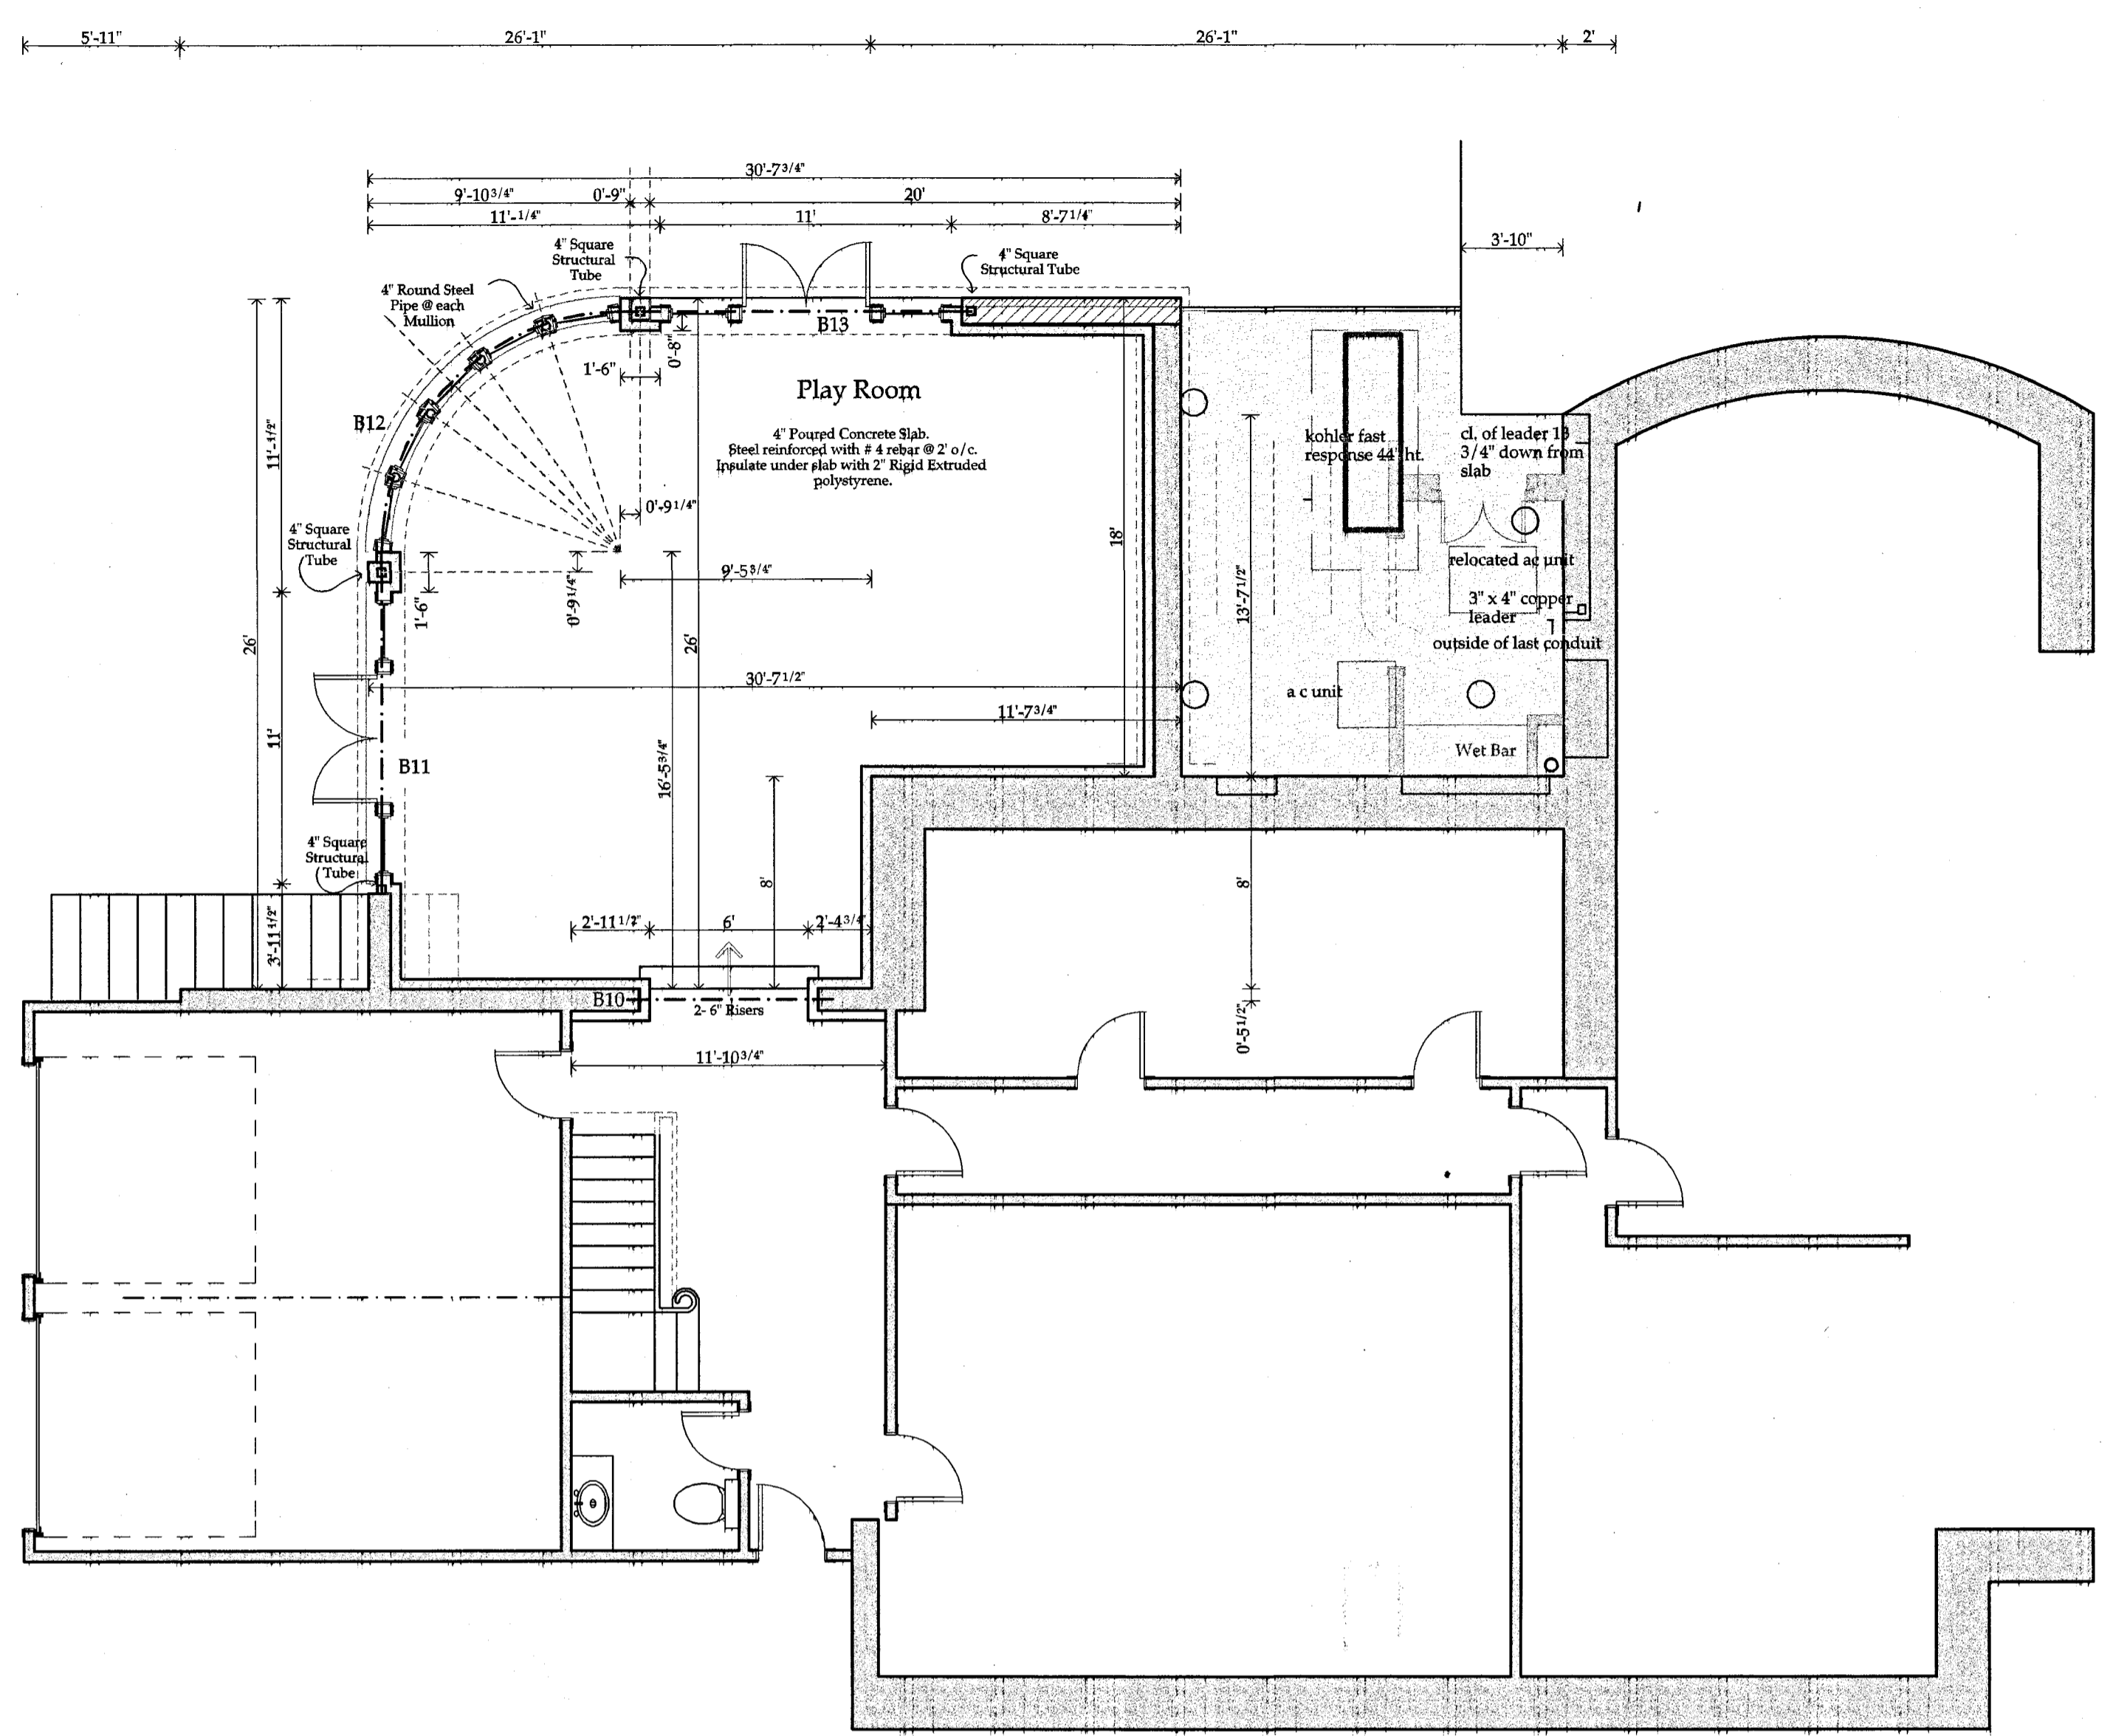


Foundation, Playroom & Kitchen / Family Room
 Copyright © 1998 Joseph Mattio, Architect
 This drawing is the property of Joseph Mattio, Architect. It is to be used only for the project identified herein. Use of this drawing for any other purpose without the written consent of Joseph Mattio, Architect is a violation of Federal Copyright Law.
 All rights reserved.
 7/6/98
 3/16" = 1'-0"
 Joseph Mattio AIA
 3 Pond Street, Rowayton, Ct. 06853 Tel. 203 866-5777 Fax. 203 866-5776
 Beechcroft - Greenwich, Ct. 06853

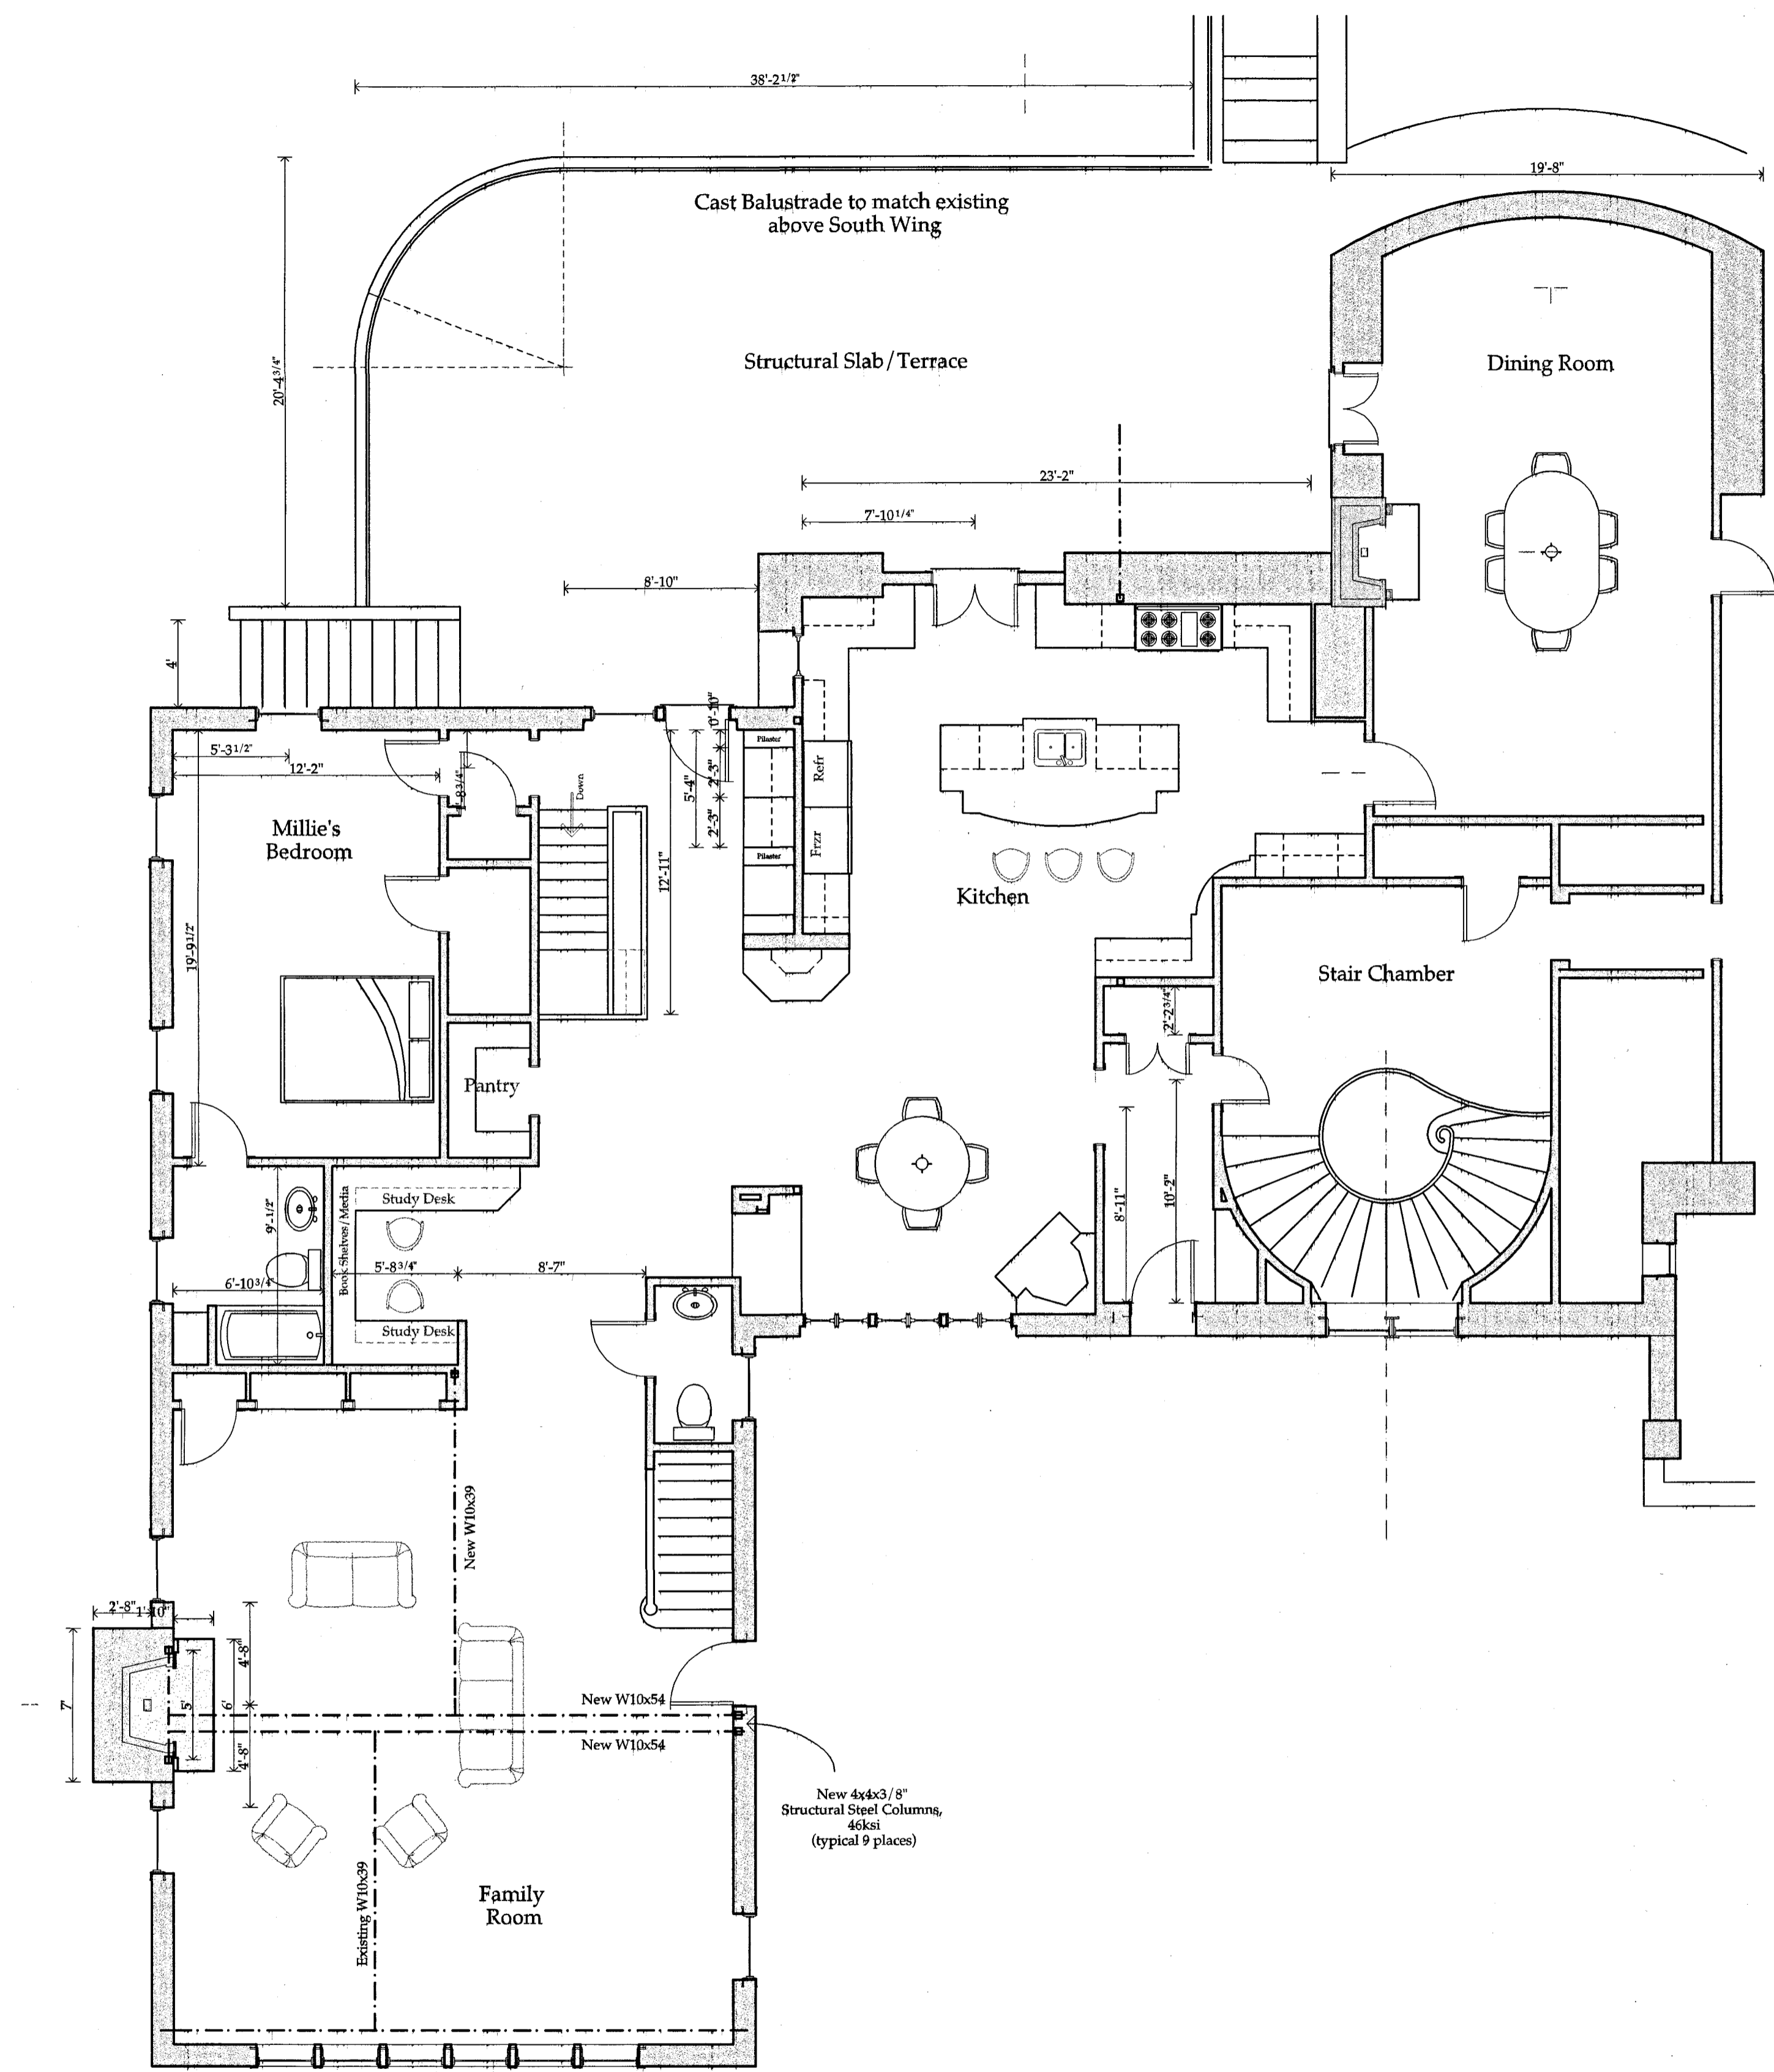


Foundation, Playroom & Kitchen/Family Room

Copyright © 1998, Joseph Matto Architects. These drawings are to be used by Joseph Matto Architects for the sole purpose of assisting the Client with the construction of the project identified herein. Use of these drawings for any other purpose without the written consent of Joseph Matto Architects is a violation of Federal Copyright Law. All rights reserved.

7/6/98
3/16" = 1'-0"

Joseph Matto AIA
3 Pond Street, Rowayton, Ct. 06853 Tel. 203 866-5777 Fax. 203 866-5776
Beechcroft - Greenwich, Ct. 06853

31'-97/32"

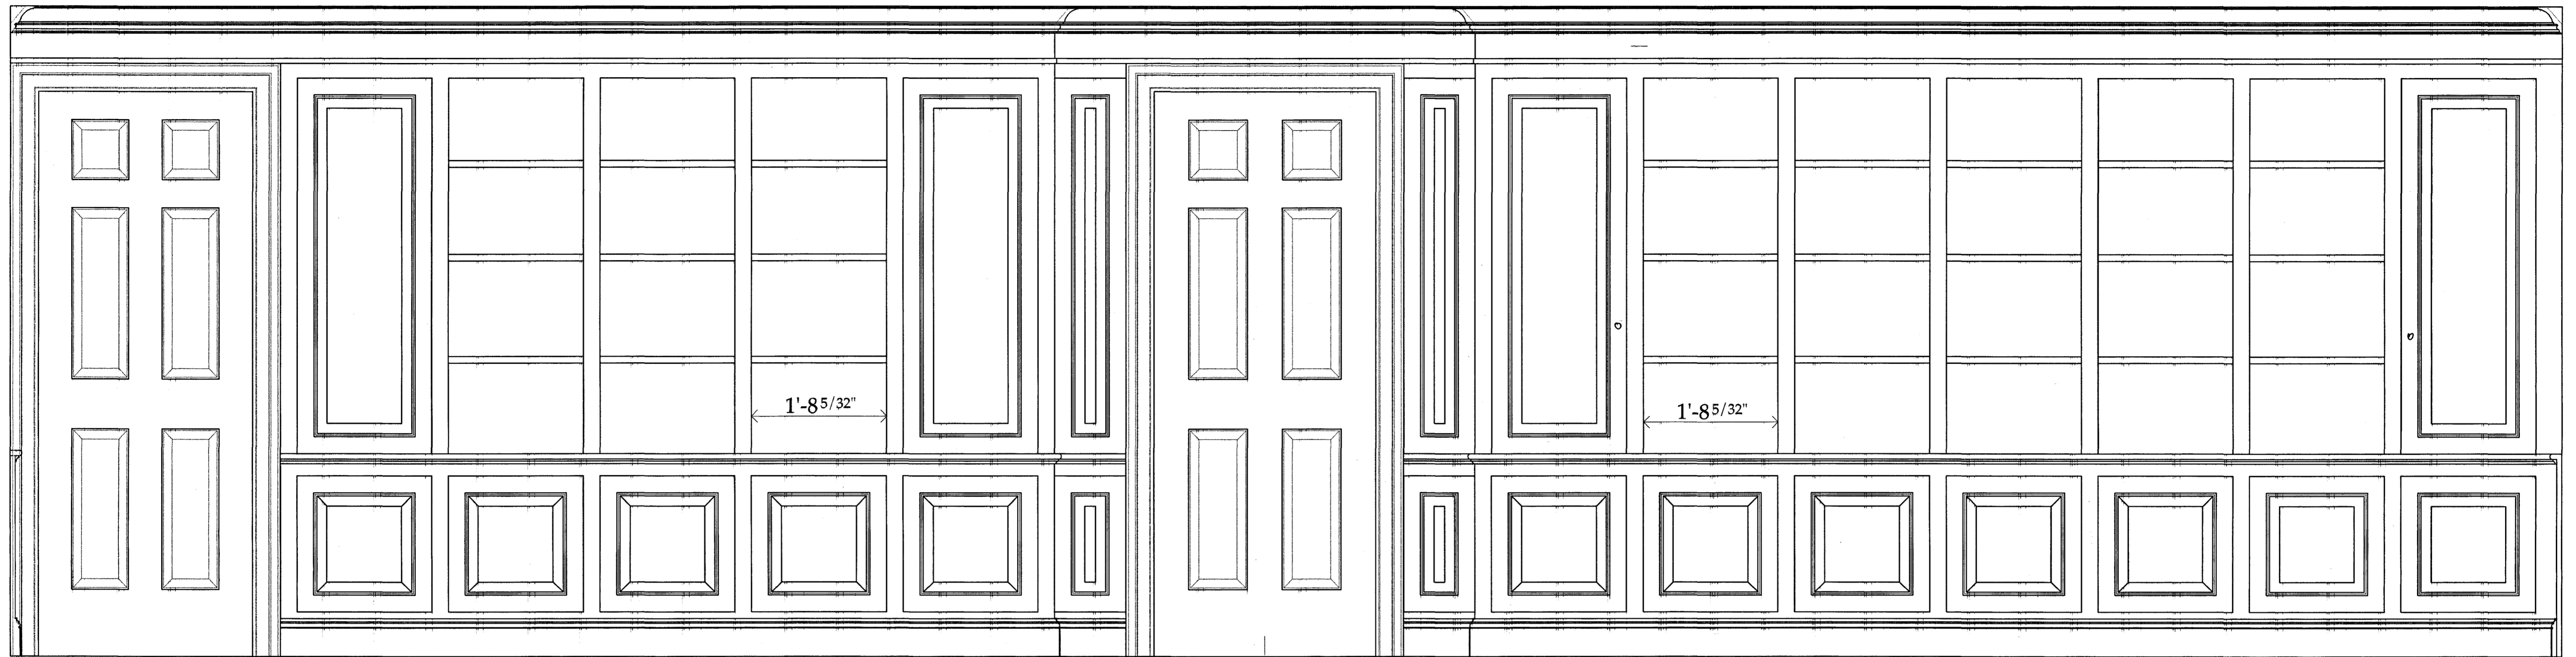


3'-91/2"

11'-9"

3'-113/4"

7'-91/4"

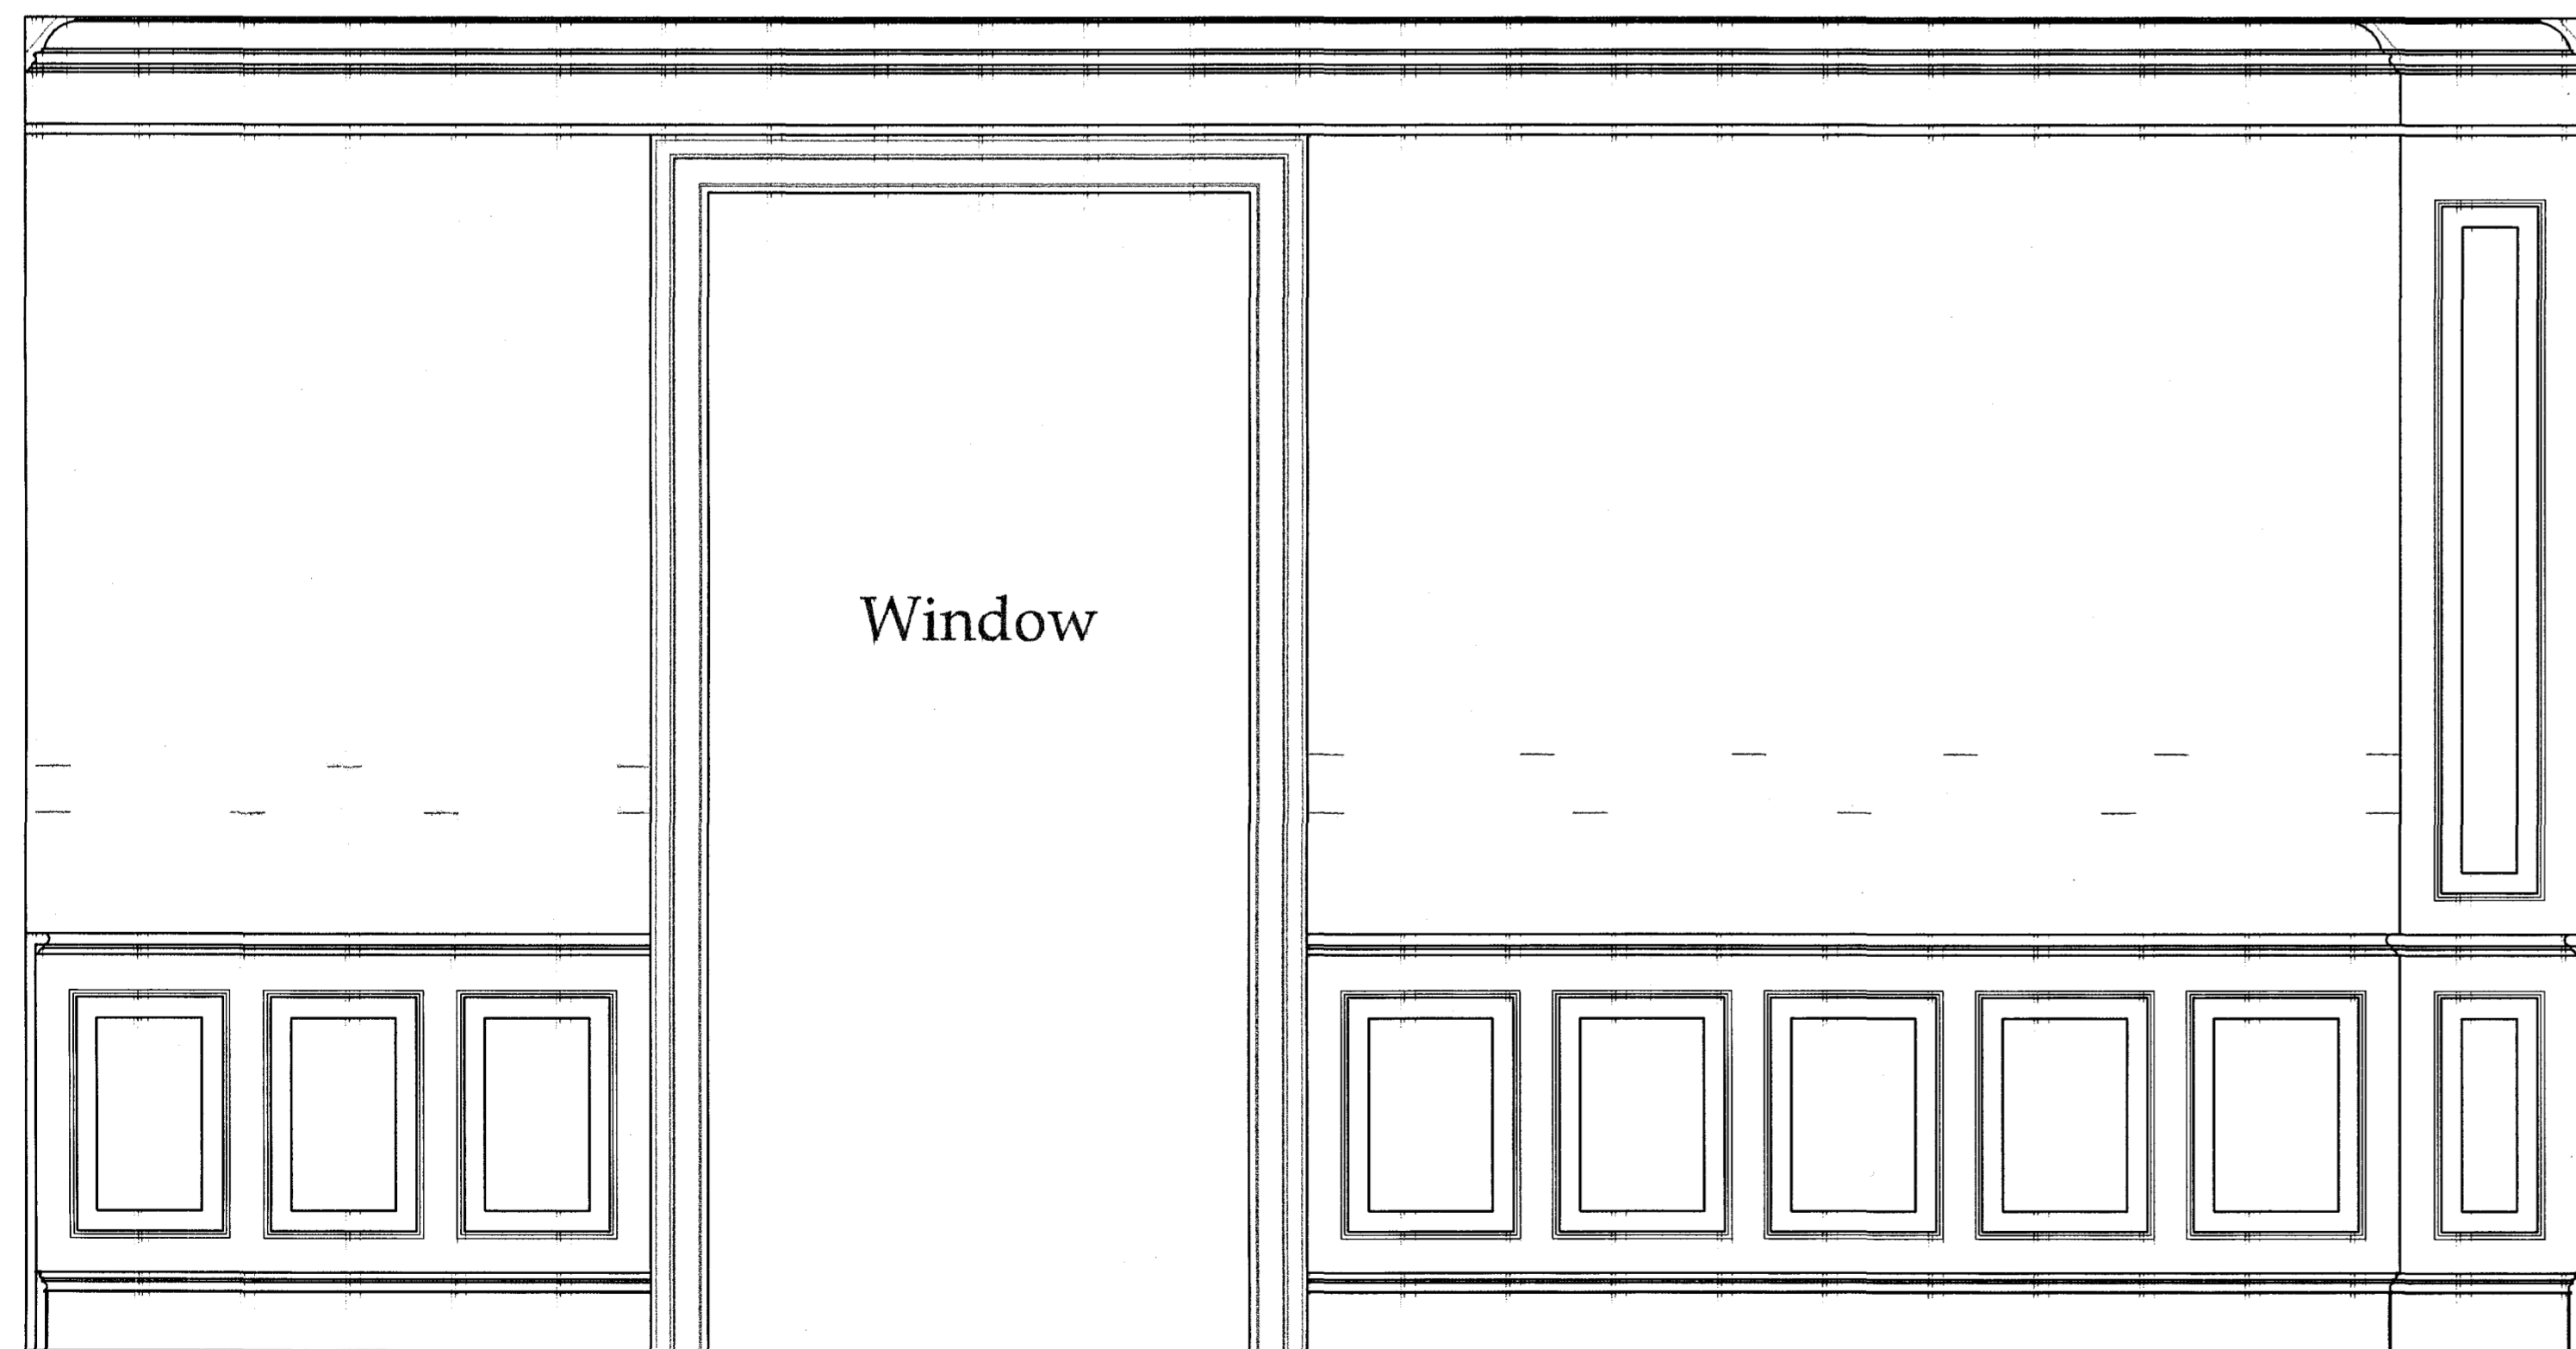


7'-13/8"


8'-51/8"

1'-5"


5'-83/8"

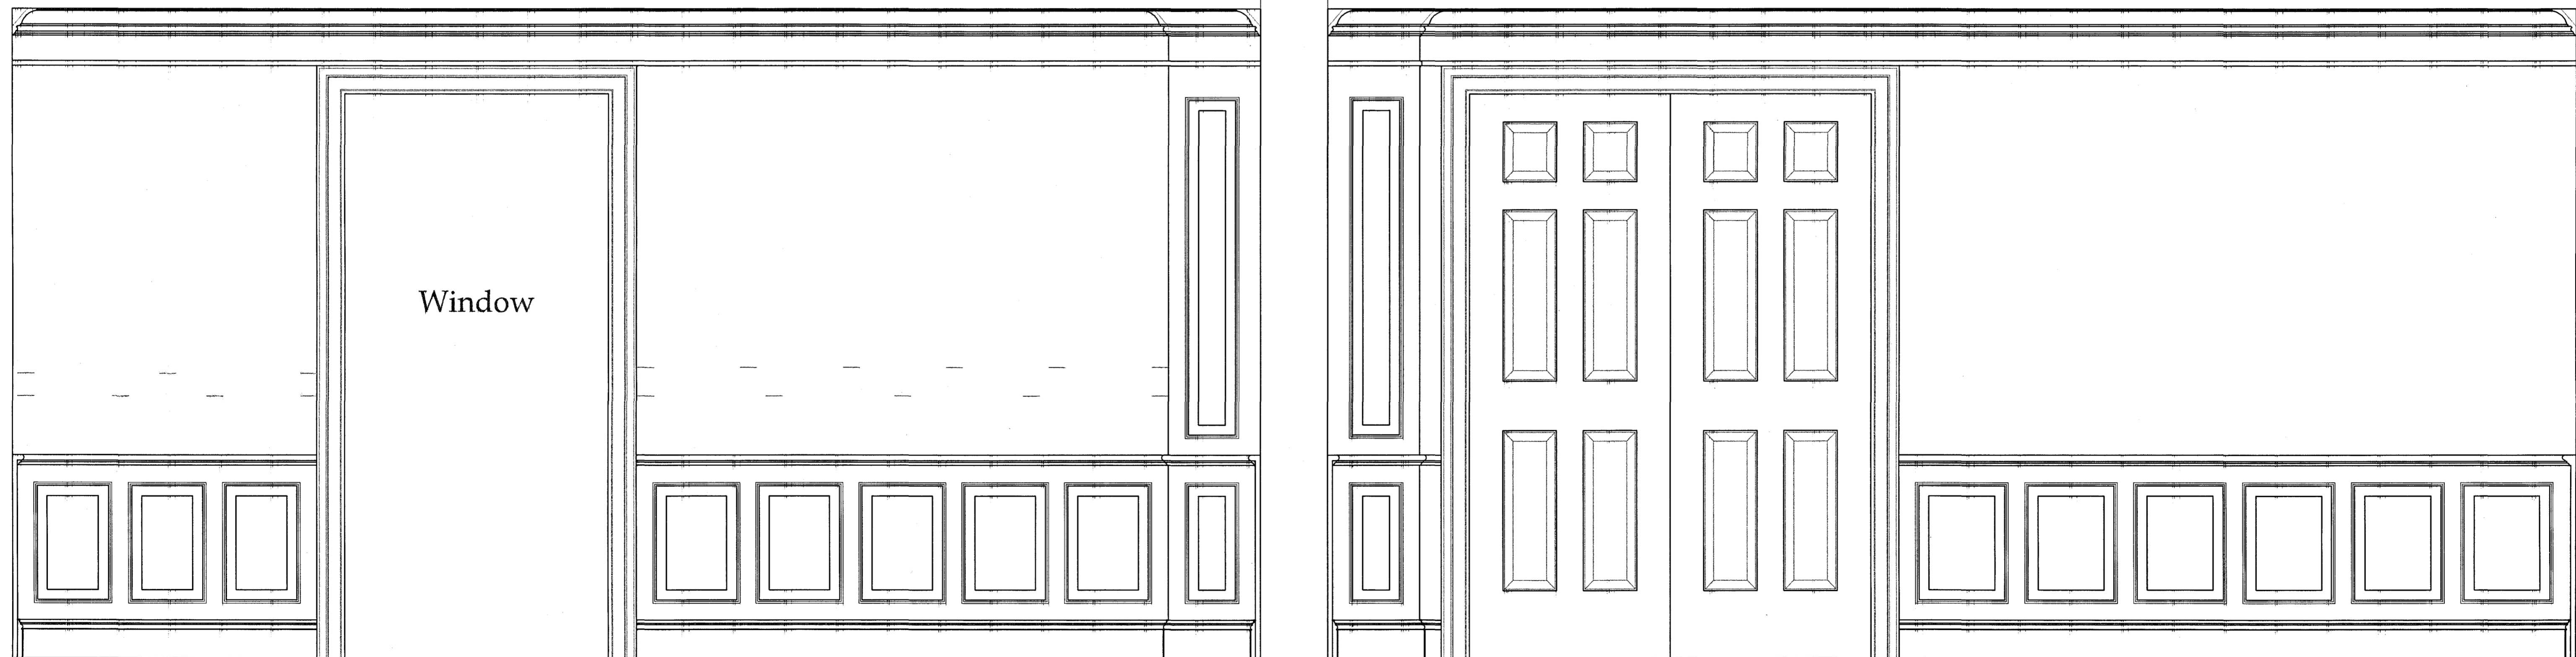

Beechcroft Study Cabinets - 1" = 1'-0"
7/9/98

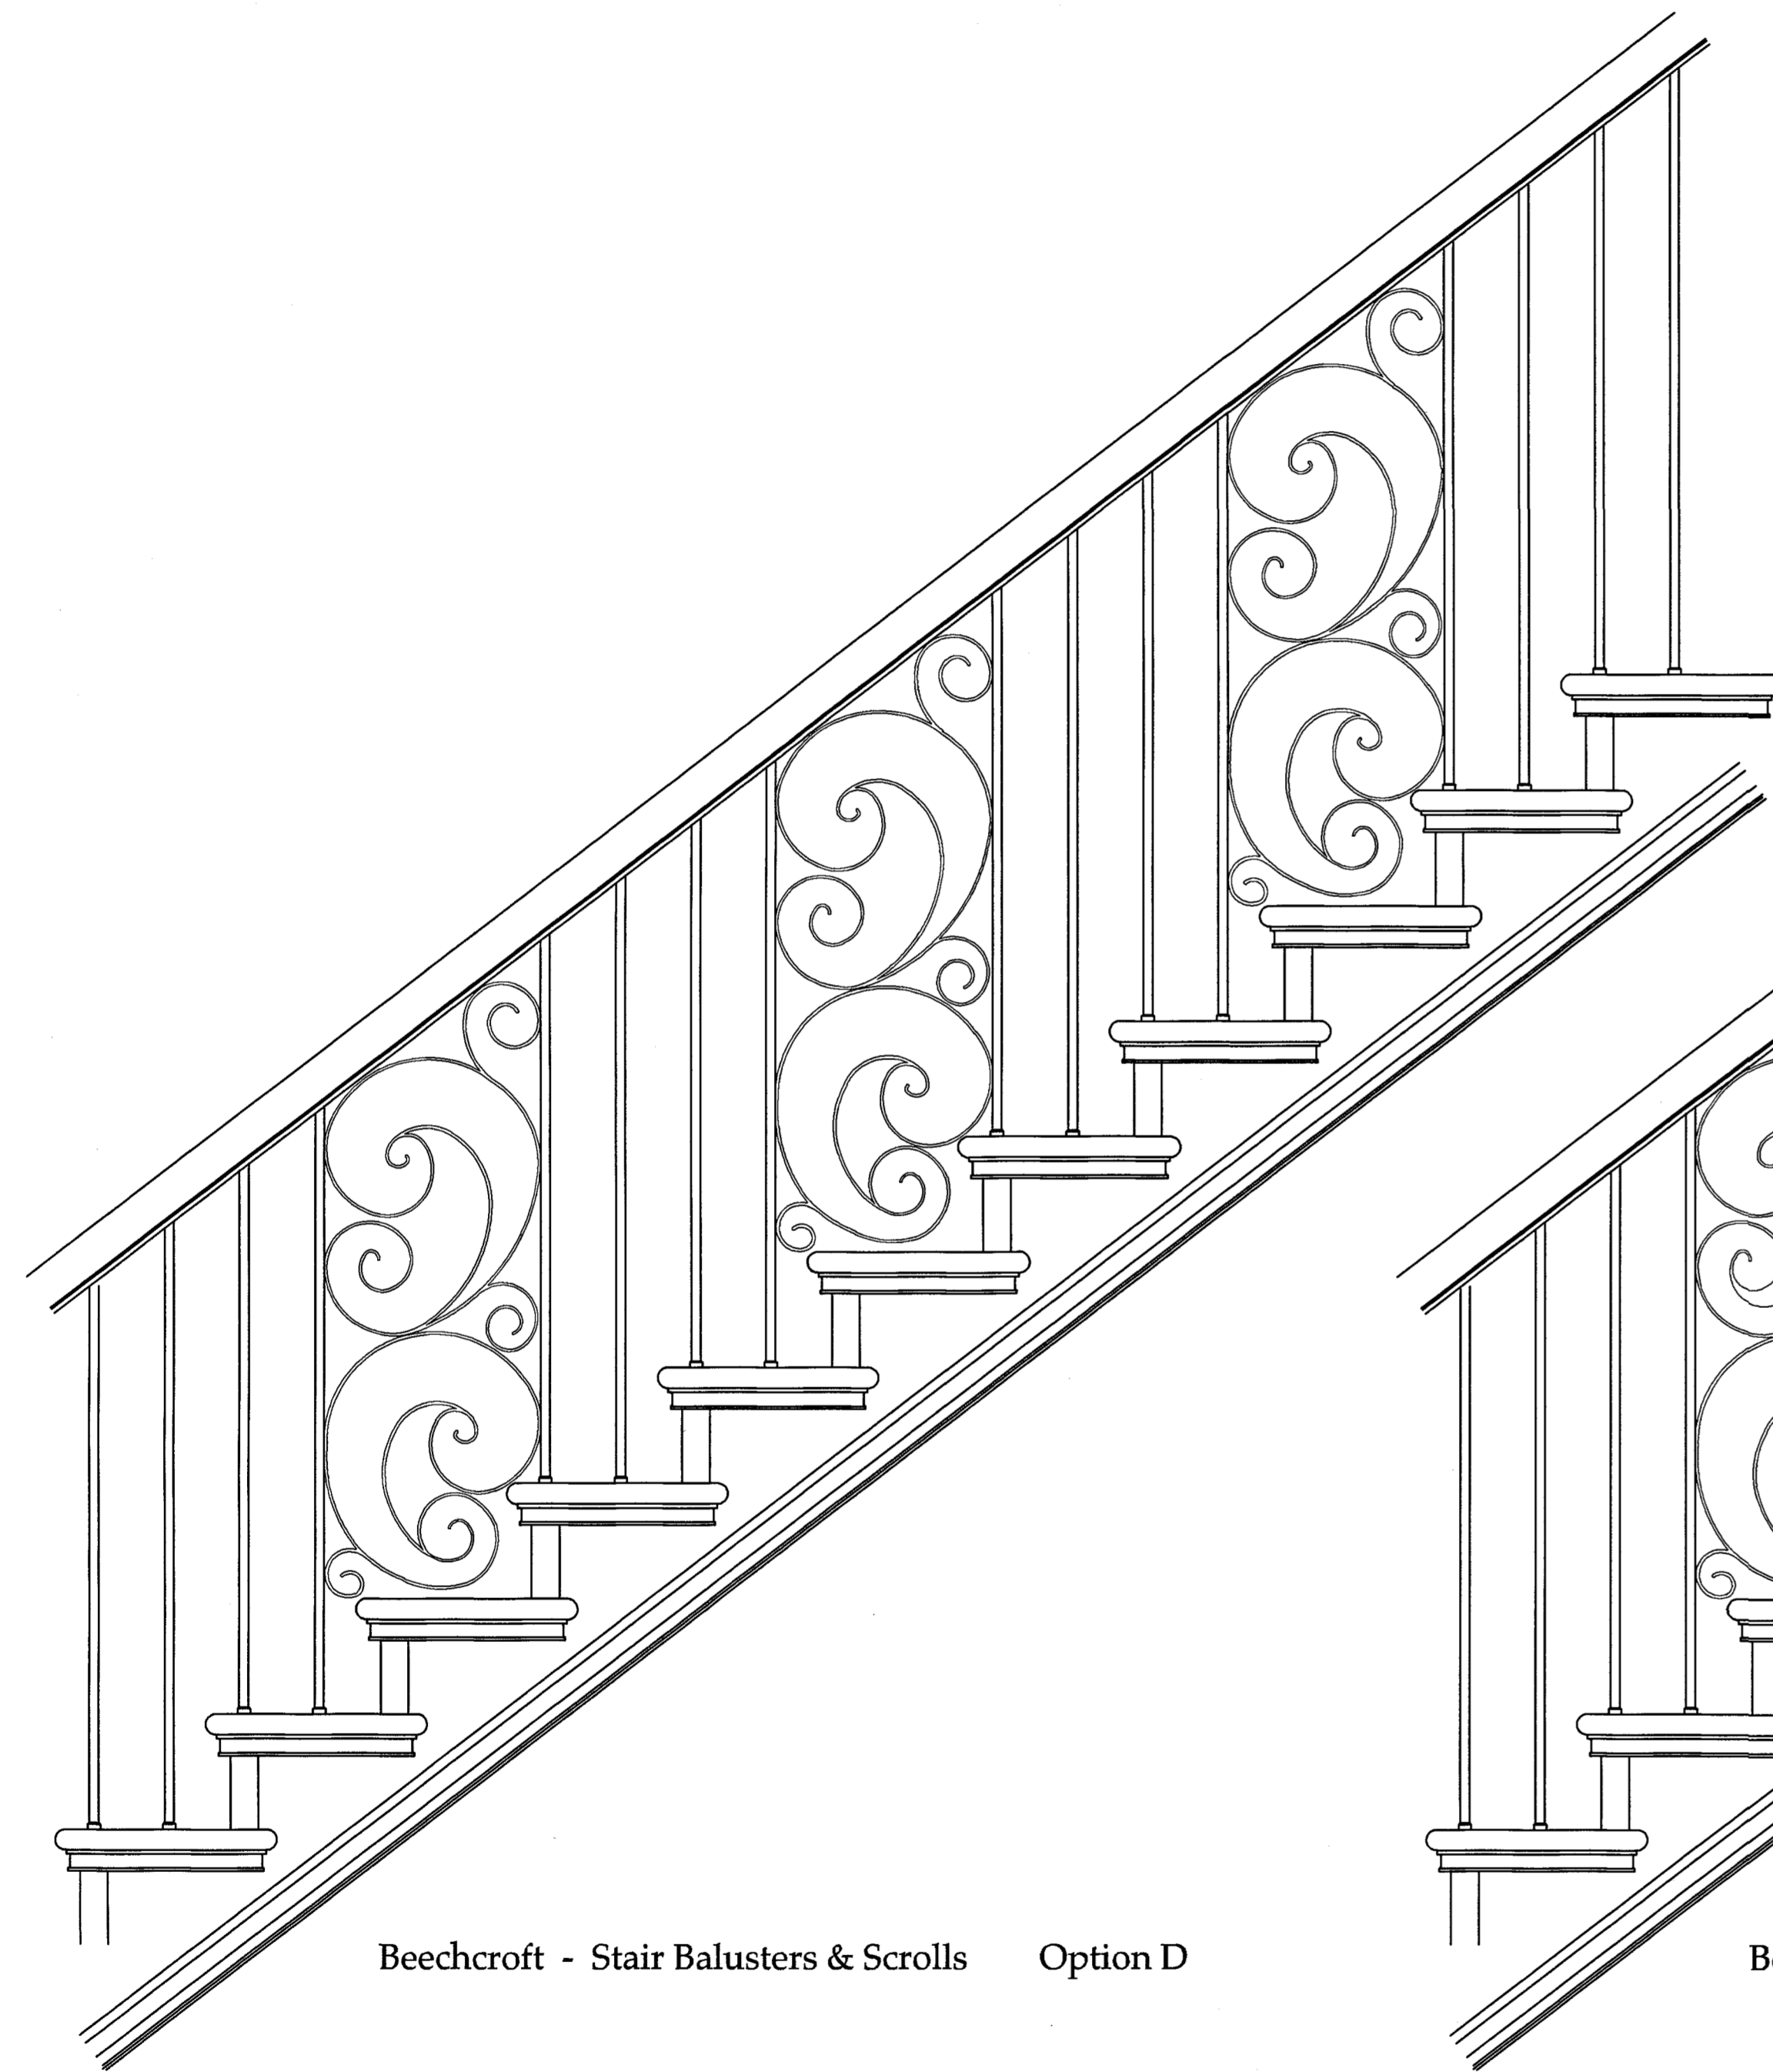


Beechcroft - Stair Balusters & Scrolls Option D

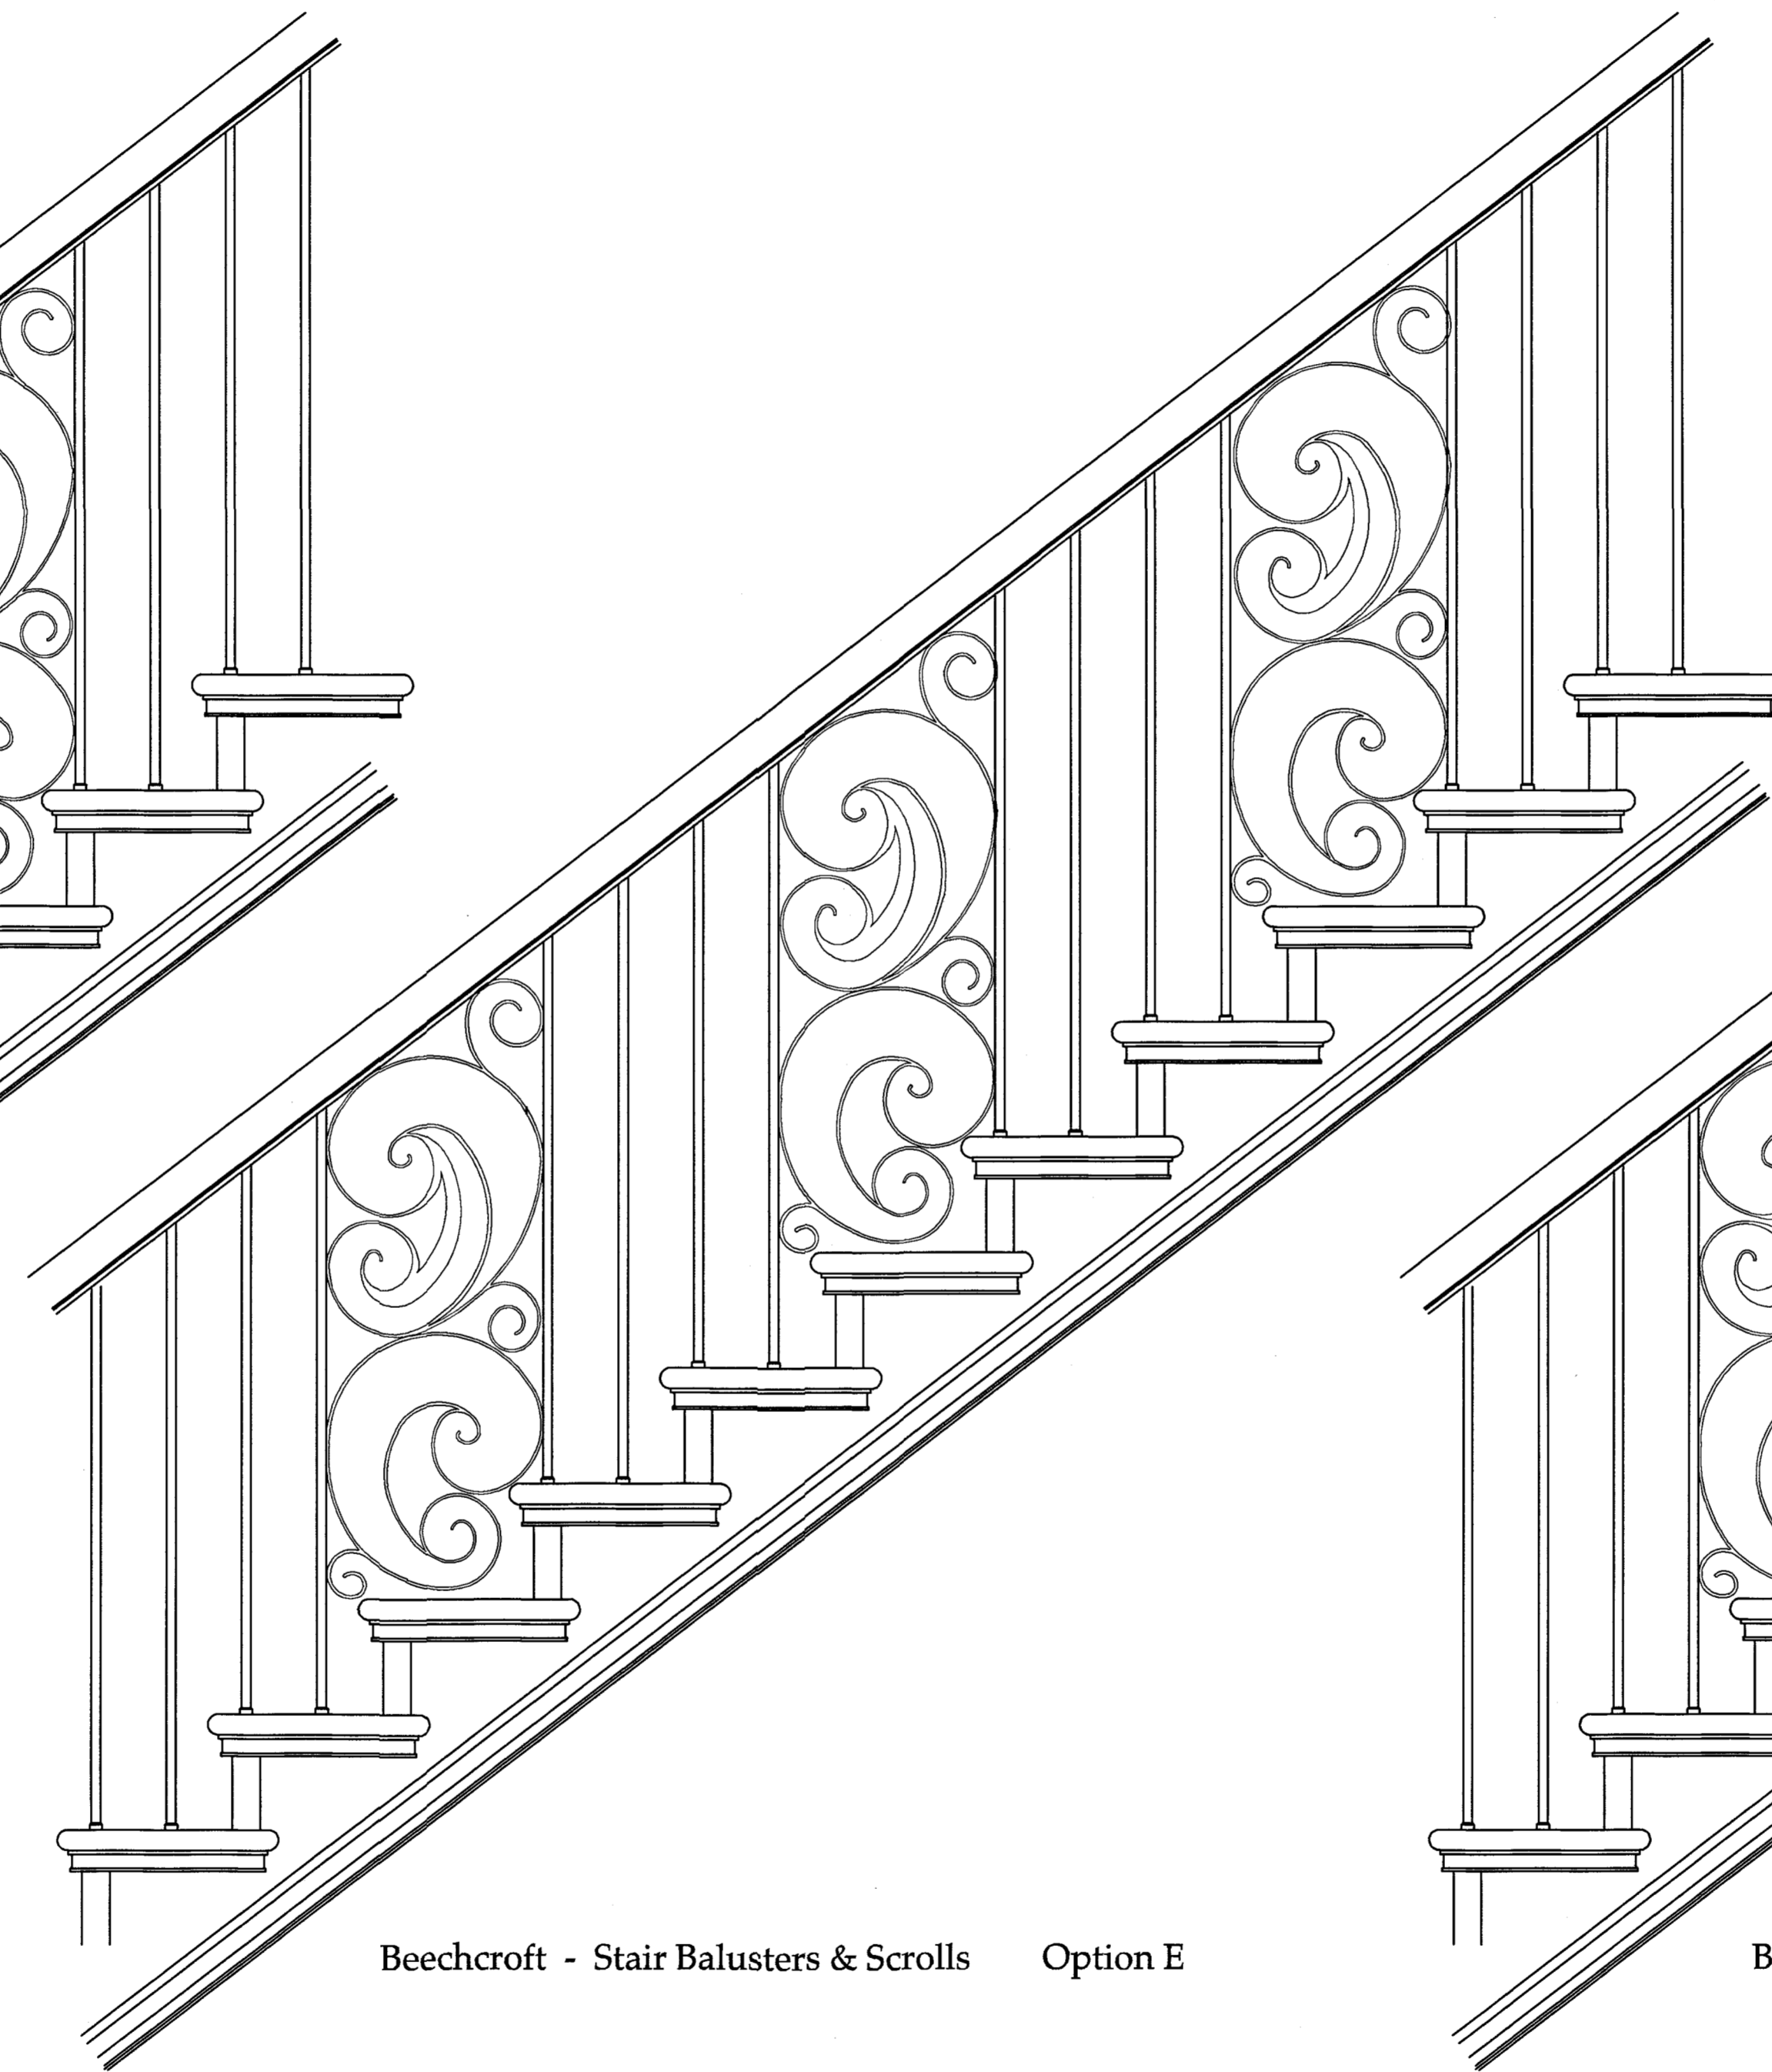

Beechcroft - Stair Balusters & Scrolls Option E



Beechcroft - Stair Balusters & Scrolls Option F

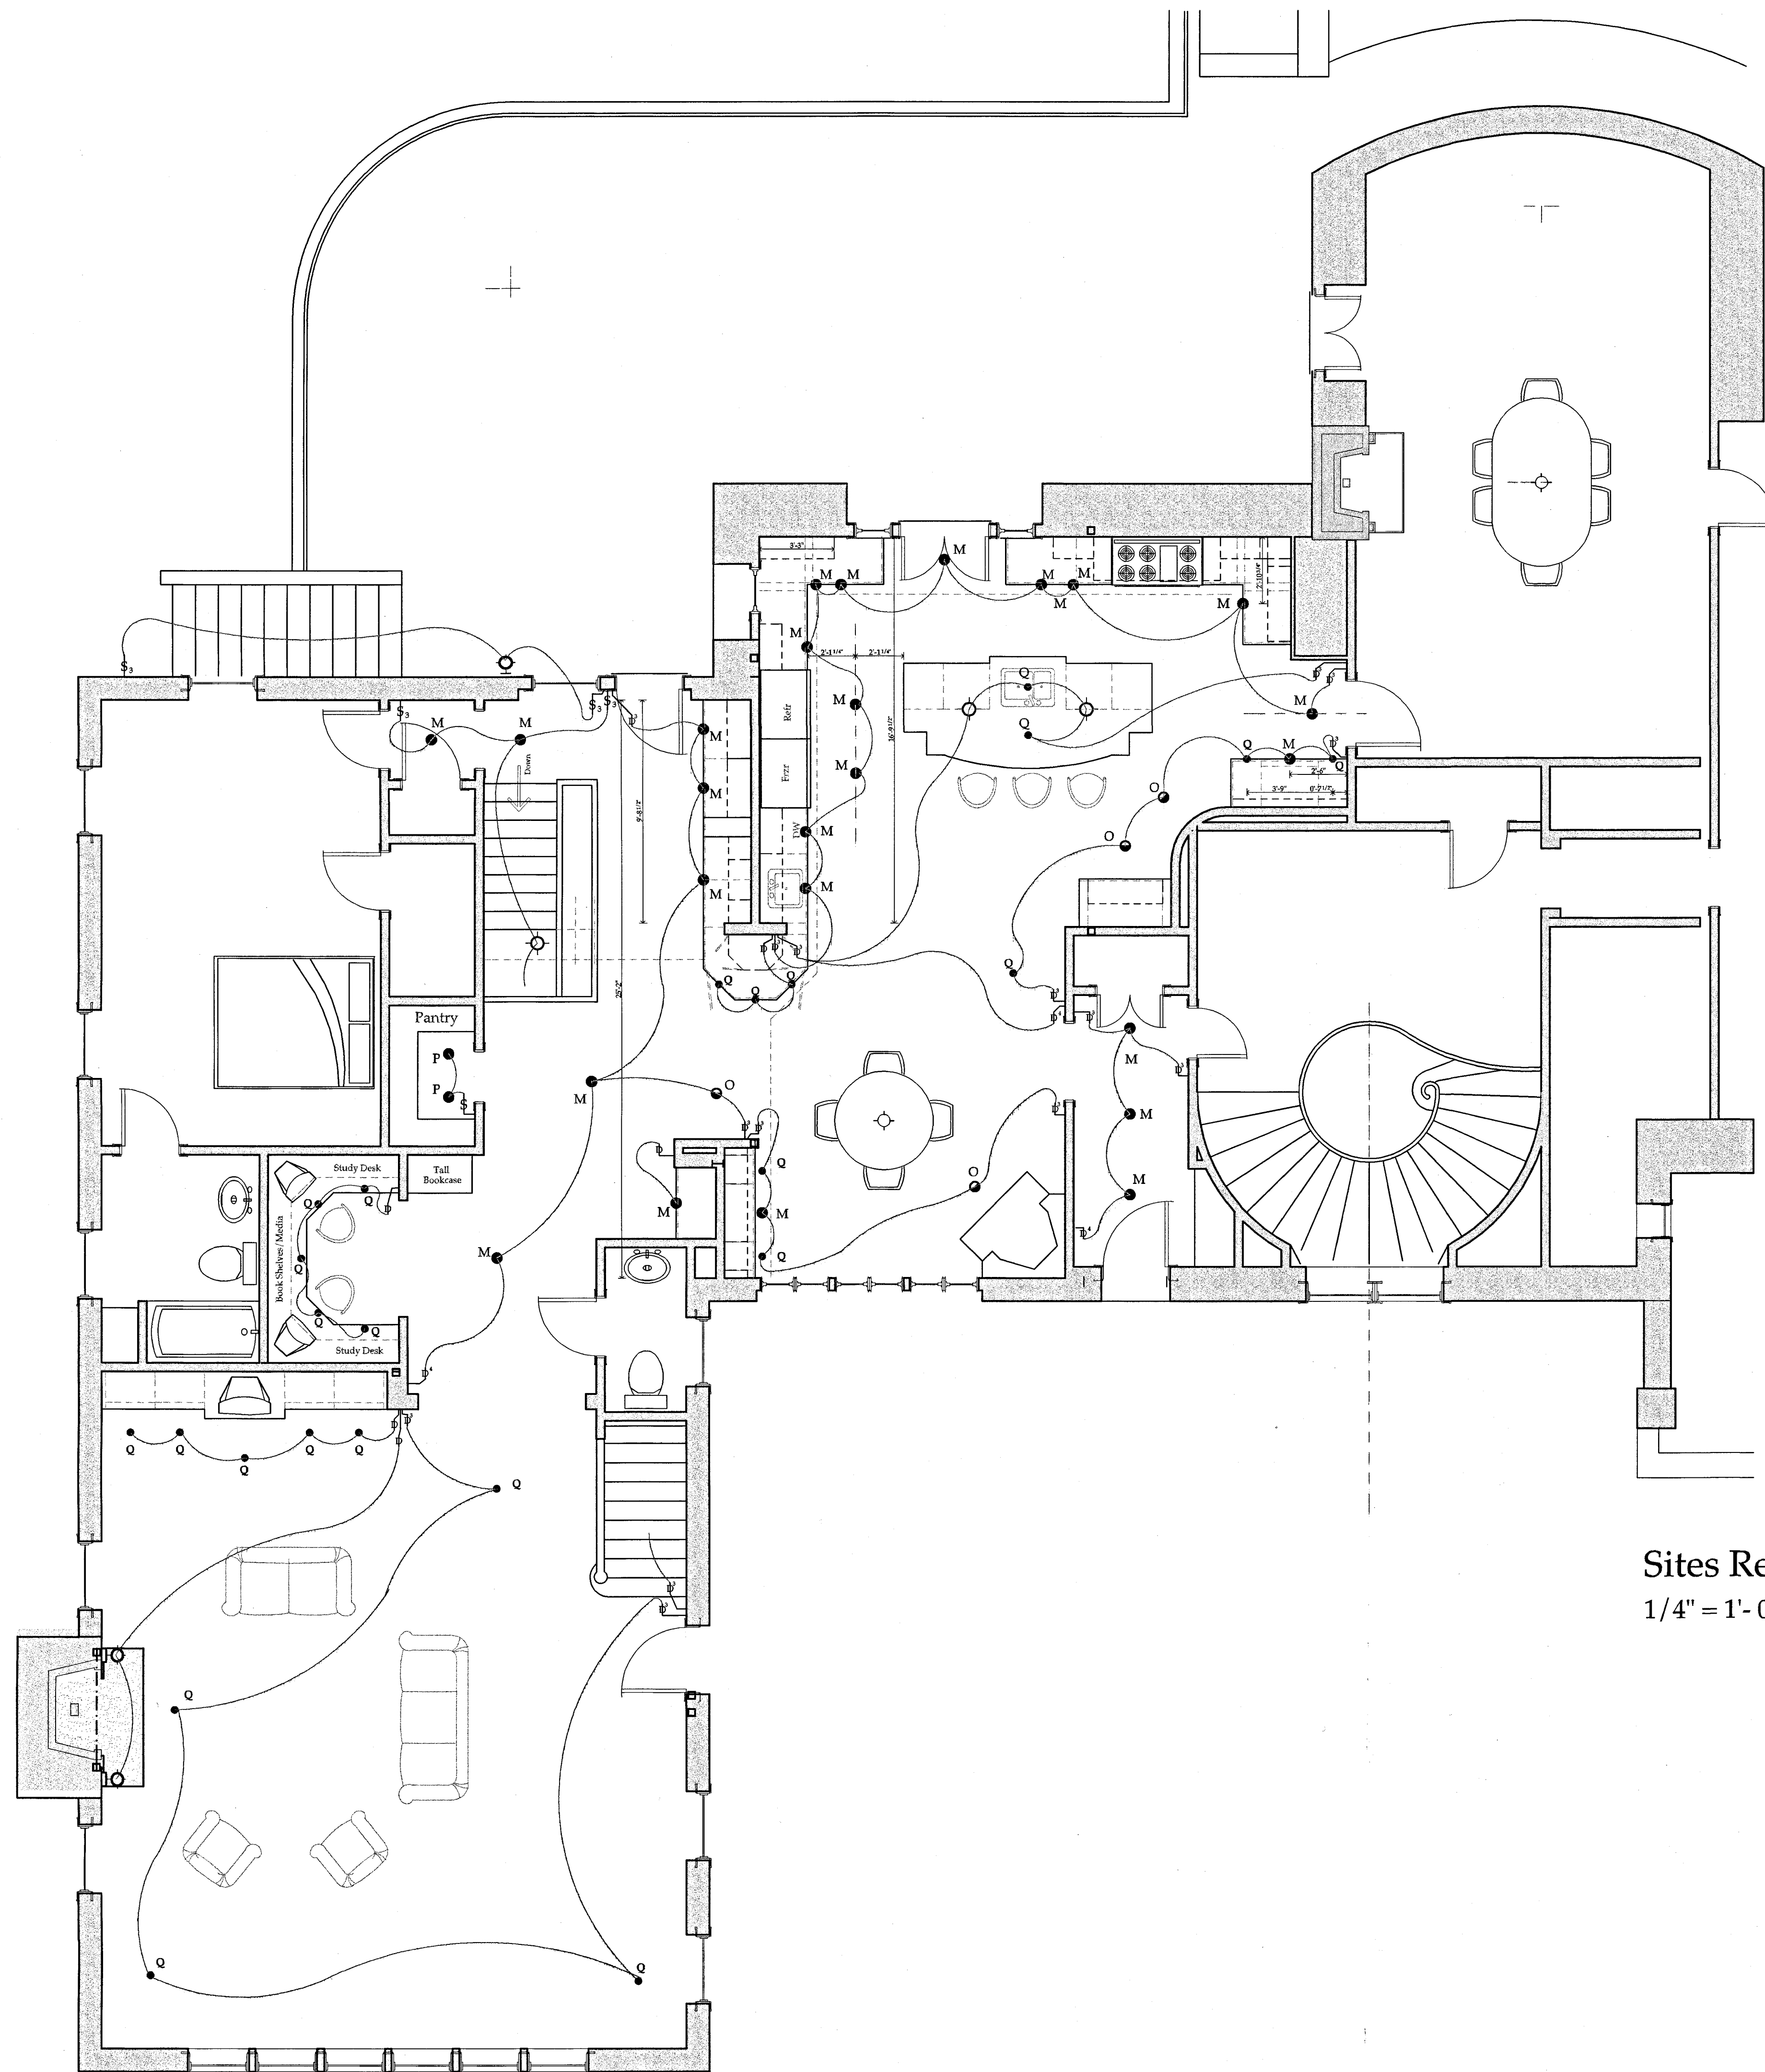


Sites Residence Lighting Schedule

Qty	Location	Product	Type	Unit #	Trim	Lamp
A	Living Room	Reggianni	Round Adjustable Spot	#3760	White Trim	MR16 - 50 Watt
B	Library Hall					
C	Library	Reggianni	Square Adjustable Spot	#3702	Polished Brass	MR16 - 50 Watt
D	Powder Room	Reggianni	Round Recessed Downlight	#7711	White	MR16 - 50 Watt
E	Her Dressing	Reggianni	Round Recessed Downlight	#7711	White	MR16 - 50 Watt
F	Her Bathrom	Reggianni	Round Recessed Downlight	#7711	White	MR16 - 50 Watt
G	His Dressing	Reggianni	Square Adjustable Spot	#3702	Polished Brass	MR16 - 50 Watt
H	His Bathrom	Reggianni	Square Adjustable Spot	#3702	Polished Brass	MR16 - 50 Watt
J	Master Bedroom					
J	Hall to Study	Reggianni	Round Recessed Downlight	#7711	White	MR16 - 50 Watt
K	Study	Reggianni	Square Adjustable Spot	#3702	Polished Brass	MR16 - 50 Watt
L	Upper Rear Hall	Reggianni	Round Recessed Downlight	#7711	White	MR16 - 50 Watt
M	Kitchen	Lightolier	3" Deep Alzak Reflector	1045/1002PI	White Trim	A19 - 75 Watt
N	Kitchen	Lightolier	Low Voltage Pinhole	2011/2000LV	White Trim	MR16 - 50 Watt
O	Kitchen	Lightolier	Basic White Wall Washer	1085/1002PI	White Trim	A19 - 75 Watt
P	Pantry	Lightolier	Basic White Reflector w Lens	1071/1003PI	White Trim	A19 - 75 Watt
Q	Family Room	Reggianni	Round Adjustable Spot	#3760	White Trim	MR16 - 50 Watt


Electrical Legend

- Ceiling Mounted Fixture
- Recessed Light Fixture
- Recessed Wall Washer
- Wall Mounted Sconce Fixture
- Recessed Low Voltage Light Fixture
- Shower Light Fixture
- ○ ○ 3' Vanity Light Strip
- ○ ○ ○ 4' Vanity Light Strip
- ▬ Fluorescent Fixture
- Heat Detector
- Smoke Detector
- ⊕ Picture Outlet
- ⊙ Cable TV Jack
- ⊙ Telephone Jack
- ⊙ Duplex Outlet
- ⊙ Duplex Outlet, GFI
- ⊙ Switched Outlet
- ⊙ 2-Way Switch
- ⊙ 3-Way Switch
- ⊙ 4-Way Switch
- ⊙ 2-Way Dimmer
- ⊙ Dimmer on 3-way circuit
- ⊙ Dimmer on 4-way circuit
- ⊙ Exhaust Fan
- ⊙ Exhaust Fan with Light
- ⊙ Flood Light


Sites Residence Lighting Plan for Kitchen & Family Room
 1/4" = 1'-0" 9/9/98

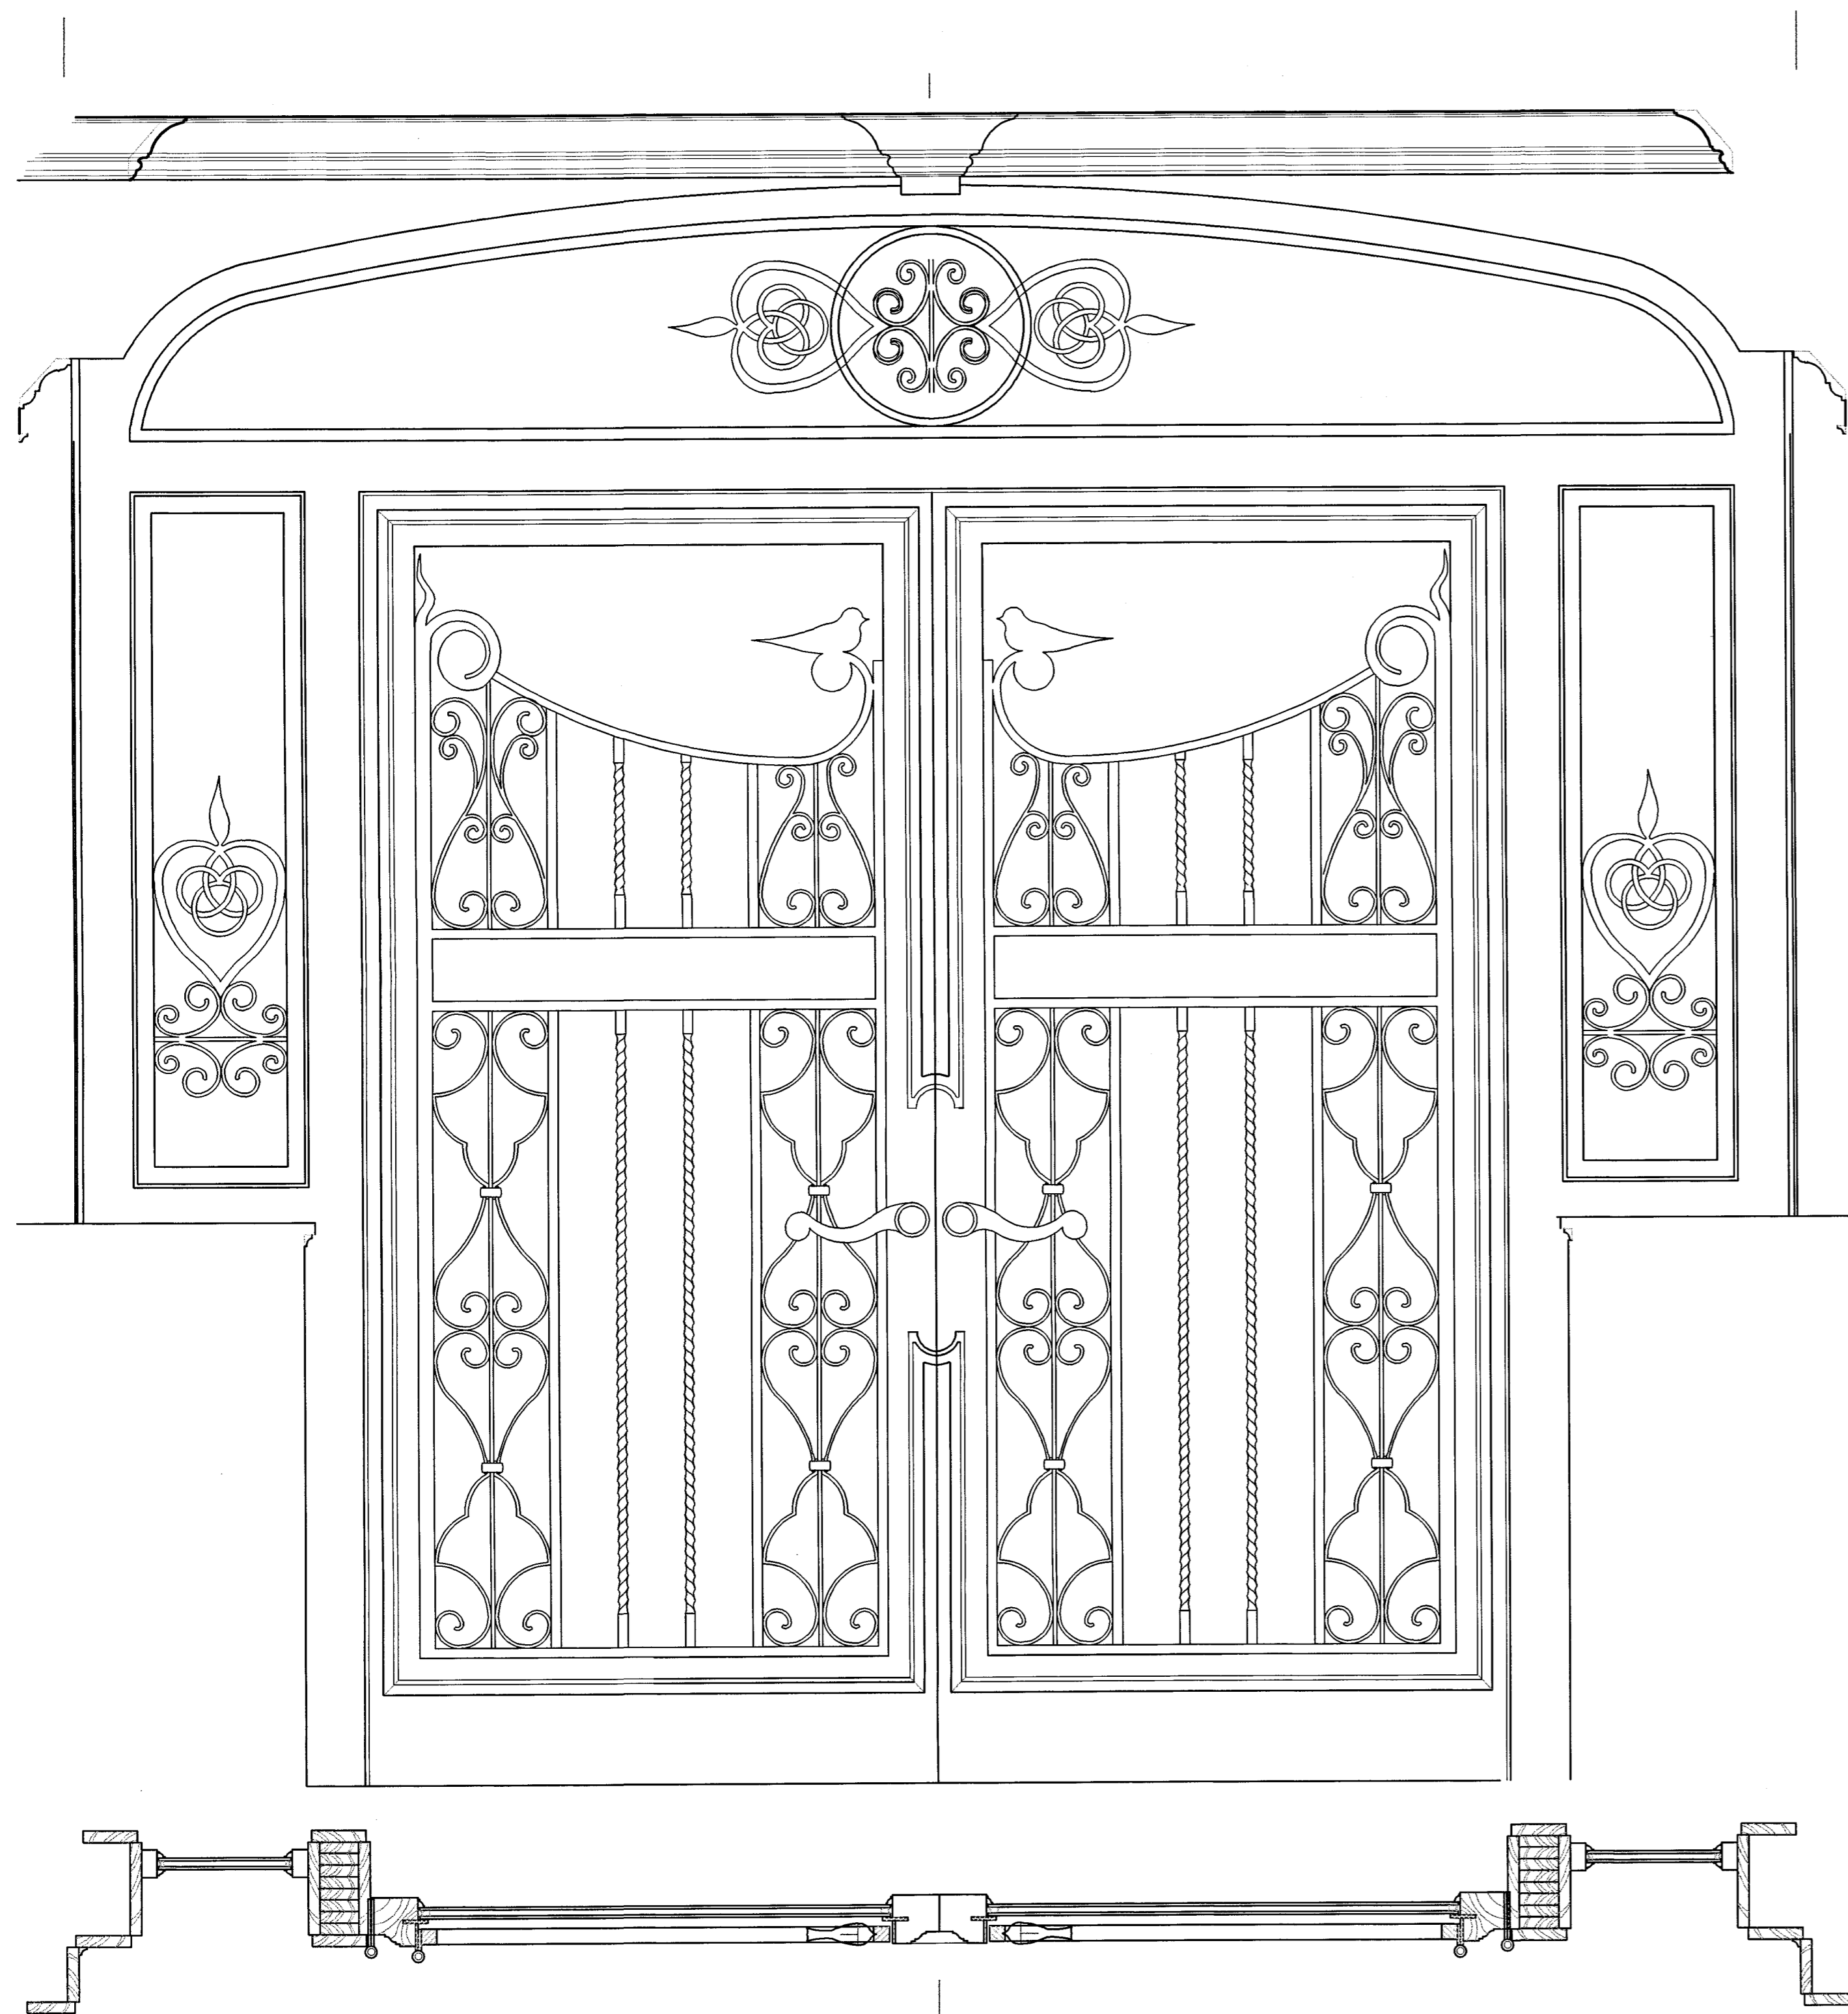


Beechcroft - East Kitchen Door to Terrace

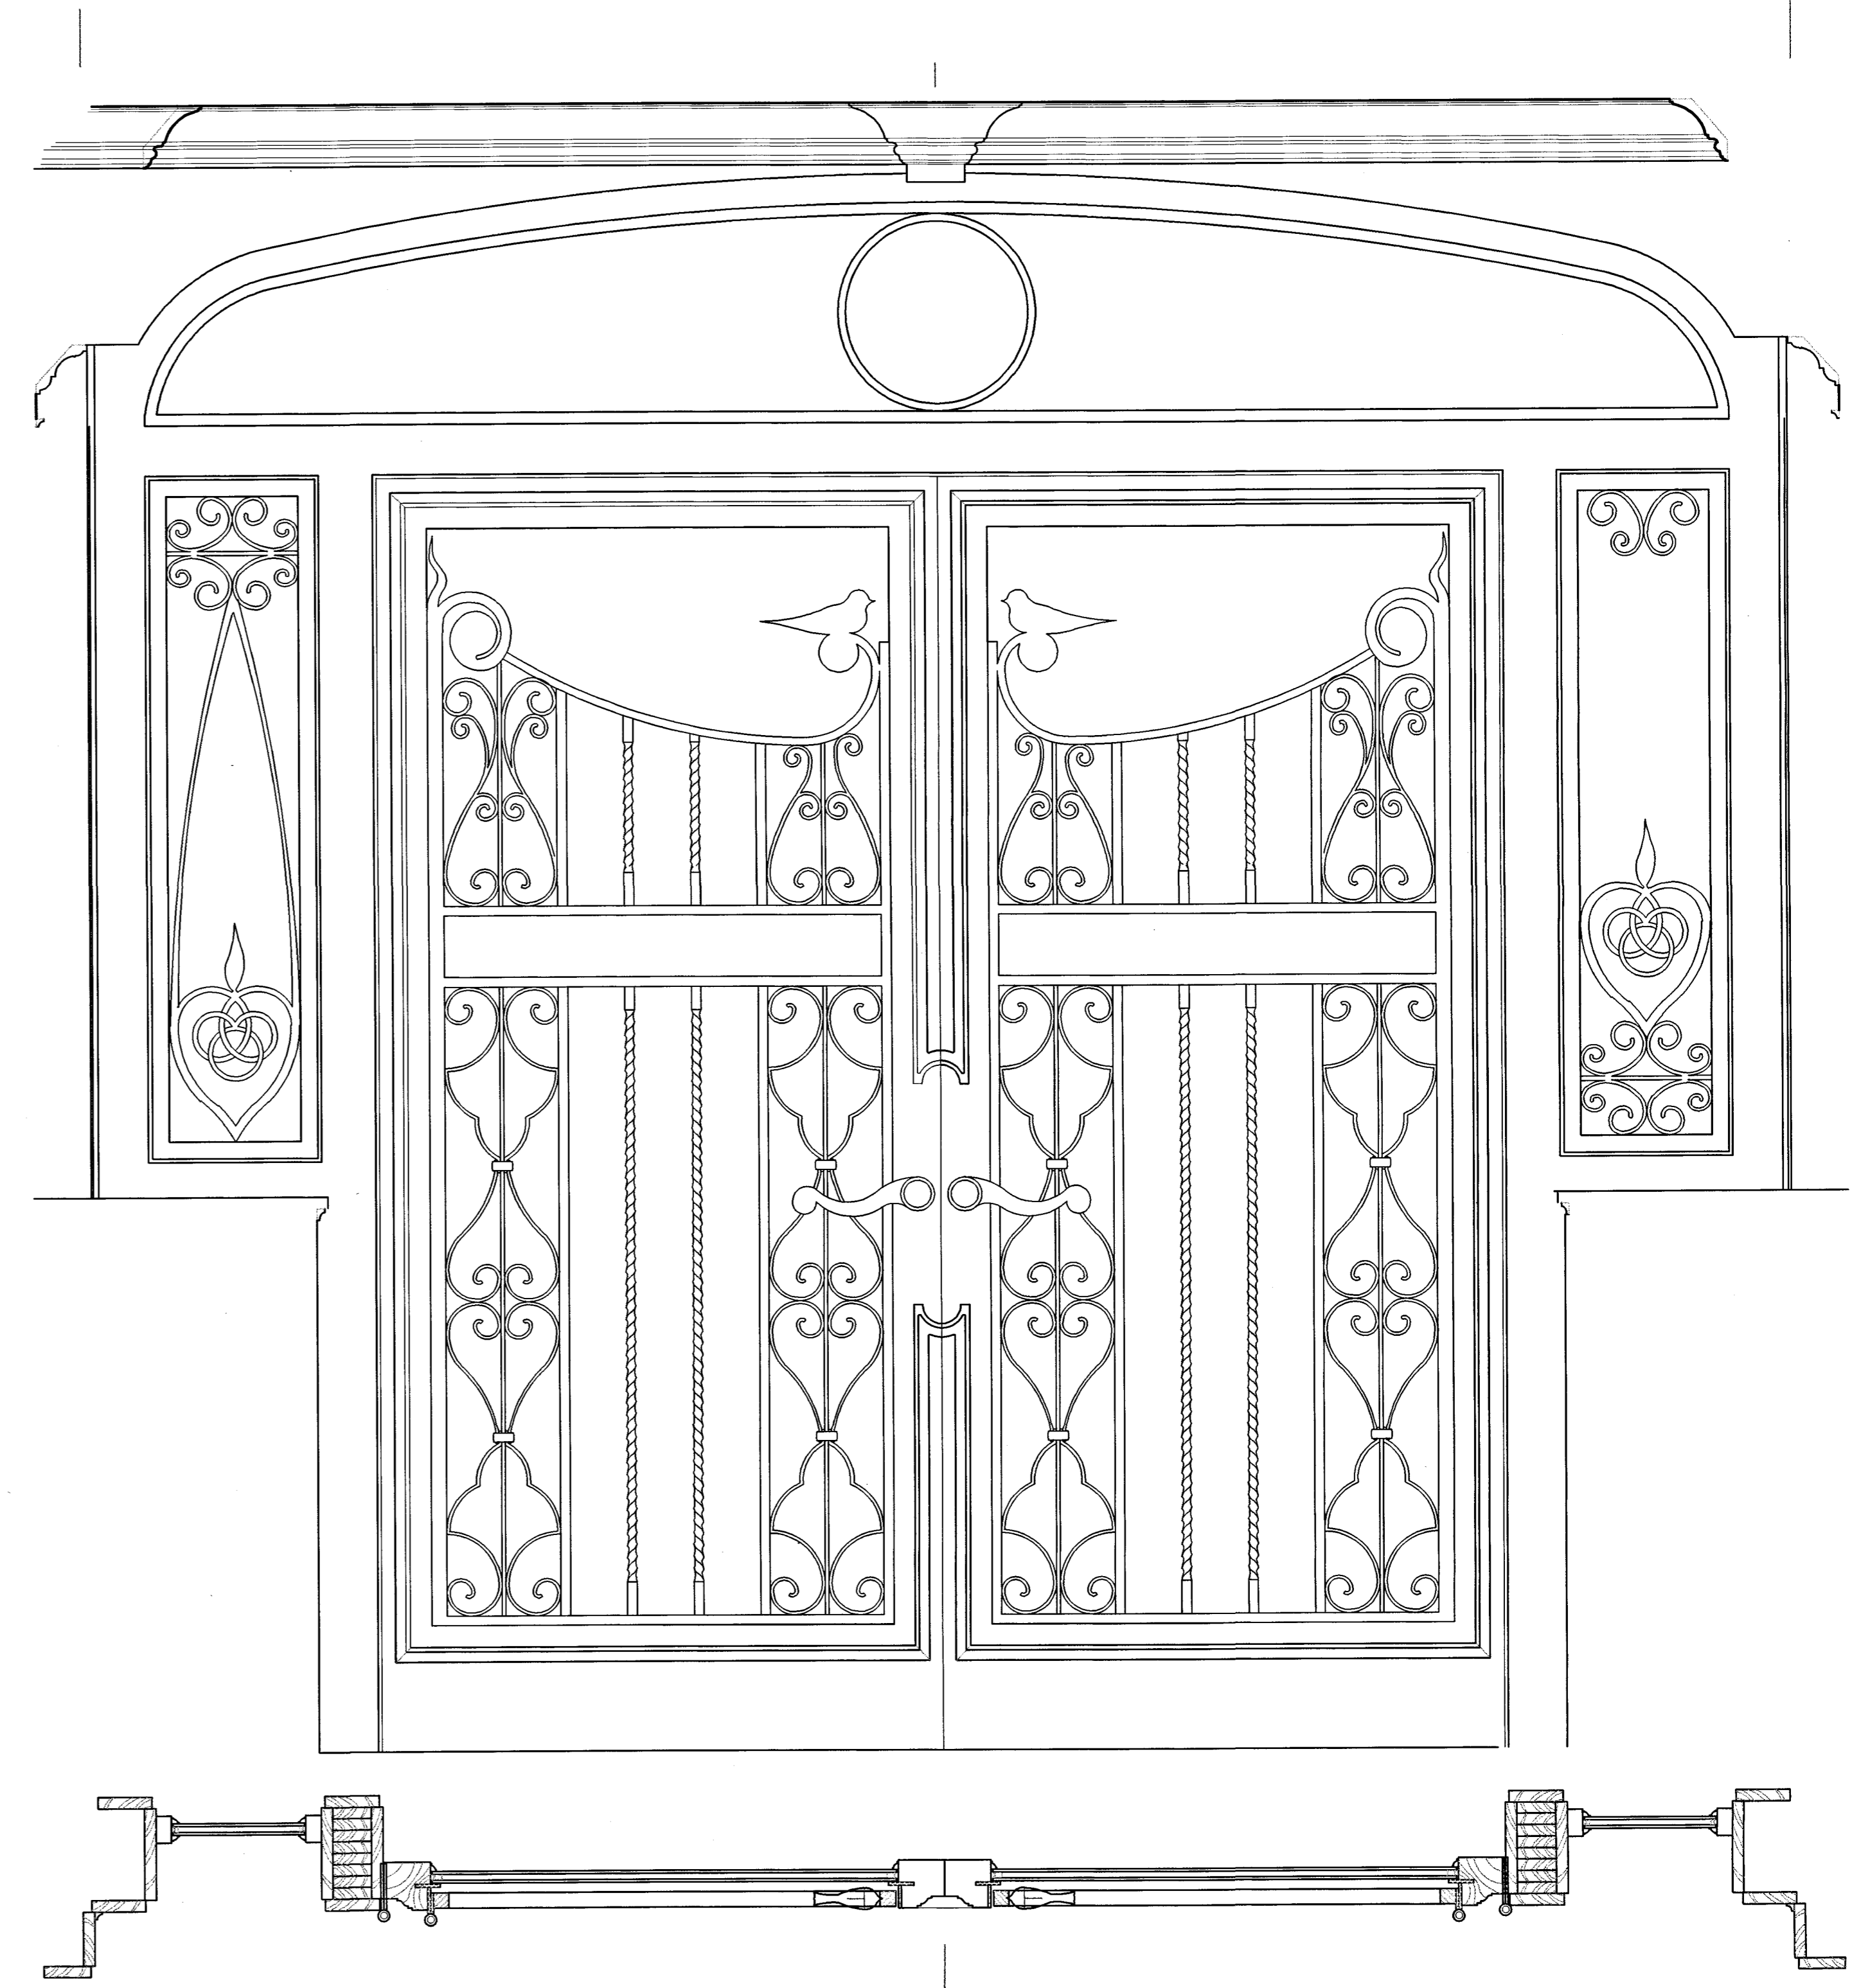


Beechcroft - East Kitchen Door to Terrace

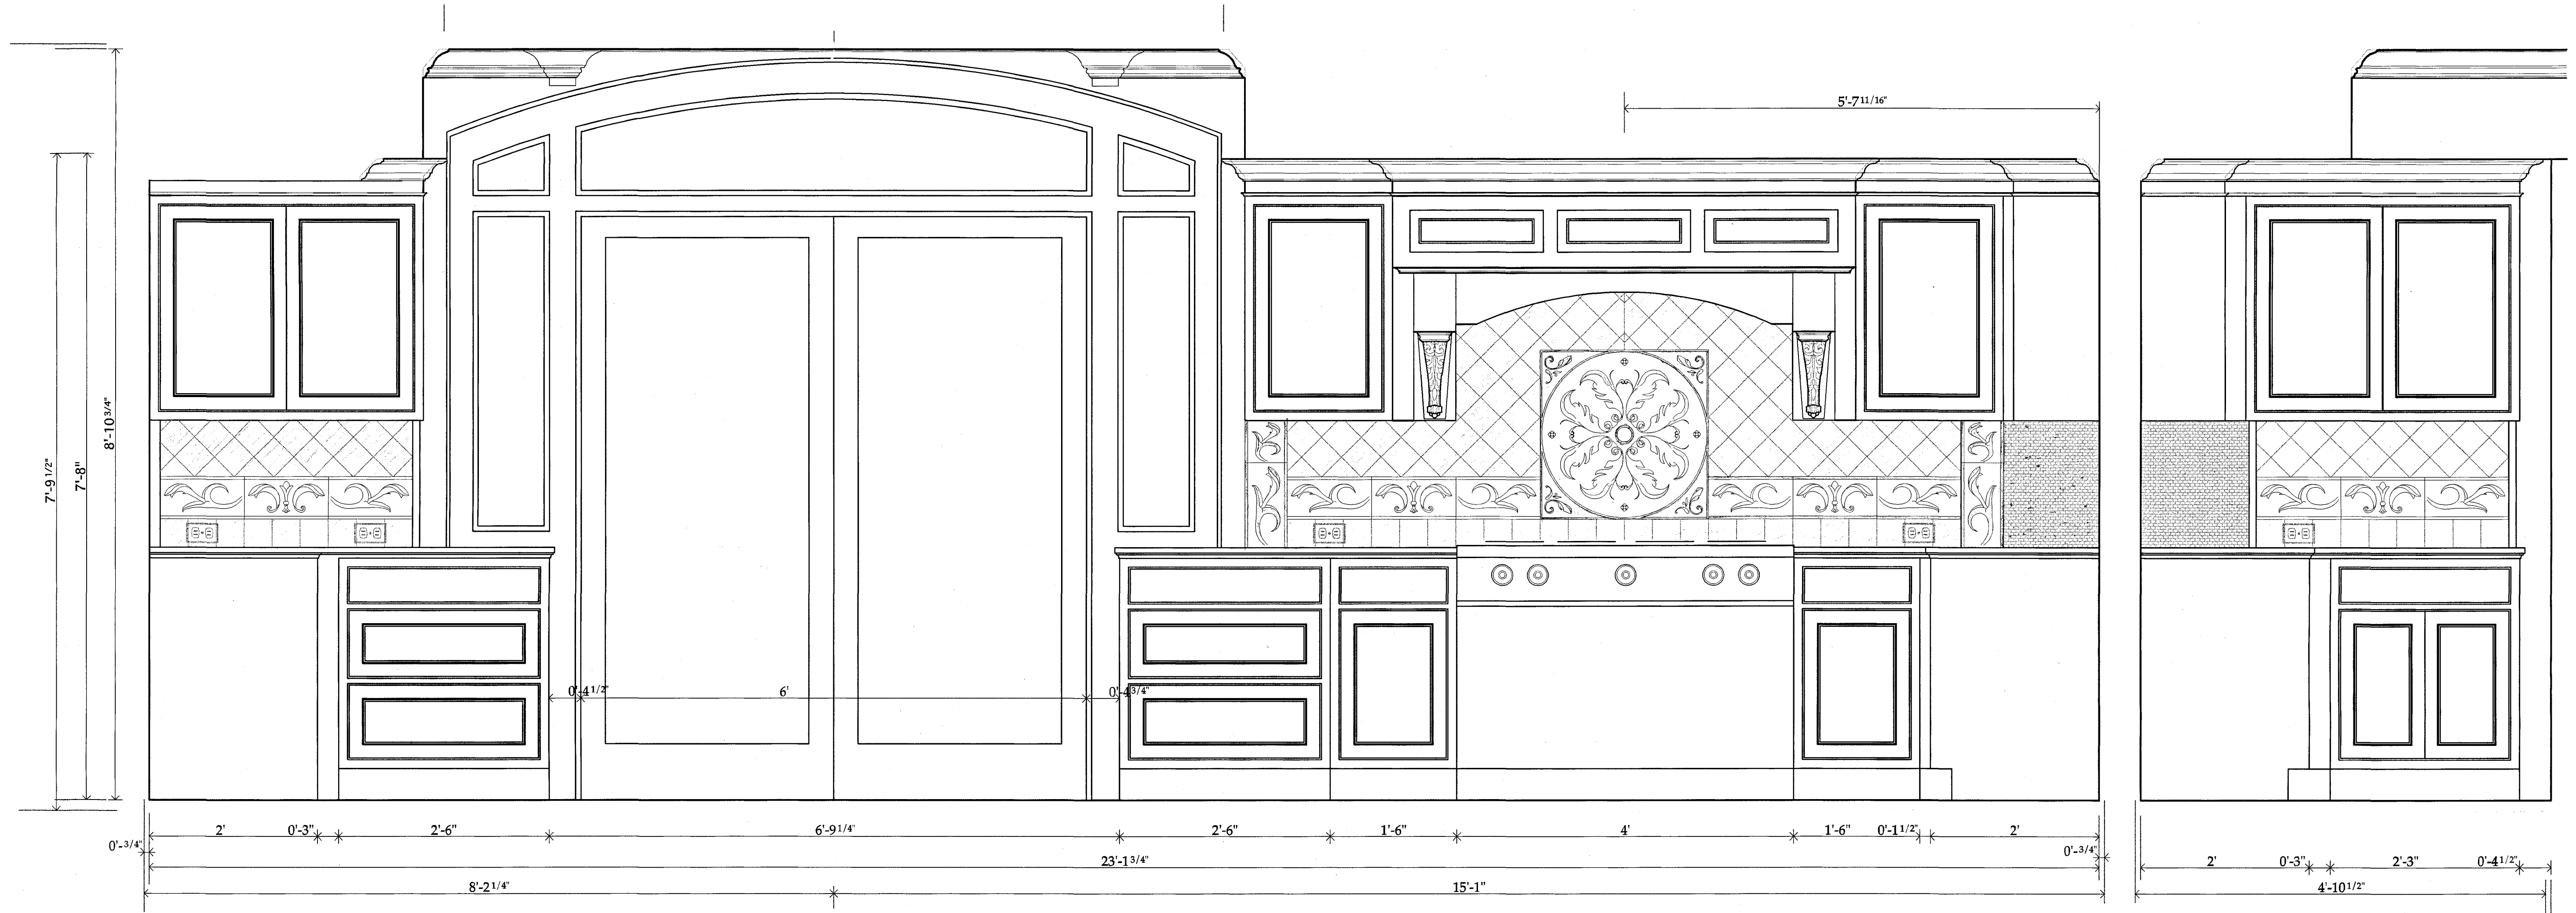


Sites Residence - East Kitchen Wall

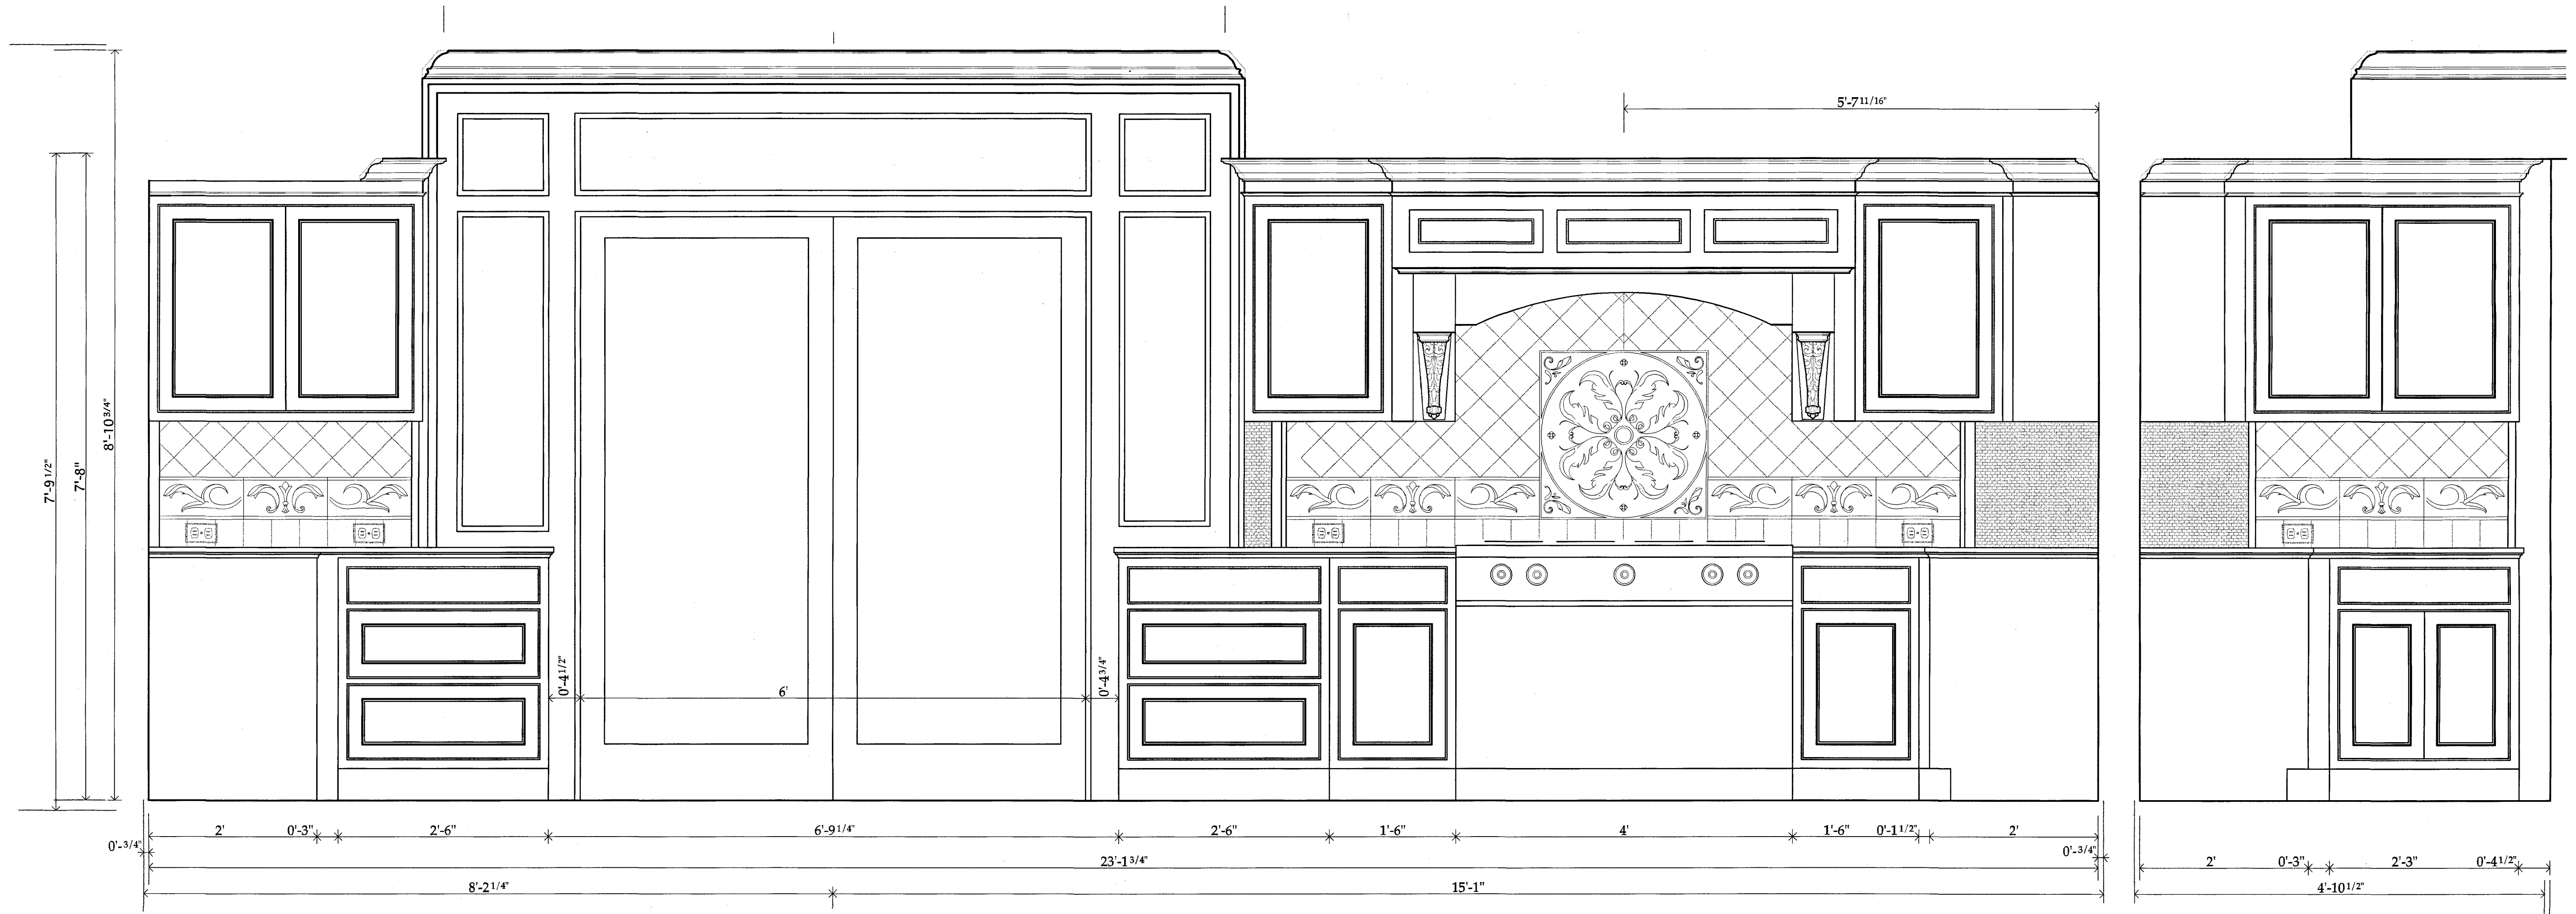


Sites Residence - East Kitchen Wall

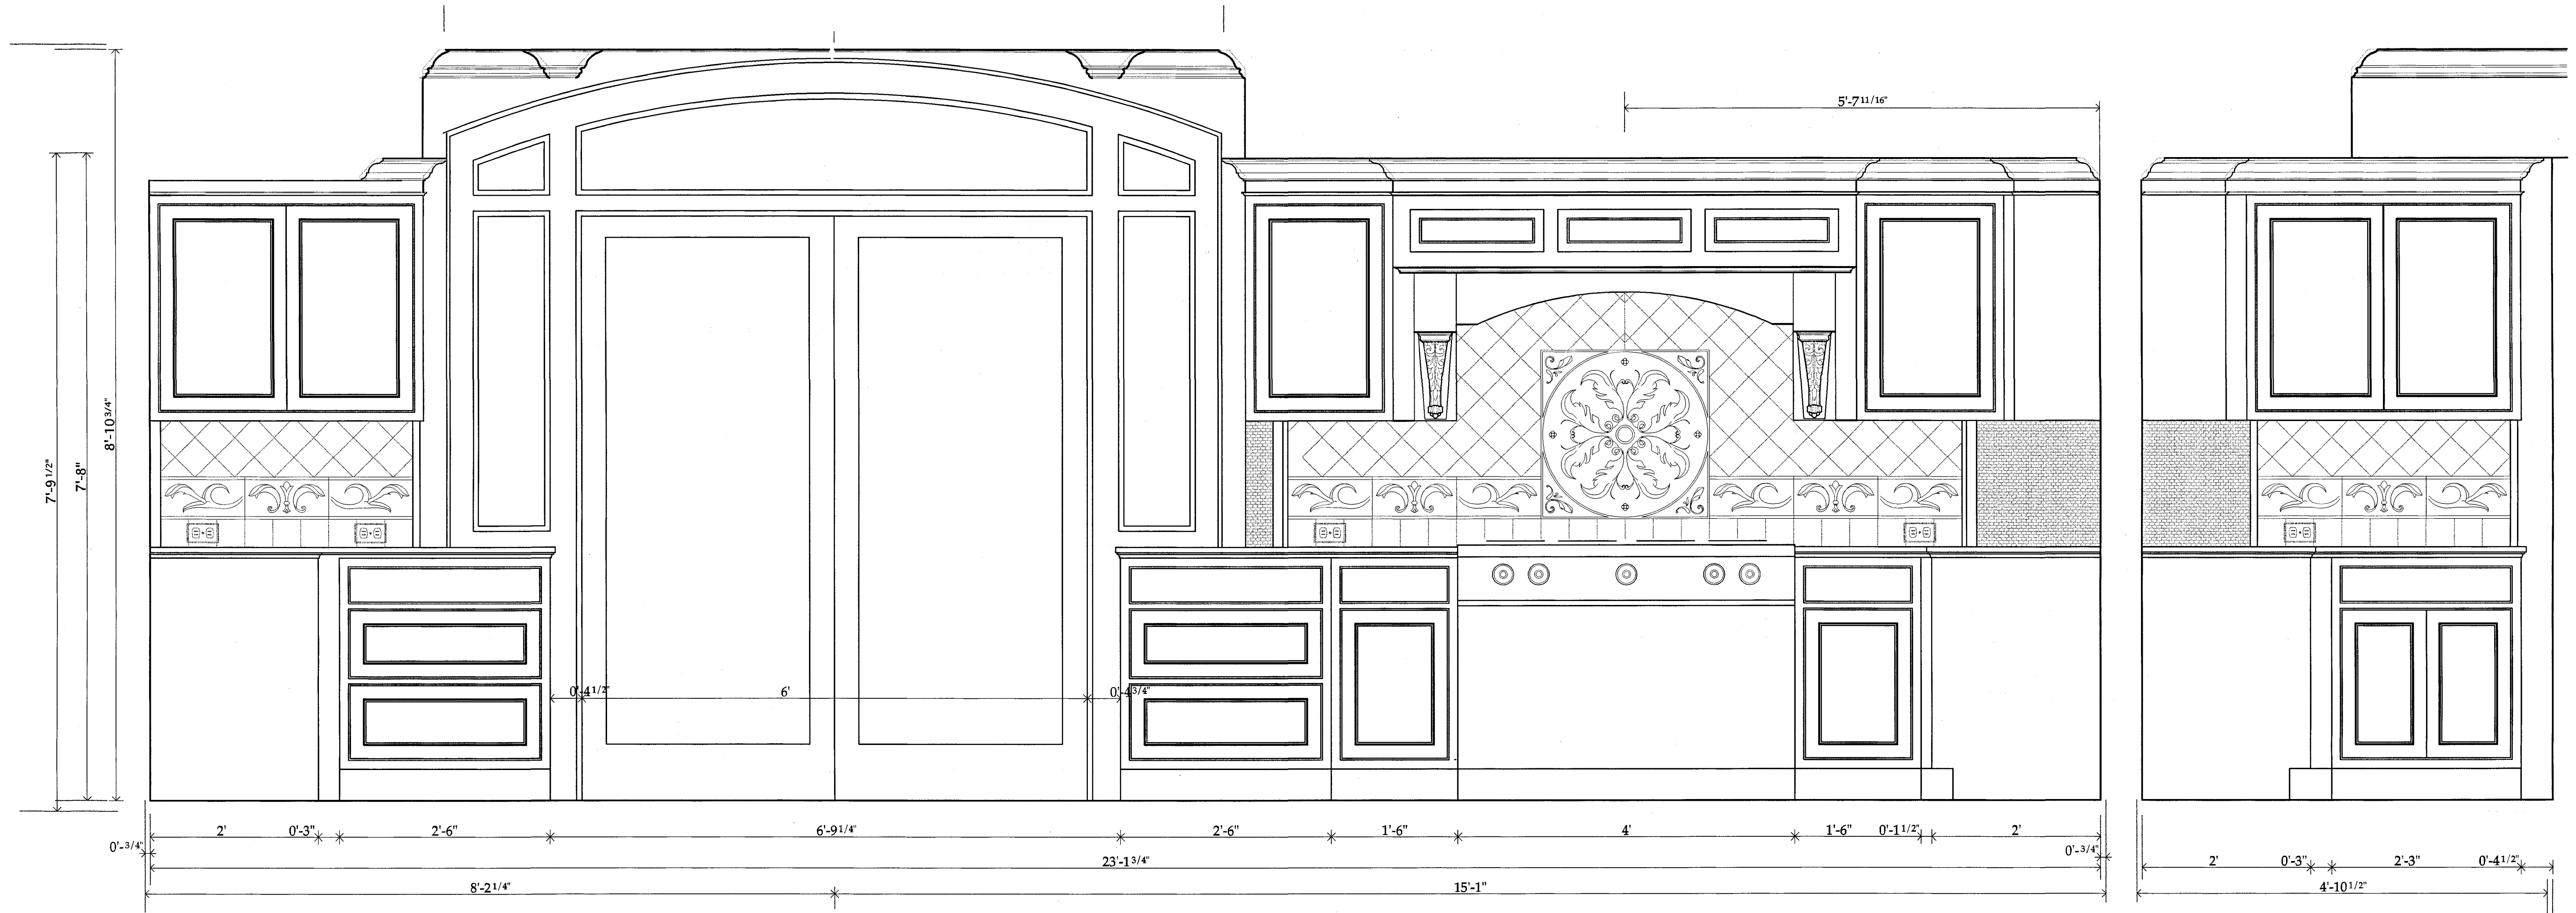

Sites Residence - East Kitchen Wall

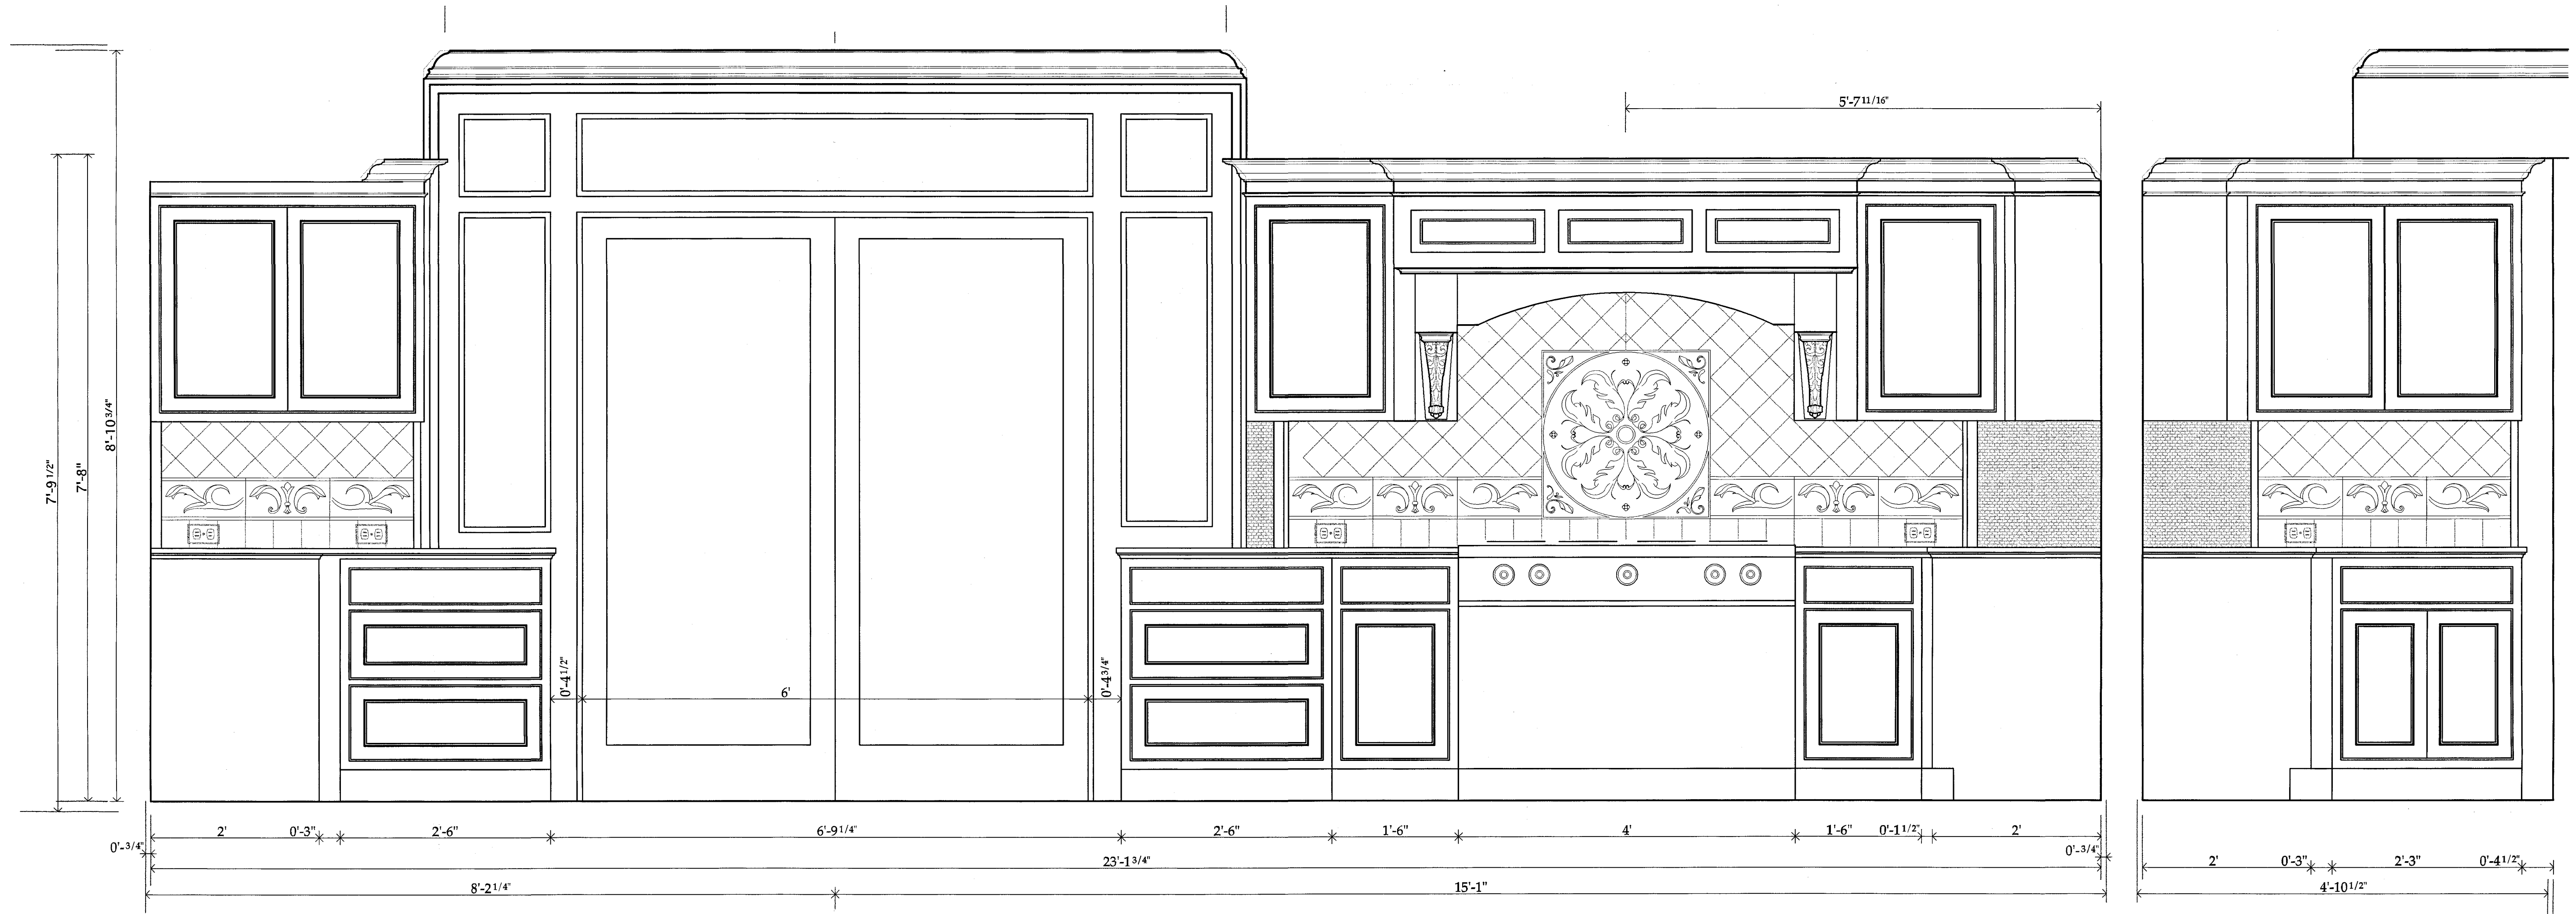

Sites Residence - East Kitchen Wall

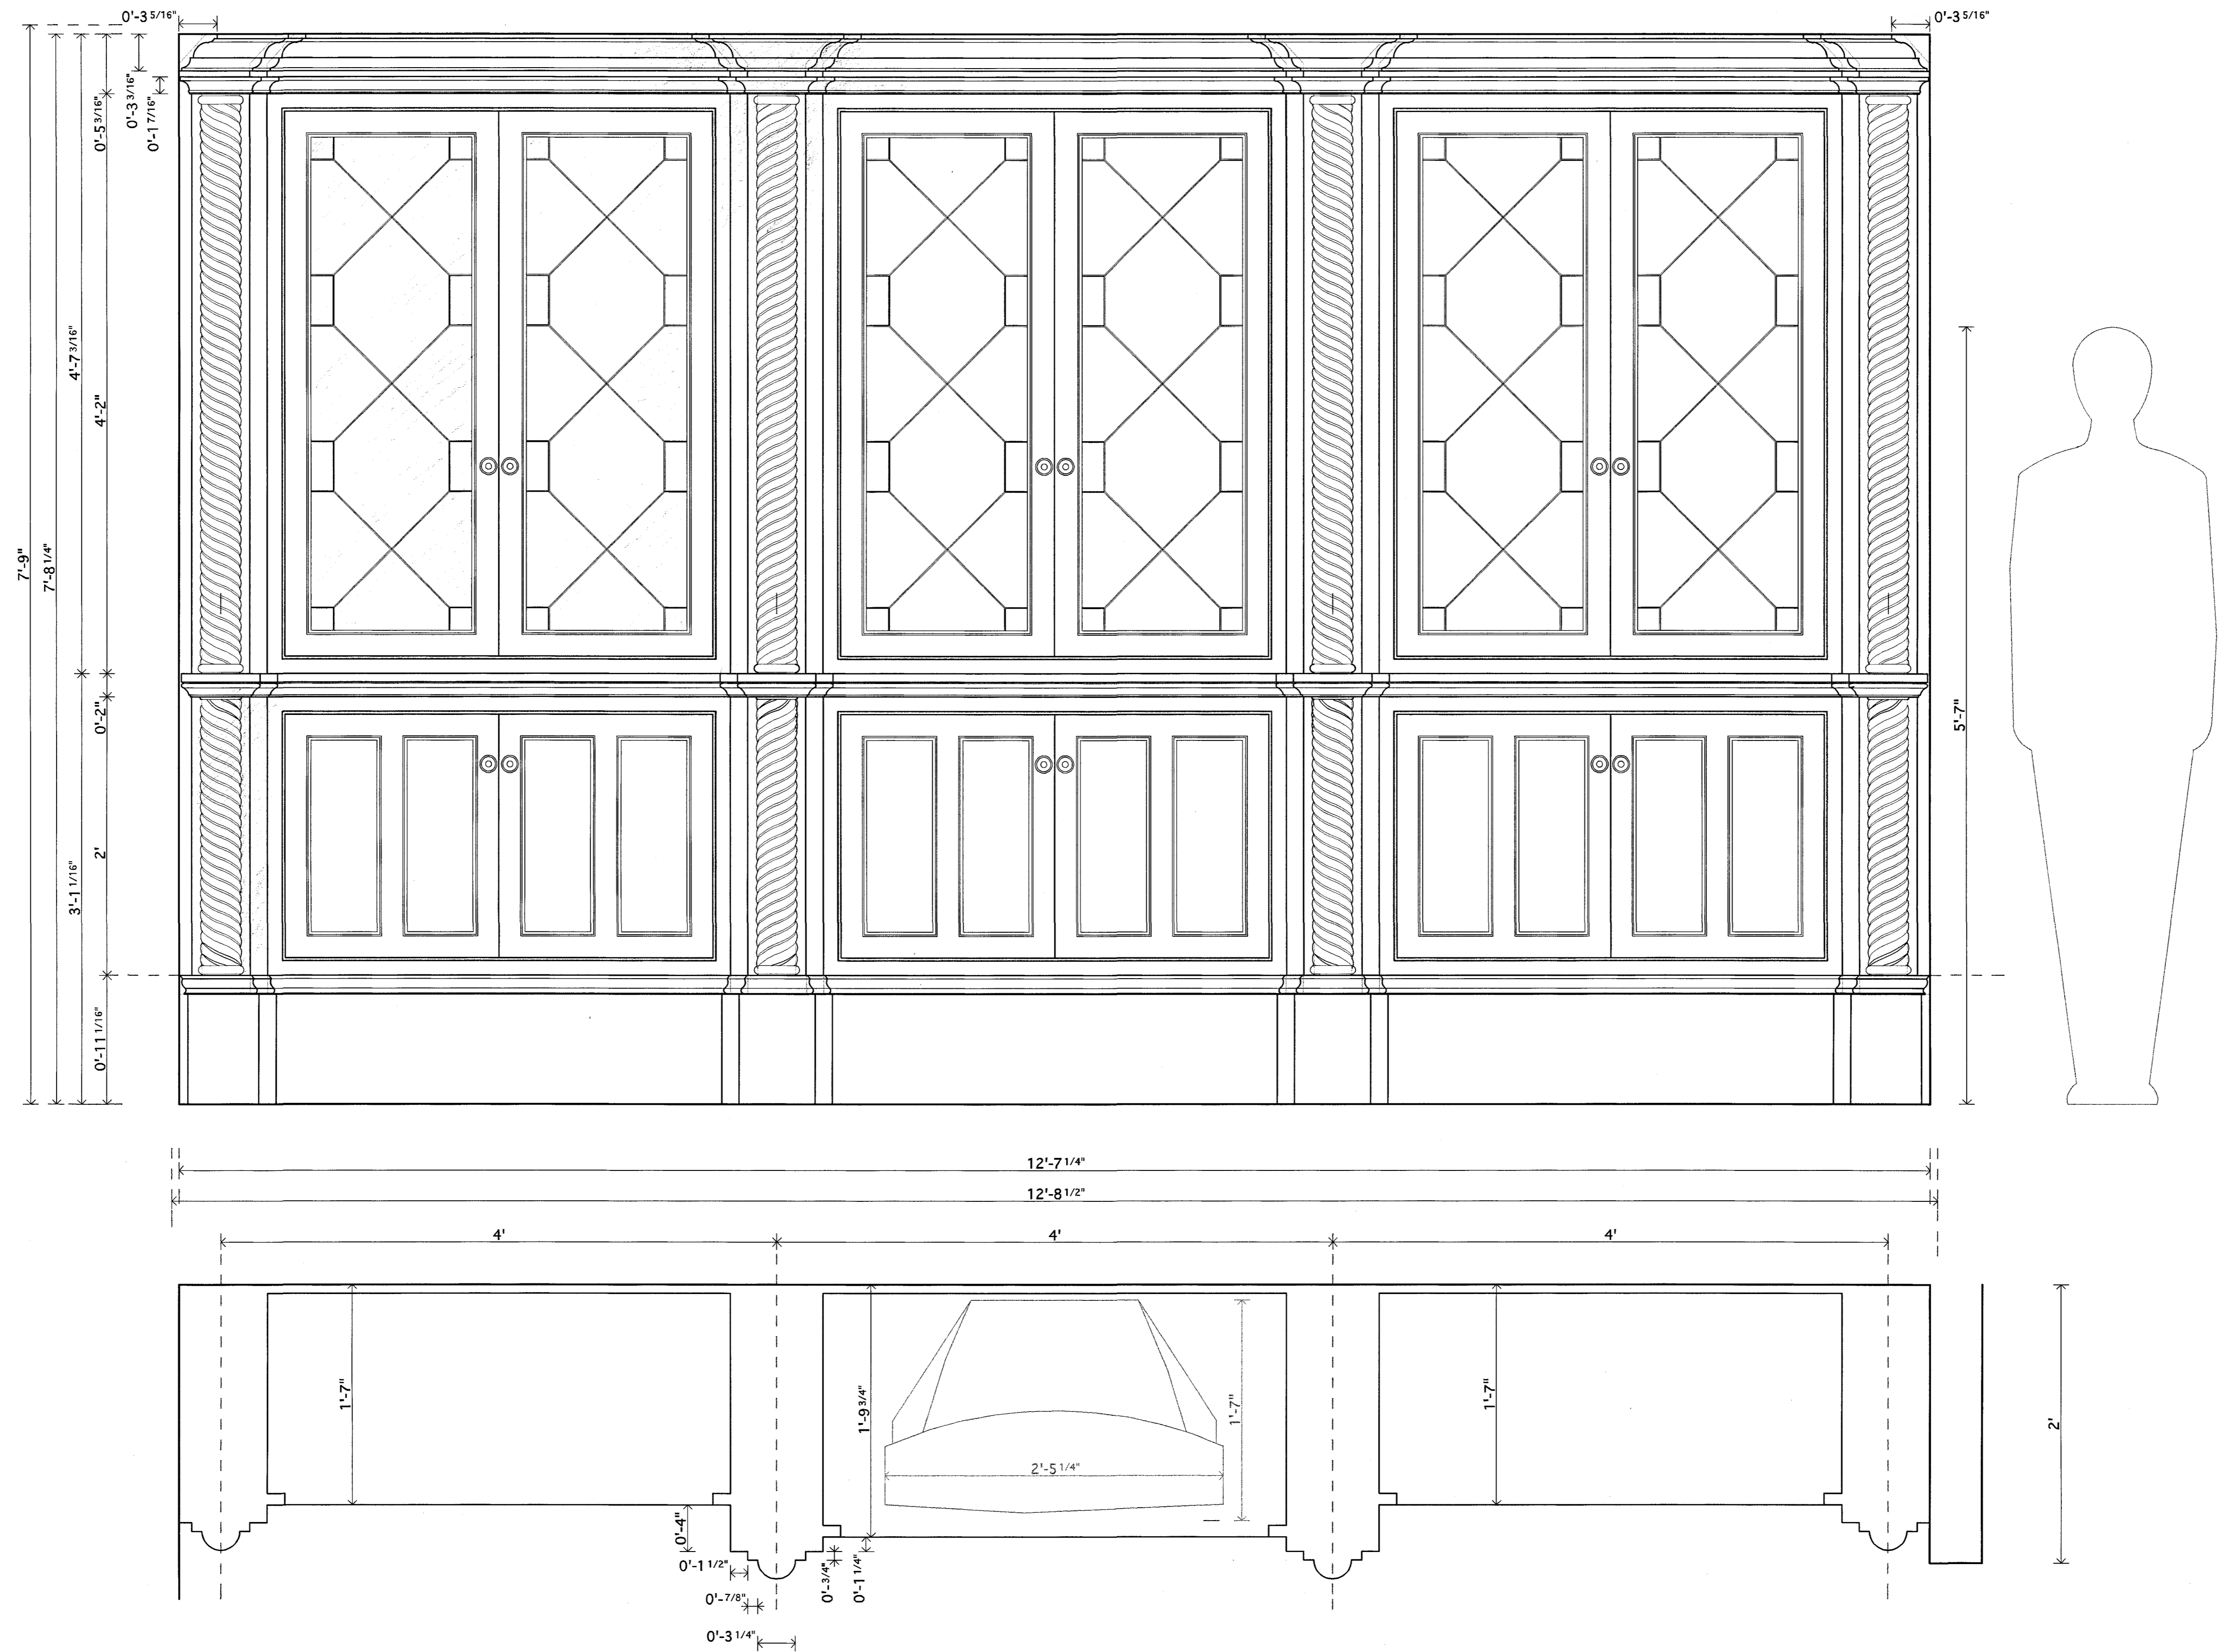

Sites Residence - Family Room Media Cabinet 1-1/2" = 1'-0"